





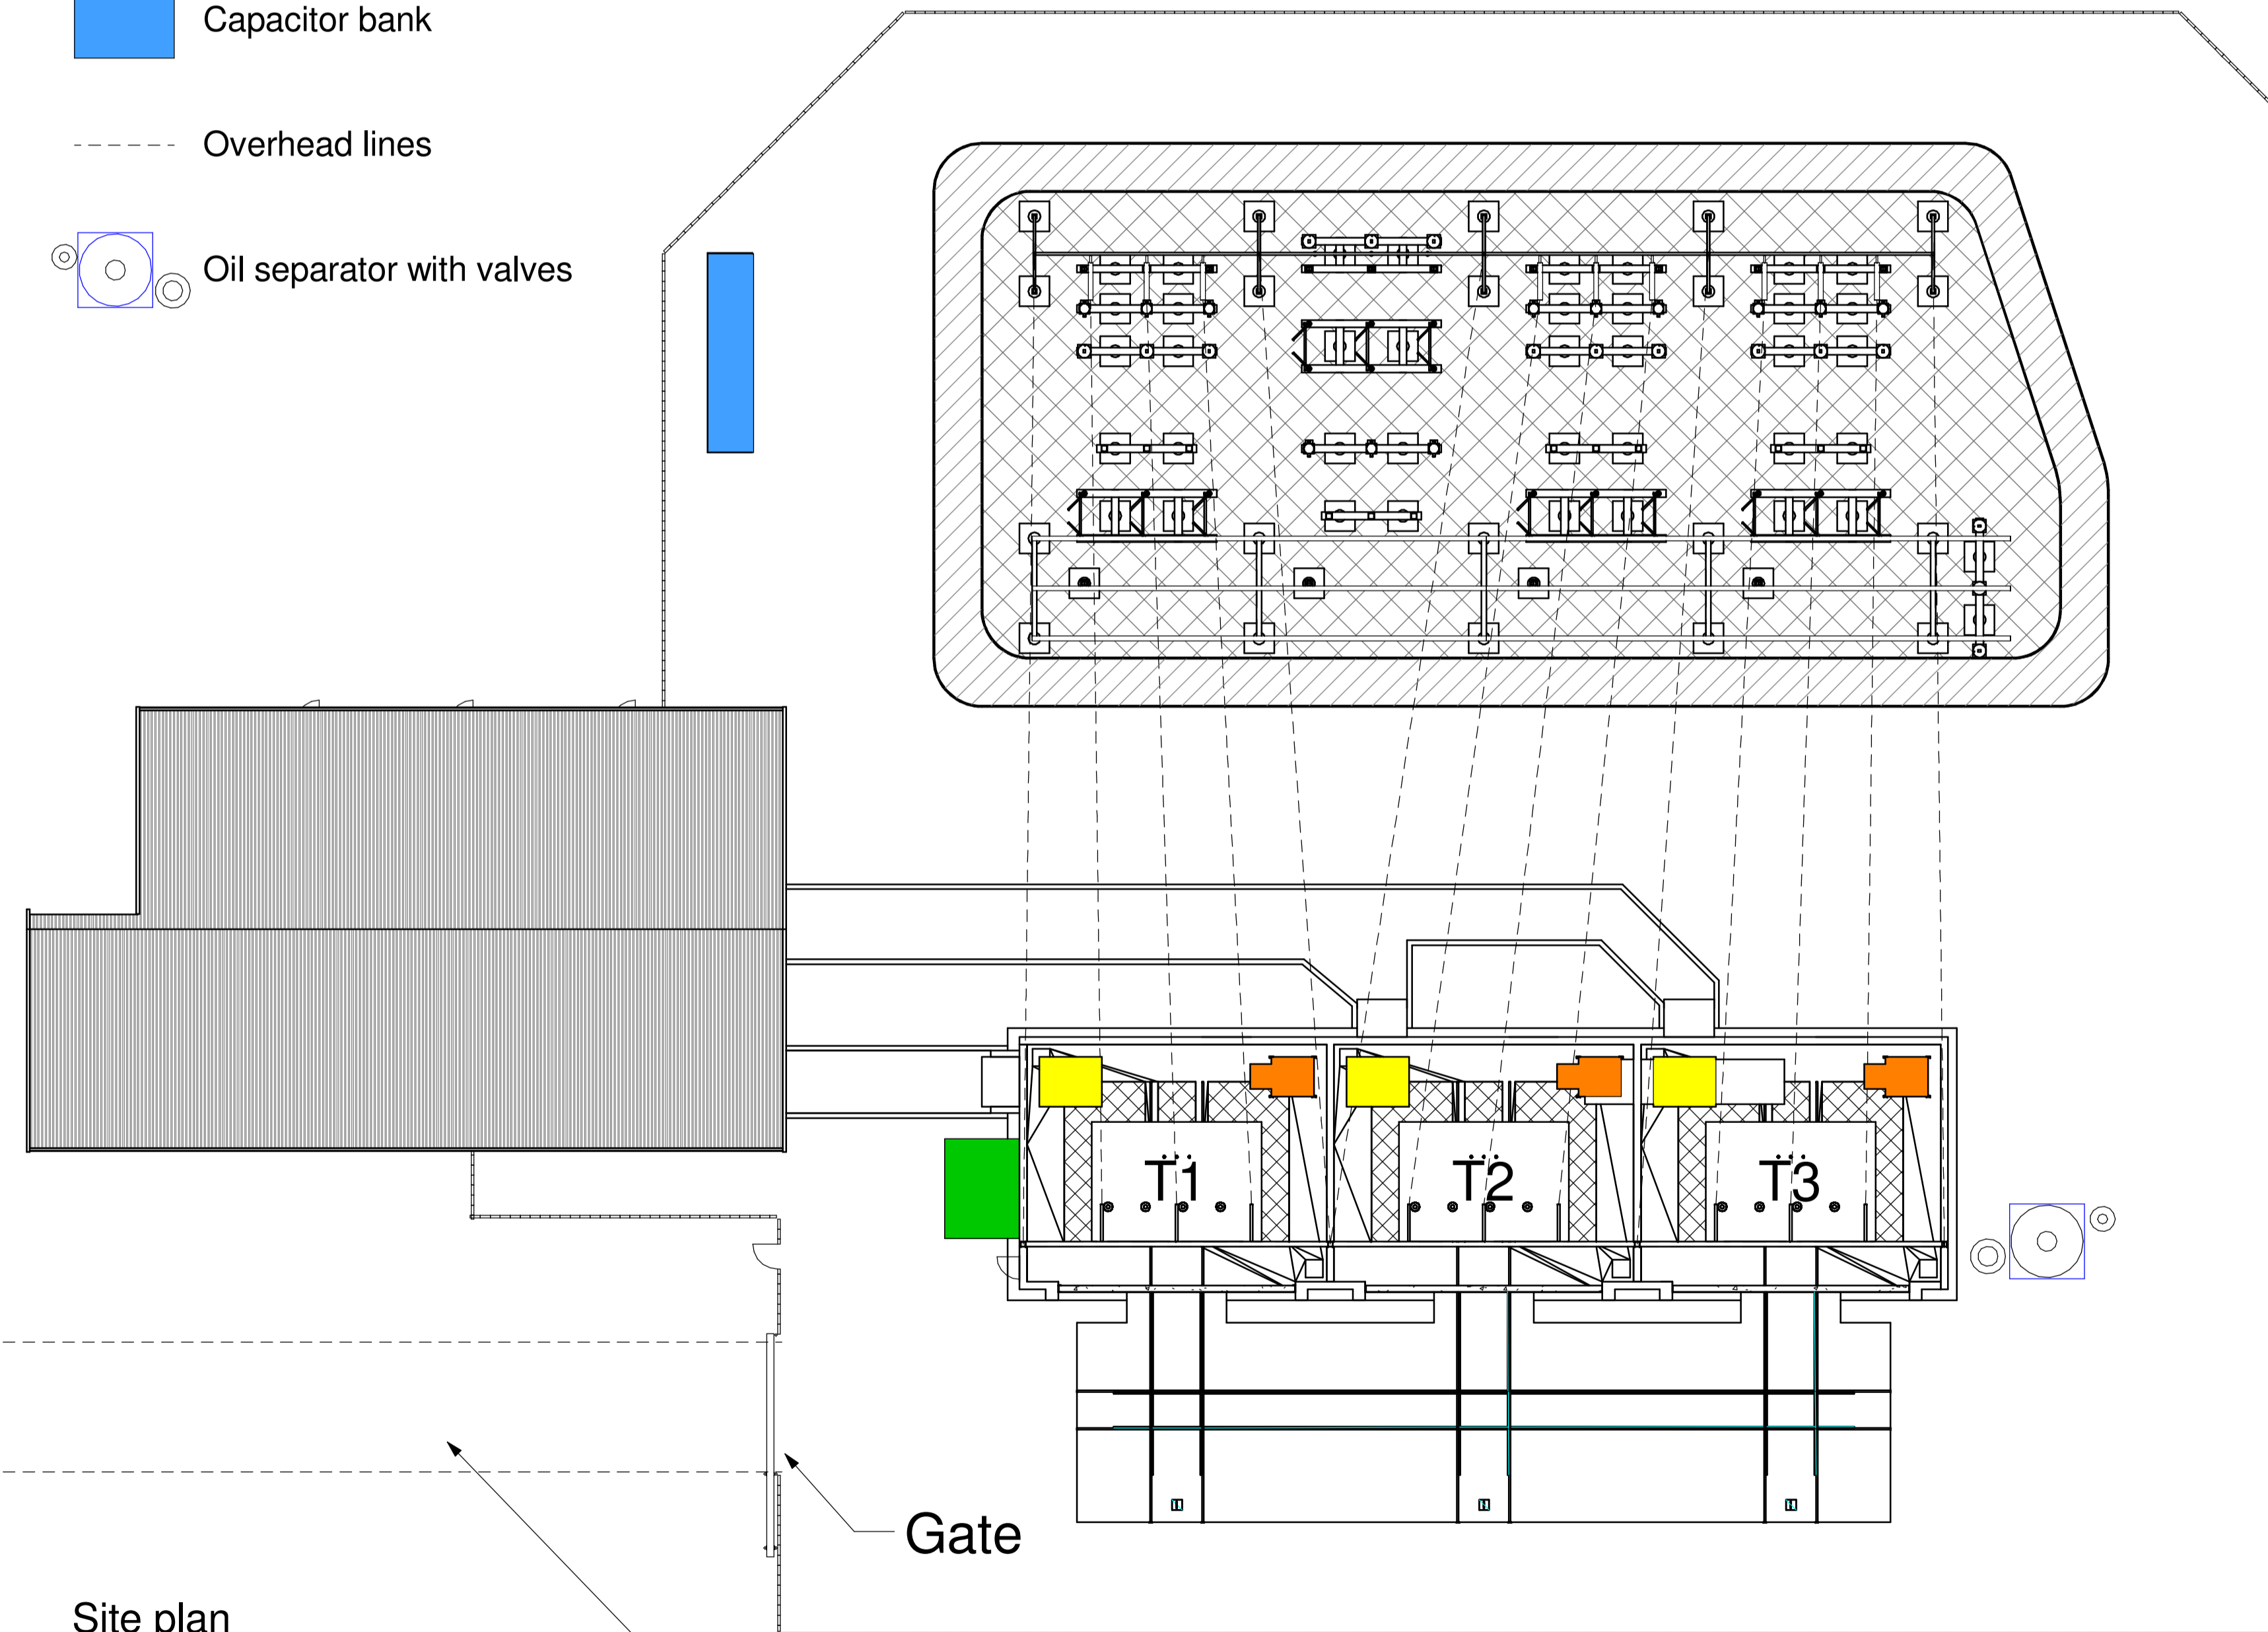
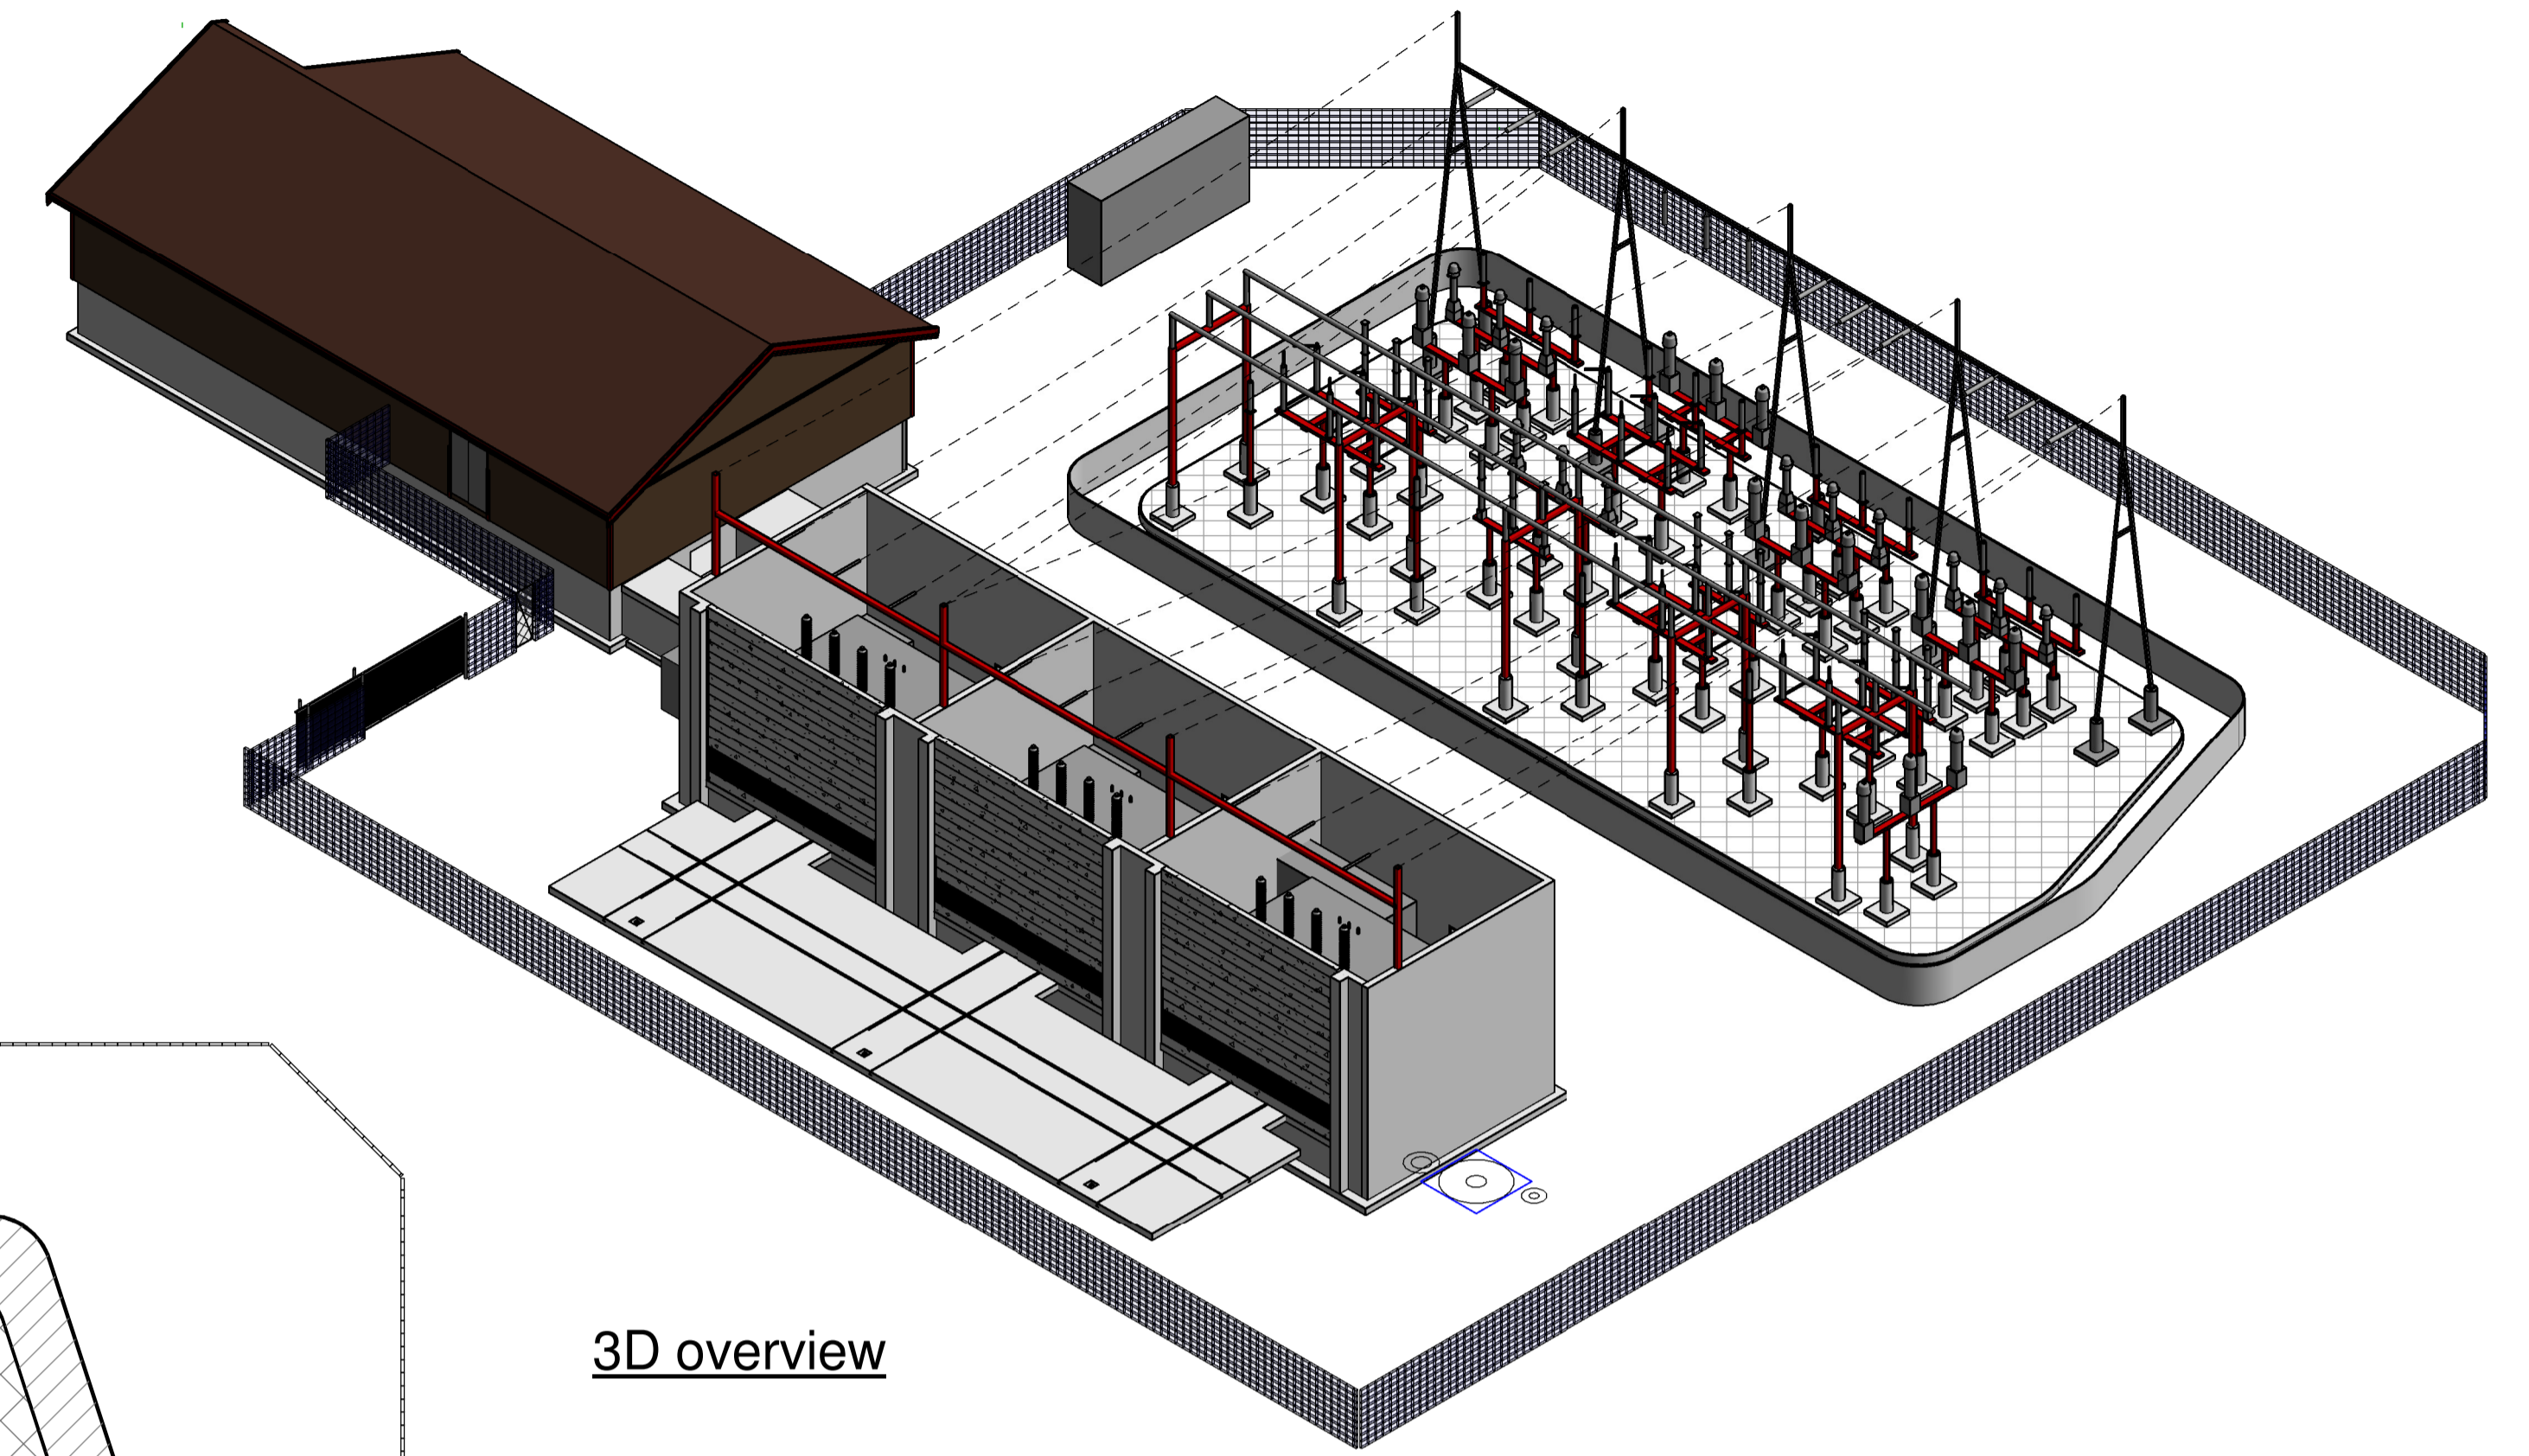




-  132kV switchgear
-  Slope before backfilling
-  33kV switchgear
-  Emergency generator
-  Arc suppression coil
-  Auxiliary transformer
-  Capacitor bank
-  Overhead lines
-  Oil separator with valves

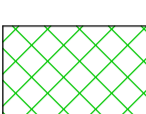

Site plan
1 : 200



Drawing title: Preliminary site plan		Document number:			
Drawing status: B		177520-14100-B2			
Status codes: A Internal distribution B Sent to the Company C For production Z As built U Expired					
2	New station building	NOAMOSE	NOAWHH	Arsv.	28.06.2016
1	Preliminary site plan	NOJAKKH	NOAWHH	NOVAND	22.04.2016
Rev. no.	Modification	Design	Checked	Approved	Revision date
		NOJAKKH	NOAWHH	NOAWHH	22.04.2016
 Statkraft		Contract number:	Scale:	Format:	
		4500179562	1 : 200	A1	
Storheia substation Preliminary site plan		Task manager:			
		Arild Whist			
		Project number:			
		177520			
		Dicpline:	Drawing number:	Status:	Rev:
		E	177520-14100	B	2