


Plot 14

- Rigging area (Flat)
apx 7 550 sqm
- Rigging area (Sloped)
apx 1 500 sqm
- Limitation area
(underground pipes)
apx 1 500 sqm
- Area for roads
apx 1 420 sqm
- Temp. area Statens Vegvesen
apx 1 500 sqm
- Sloped area (Not available)
apx 4 650 sqm
- Zoning "Industrial park
buffer zone" (Not available)
apx 7 500 sqm


Plot 1F

- Available in defined periods
- Available as rigging area in the following periods:
- Mid September 2025 - Mid May 2026
 - Mid September 2026 - Mid May 2027
 - Mid September 2027 - Mid May 2028

 

NOTATIONS:
Underlagt taushetsplikt etter energiloven § 9-3 j/ bfe § 6-2.
Untatt fra innsyn etter offentlighetslova § 13

REFERENCE DRAWING:
H12305-CEL-C-XF-005 - Landskapsplan
H12305-CEL-C-XF-006 - Terrenngnitt 1-3

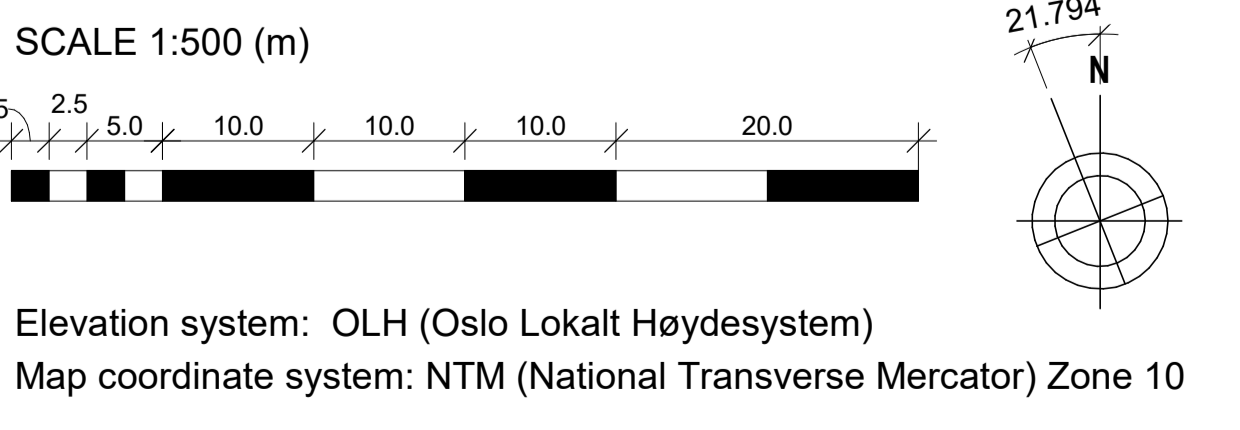

03	18.08.2024	Issued for tender	MFO	CF	6/4
02	27.05.2024	Issued for RFI	MFO	CF	6/4
01	20.09.2023	Issued for tender	MFO	CF	6/4
<p>PROJECT NAME: OSLO CCS DRAWN BY: Martin Voldre CHECKED: AD SCALE: 1:500 PROJECT: Hafslund Oslo Celsio - CCS Site plan phase 2 - CED + X months</p>					
<p>OSLO CCS Hafslund Oslo Celsio - CCS Site plan phase 2 - CED + X months</p>					
<p>1 1 03</p>					