




SECTION _TRAF0 BAY

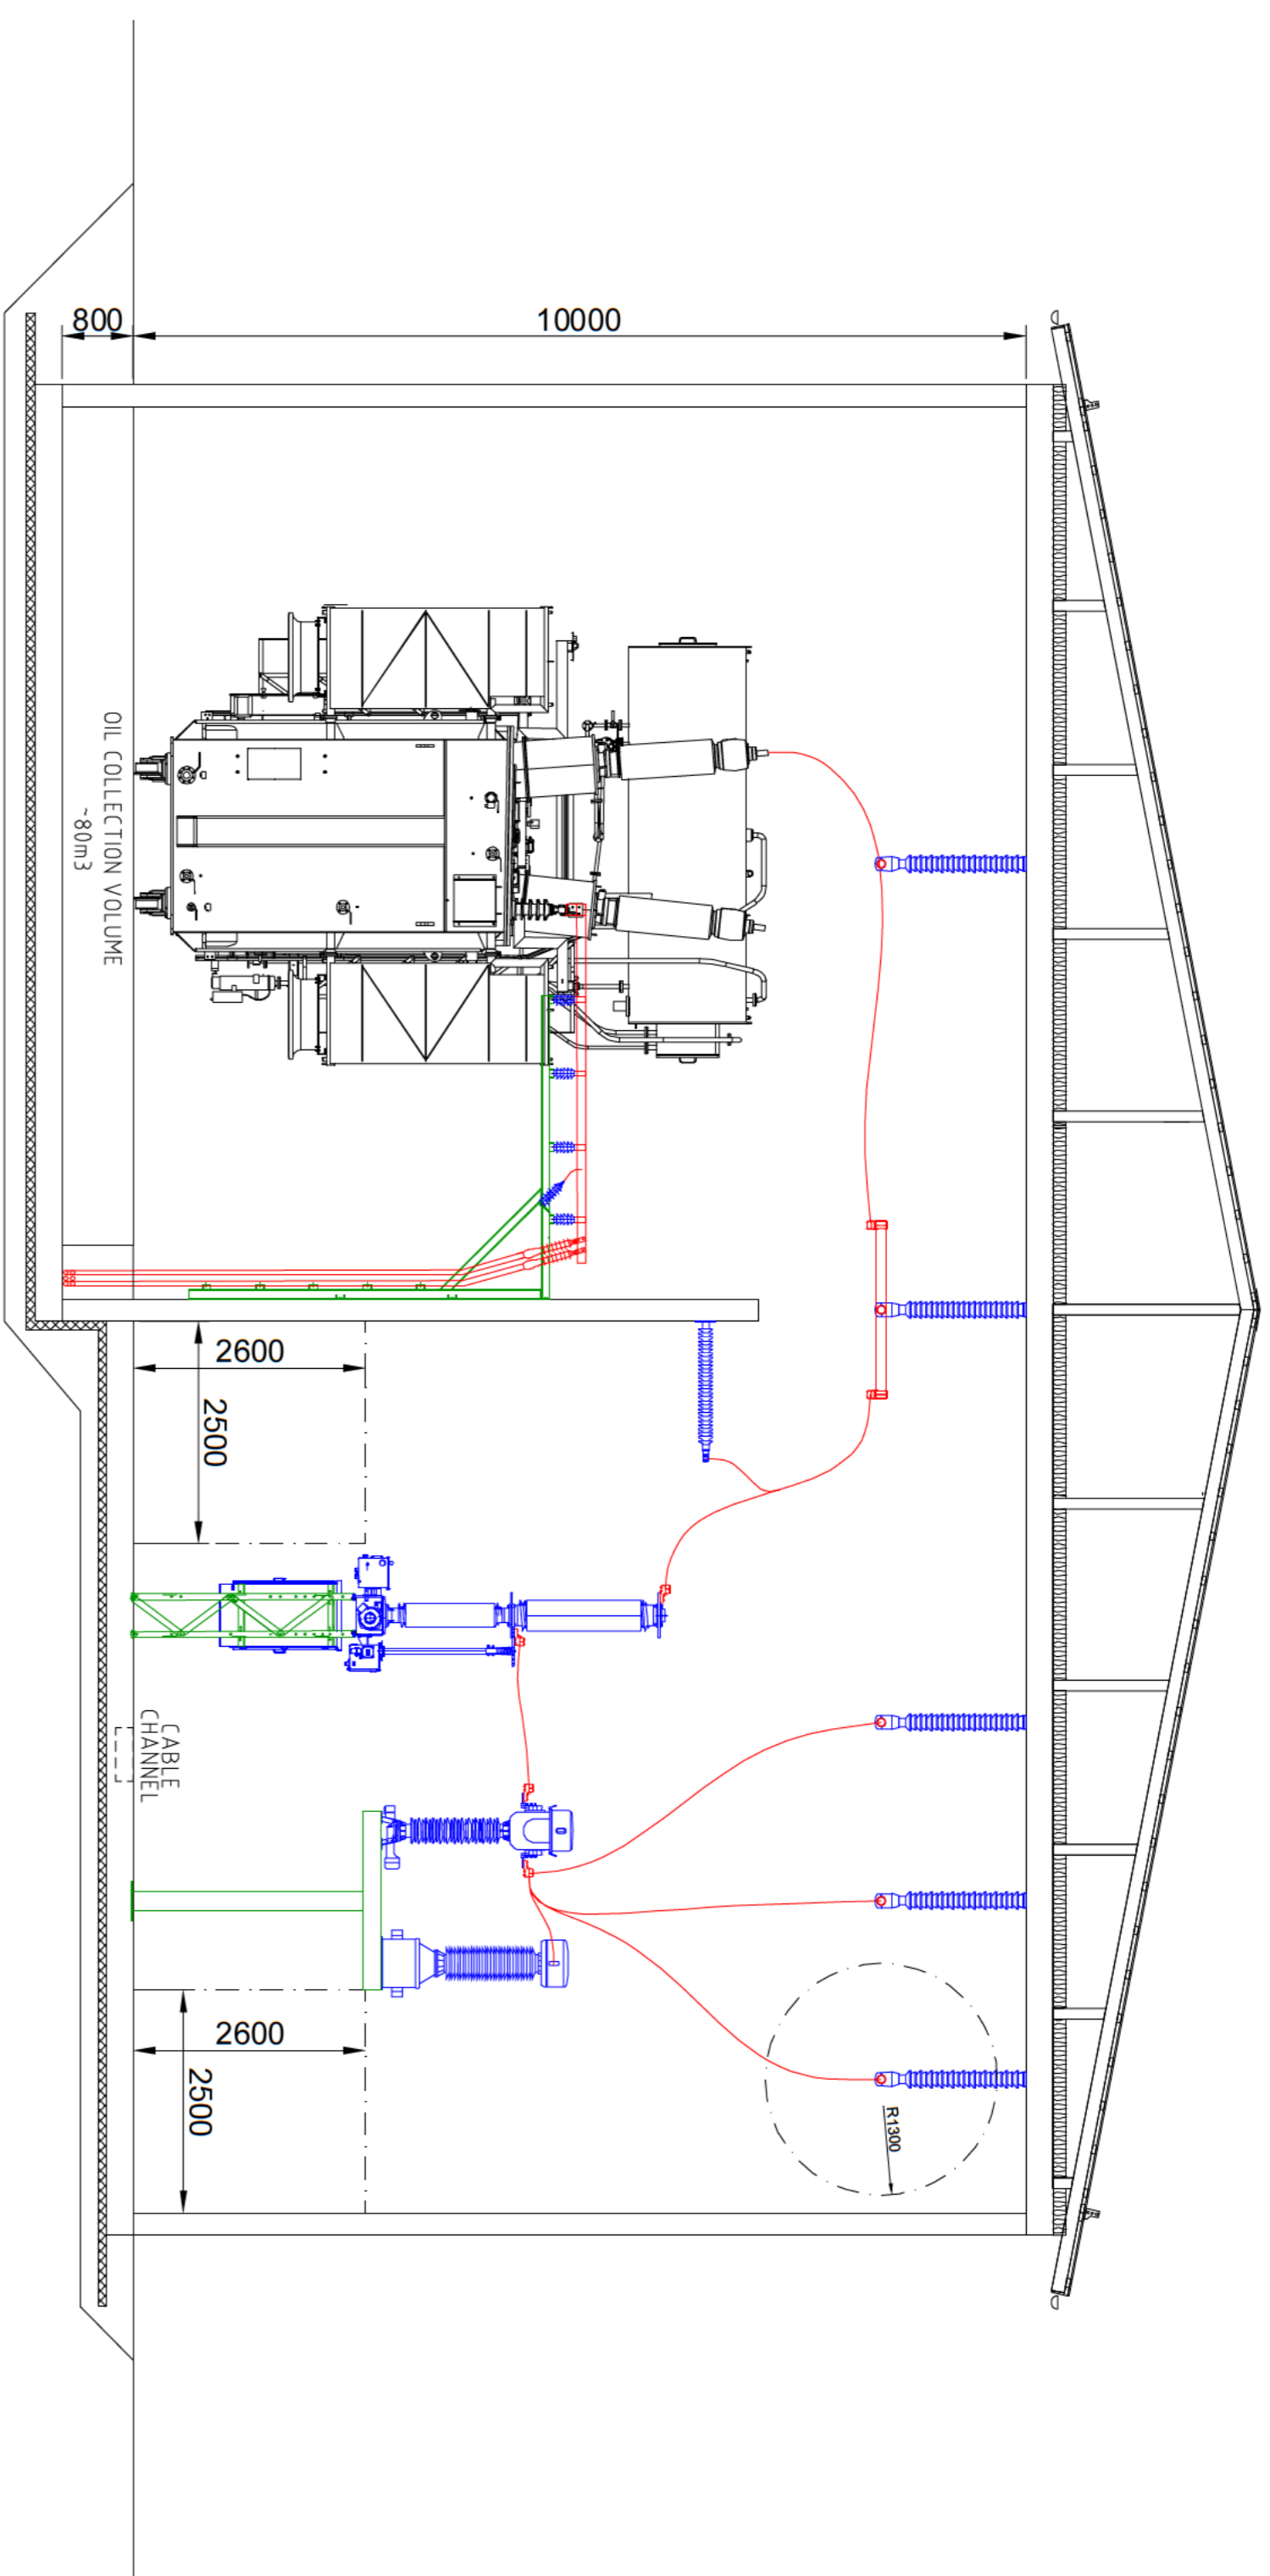

SECTION _LINE BAY

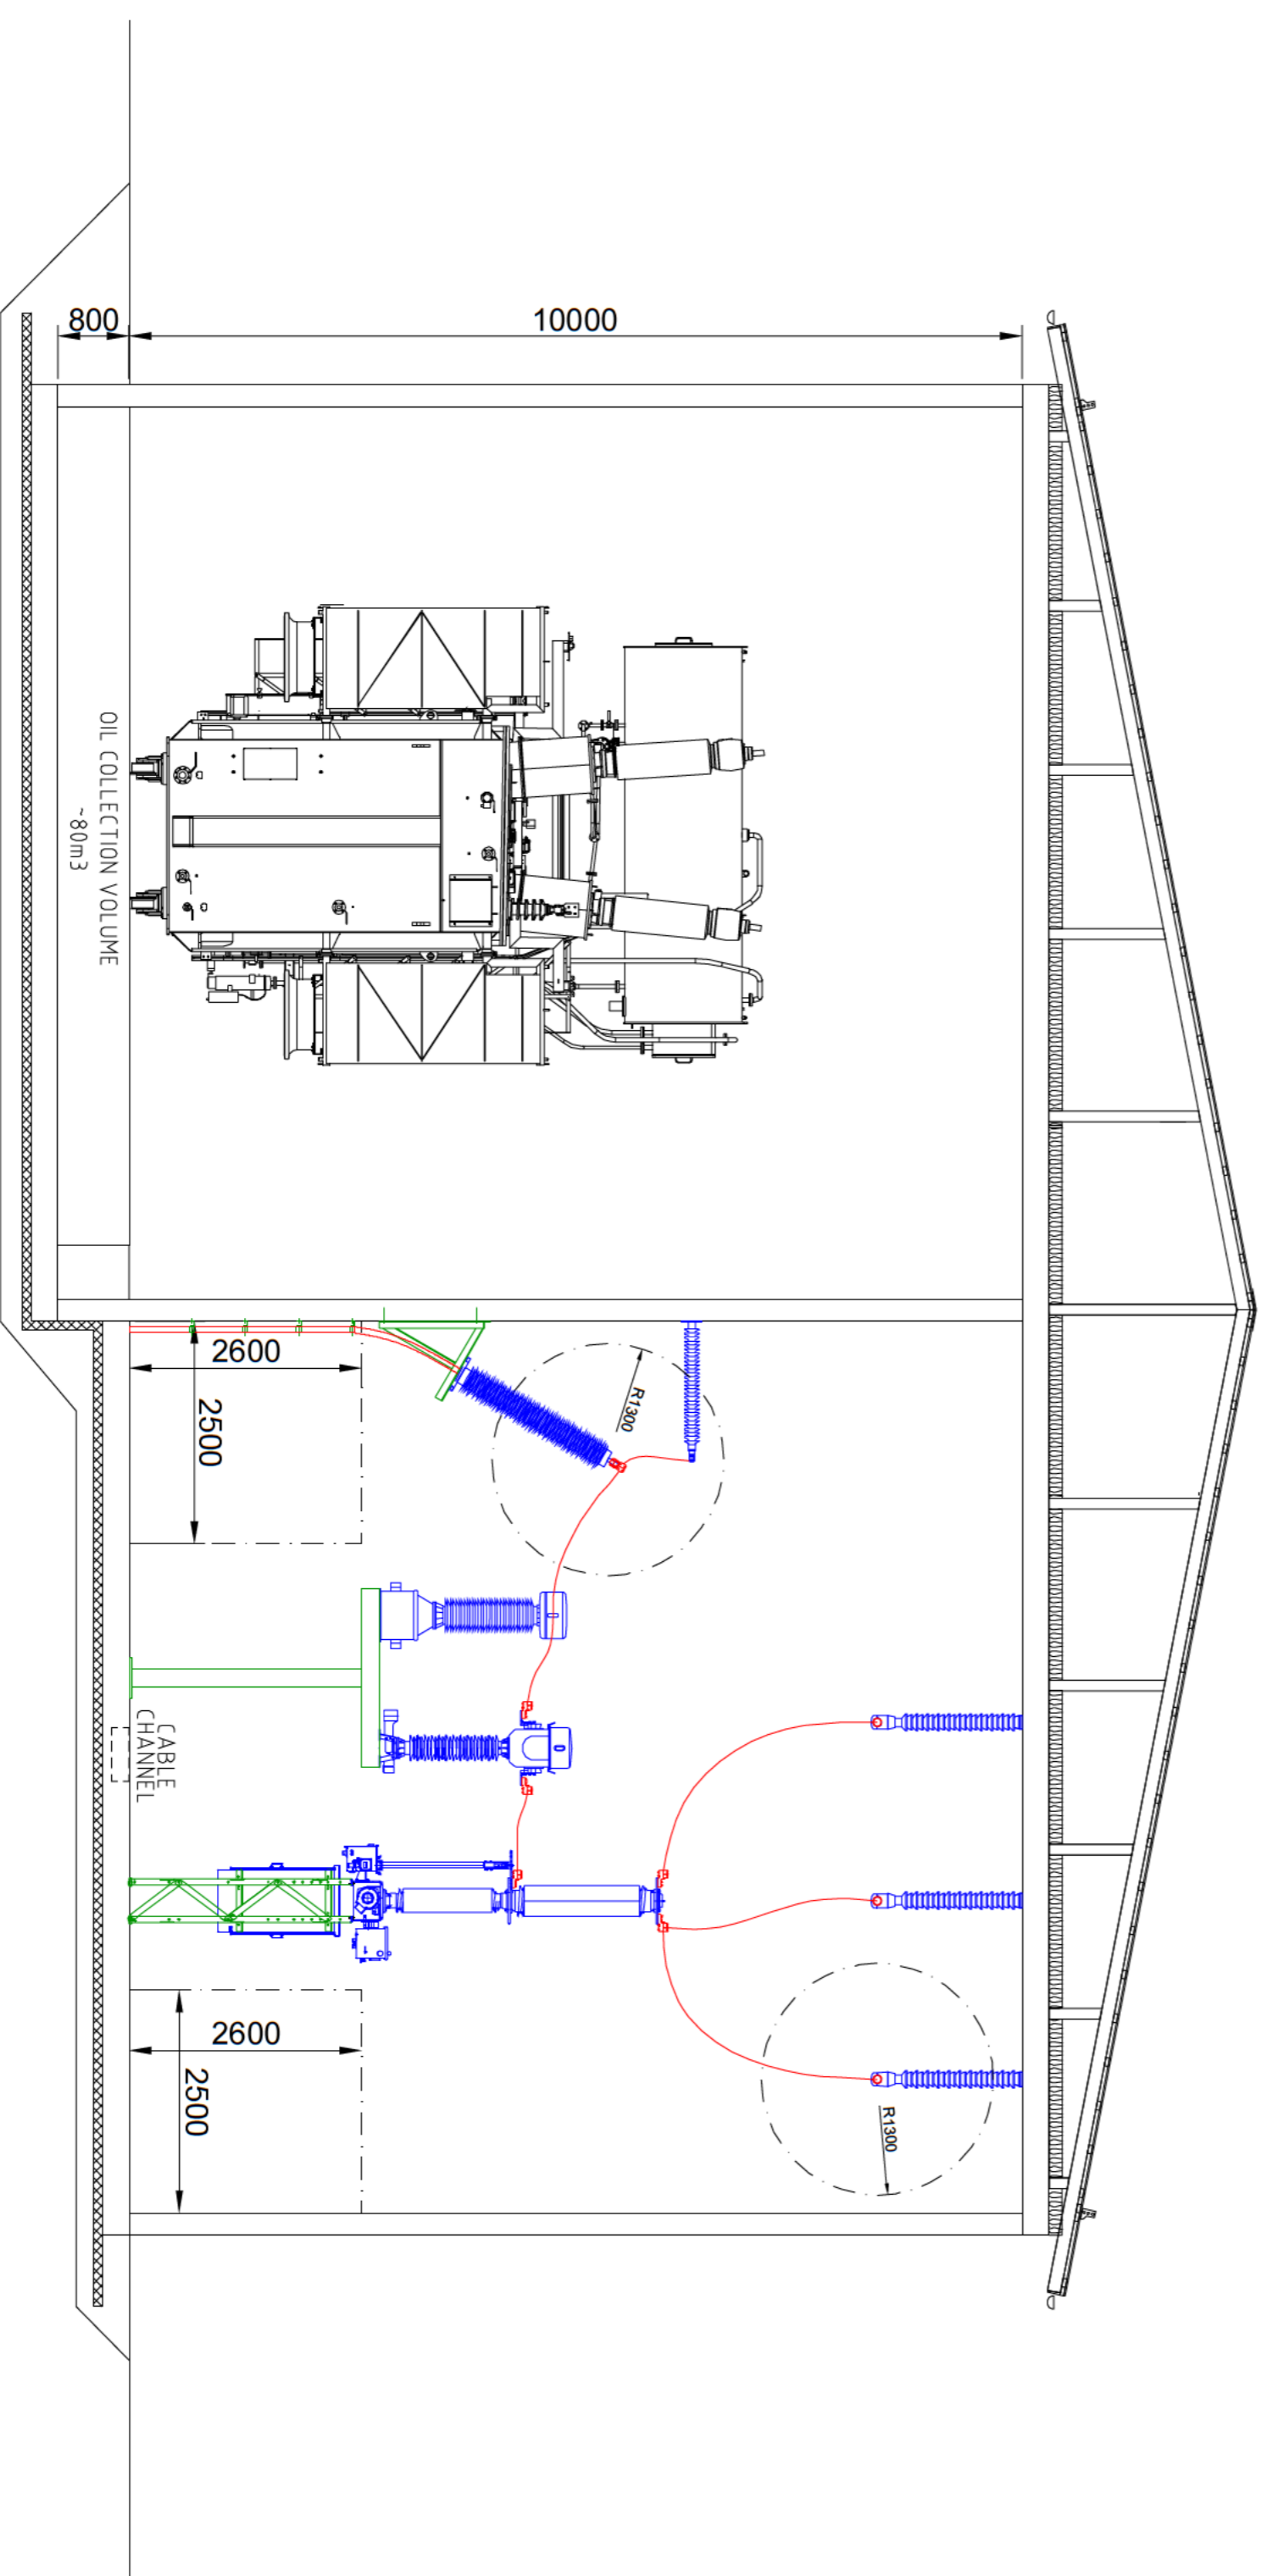

SECTION _SWG & CONTROL ROOMS

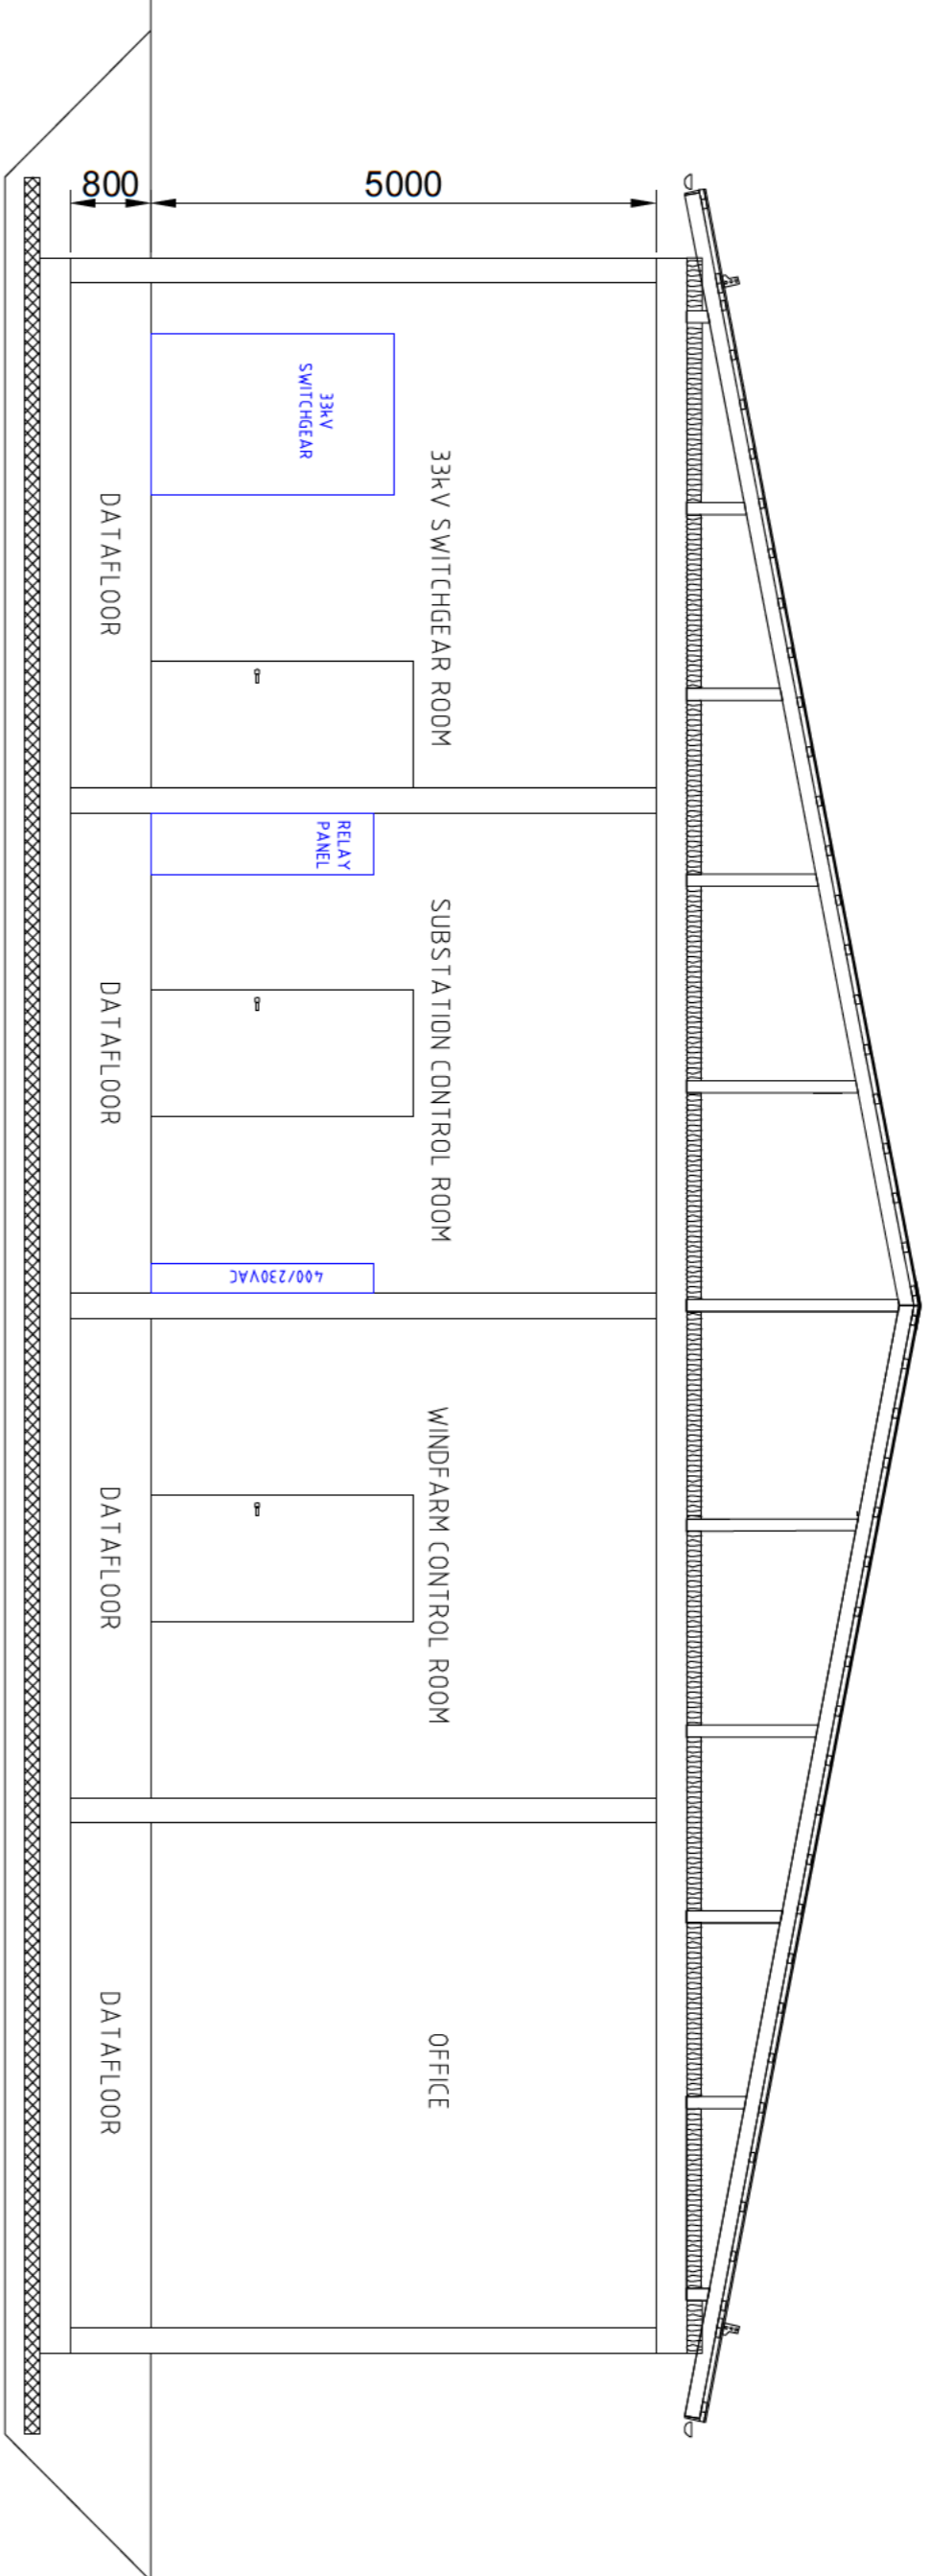

VEO

AVDELN	E	MÅLEST.	A2/1:100
DRYKART		SCALE	
PLANEGG	JN	TEGNET	JN
PREPARED		DRAWN	JL
DATE	10.4.2018	DATE	
KONTROLL	AP	GOVJENST	JL
CHECKED		APPROVED	

ØYFJELLET
145/33kV SUBSTATION

SUBSTATION BUILDING		ARBARK	KE xxxxxx
SECTION DRAWING		PROJNO	1
		SKED	1
		TEGNET	JN
		DRAWNO	JL
		CAD FILE	S1002.dwg
		REVISION	
		REVISION	
		REVISION	