



Vedlegg 3 - T202

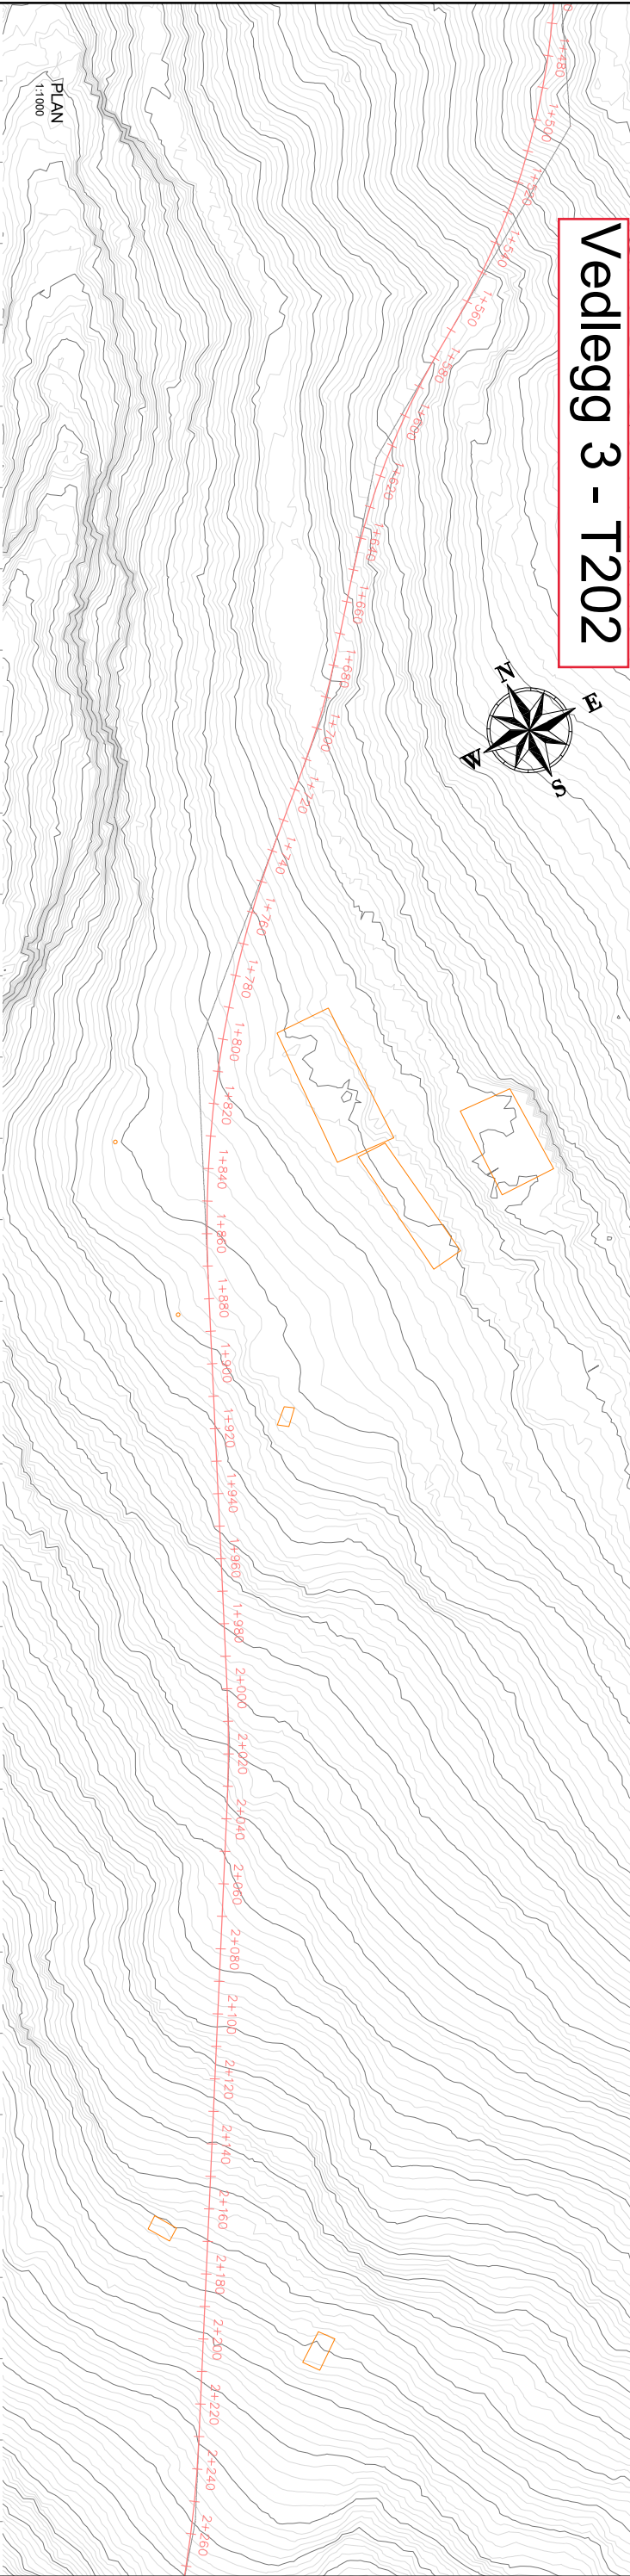

PLAN
1:1000

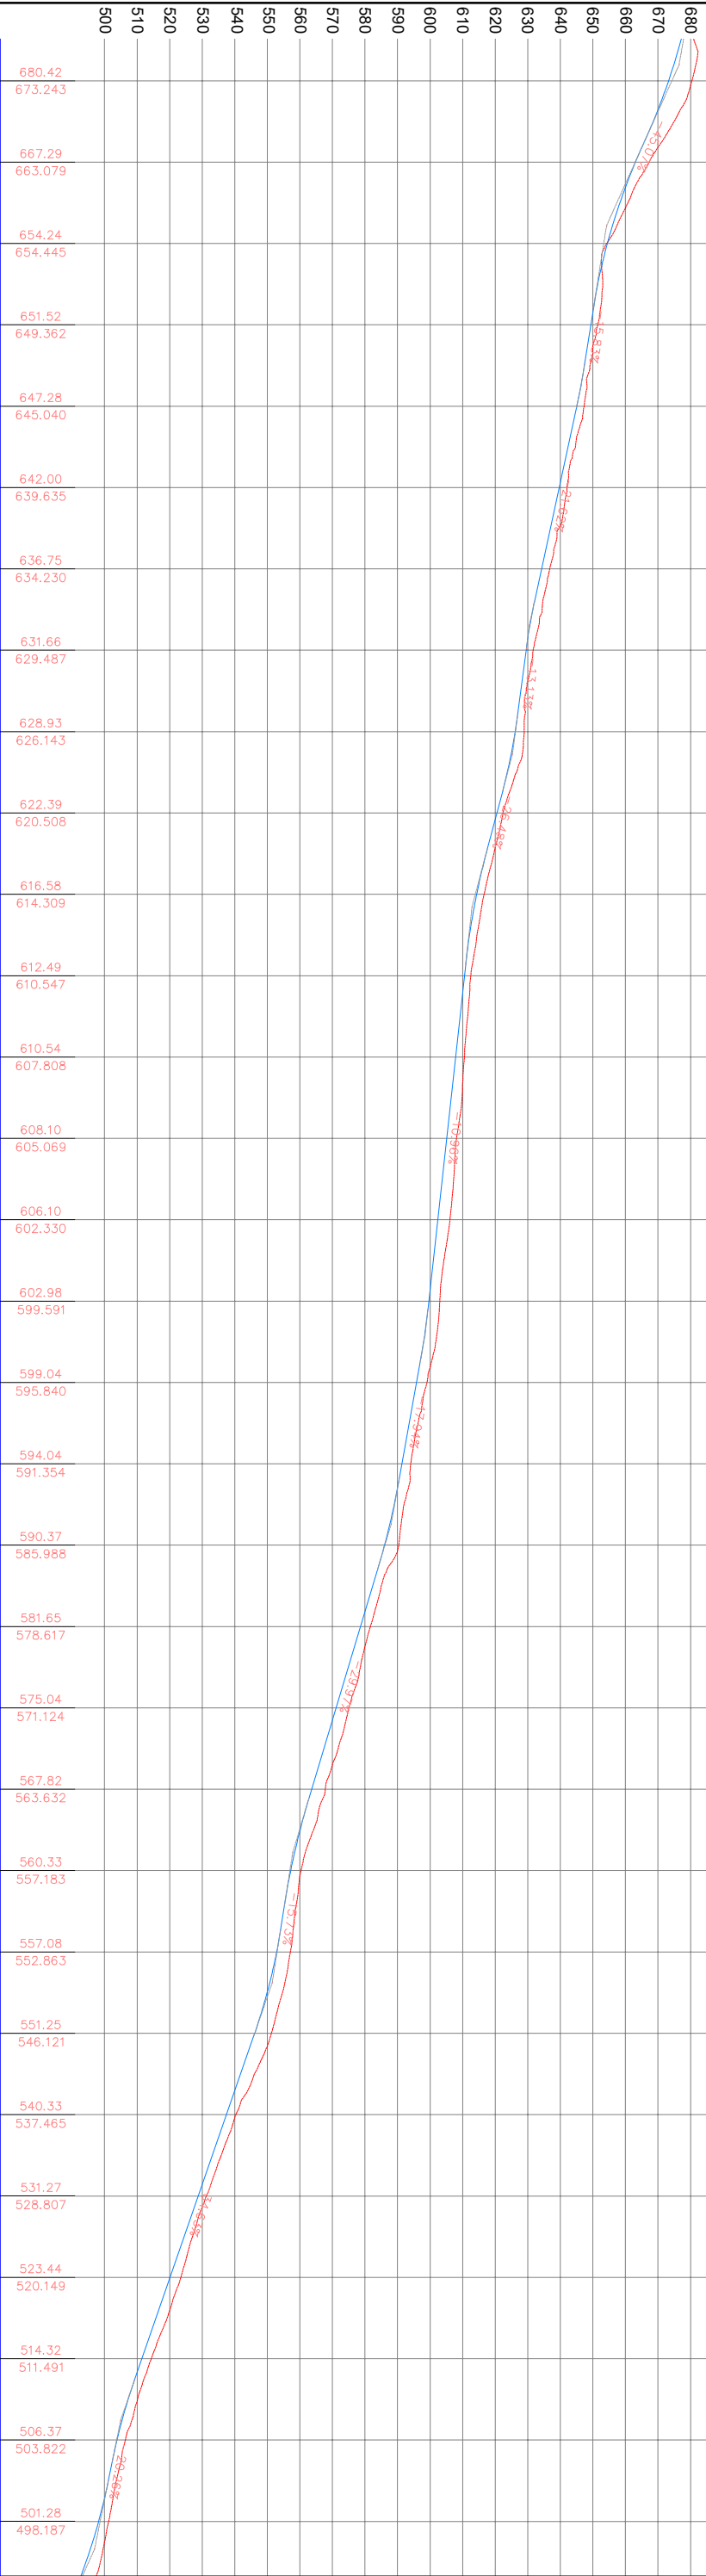

R=228.00m L=37.45m		L=9.70m		R=228.00m L=74.57m		L=24.13m		R=228.00m L=35.75m		L=21.98m		R=344.00m L=138.25m		L=128.63m		R=344.00m L=30.98m		L=197.97m		R=344.00m L=49.78m	

L=47.08 R=172.00 -4.37%	L=50.30 R=172.00 -4.37%	L=47.38 R=172.00 -1.62%	L=50.58 R=172.00 -2.16%	L=14.60 R=172.00 -1.62%	L=30.93 R=172.00 -1.62%	L=27.96 R=172.00 -2.64%	L=35.55 R=229.00 -1.62%	L=105.96 R=229.00 -10.96%	L=16.00 R=229.00 +1.94%	L=36.41 R=229.00 +1.94%	L=27.54 R=229.00 +2.97%	L=20.67 R=229.00 +2.97%	L=32.61 R=229.00 +5.17%	L=32.51 R=172.00 +5.17%	L=105.98 R=229.00 -34.63%	L=24.72 R=172.00 +0.13%	L=41.97 R=172.00 +0.13%
-------------------------------	-------------------------------	-------------------------------	-------------------------------	-------------------------------	-------------------------------	-------------------------------	-------------------------------	---------------------------------	-------------------------------	-------------------------------	-------------------------------	-------------------------------	-------------------------------	-------------------------------	---------------------------------	-------------------------------	-------------------------------

LENGDEPROFIL
1:1000

SPEKIFIKASJONER, FORKLARINGER
OG REFERANSER

1. SE TEGNING T-200



C01 06.01.2020 FOR DETALJPLAN OG TEKNISPLAN			MB	RS
Revisjon	Dato	Beskrivelse	Utskriftet kontrollert	

KVAMMADAL SELVI KRAFTVERK
VANNVEI
FRA PEL 1500 TIL PEL 2250
PLAN OG LENGDEPROFIL
ARRANGEMENT

Prosjekt nr		Dokument nr		Revisjon
1421-001		T-202		C01