




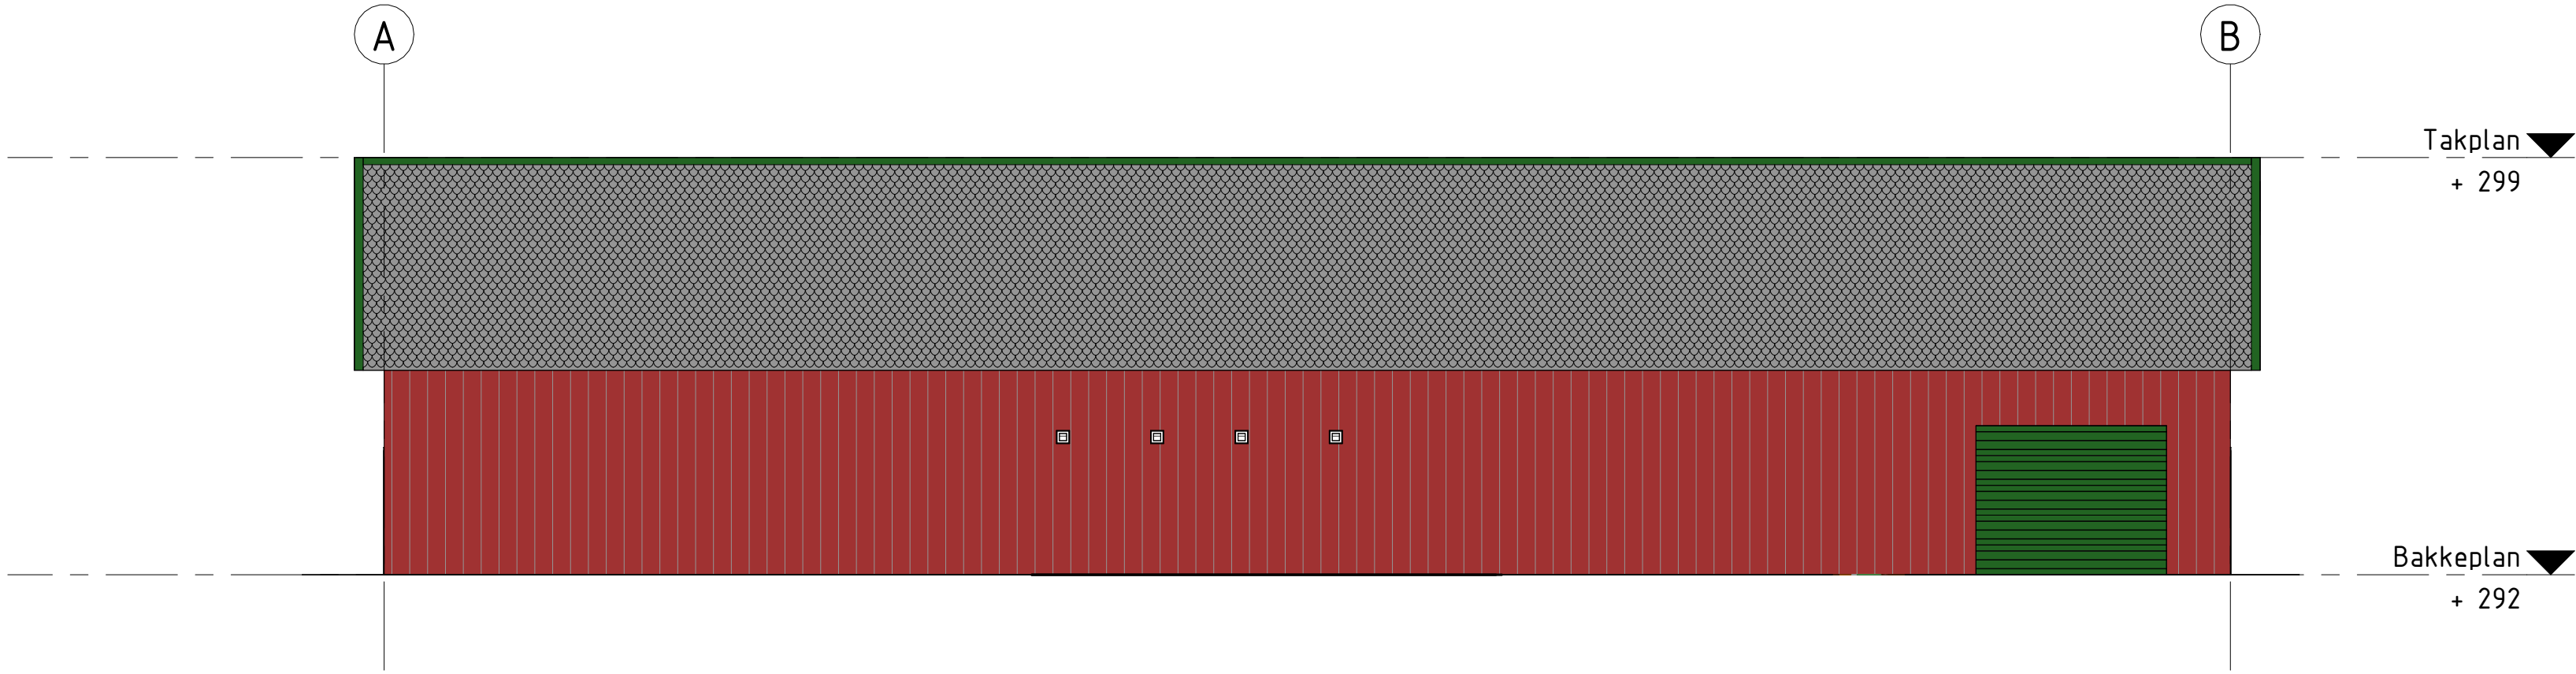


Fasade øst
1 : 100

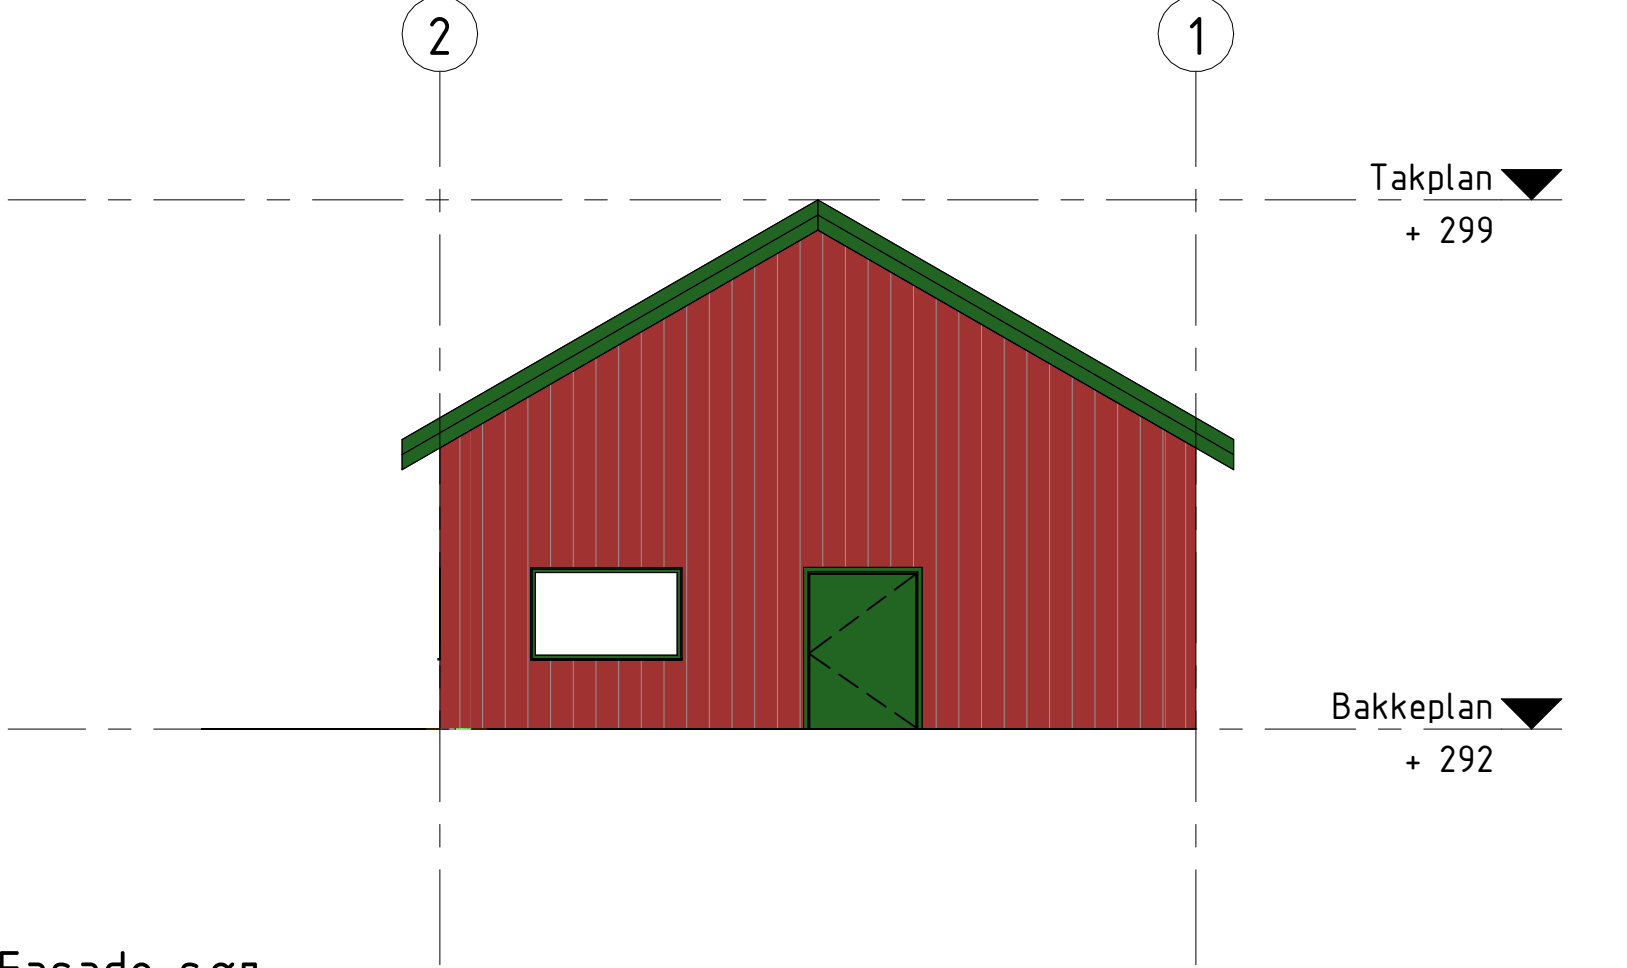


Fasade sør
1 : 100

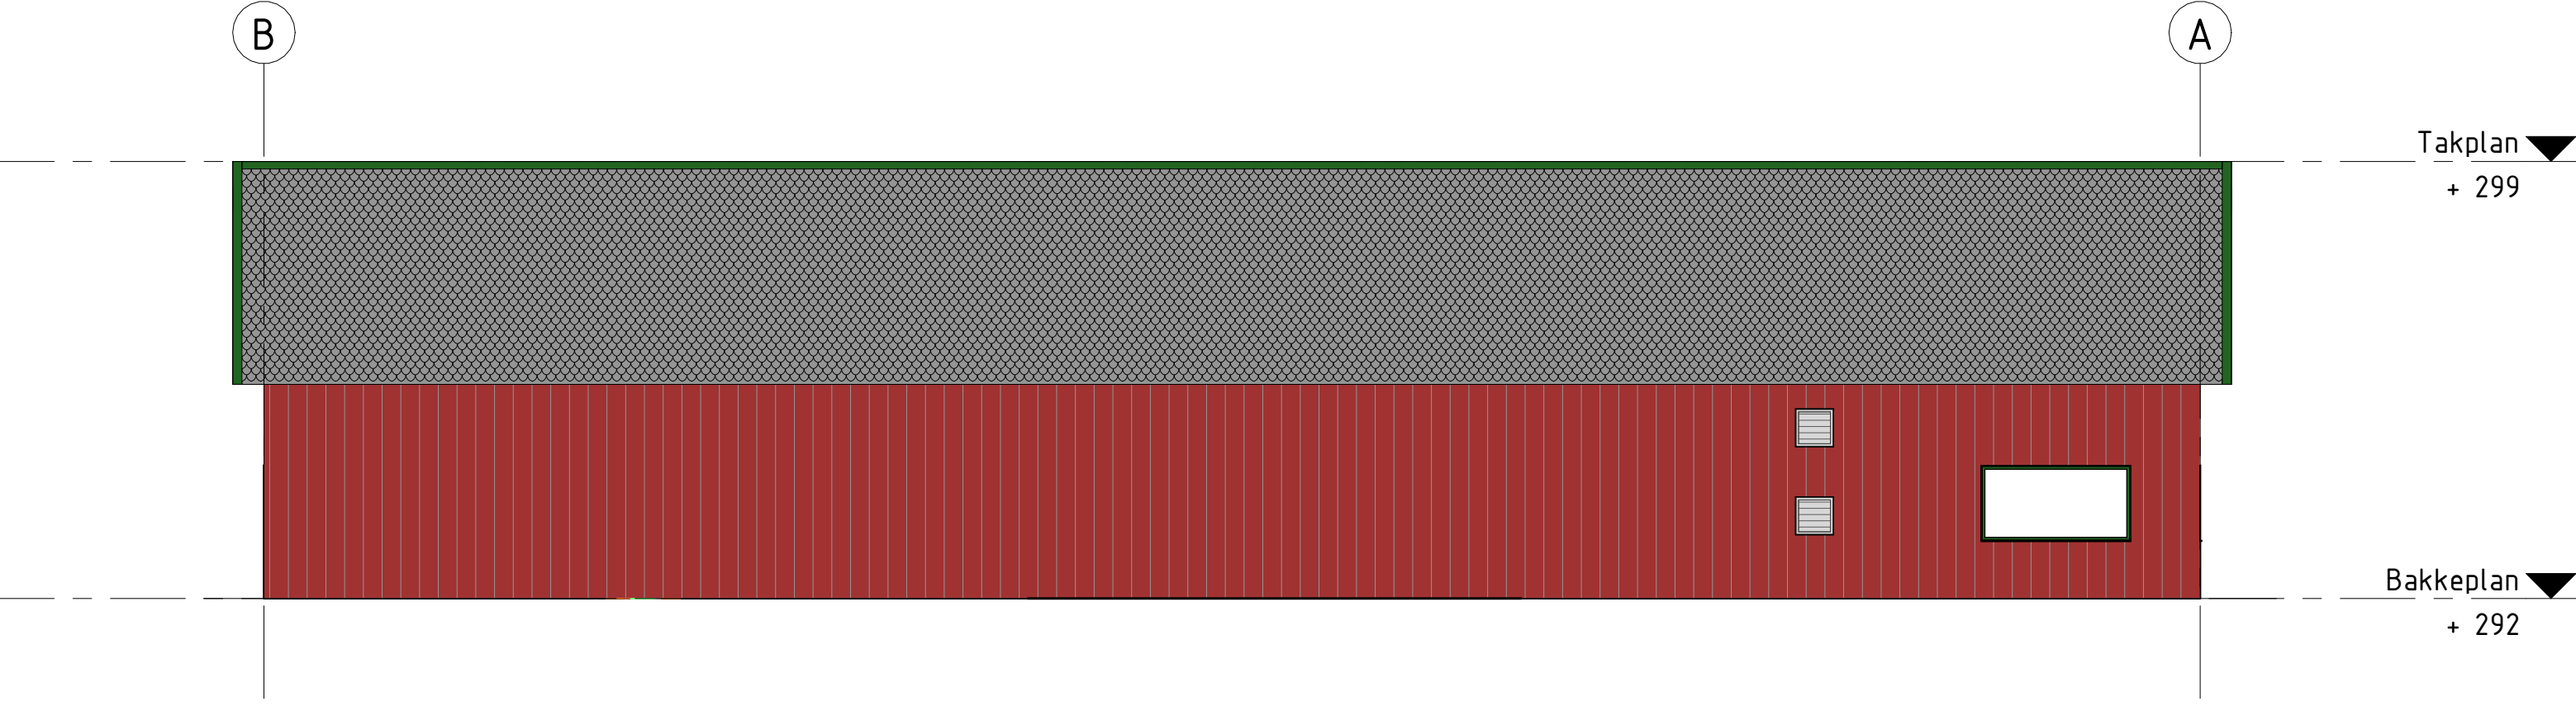


Fasade vest
1 : 100

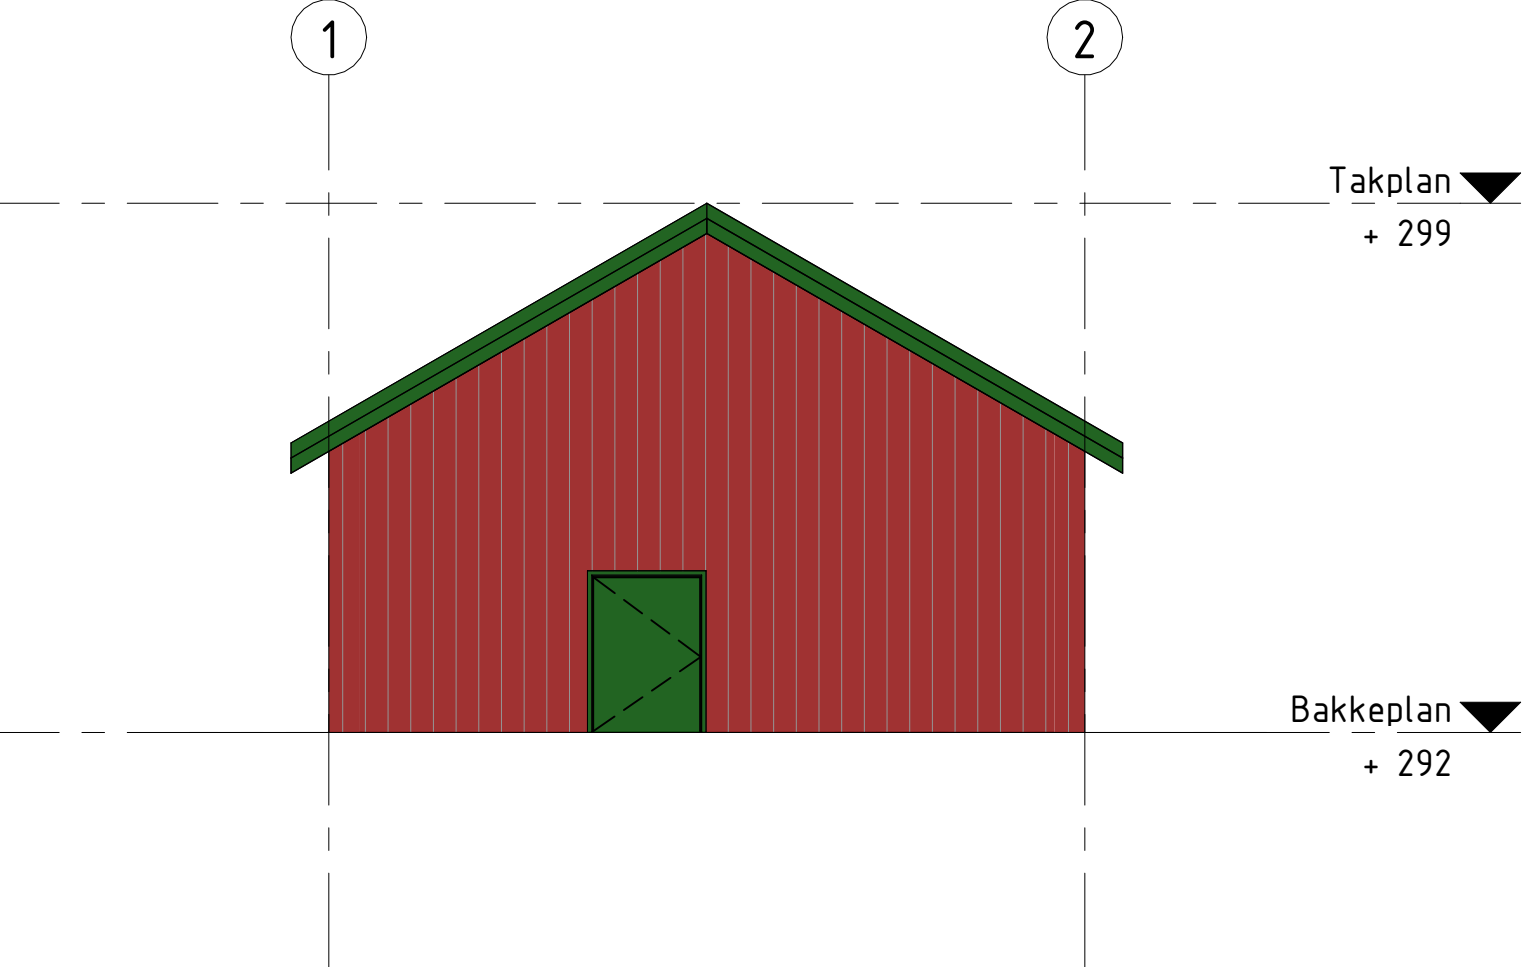

Fasade nord
1 : 100

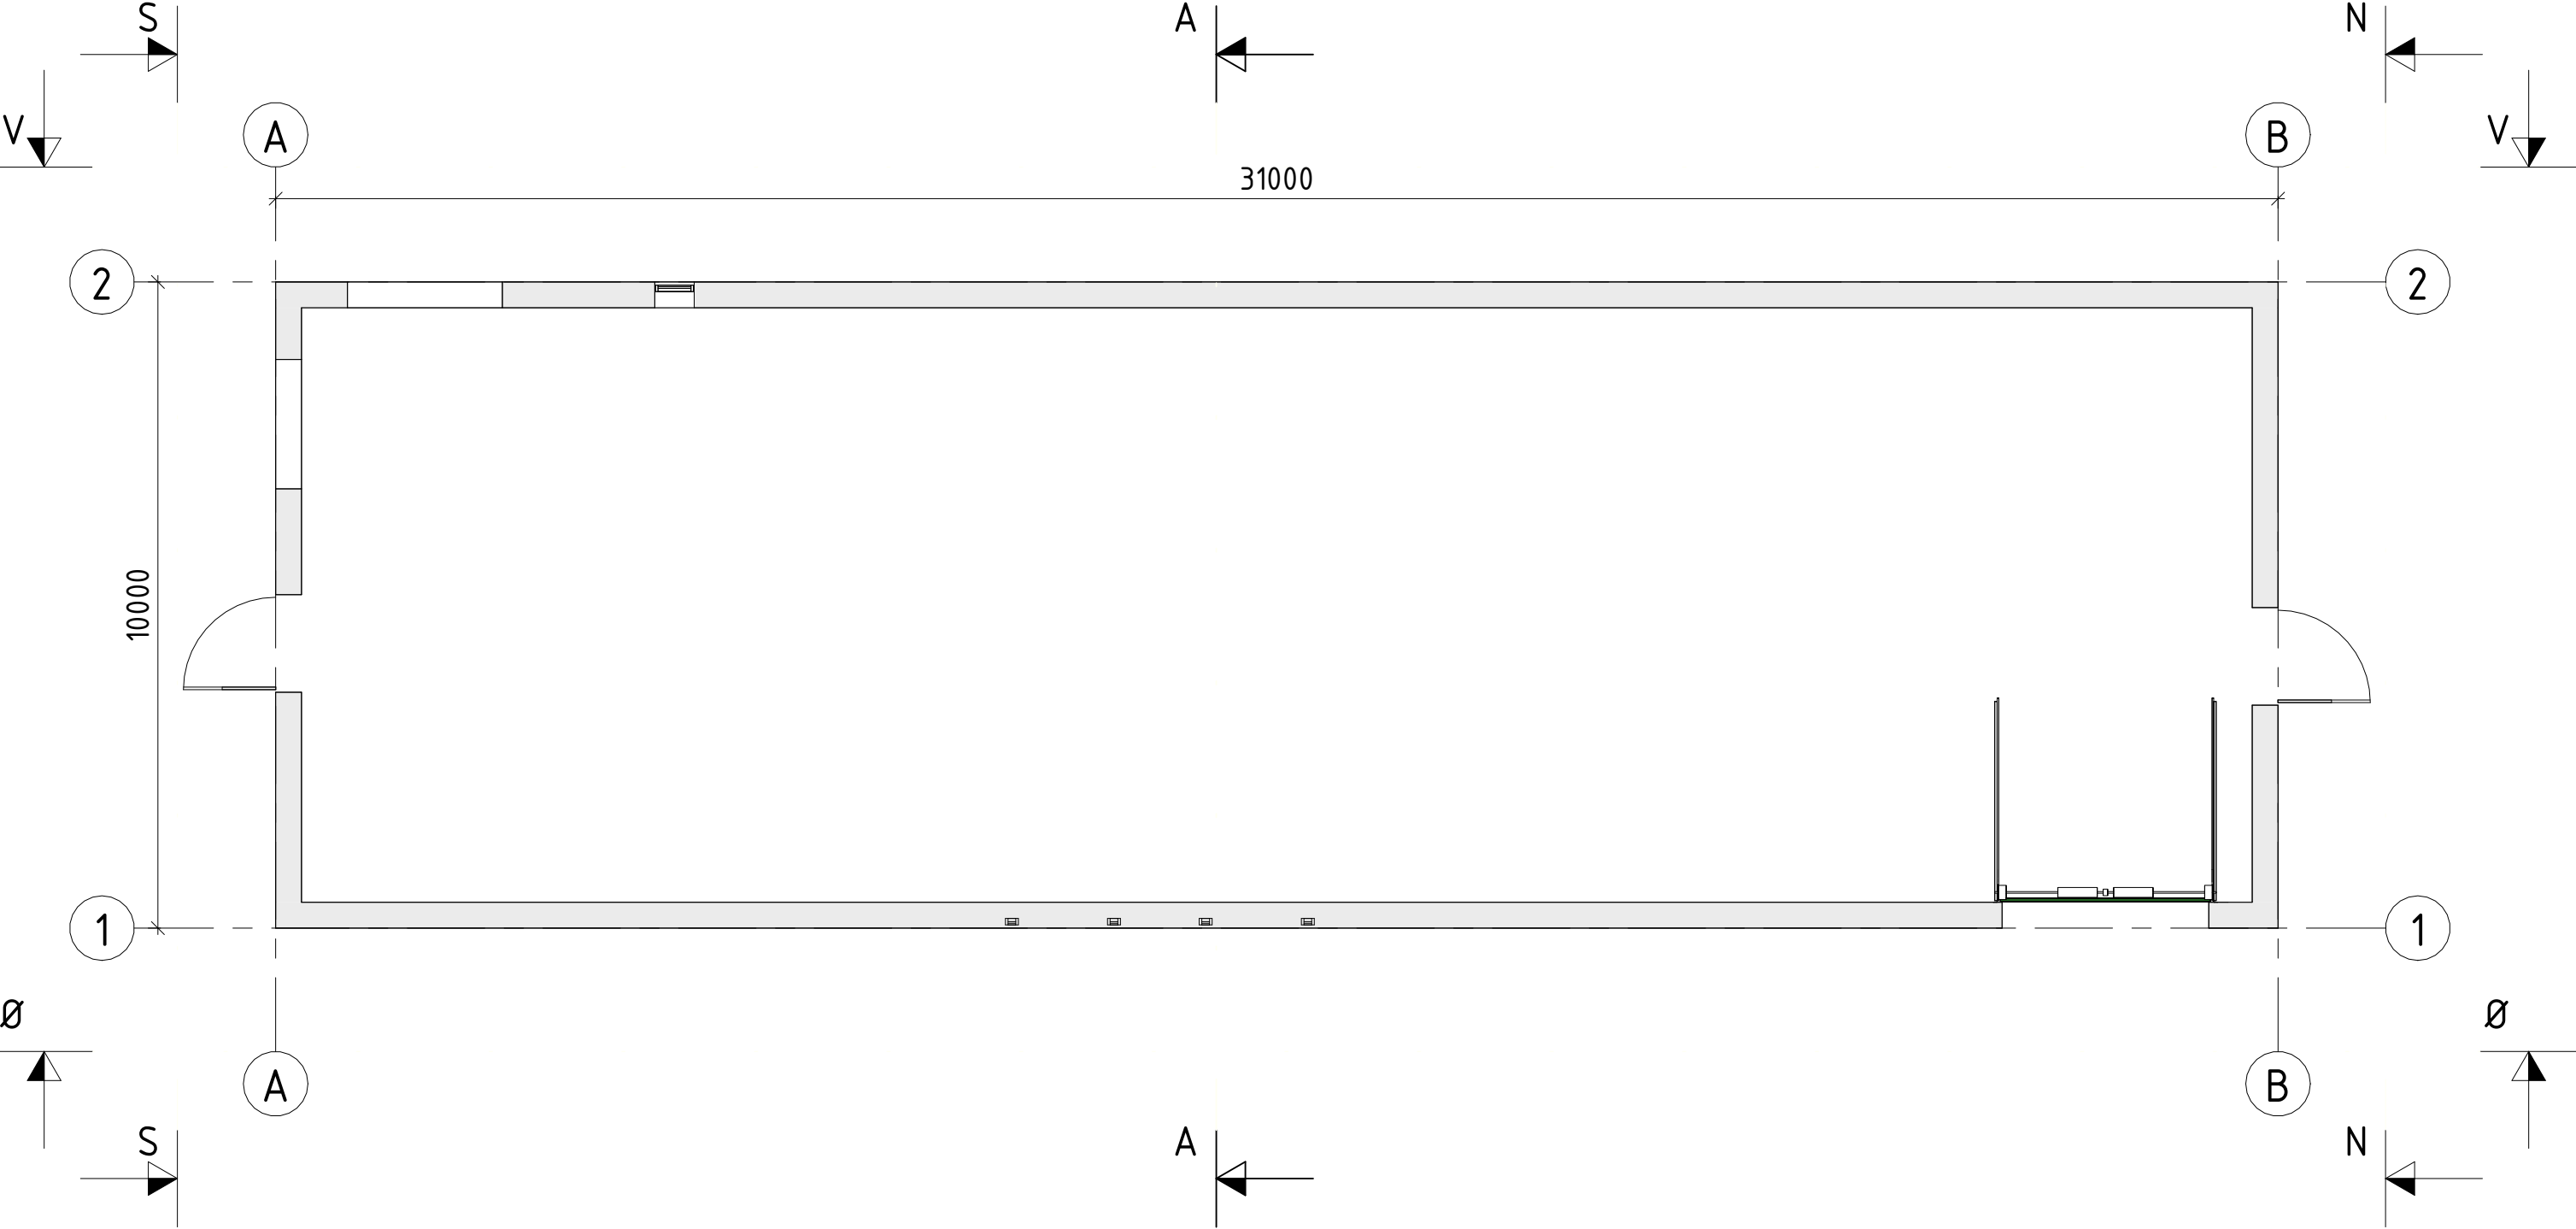

Plan 1
1 : 100

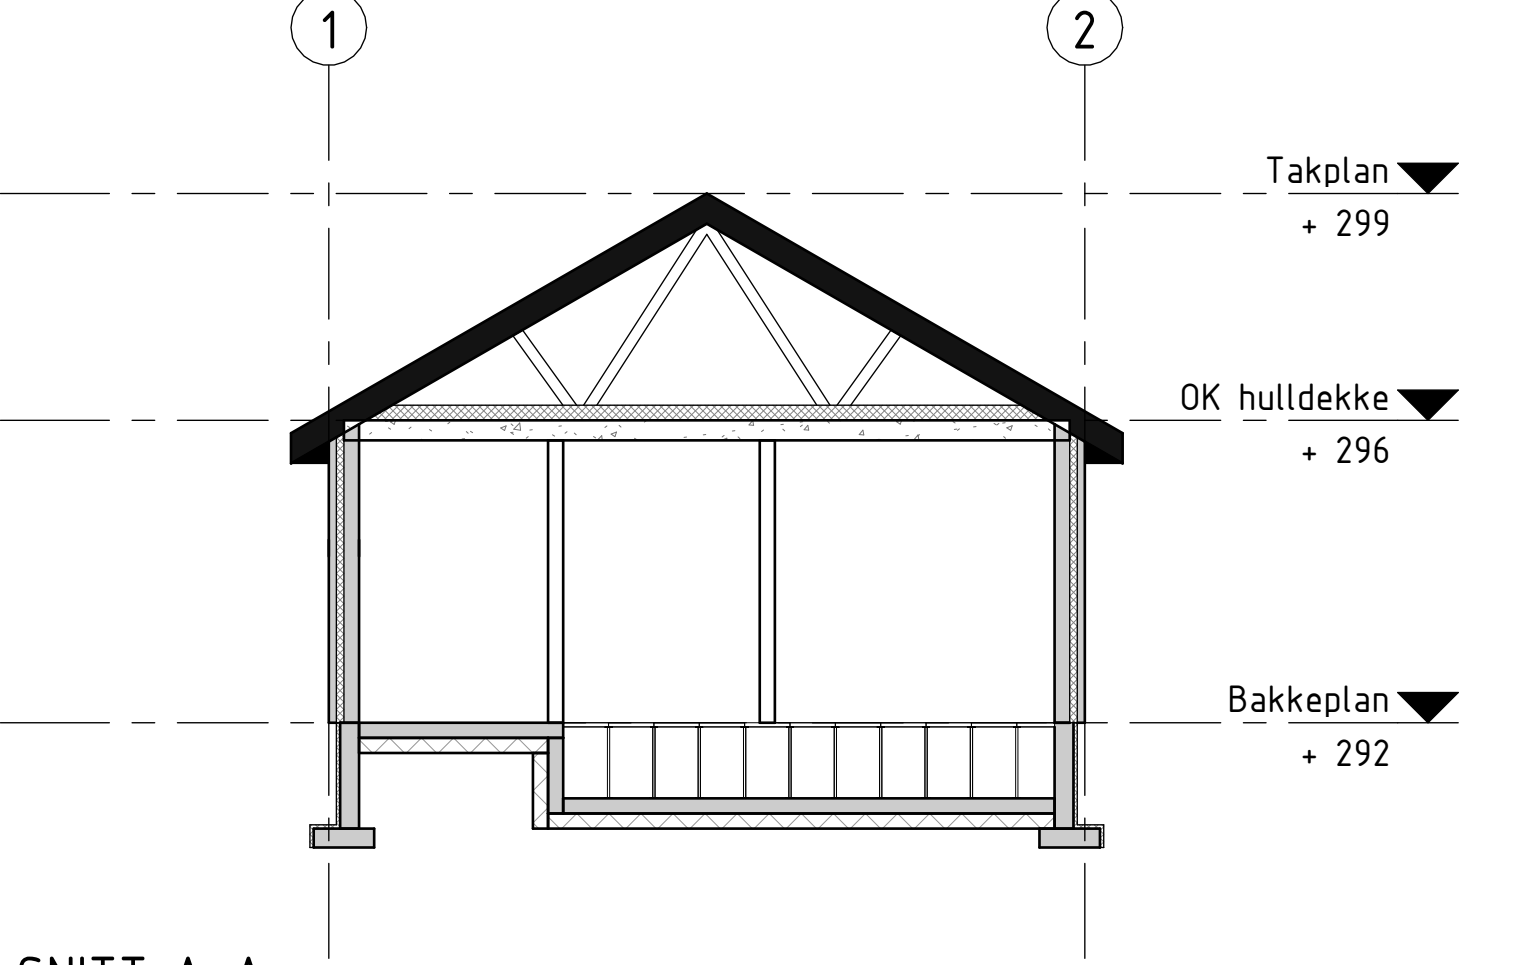

SNITT A-A
1 : 100

B 17.06.2025 Prinsippskisse snitt A-A			AIHT	HOHU / HOHU / MNEH
A 06.06.2025 Prinsippskisse fasade og plan			AIHT	HOHU / HOHU / MNEH
Rev	Dato	Beskrivelse	Nr.	Saksb. / Sidem.k. / Oppdr.a.
Lede AS			Tegnet av	Saksbehandler
Stasjonbygg Molandsmoen koblingsstasjon			AIHT	HOHU
Plan-, fasade-, snitteikning for detaljplan			Sidemannskont.	Oppdragsansvarlig
			HOHU	MNEH
			Fag	Målestokk
			RIB	1:100
			Dato	
			06.06.2025	
Oppdragsnr. A28874.4			Status	Prinsippskisse
Tegningsnummer				Rev
				B-251
				B

COWI

