


D2 - SITUASJONSPLAN STOKKVÅGEN

04.02.2026 - MV

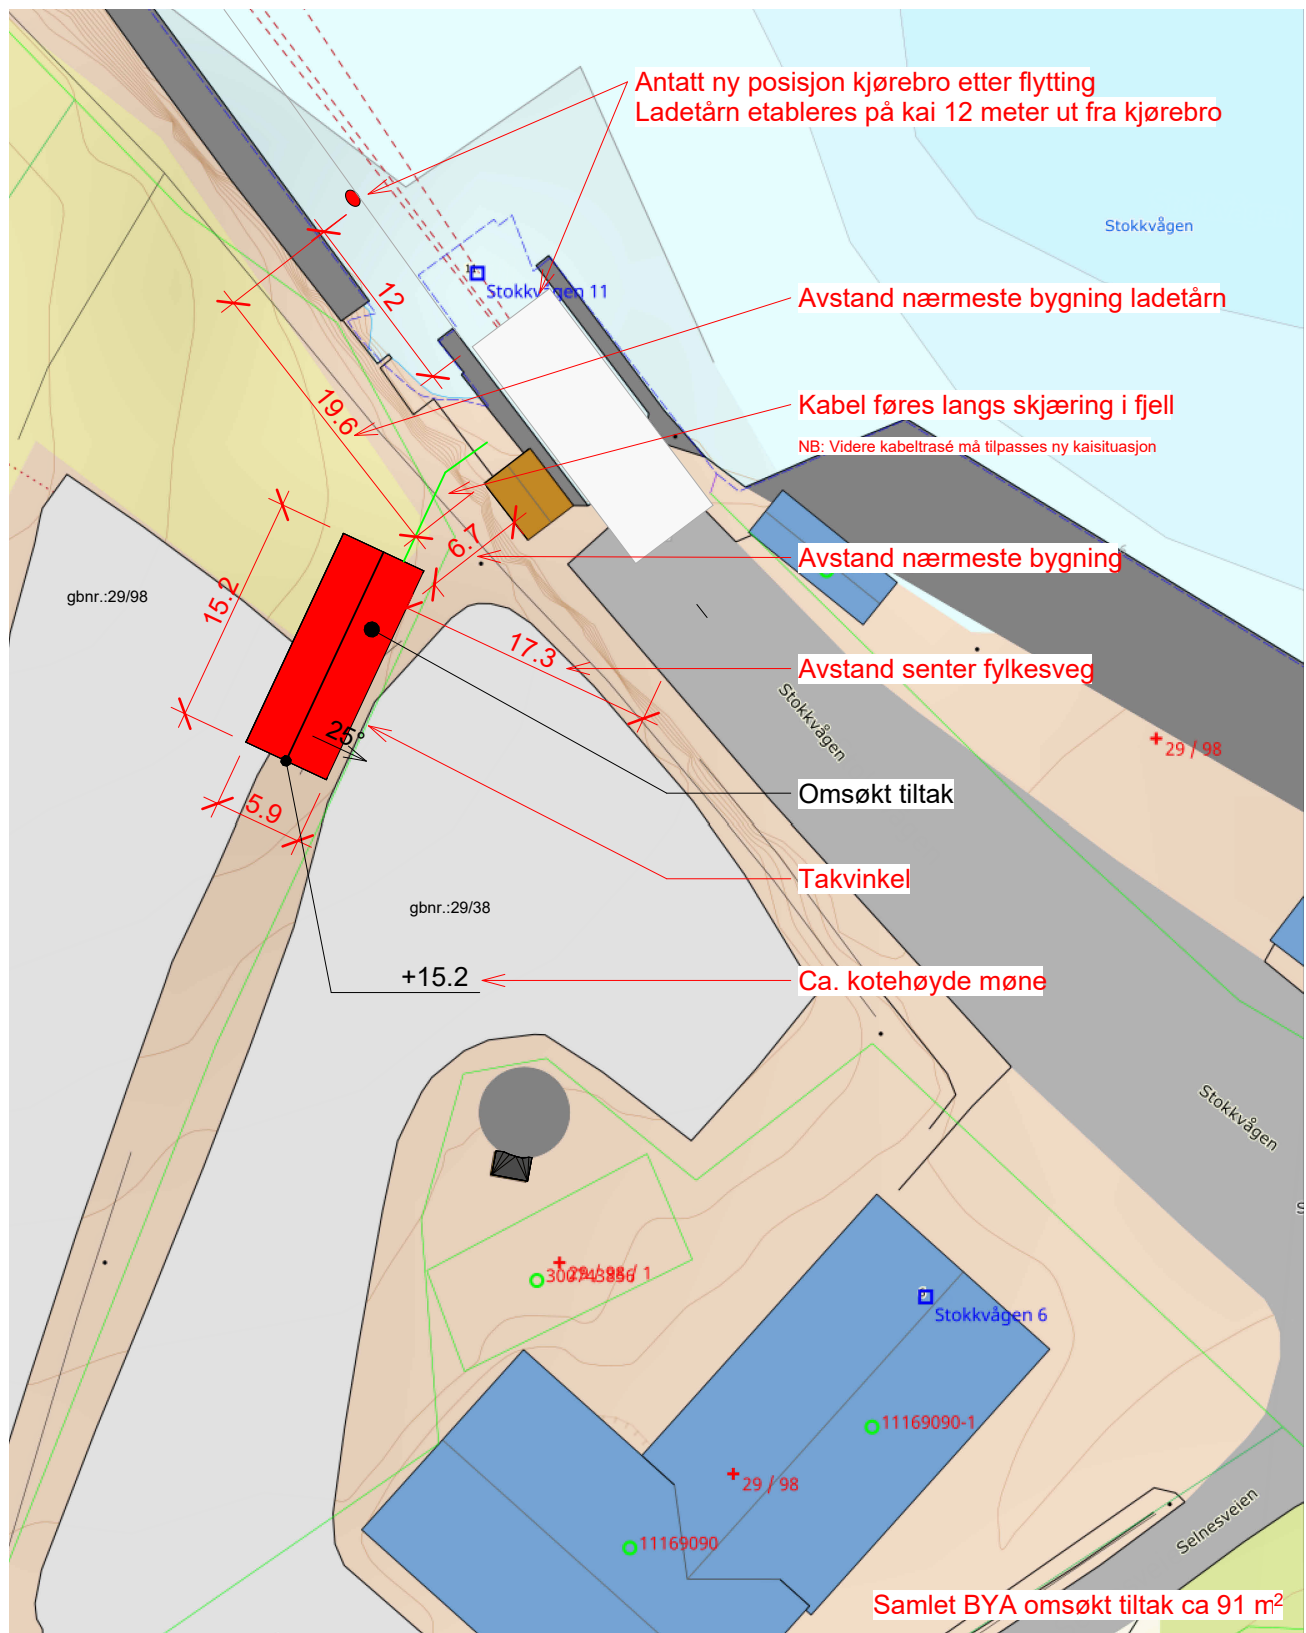

410560.57, 7359143.12
EPSG:25833
04.02.2026



LINK Arkitektur

04.02.2026 21:03:00