




Fasade nord, 1:150

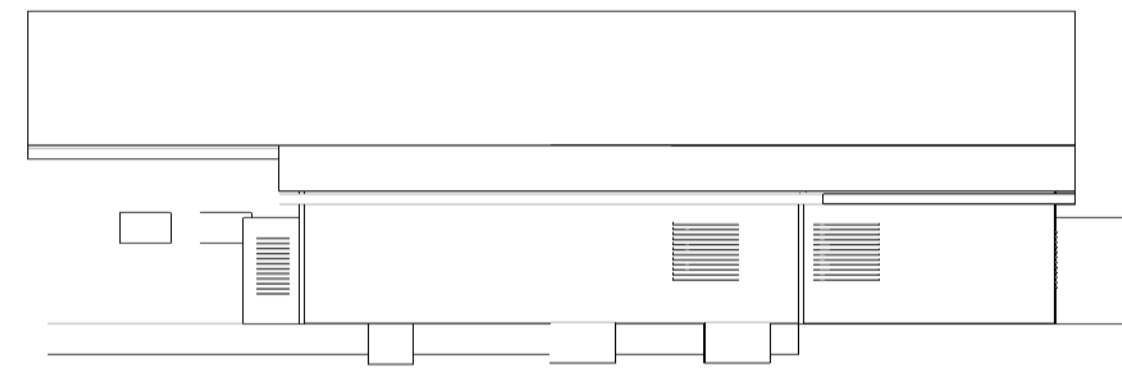


Fasade øst, 1:150

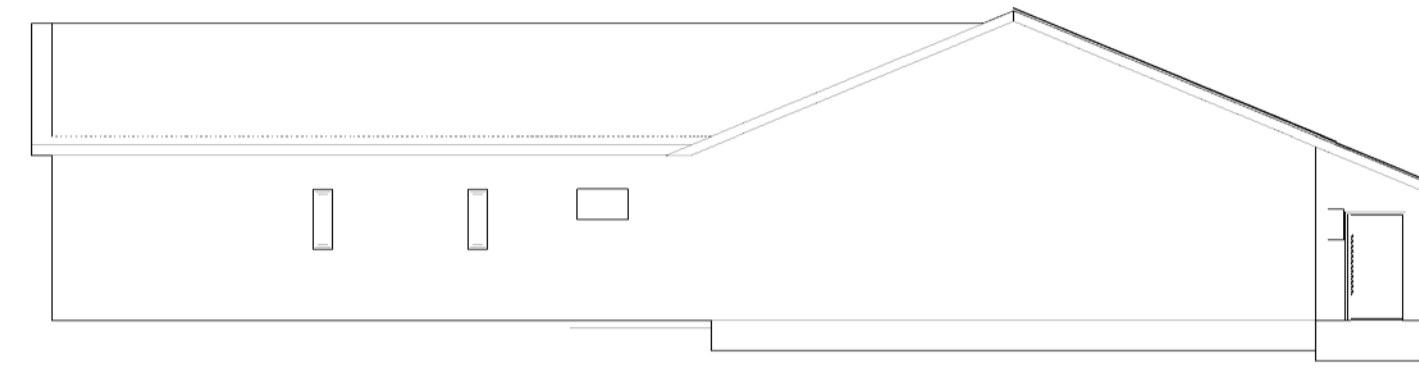


Fasade sør, 1:150

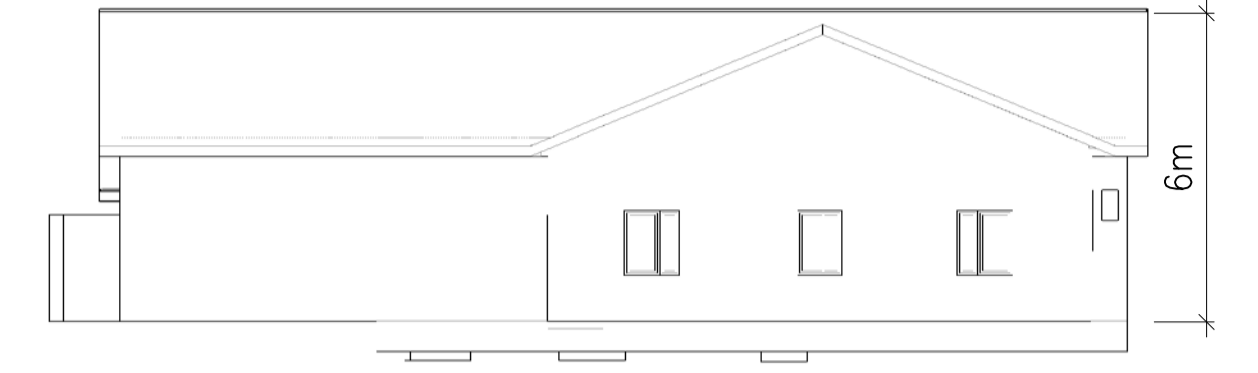

Fasade vest, 1:150

 

Plan
1:50

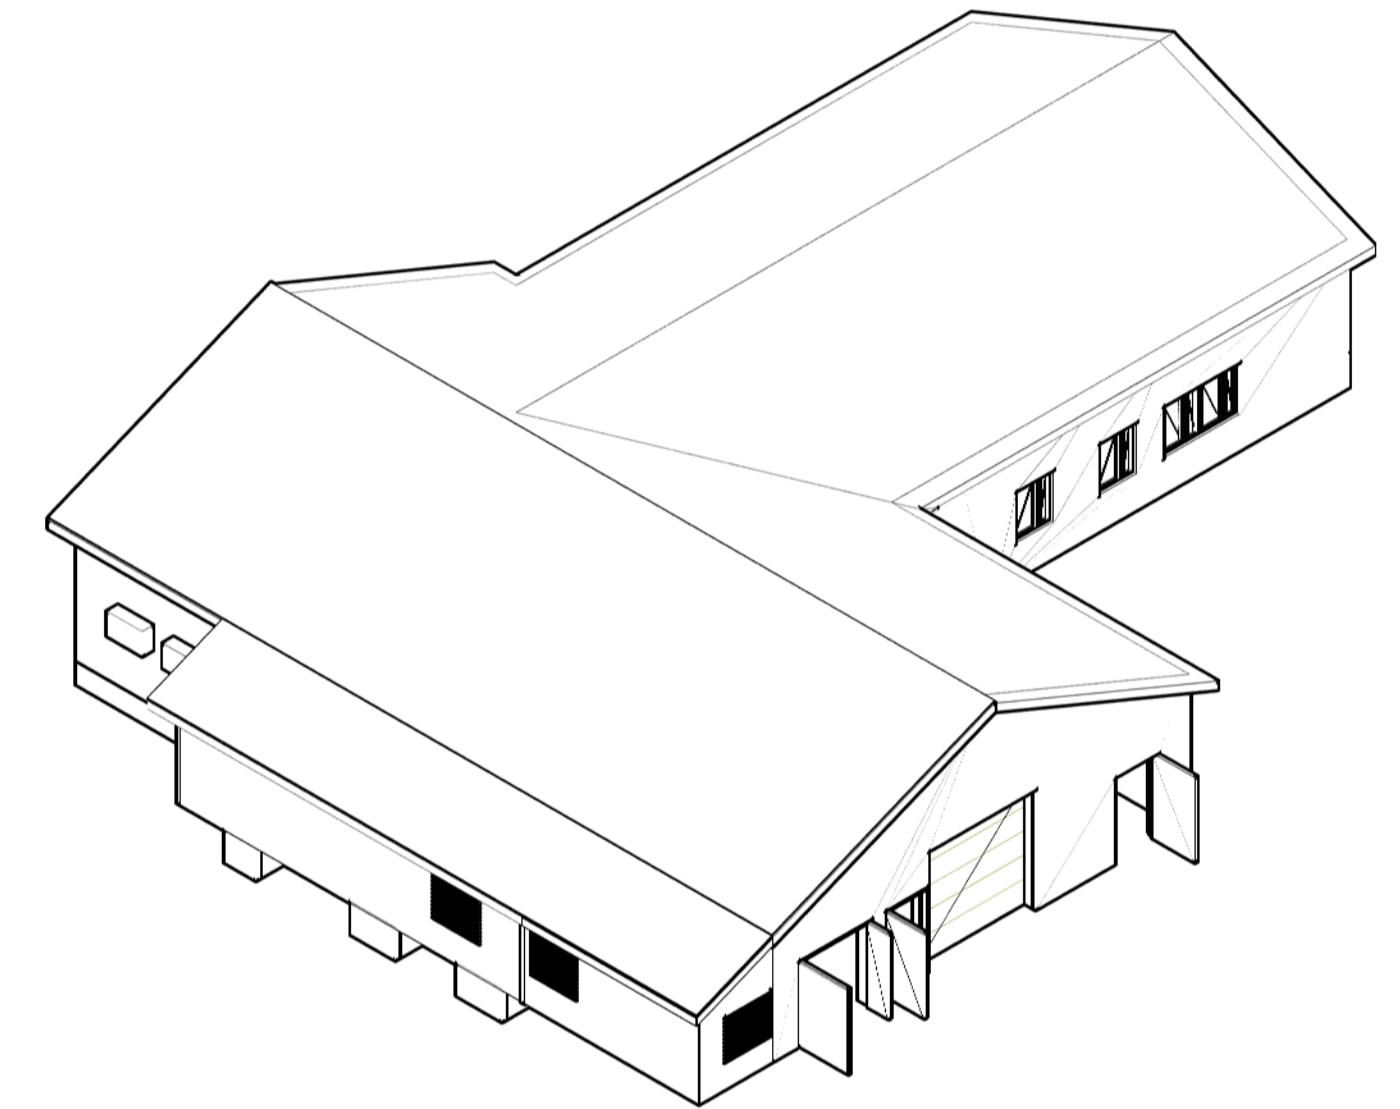

"Underlagt taushetsplikt etter energiloven § 9-3, jf. bte § 6-2"
 "Unntatt fra innsyn etter offentleglova § 13"

Brutto areal som tegnet 423m²

ANMERKNINGER:

Bygget må dimensjoneres mht. belastninger og grunnforhold.

3	Fjernet en kjøl med tilh. utedel	PAM	ØEG		ASA	10.6.15
3B	Spillvendt entråderer, størrelse stasjonstransformator	PAM	ØEG		ASA	10.6.15
3A	Plan lager/utpakking, nødaggregatrom, stasjonstransformator, lansejords	PAM	ØEG		ASA	8.6.15
Rev.	Beskrivelse	Tegnet	Kontrollert	Godkjent	Dato	
Tittel: Maltegning for Skillemoen Mal kontrollhus 6-10 felt Plan og fasader						Skisse: 1:50/1:150 Tegnet: PAM Kontrollert: ØEG Godkjent: ASA
Tegningsleverandør (Statens firma eller deltjen i Statnett) Statnett						Godkjent: HET Dato: 31.10.13
Firmas tegningsnummer:						Erstatler Tegning
Oppdragsgiver	Utøvere	Arvåk til utgivelse	MalTEGNING	Bod	Format	Dokumentnummer
UTSB	UTSB				A1	1631055
						Rev. 3

This document is issued by means of a computerized system. The digitally stored original is electronically approved. The approved document has initials entered in the approved-field. A manual signature is not required.