

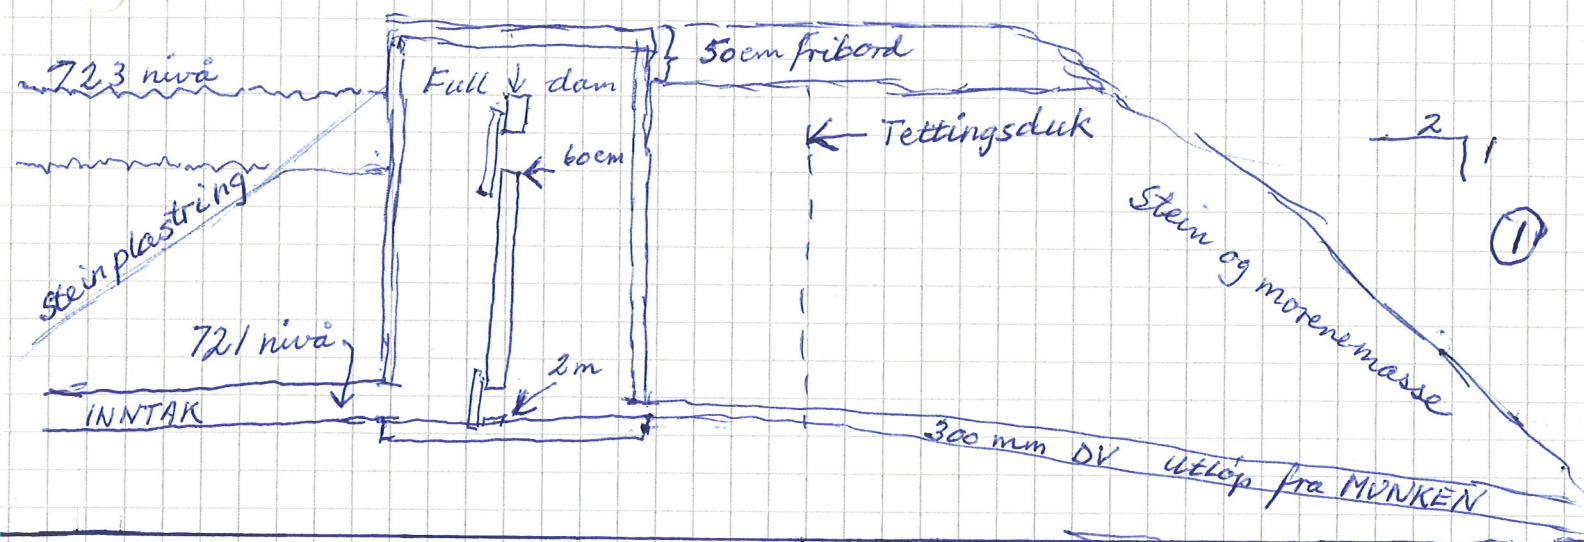


← Damkroene ca 1,5-3m →

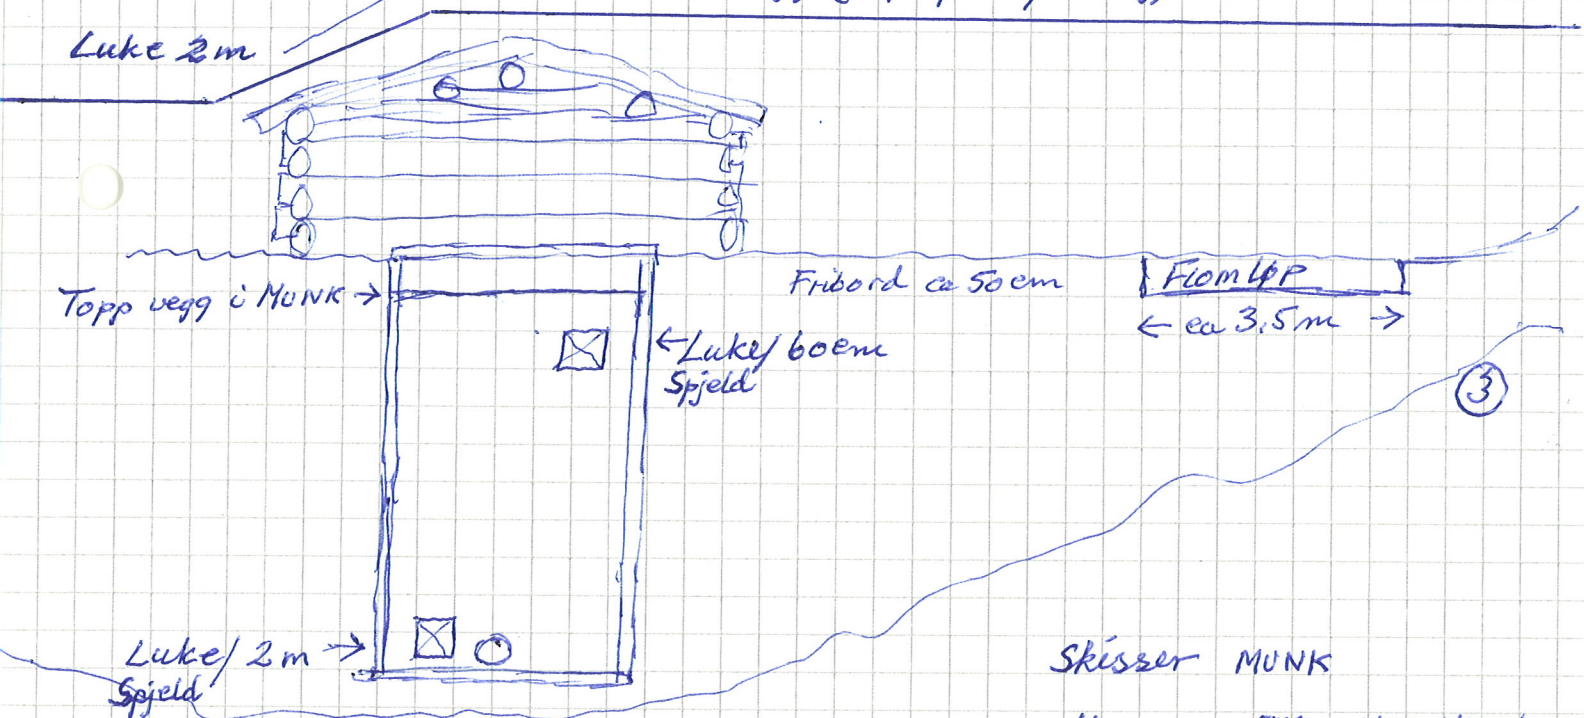

MUNK (Betong Ø1500)

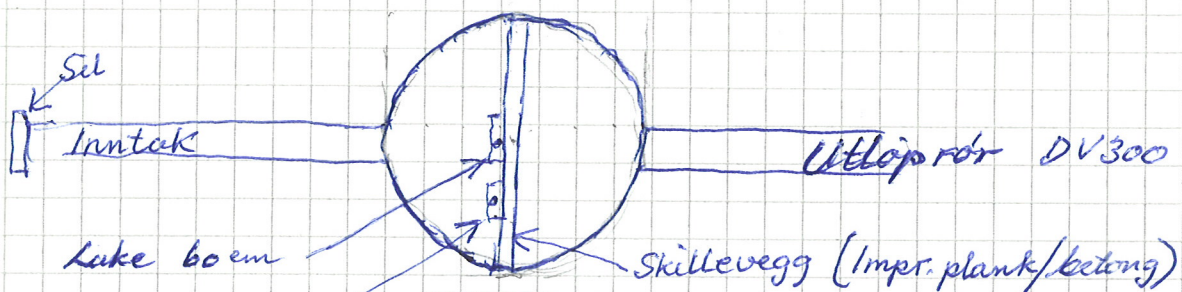

Skisser MUNK

HURUNDA STOR HURUNDSDØ

- 1 TVERRSNITT
- 2 FUGLEPERSPEKTIV
- 3 LENGDESNITT