


HOR. KURV.	R=300.00															R=100.00																											
BREDEUTV.	
VEIBANE H.	0.70	11.25	27.19	28.10	28.11	28.29	28.05	28.51	28.57	28.56	27.25	27.29	27.16	27.68	28.02	28.68	27.02	27.37	28.00	30.41	31.76	32.53	32.83	33.28	33.37	33.09	35.56	36.79	36.49	34.51	31.79	28.06	25.25	22.71	21.18	21.41	18.21	11.61	7.46	4.63	3.60	3.89	3.97
SKJ./FYLL.	0.70	11.25	27.19	28.10	28.11	28.29	28.05	28.51	28.57	28.56	27.25	27.29	27.16	27.68	28.02	28.68	27.02	27.37	28.00	30.41	31.76	32.53	32.83	33.28	33.37	33.09	35.56	36.79	36.49	34.51	31.79	28.06	25.25	22.71	21.18	21.41	18.21	11.61	7.46	4.63	3.60	3.89	3.97

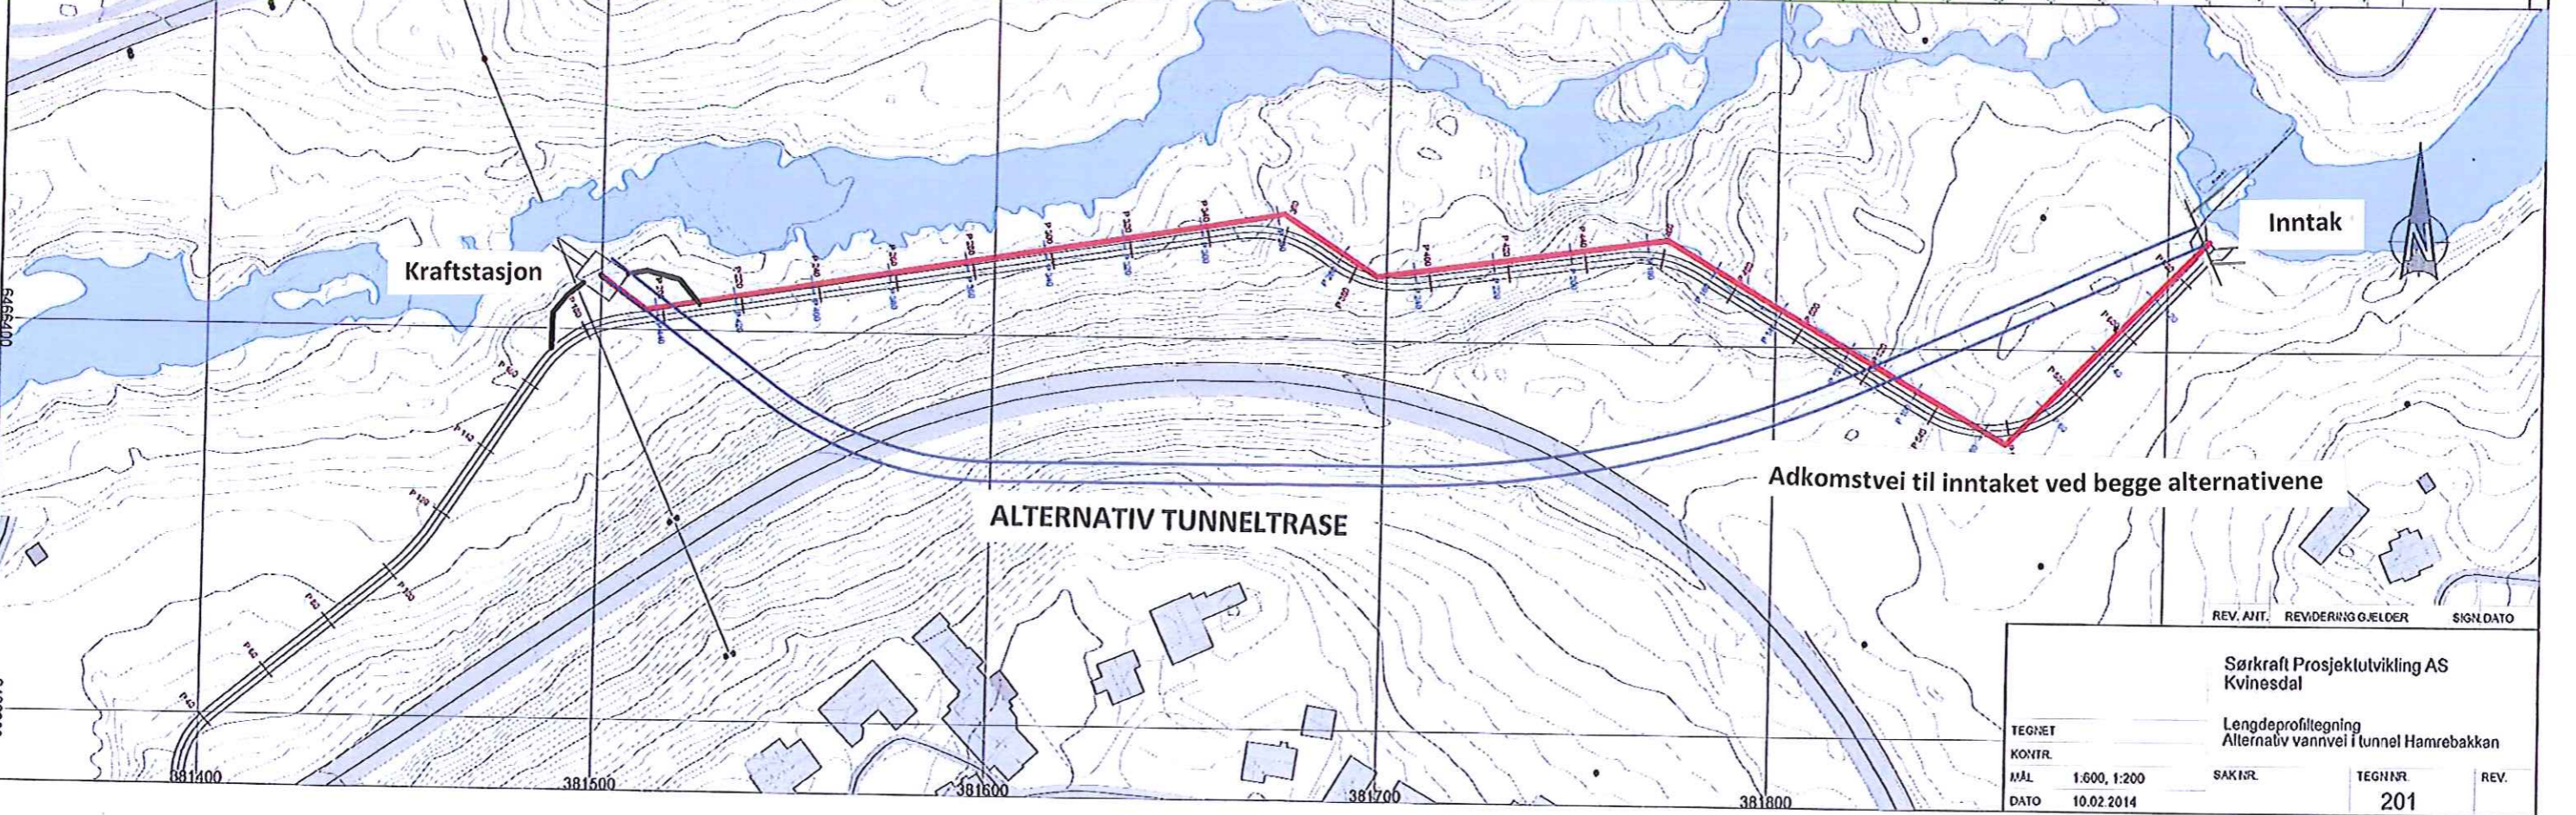

Sørkraft Prosjektutvikling AS Kvinesdal			
Lengdeprofiltegning Alternativ vannvei i tunnel Hamrebakkan			
TEGNET		SAKNR.	TEGNNR.
KONTR.			201
MÅL	1:600, 1:200		REV.
DATO	10.02.2014		