



PROFIL NR.	0.00
TERRENG H.	22.02 21.97 21.69 23.01 27.26 31.69 38.99 39.28 43.07 46.18 48.15 51.28 54.23 57.40 60.82 62.57 61.50 59.90 58.90 59.11 58.47 56.78 55.69 54.91 54.11 53.05 52.05 47.94 48.45 48.70 47.88 47.32 47.44 46.38 43.02 41.37 43.12 43.92 44.94 45.73 45.74 45.87 45.87 45.12 44.24

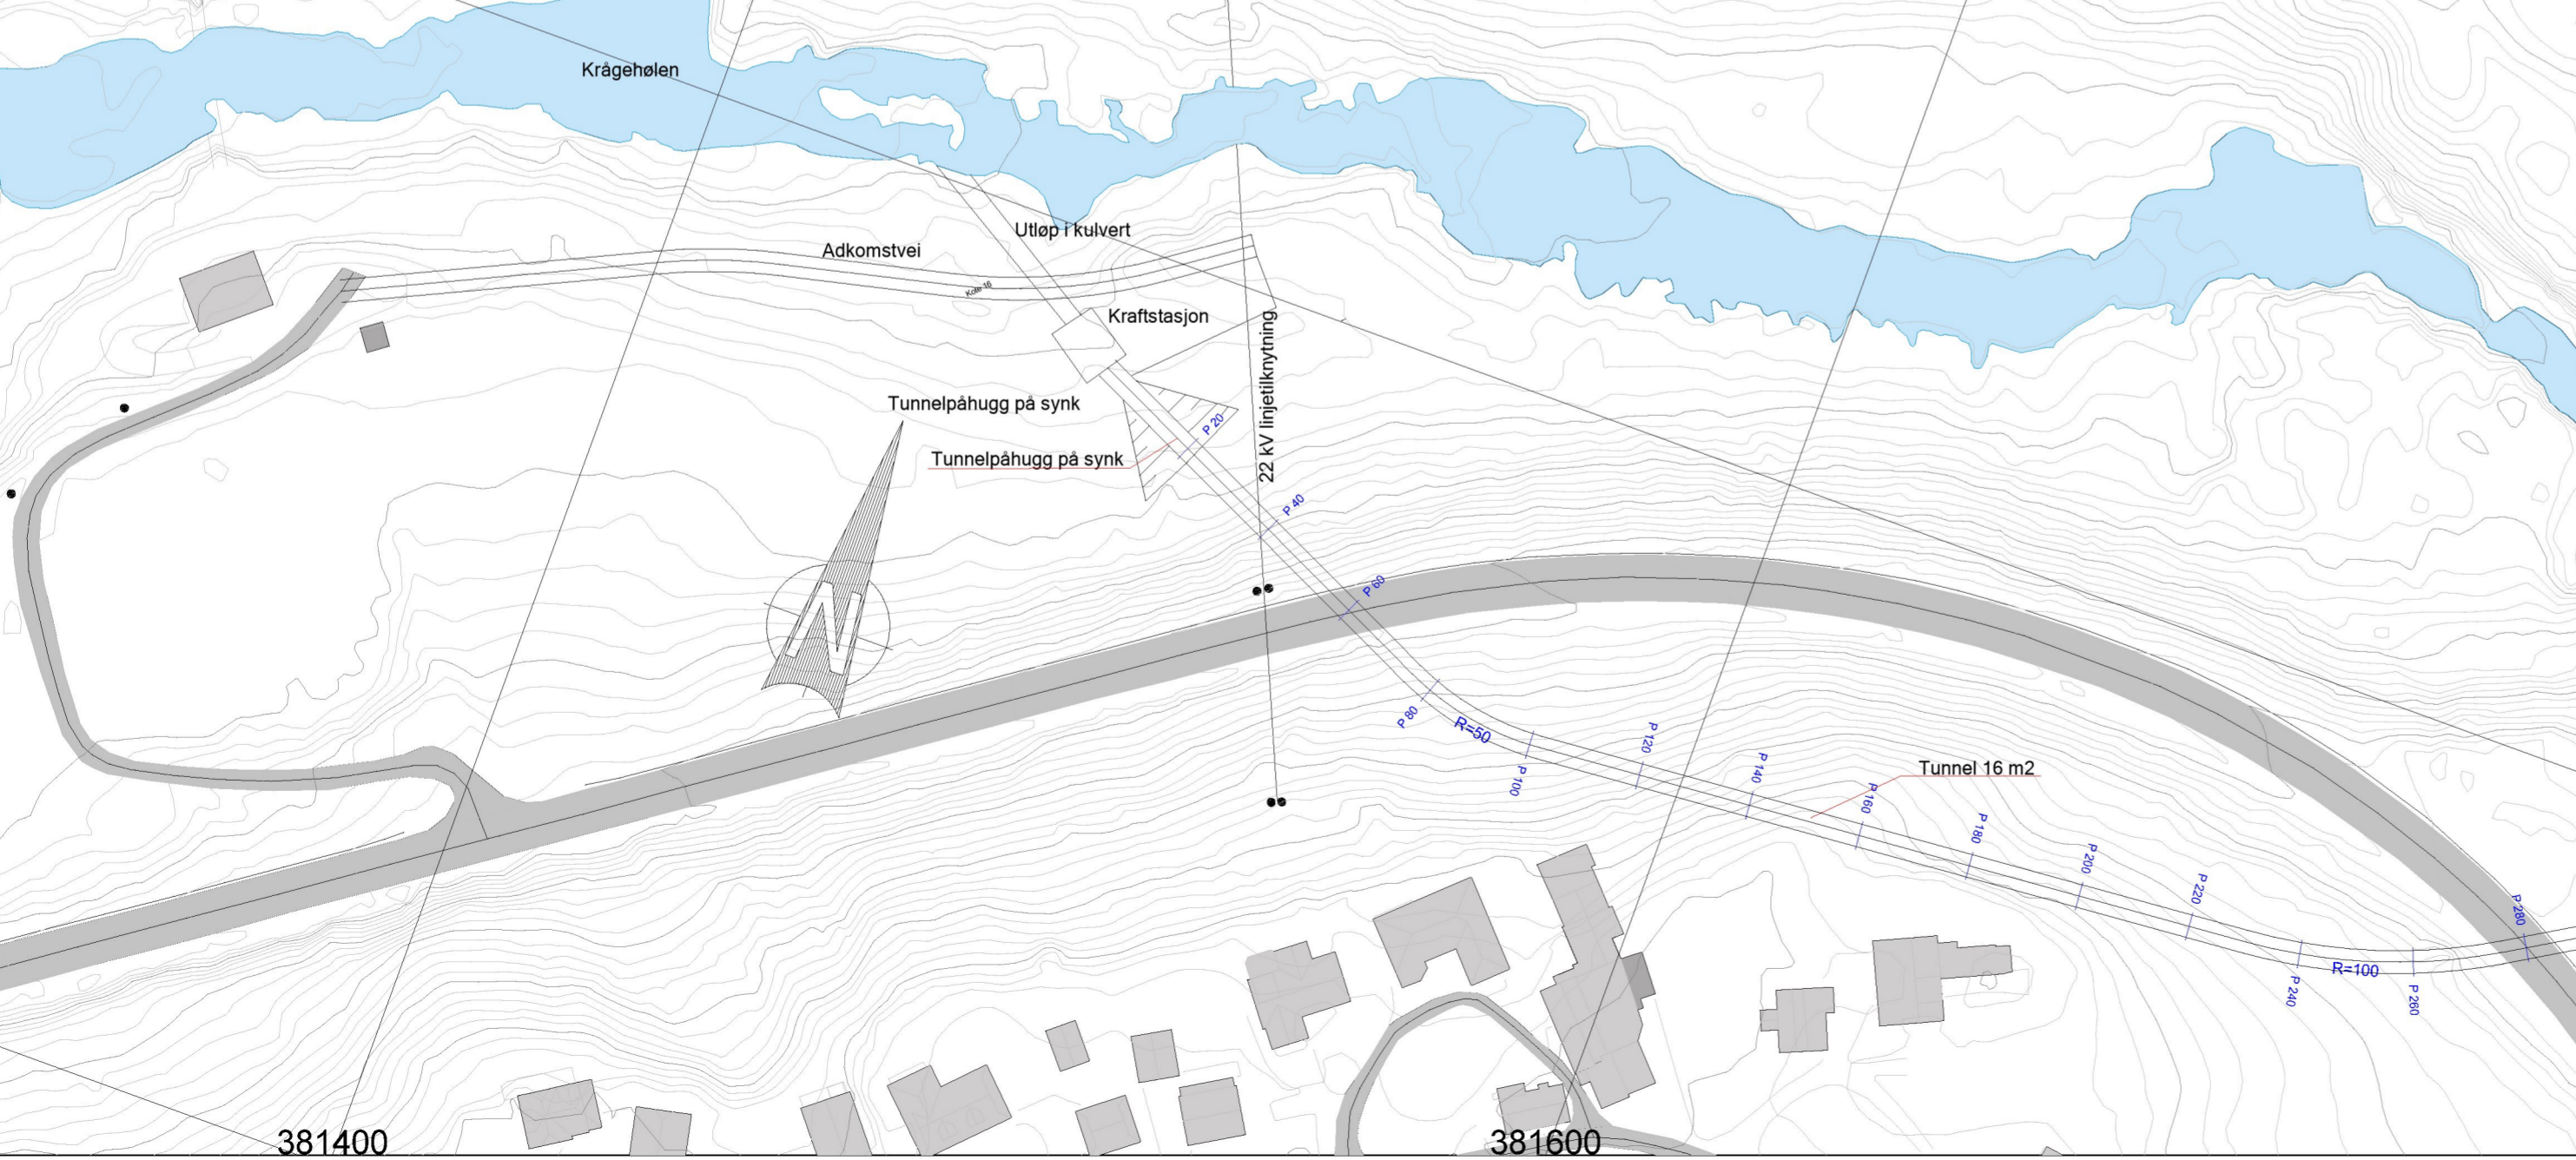

<b>Sørkraft Prosjektutvikling AS</b> Kvinesdal			
Dato 15.12.2014	Konstr./Tegnet	Godkjent	Målestokk 1:1000, 1:500
Ny planløsning for Hamrebakkan kraftverk			Erstatning for: Erstattet av: <b>012</b>
Henvising:		Beregning:	

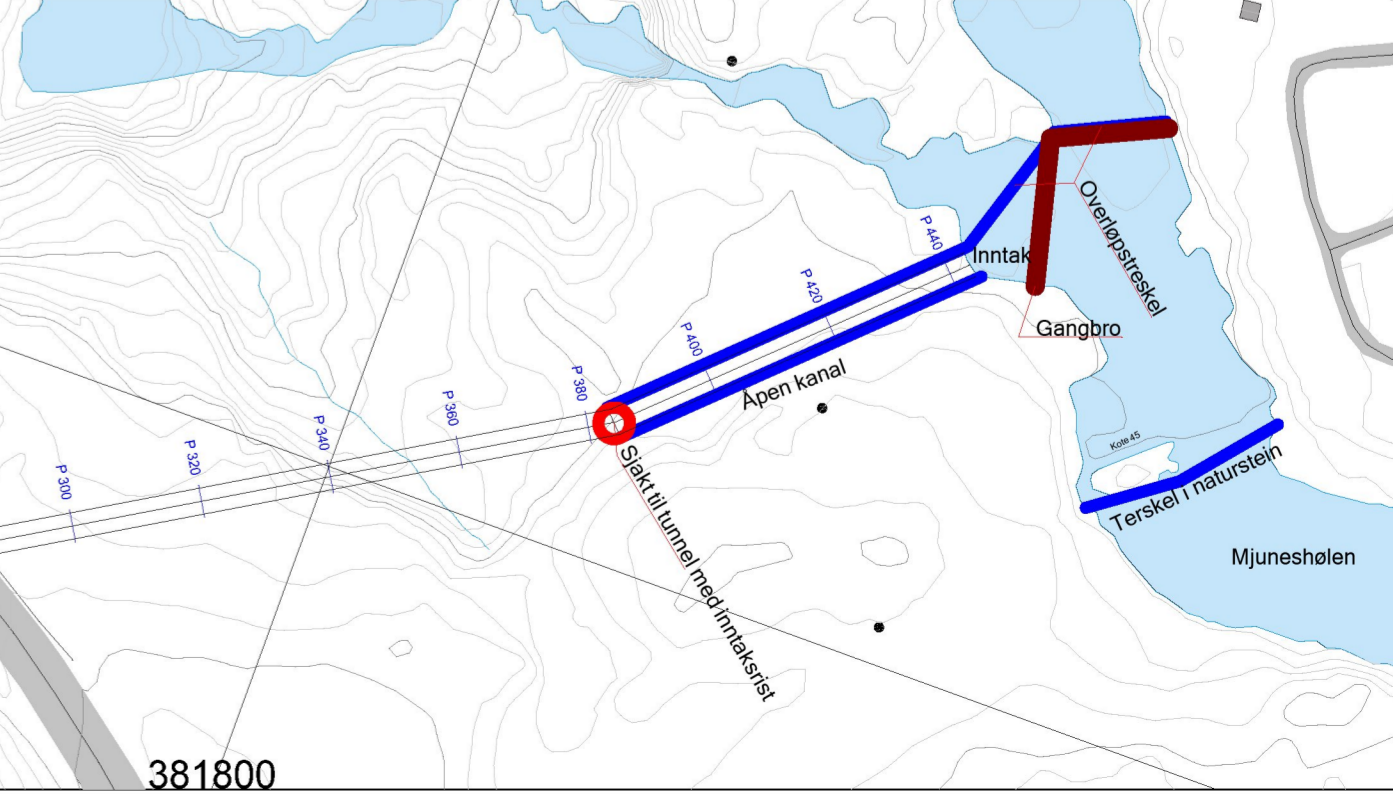

6466200

381400

381600

381800