


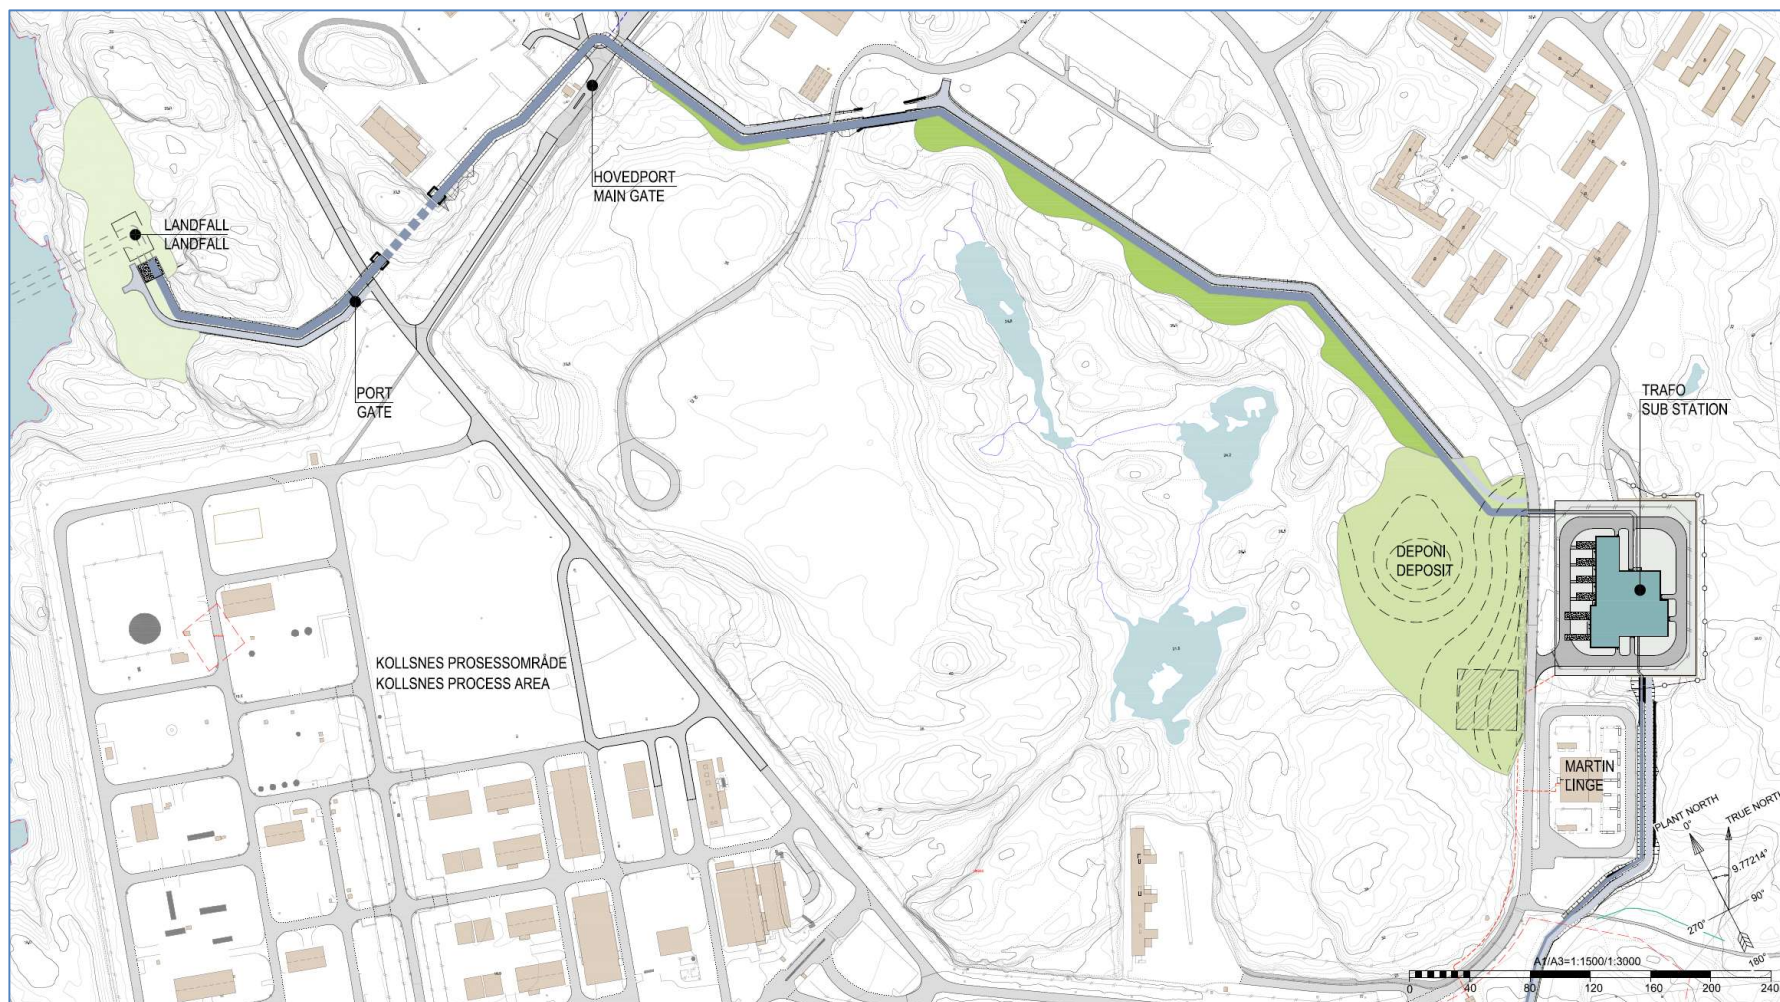

TEGNFORKLARING / LEGEND

- | | | | |
|--|---|--|----------------------------|
| | DEPONI TRAFOTOMT
DEPOSIT SUBSTATION AREA | | KABELGRØFT
CABLE TRENCH |
| | MULIG DEPONI LANGS KABELGRØFT
POTENTIAL DEPOSIT ALONG CABLE TRENCH | | SERVICEVEI
SERVICE ROAD |
| | ISTANDSATT DEPONI LANDFALL
RESTORED DEPOSIT LANDFALL | | |

Multiconsult

KOLLSNES CIVIL FEED

Project number
10215163-01

ANMERKNINGER / NOTES

KOORDINATER I H. T. EUREF 89 SONE 32
HØYDER I. H. T. NN2000
COORDINATES ACC. TO EUREF 89 SONE 32
ELEVATIONS ACC. TO NN2000

HENVISNINGER / REFERENCES

C030-MC-A90-QA-201-01
SUBSTATION, CIVIL, SUBSTATION AREA LAYOUT

C030-MC-A90-QA-202-01
SUBSTATION, CIVIL, DEPOSIT SECTIONS

C030-MC-A90-QA-XXX-01
LANDFALL, CIVIL, RIG AND DEPOSITS PLAN AND SECTIONS

C030-MC-A90-QA-301-350-01
CABLE TRENCHES

01	11.02.2020	ISSUED FOR REVIEW	FB	ANY	EB
REV.	DATE	REASON FOR ISSUE	PREPARED	CHECKED	APPROVED
			PLANT KOLLSNES CIVIL FEED		
CONTR. NO -			DRAWING TITLE:		
1:1500 AT A1 A90 92			OVERALL LANDSCAPING DEPOSITS PLAN		
C030-MC-A90-QA-104-01			01		
SCALE	SIZE	AREA	SYSTEM	DRAWING NUMBER	
				REV.	