


1:100 Fasade sør

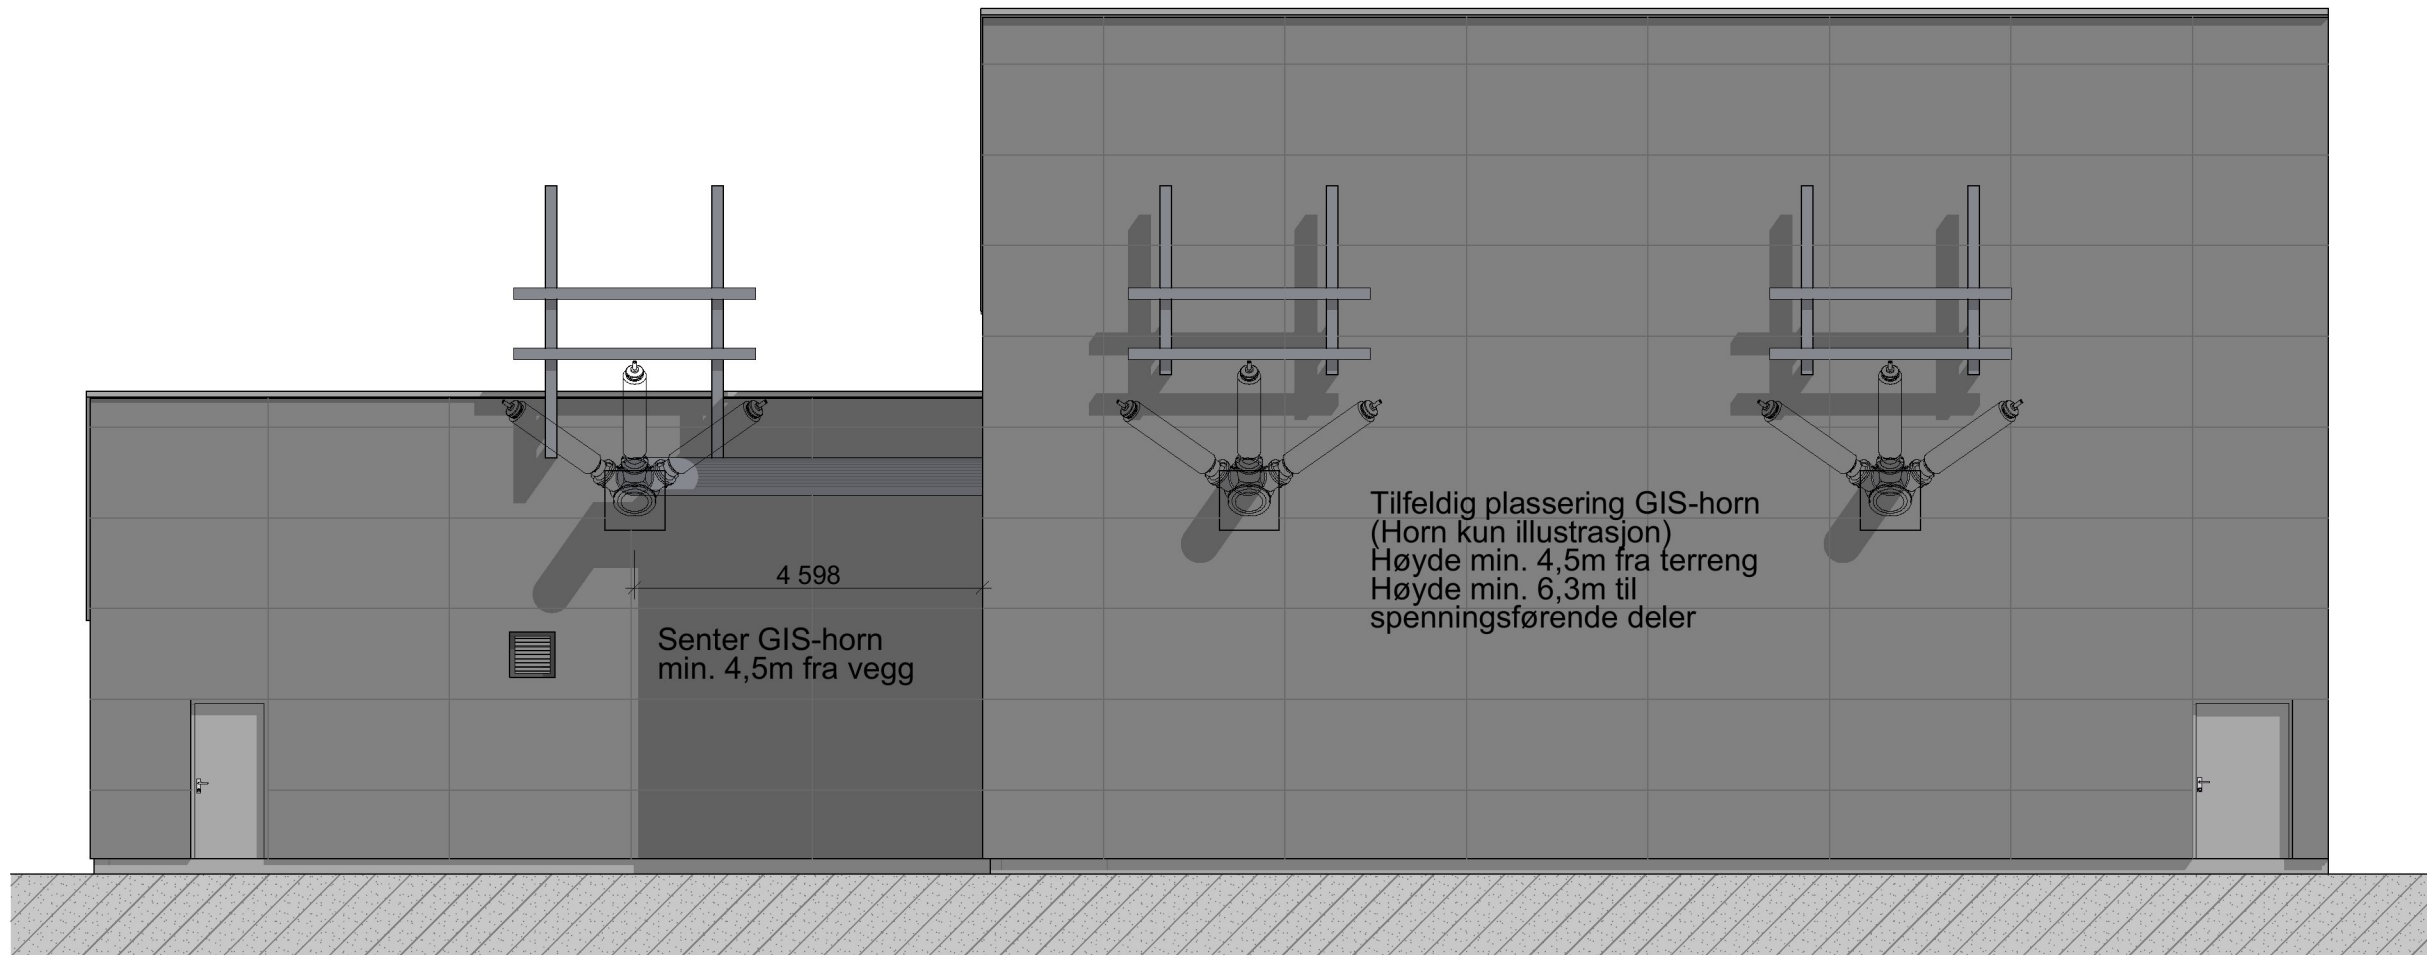

1:100 Fasade vest