




Side
1:50

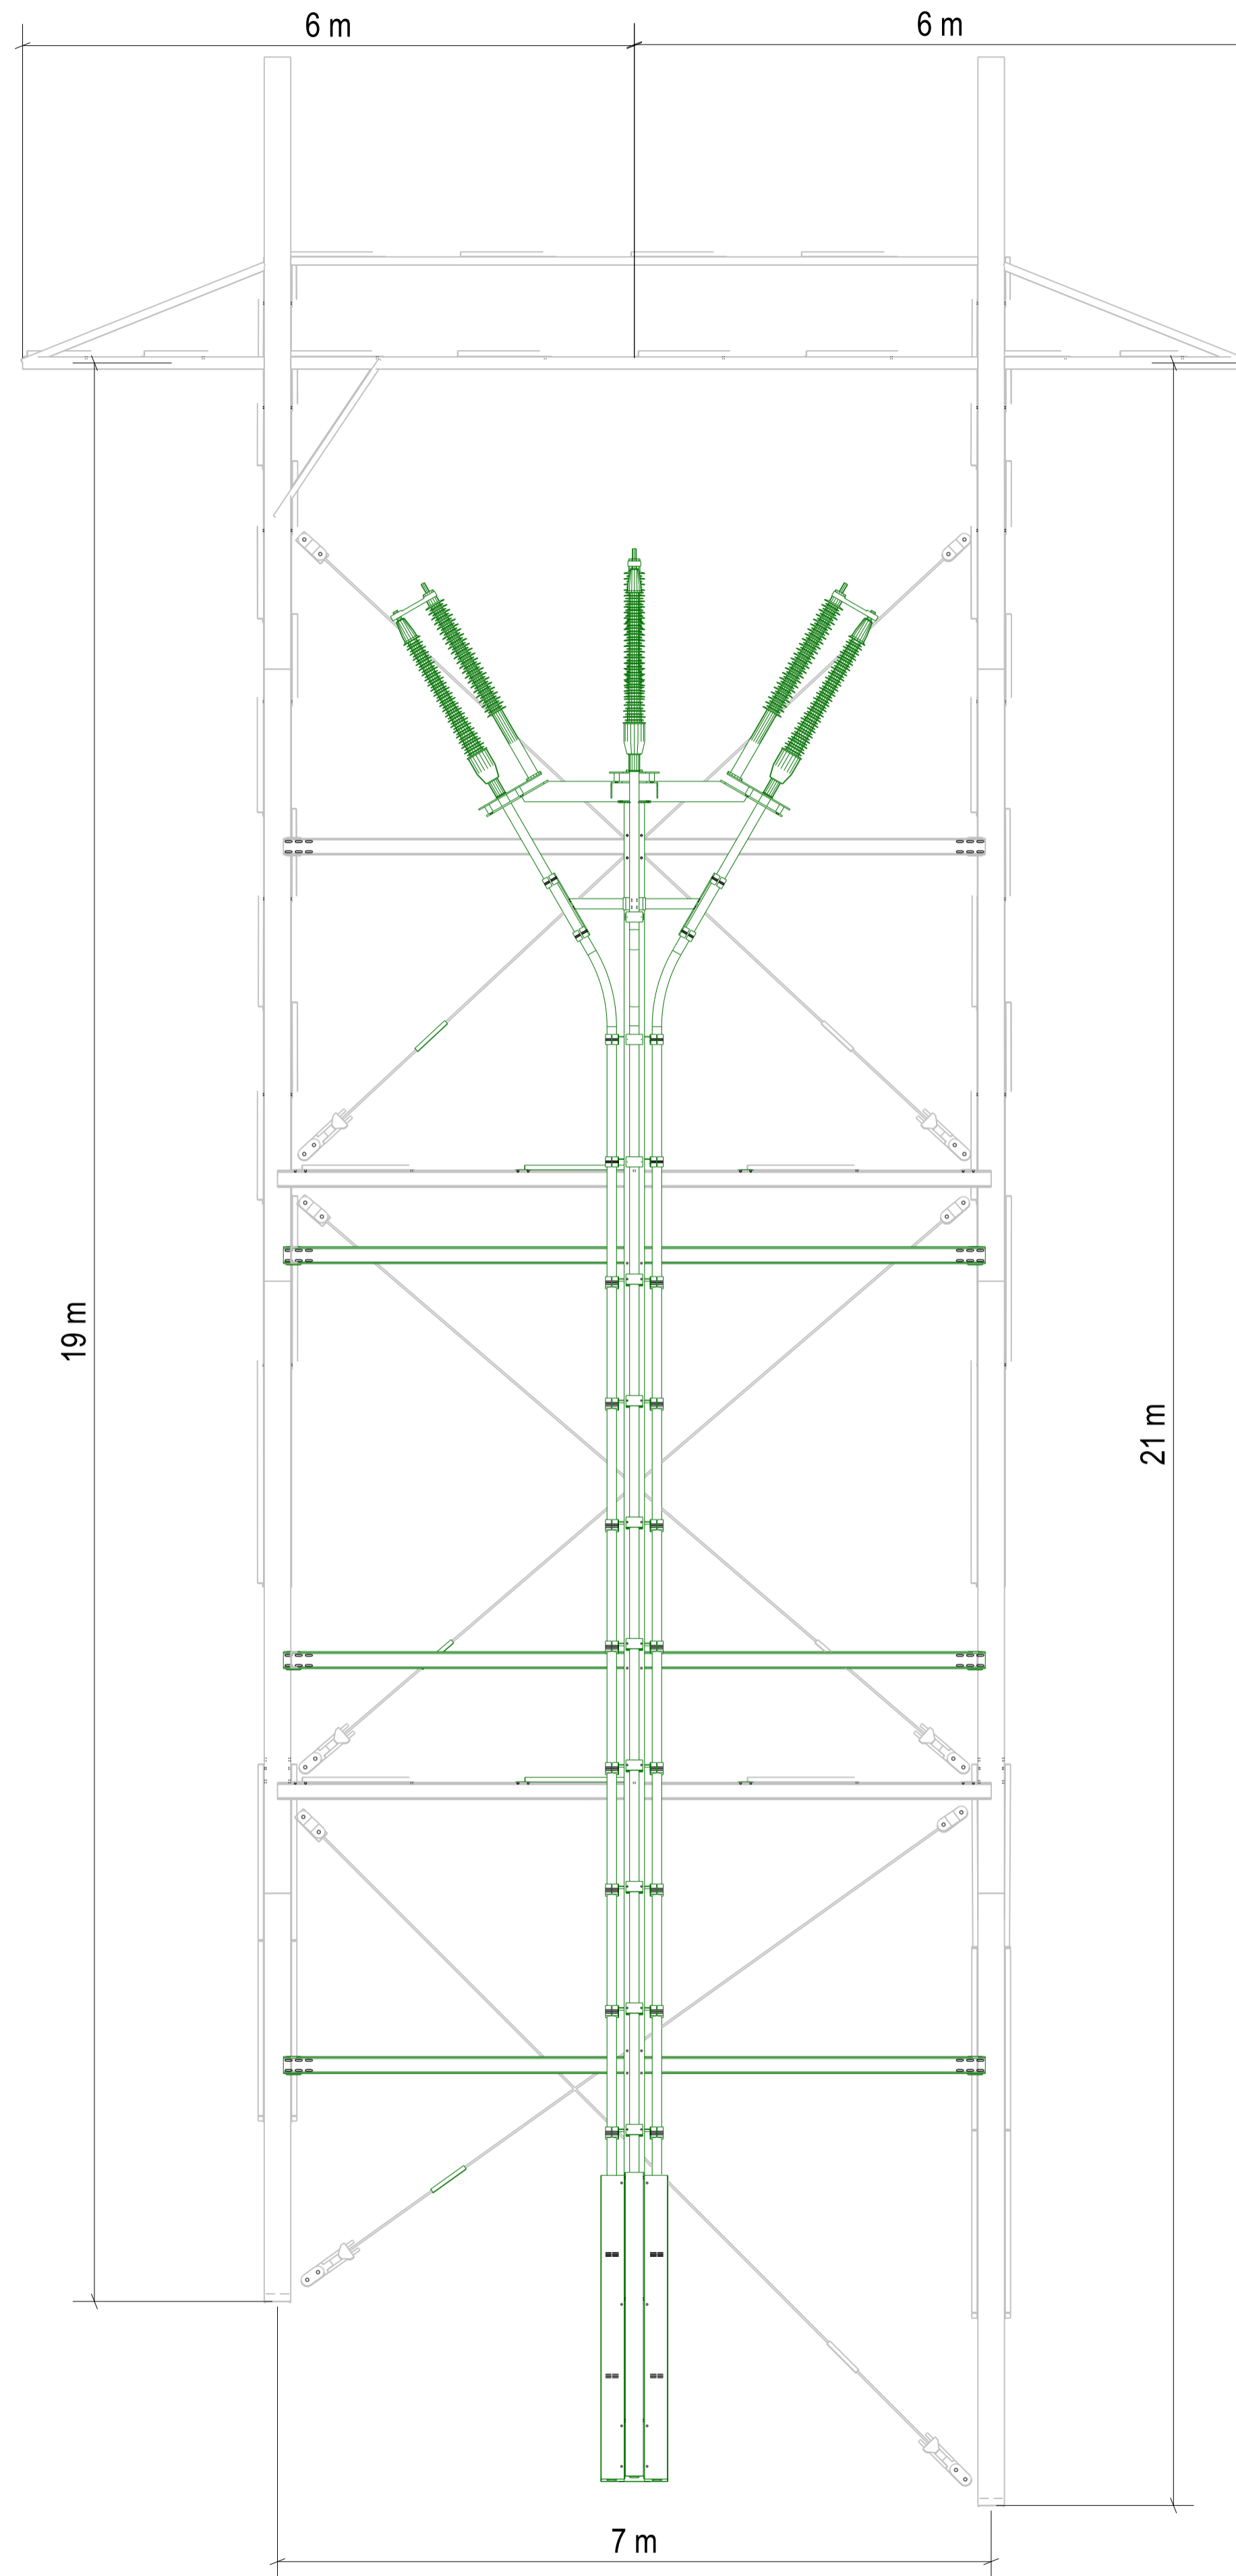

Front
1:50

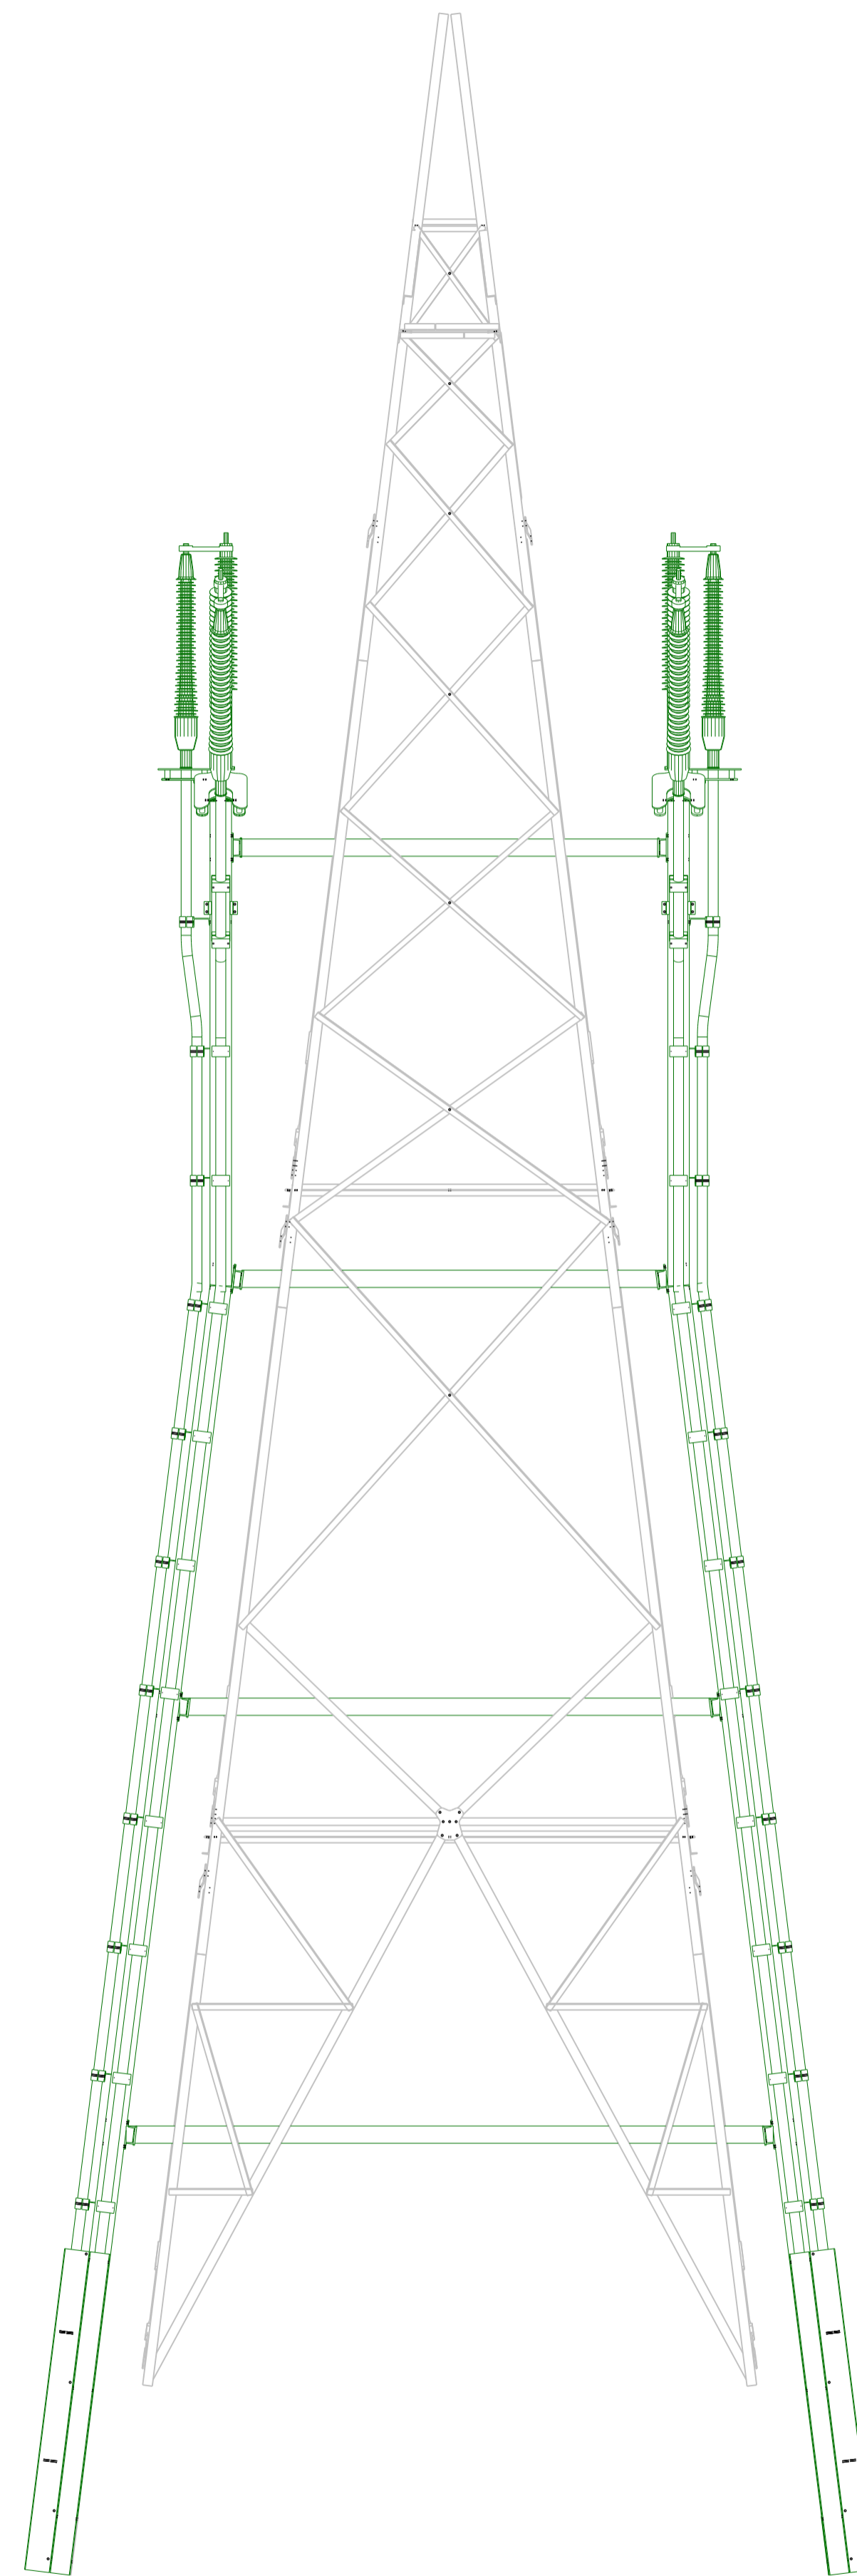


Side
1:50

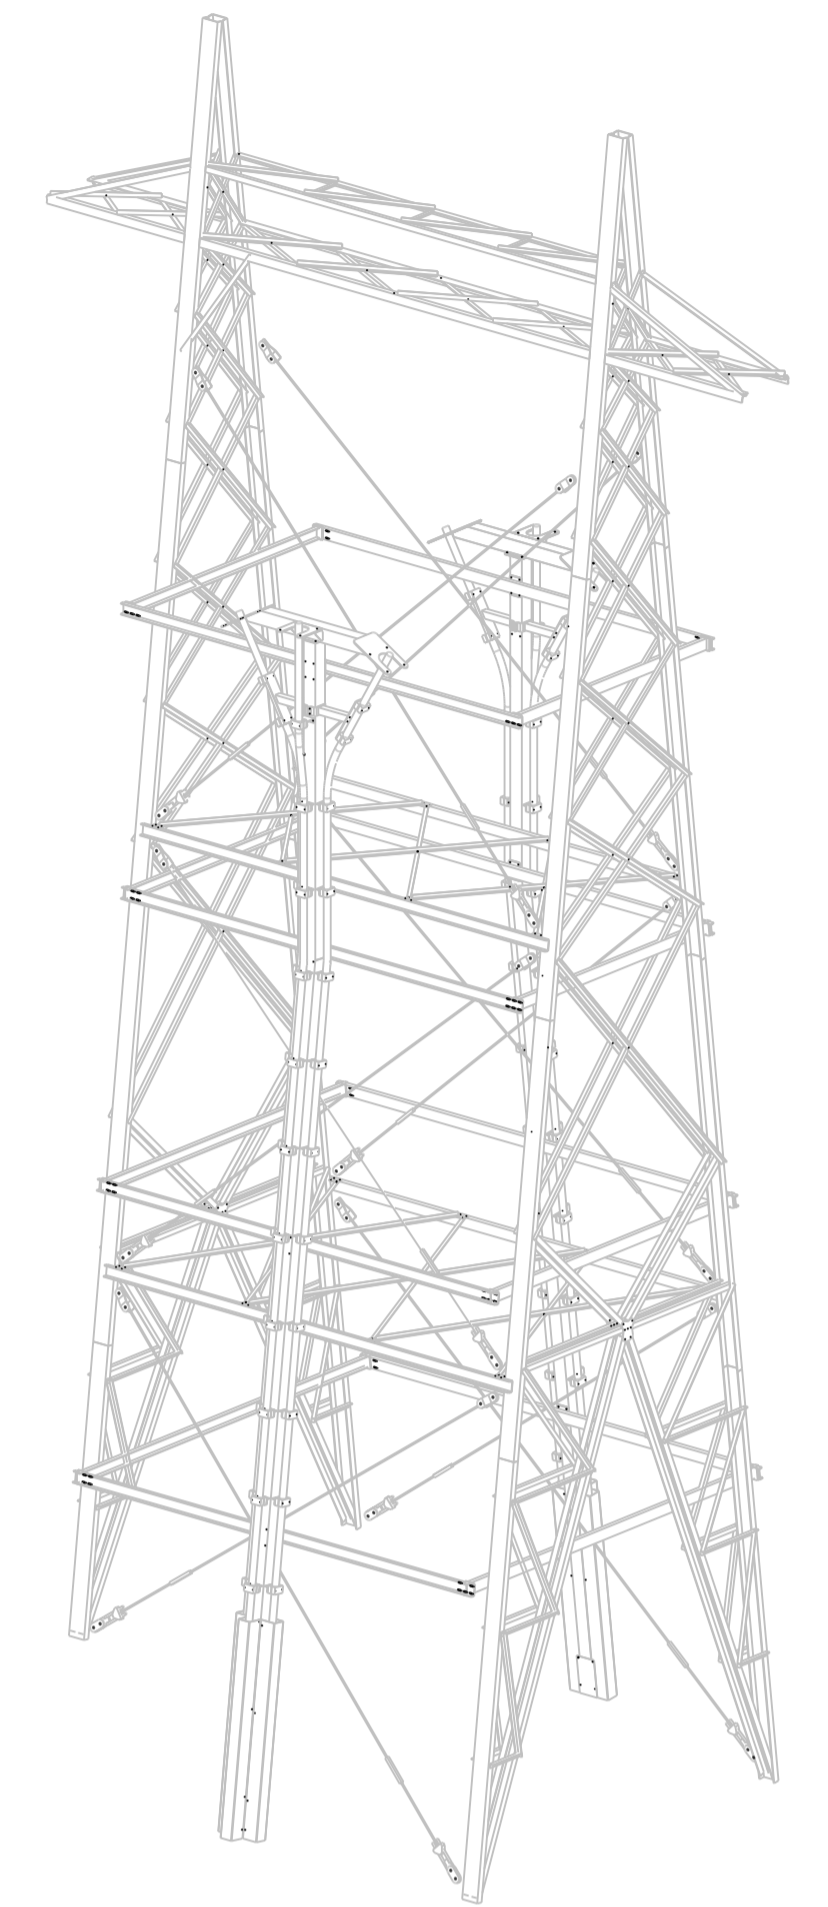

ISO
1:100

Rev	Description	Date	Created by	Checked by
20.10.2020	Eng. JR			
Paper size: A1		Calc.	Appr.	Scale
BKK NETT AS		Revision		
Kabelnedføring		0000-0		

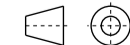

0000-0