




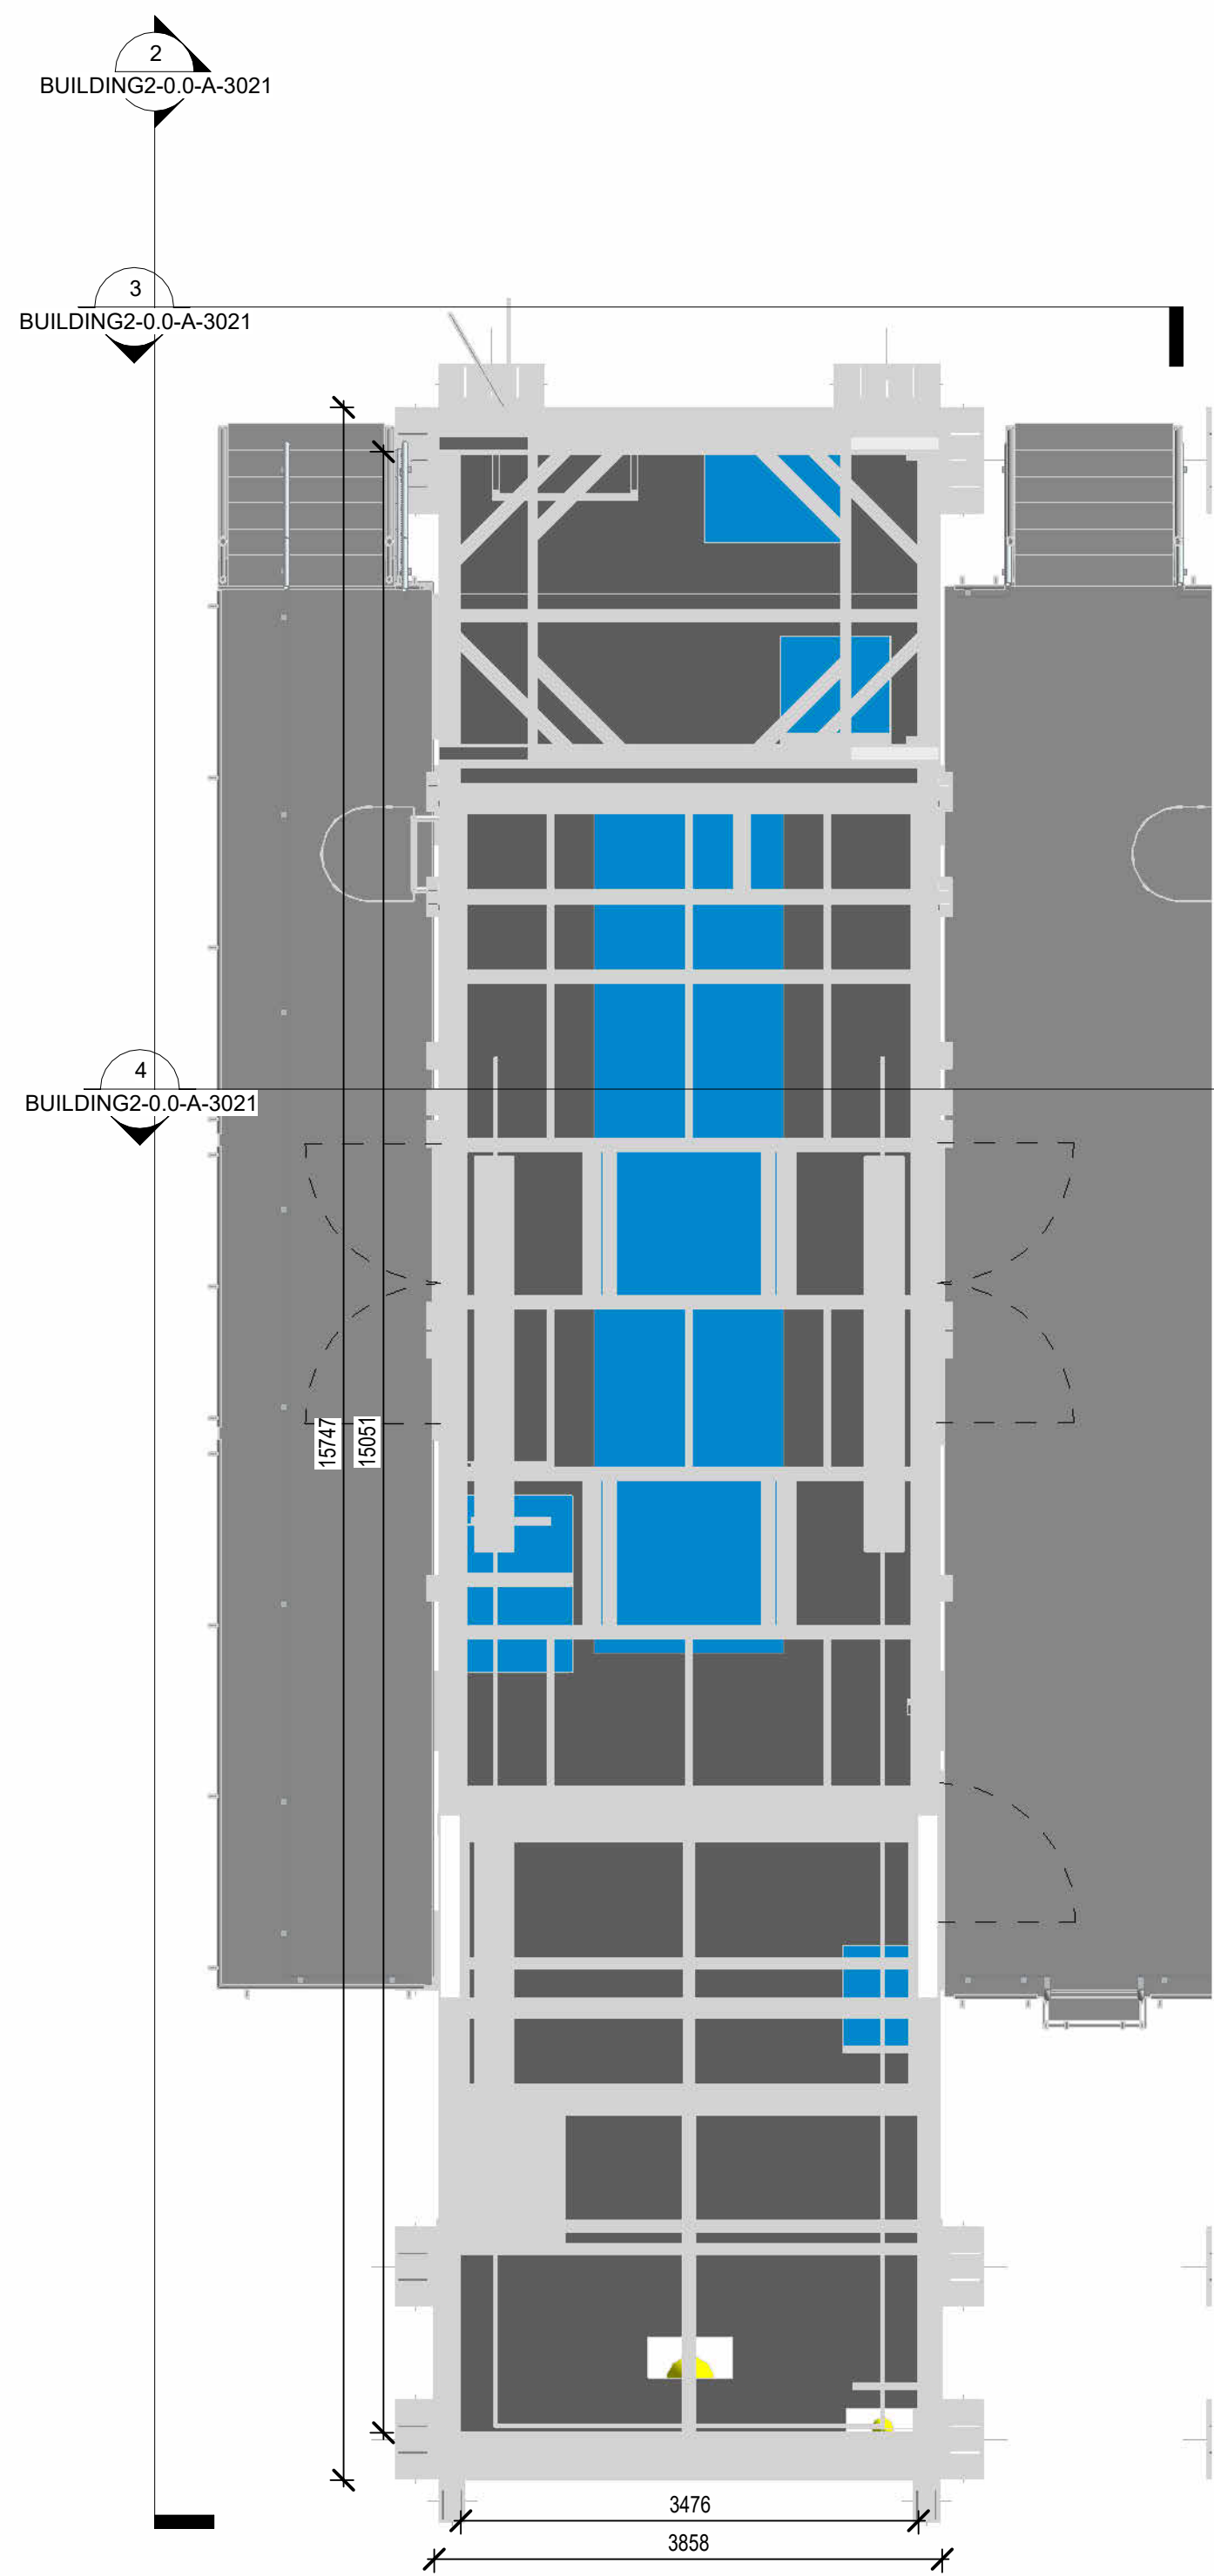


1 PLAN EYD TECHNICAL BUILDING 1
1 : 50

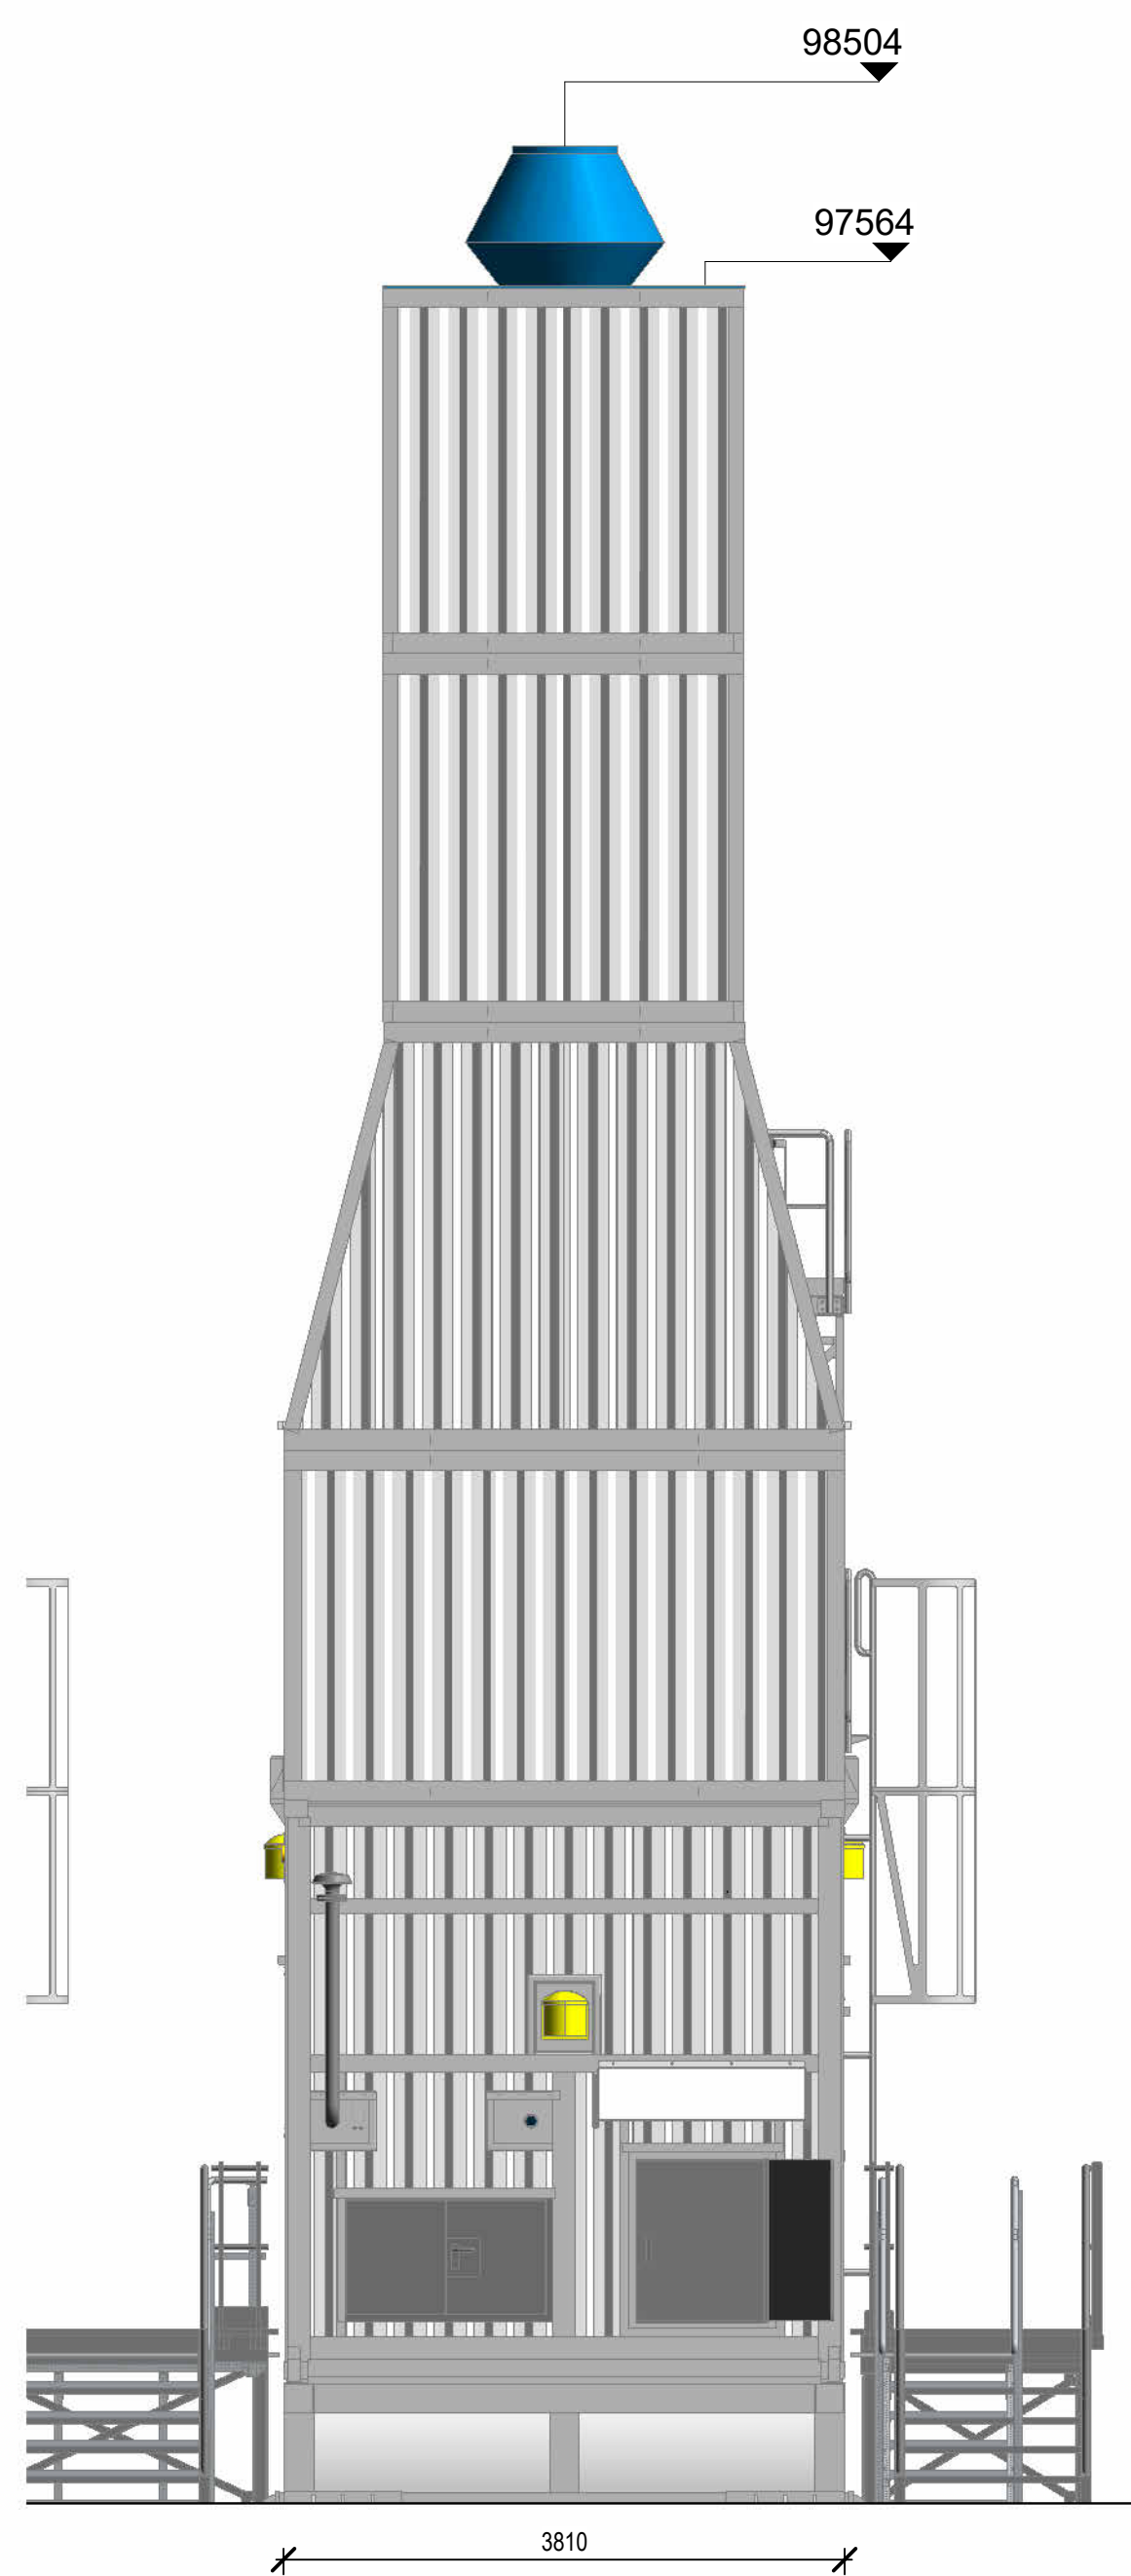


3 ELEVATION SOUTH EYD TECHNICAL BUILDING 1
1 : 50

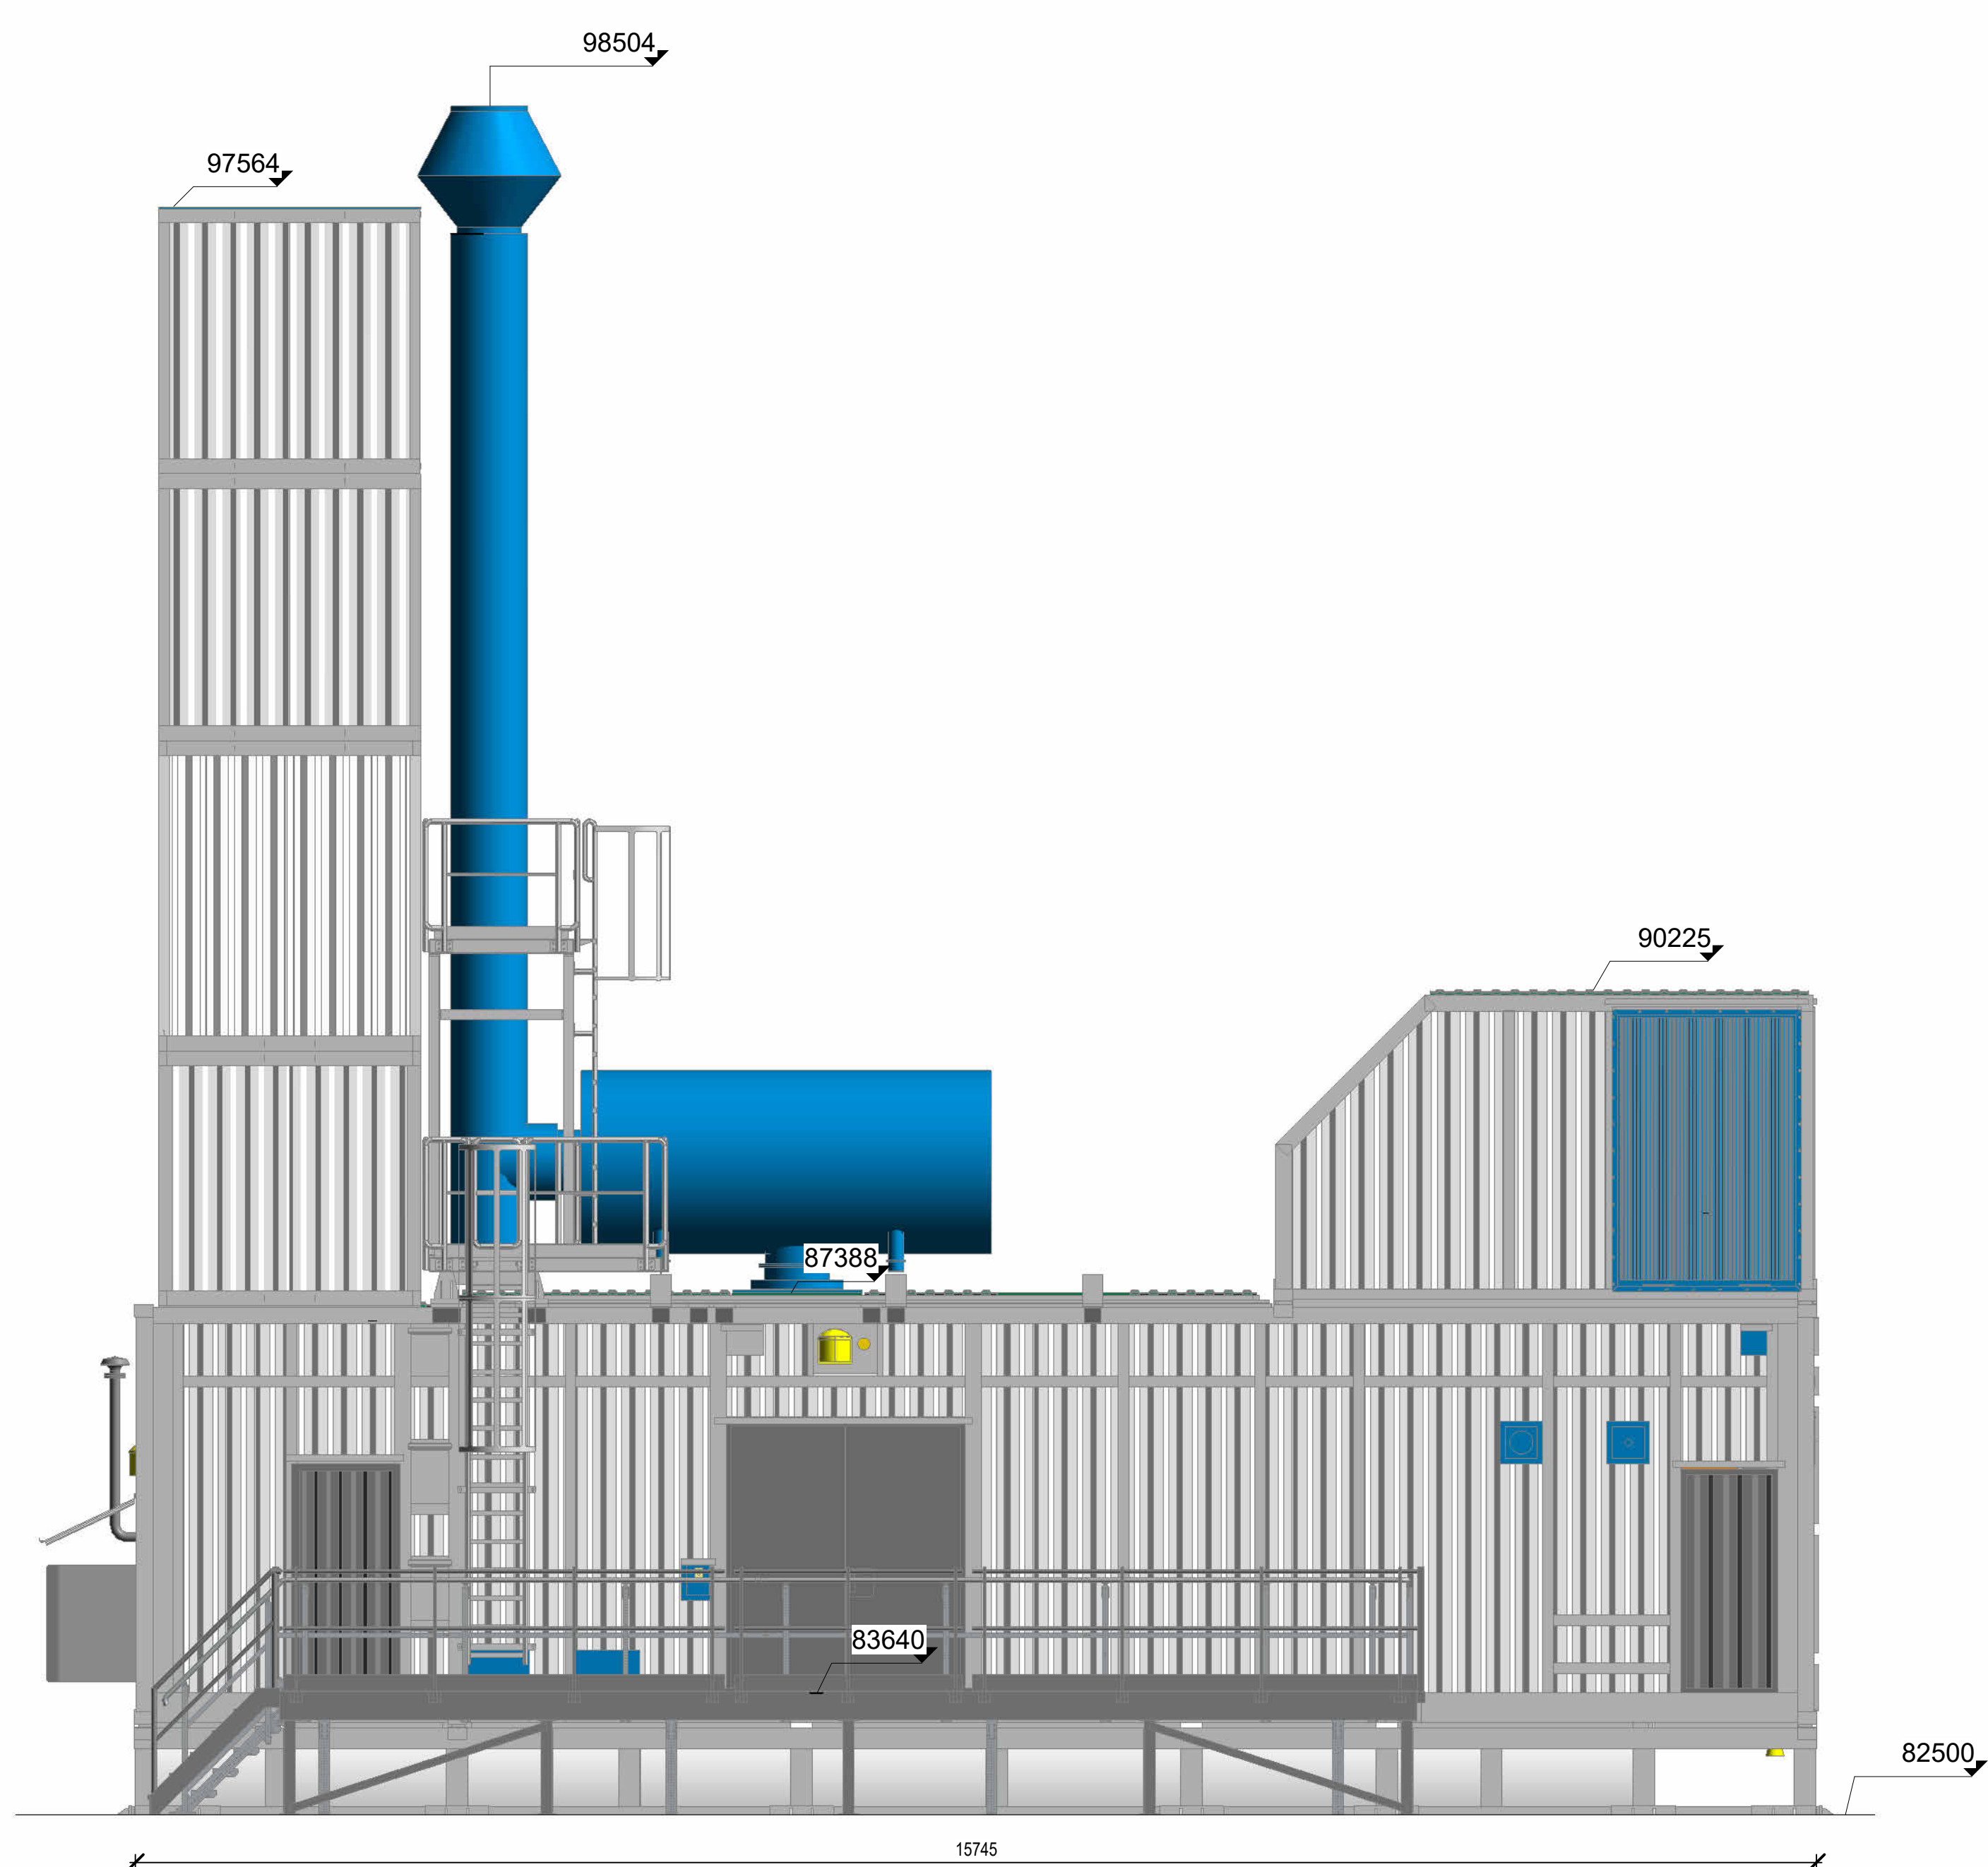


2 ELEVATION EAST EYD TECHNICAL BUILDING 1
1 : 50

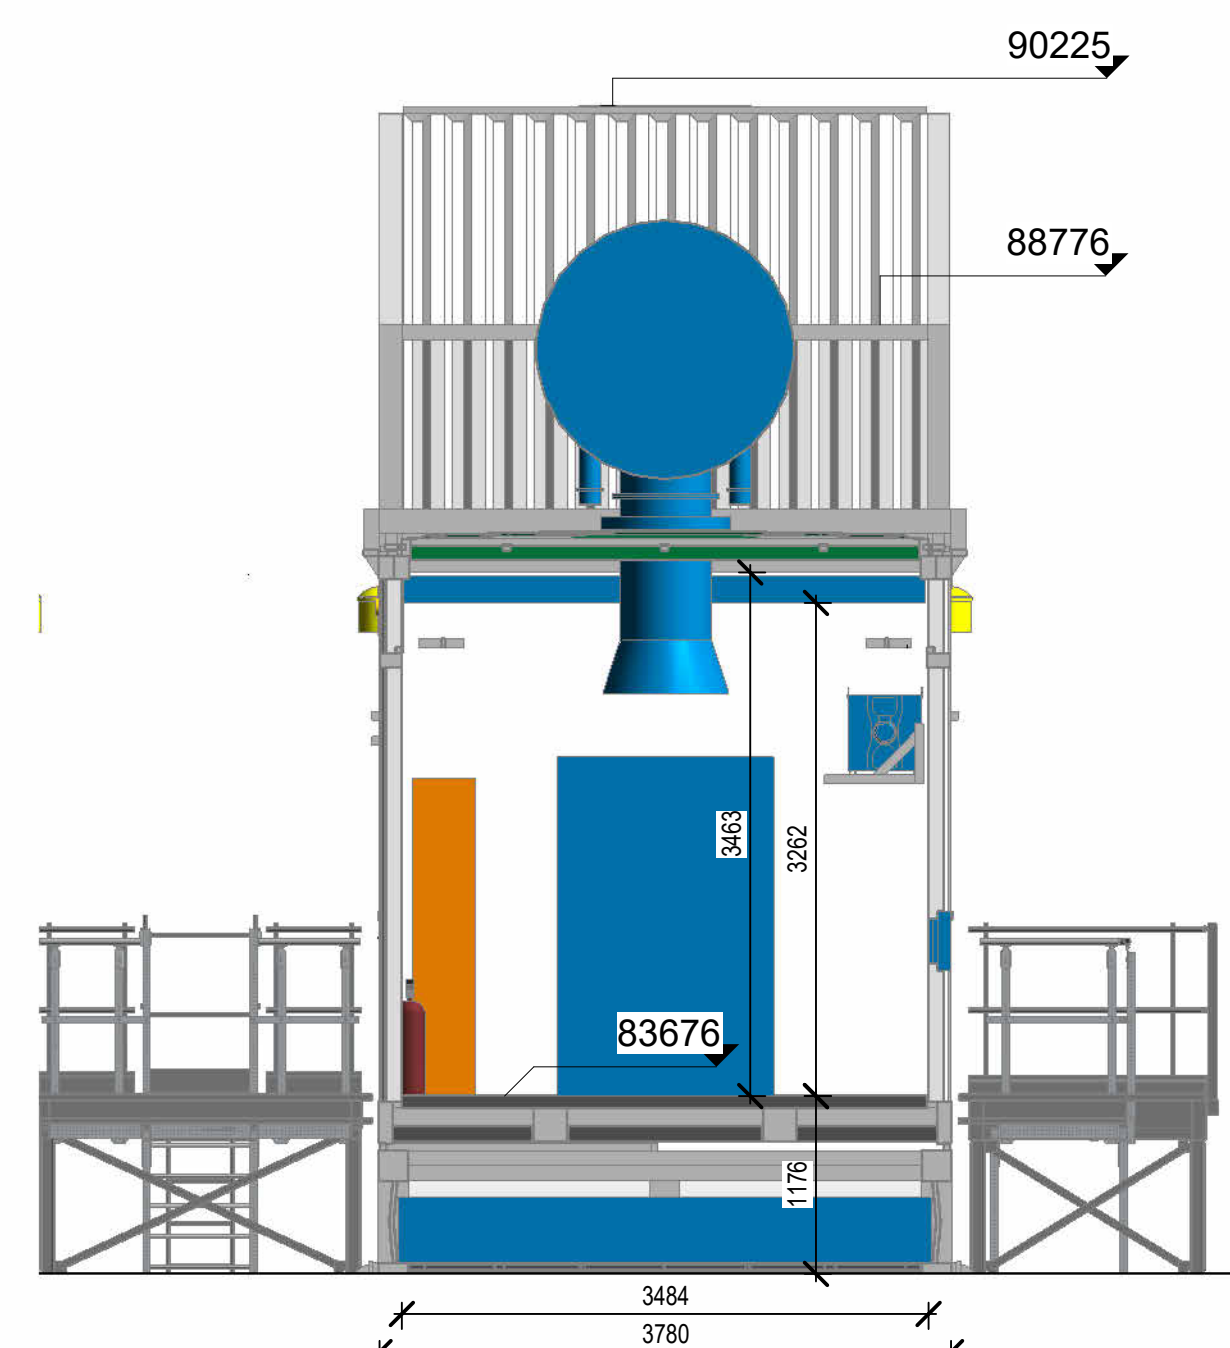

4 SECTION EYD TECHNICAL BUILDING 1
1 : 50

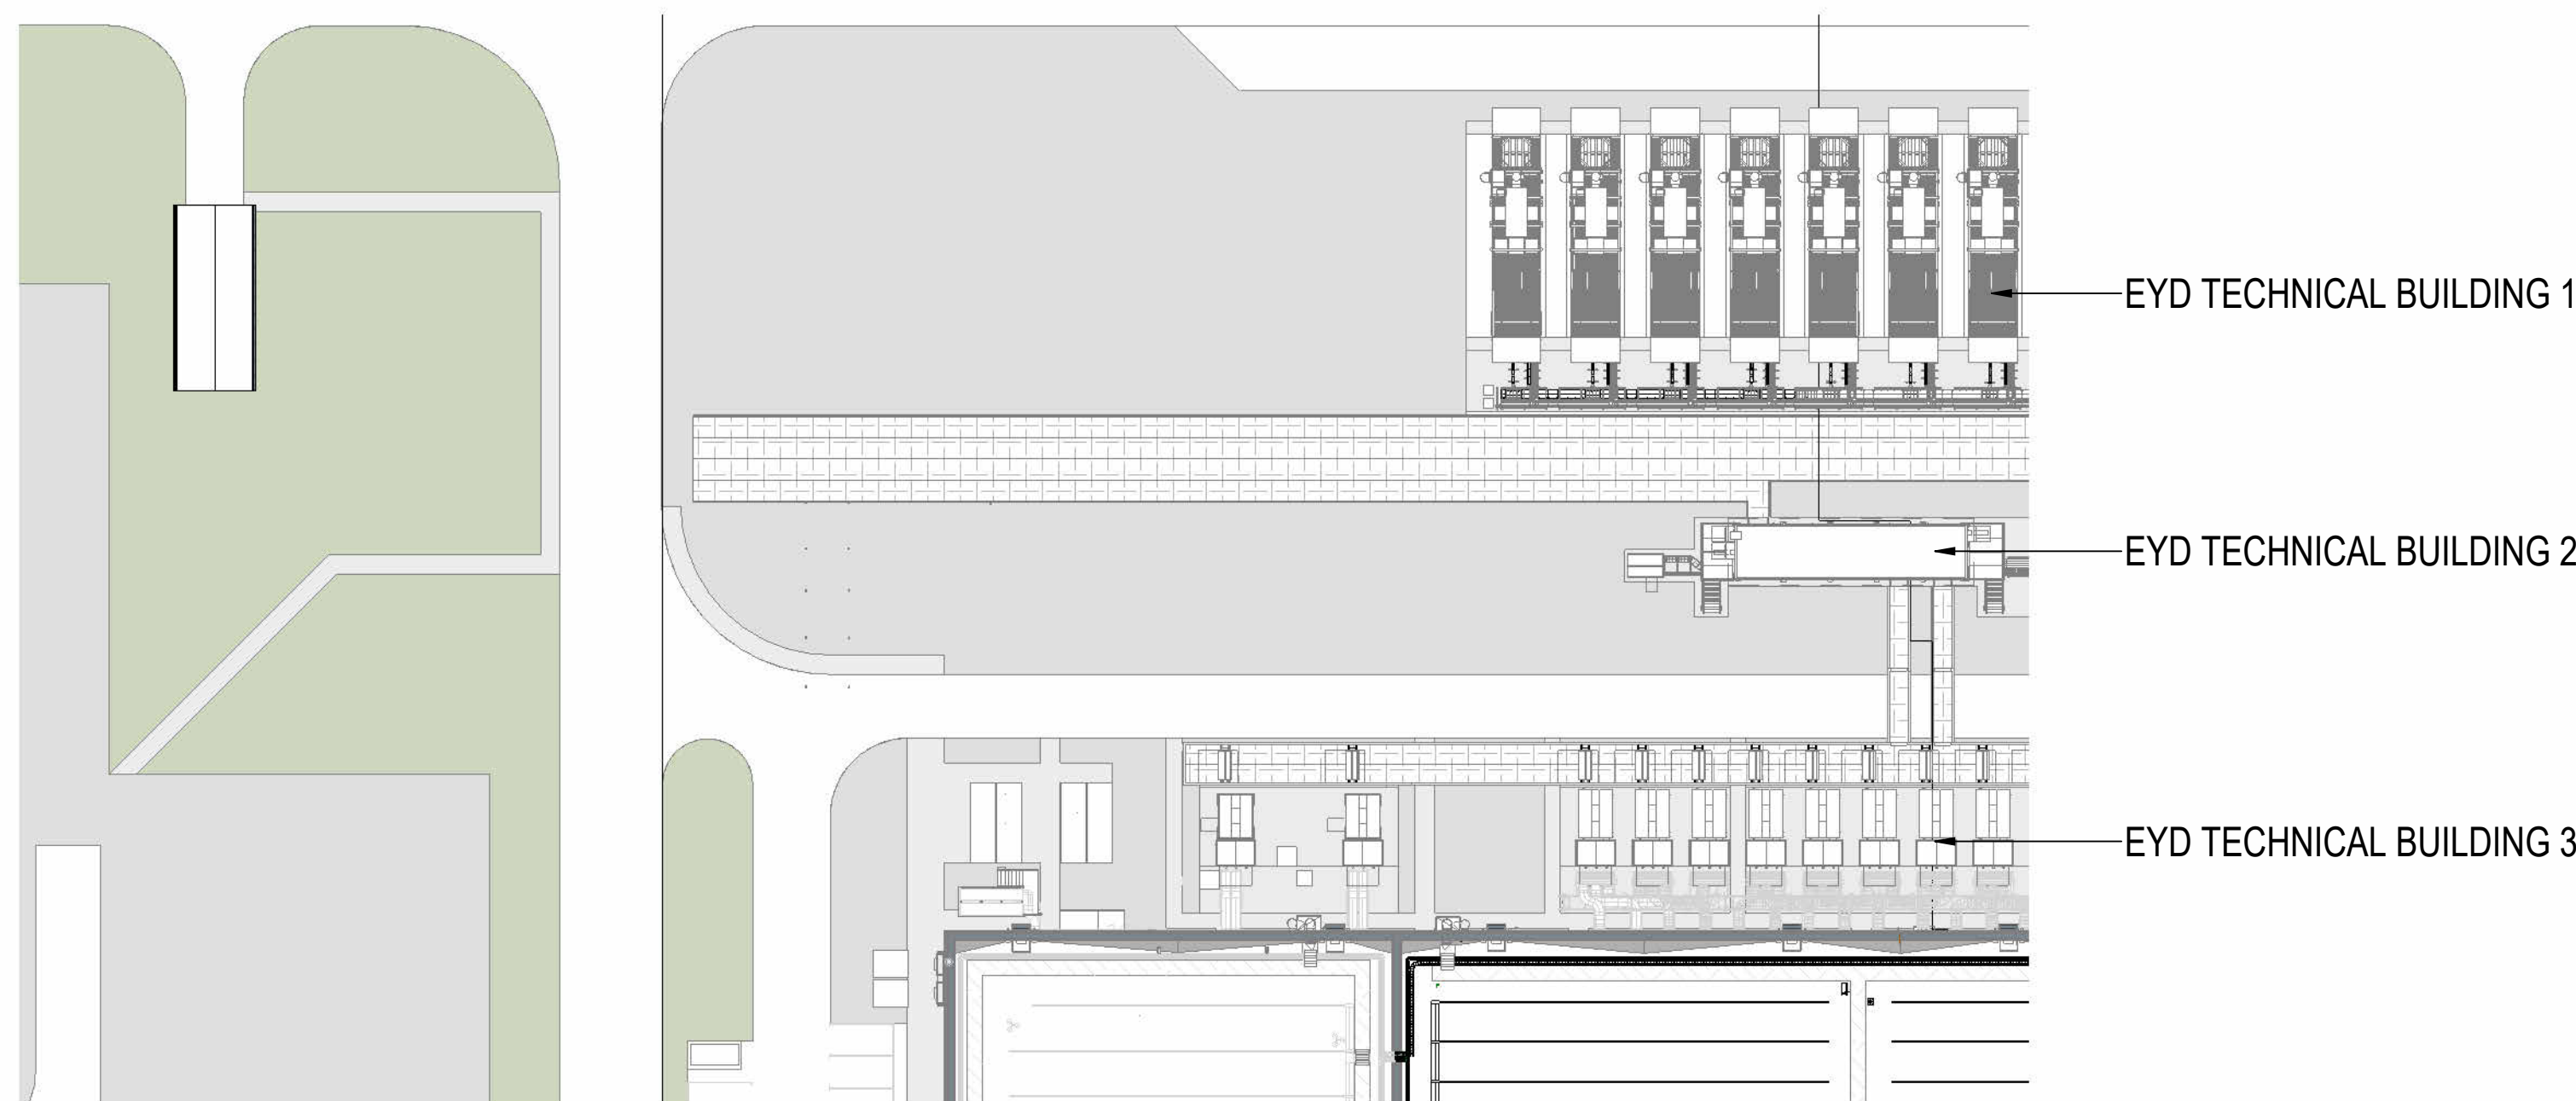

7 PLAN EXTERNAL BUILDINGS - TECHNICAL BUILDINGS EYD
1 : 500

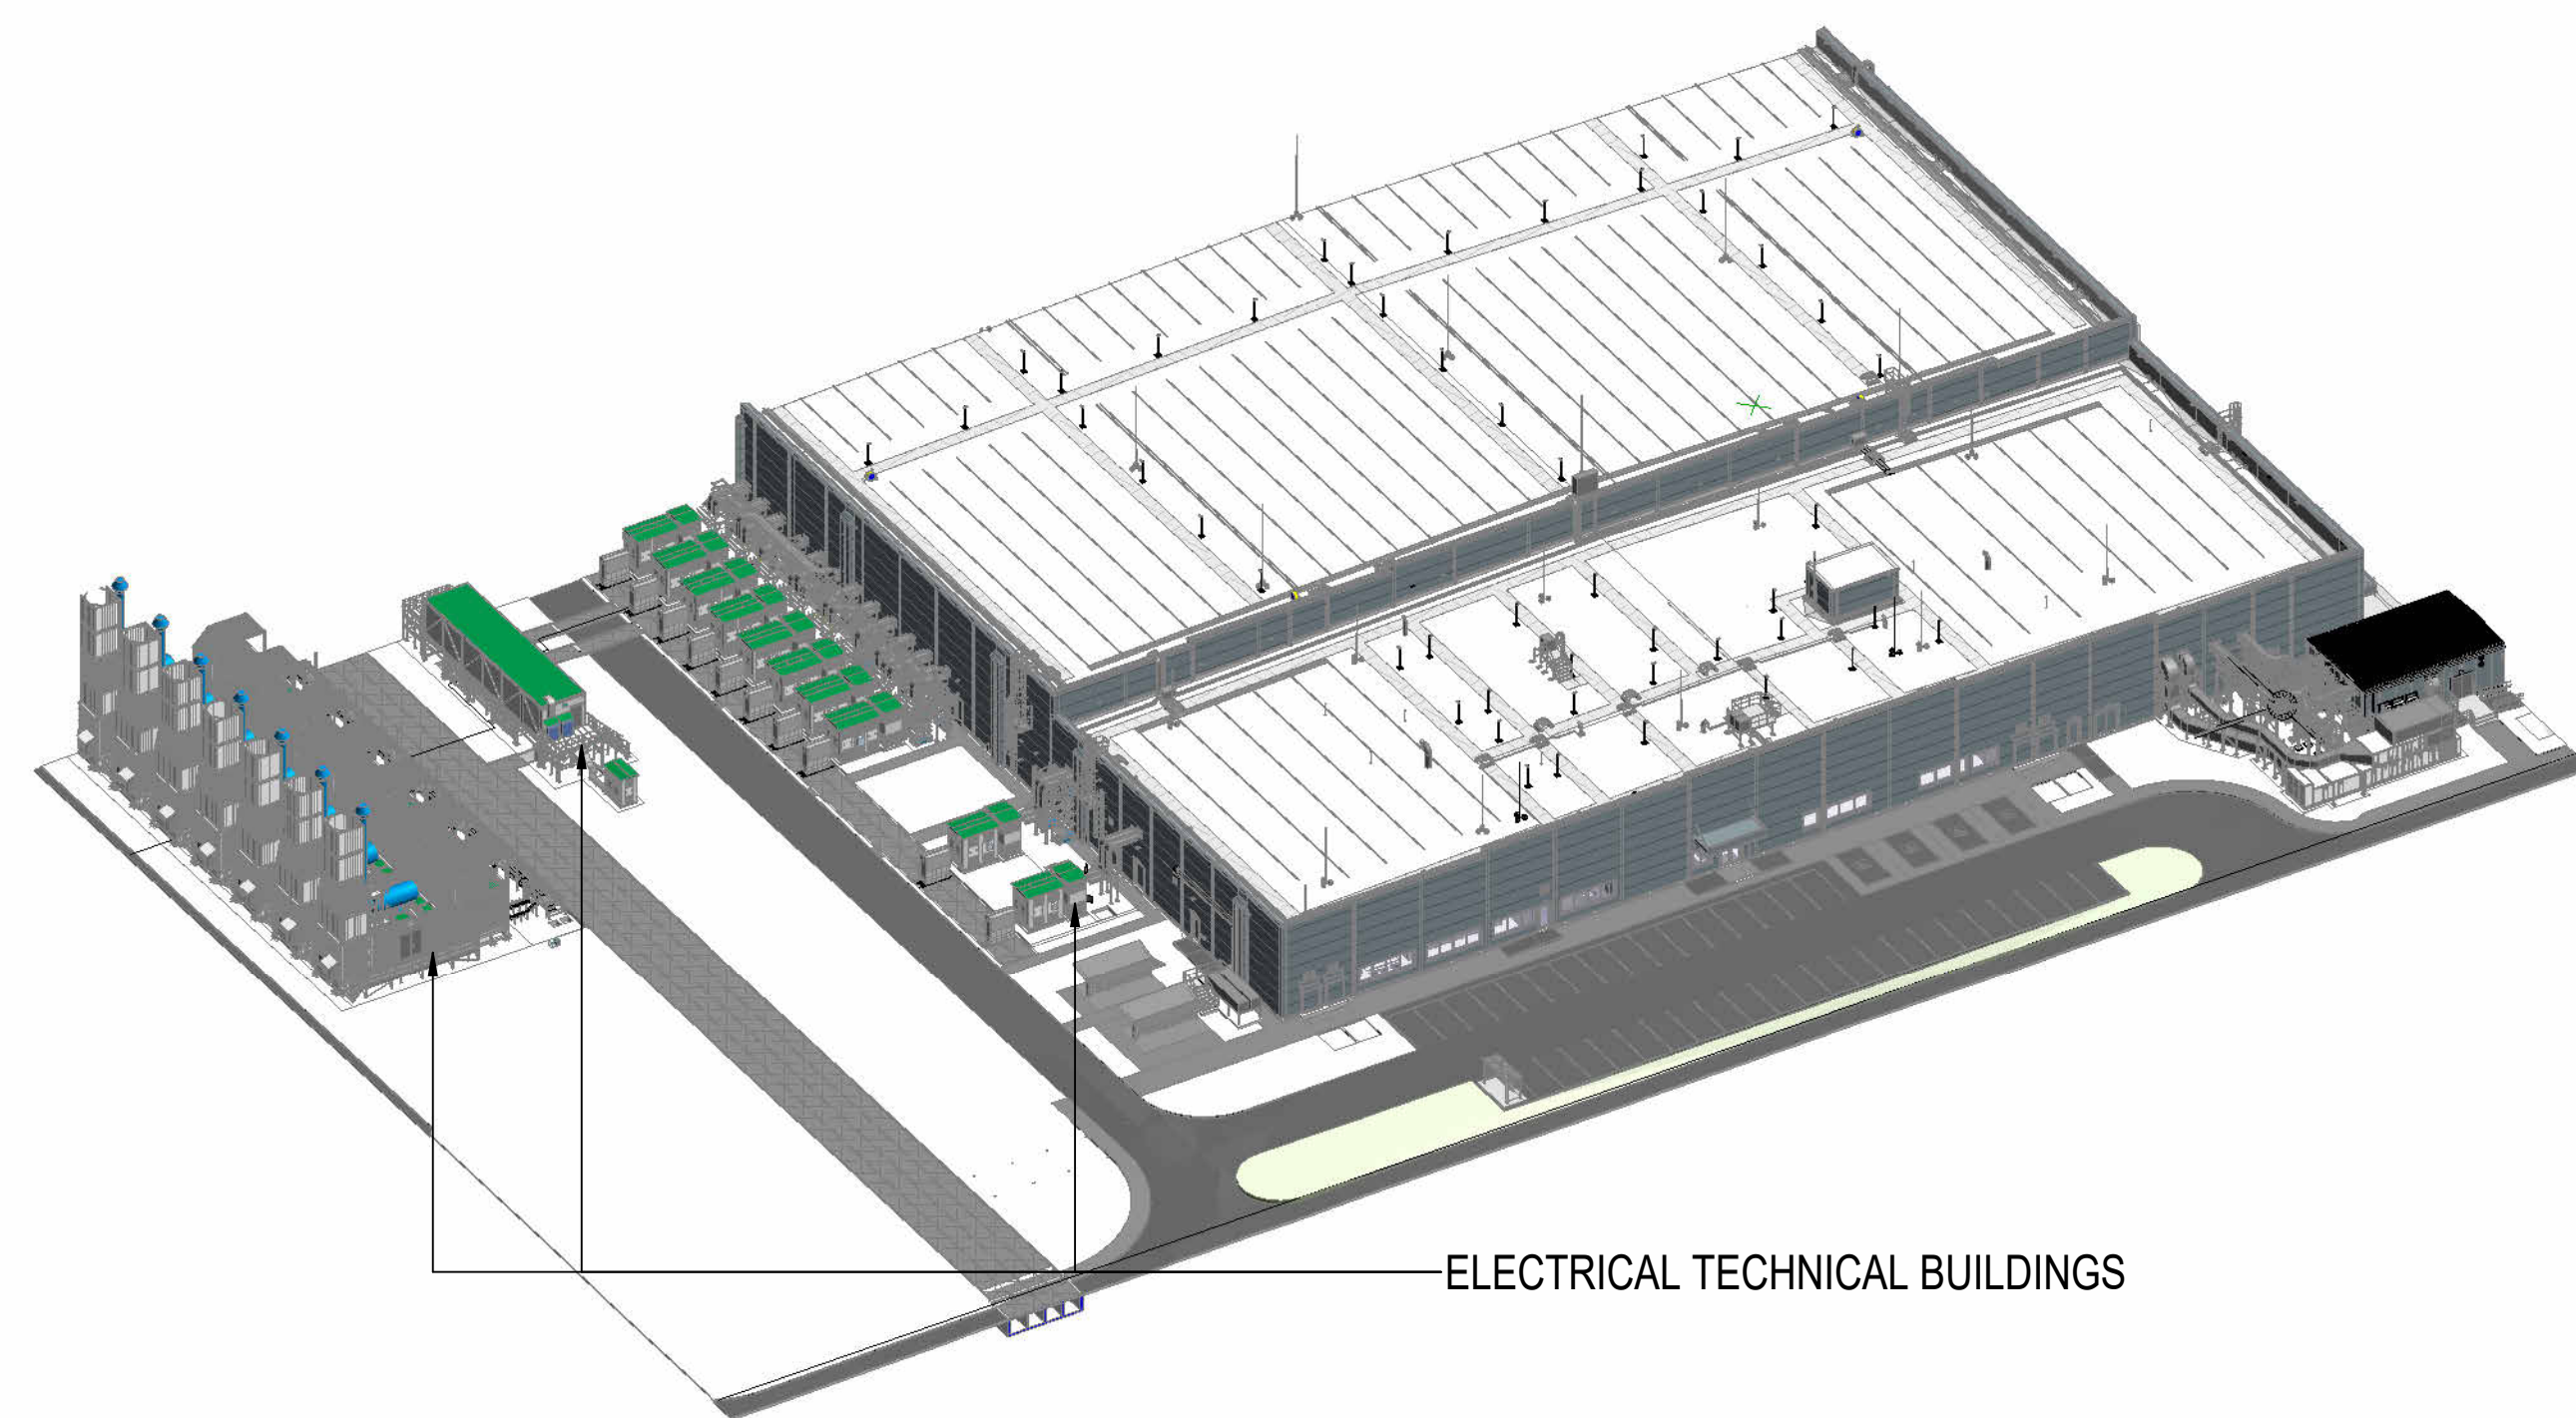

6 3D VIEW - EXTERNAL BUILDING EYD


21/10/2025 11:23:31

ARCHITECTURE:
SWECO
Eldon House
2-3 Eldon Street
London
EC2M 7LS
+44 (0) 20 3002 1210
e: www.sweco.co.uk

STRUCTURE:
SWECO
Eldon House
2-3 Eldon Street
London
EC2M 7LS
+44 (0) 20 3002 1210
e: www.sweco.co.uk

MEP:
Black & White Engineering
69 Wilson Street
London, EC2A 2BB
United Kingdom
t: +44 207 683 7166
www.bw-engineering.com

BUILDING 2 - PERMITTING

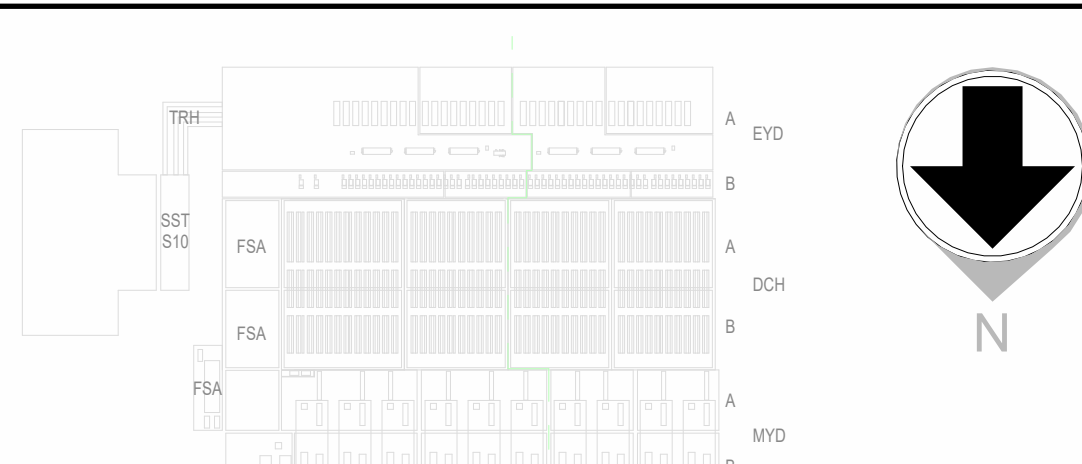


REVISIONS	
NO.	DESCRIPTION

Drawn By:
MM
Approved By:
ML
Design Team:
B&W



BUILDING 2
WS COMPUTING
Project Number: P20277

EXTERNAL TECHNICAL EYD BUILDING 1
Discipline:
ARCHITECTURE
Scale: As indicated Sheet Size: A0


Sheet Number:
BUILDING2-0.0-A-3021
Phase: N/A
Model Name: BUILDING 2
Native File Format: Revit v. 2025.4

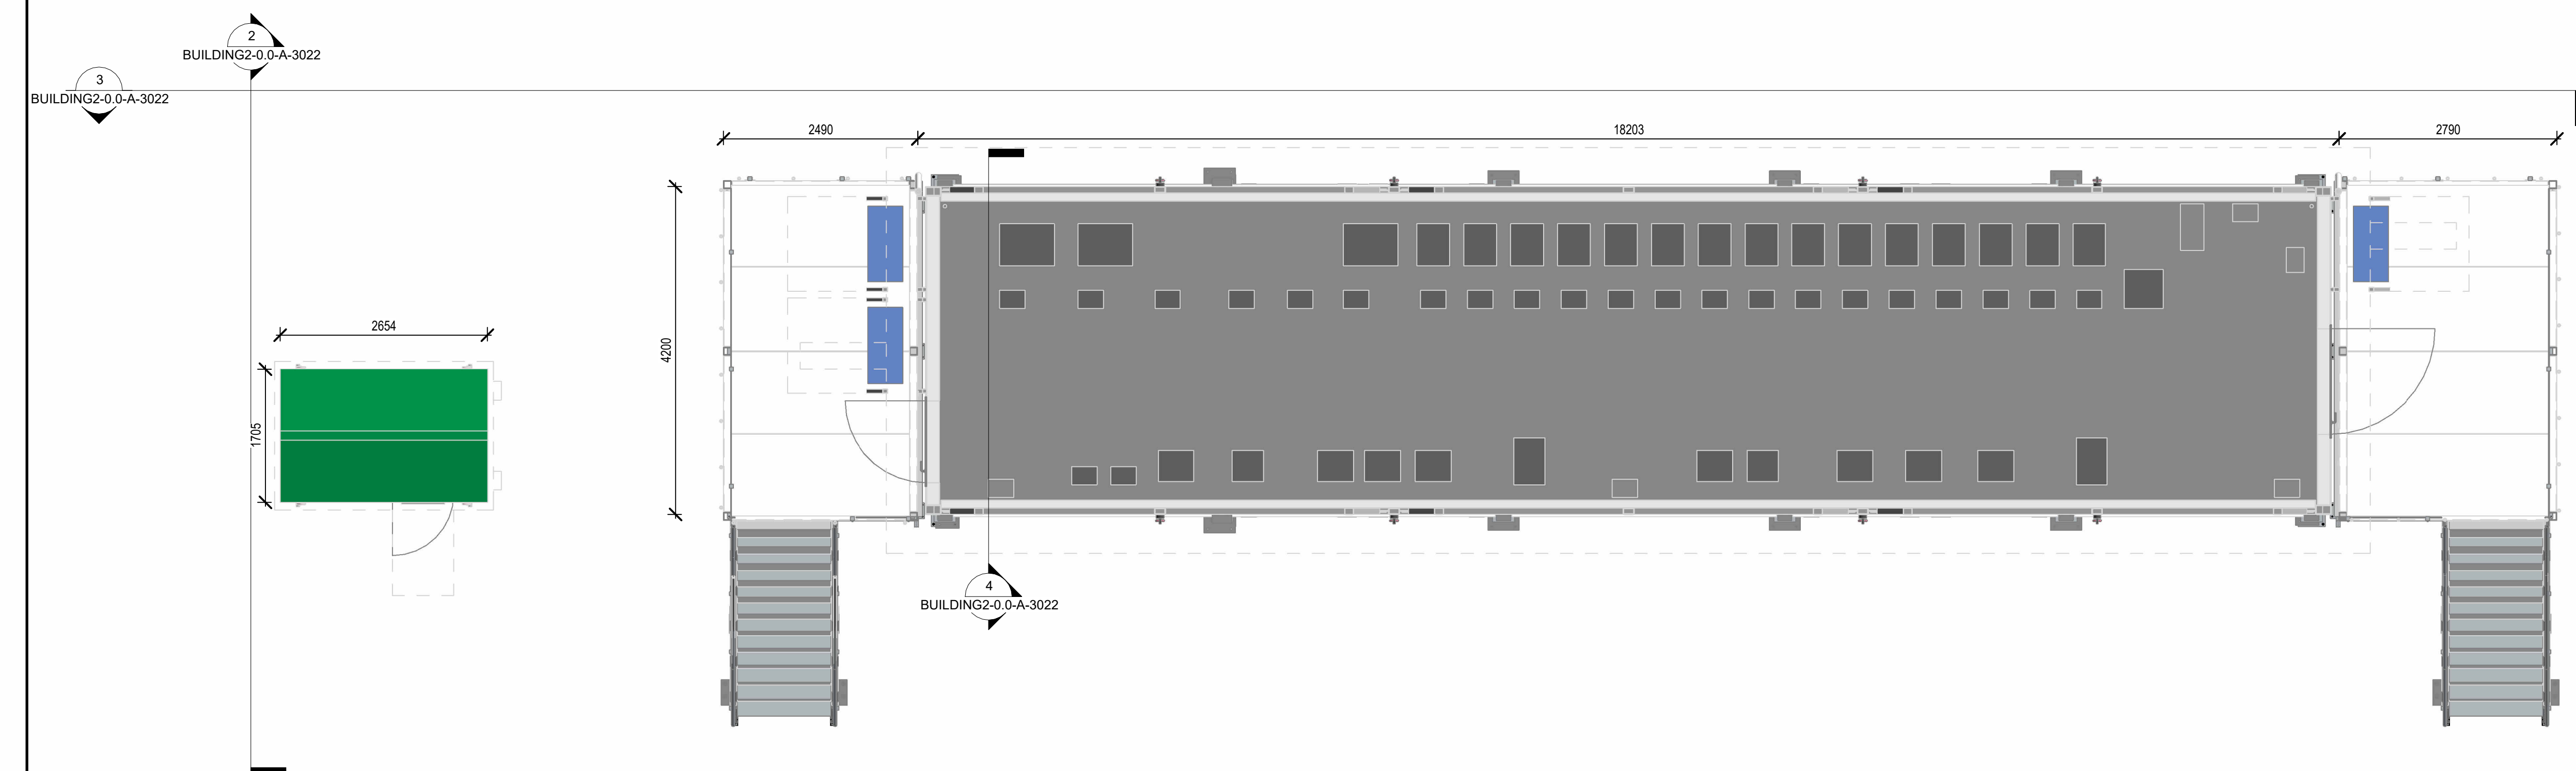


1 PLAN EYD TECHNICAL BUILDING 2
1 : 50

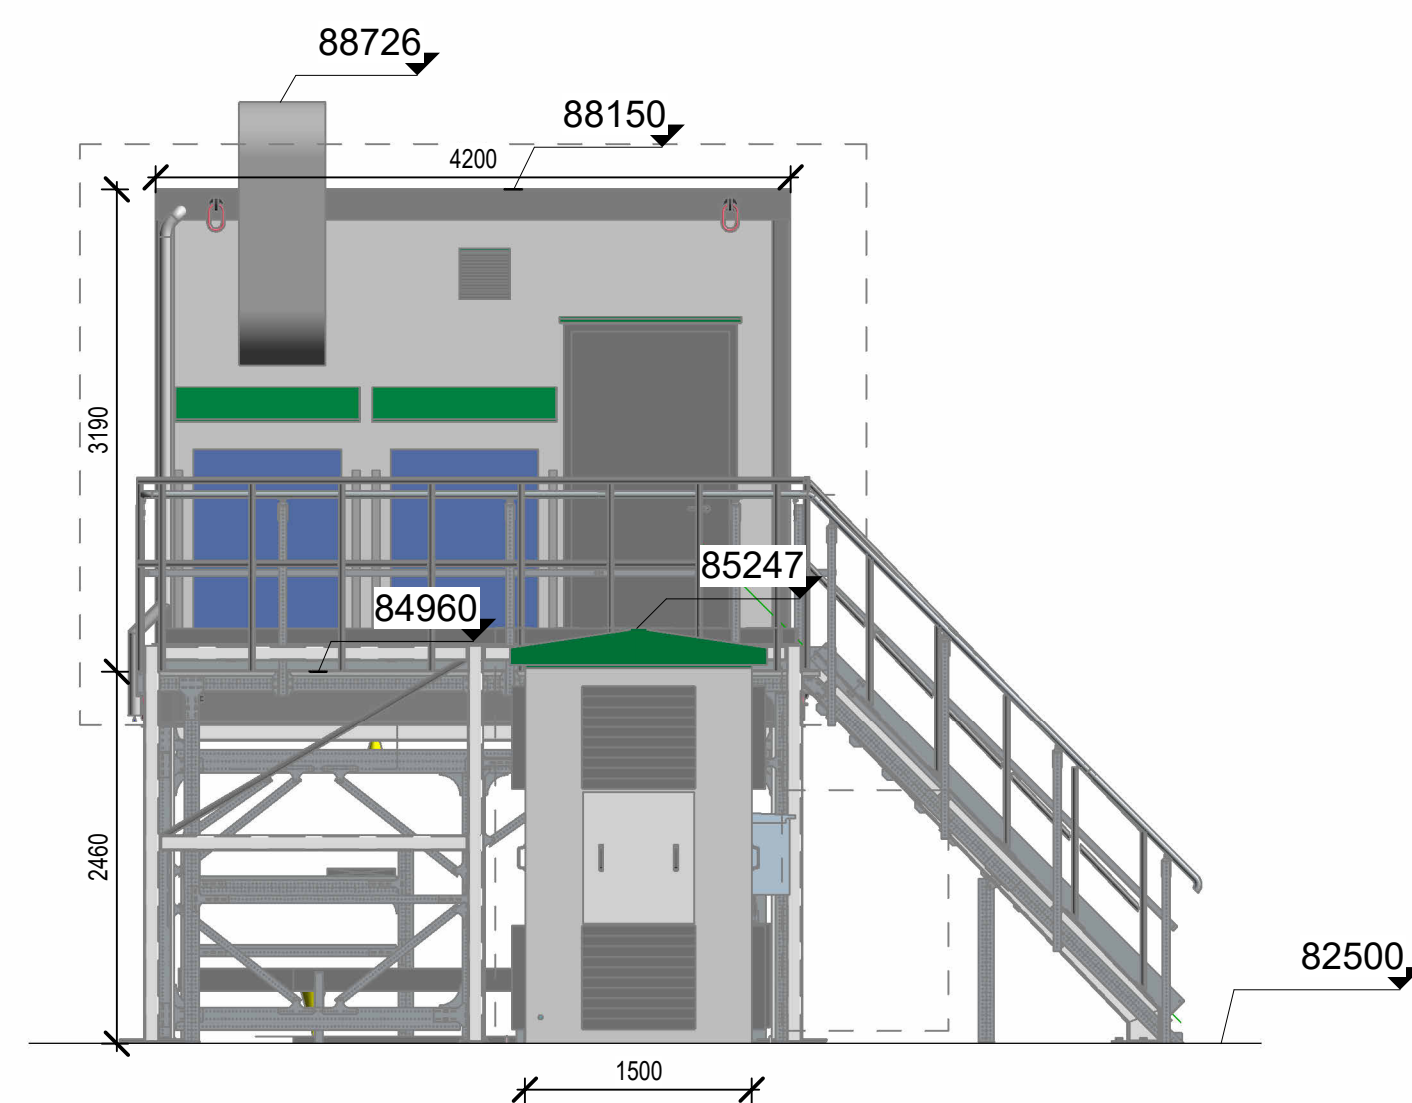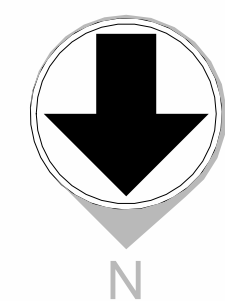


2 ELEVATION EAST EYD TECHNICAL BUILDING 2
1 : 50

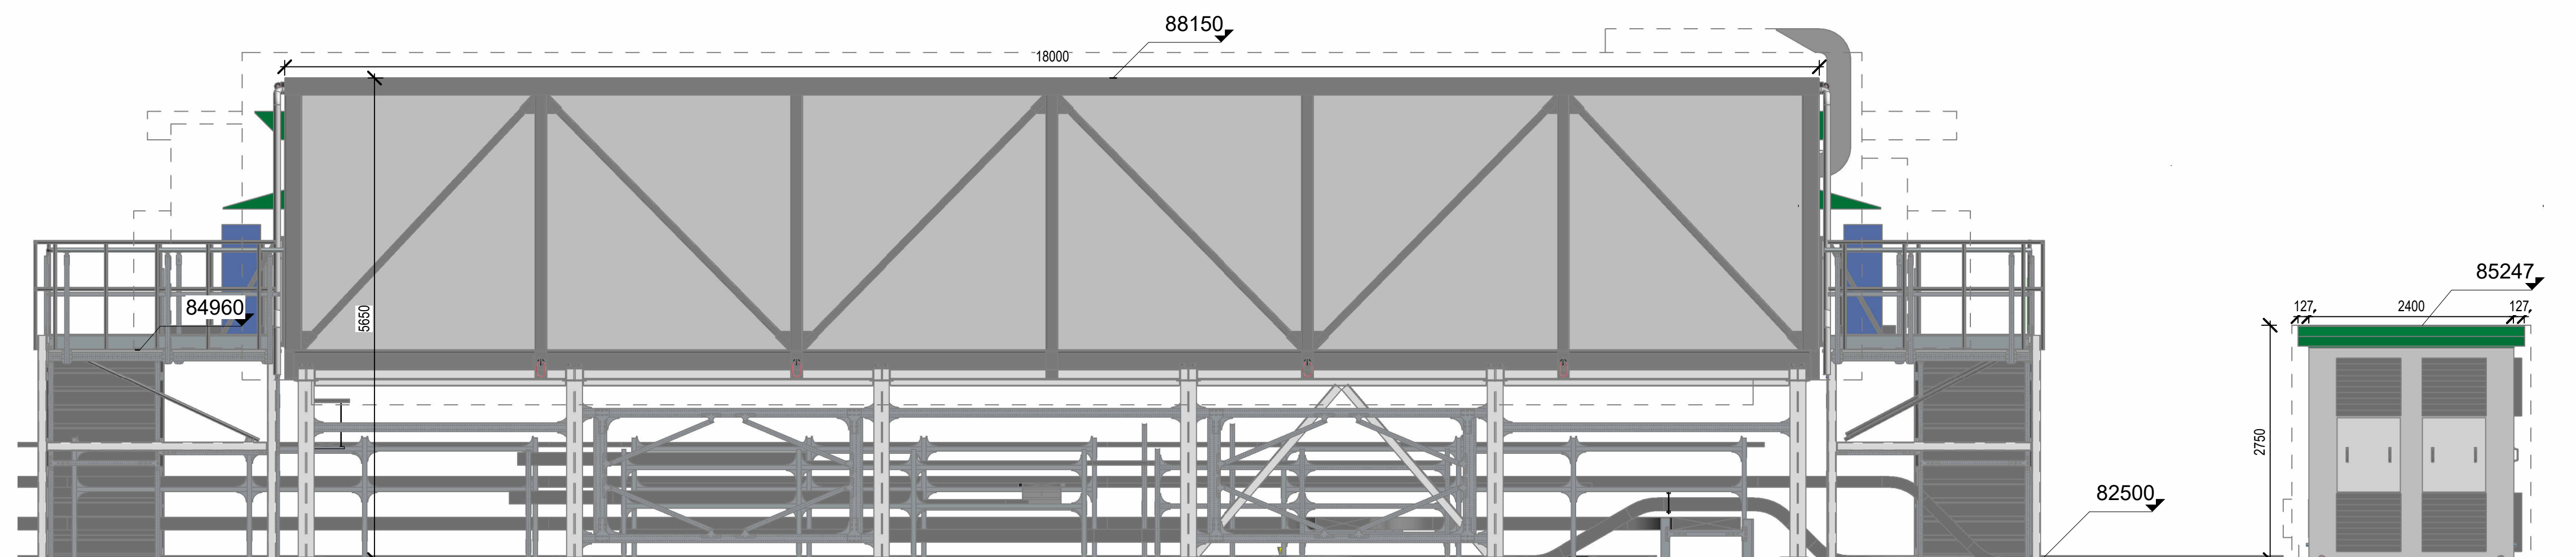


3 ELEVATION SOUTH EYD TECHNICAL BUILDING 2
1 : 50

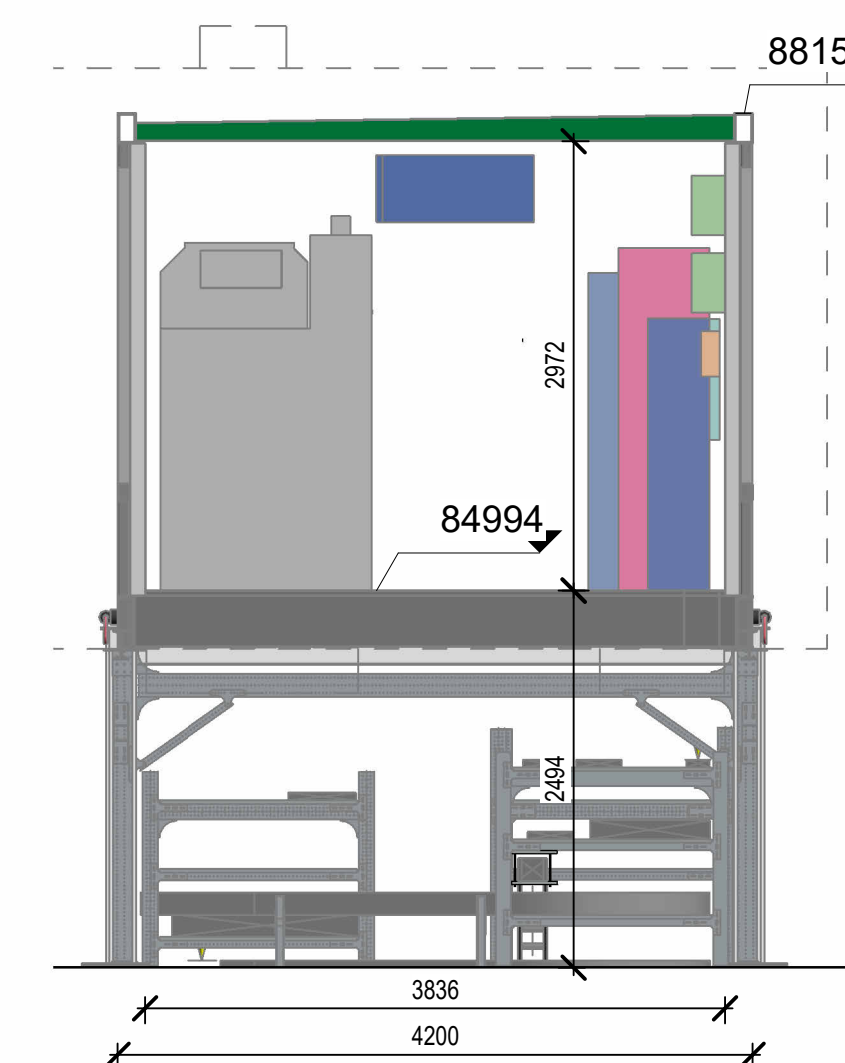

4 SECTION EYD TECHNICAL BUILDING 2
1 : 50

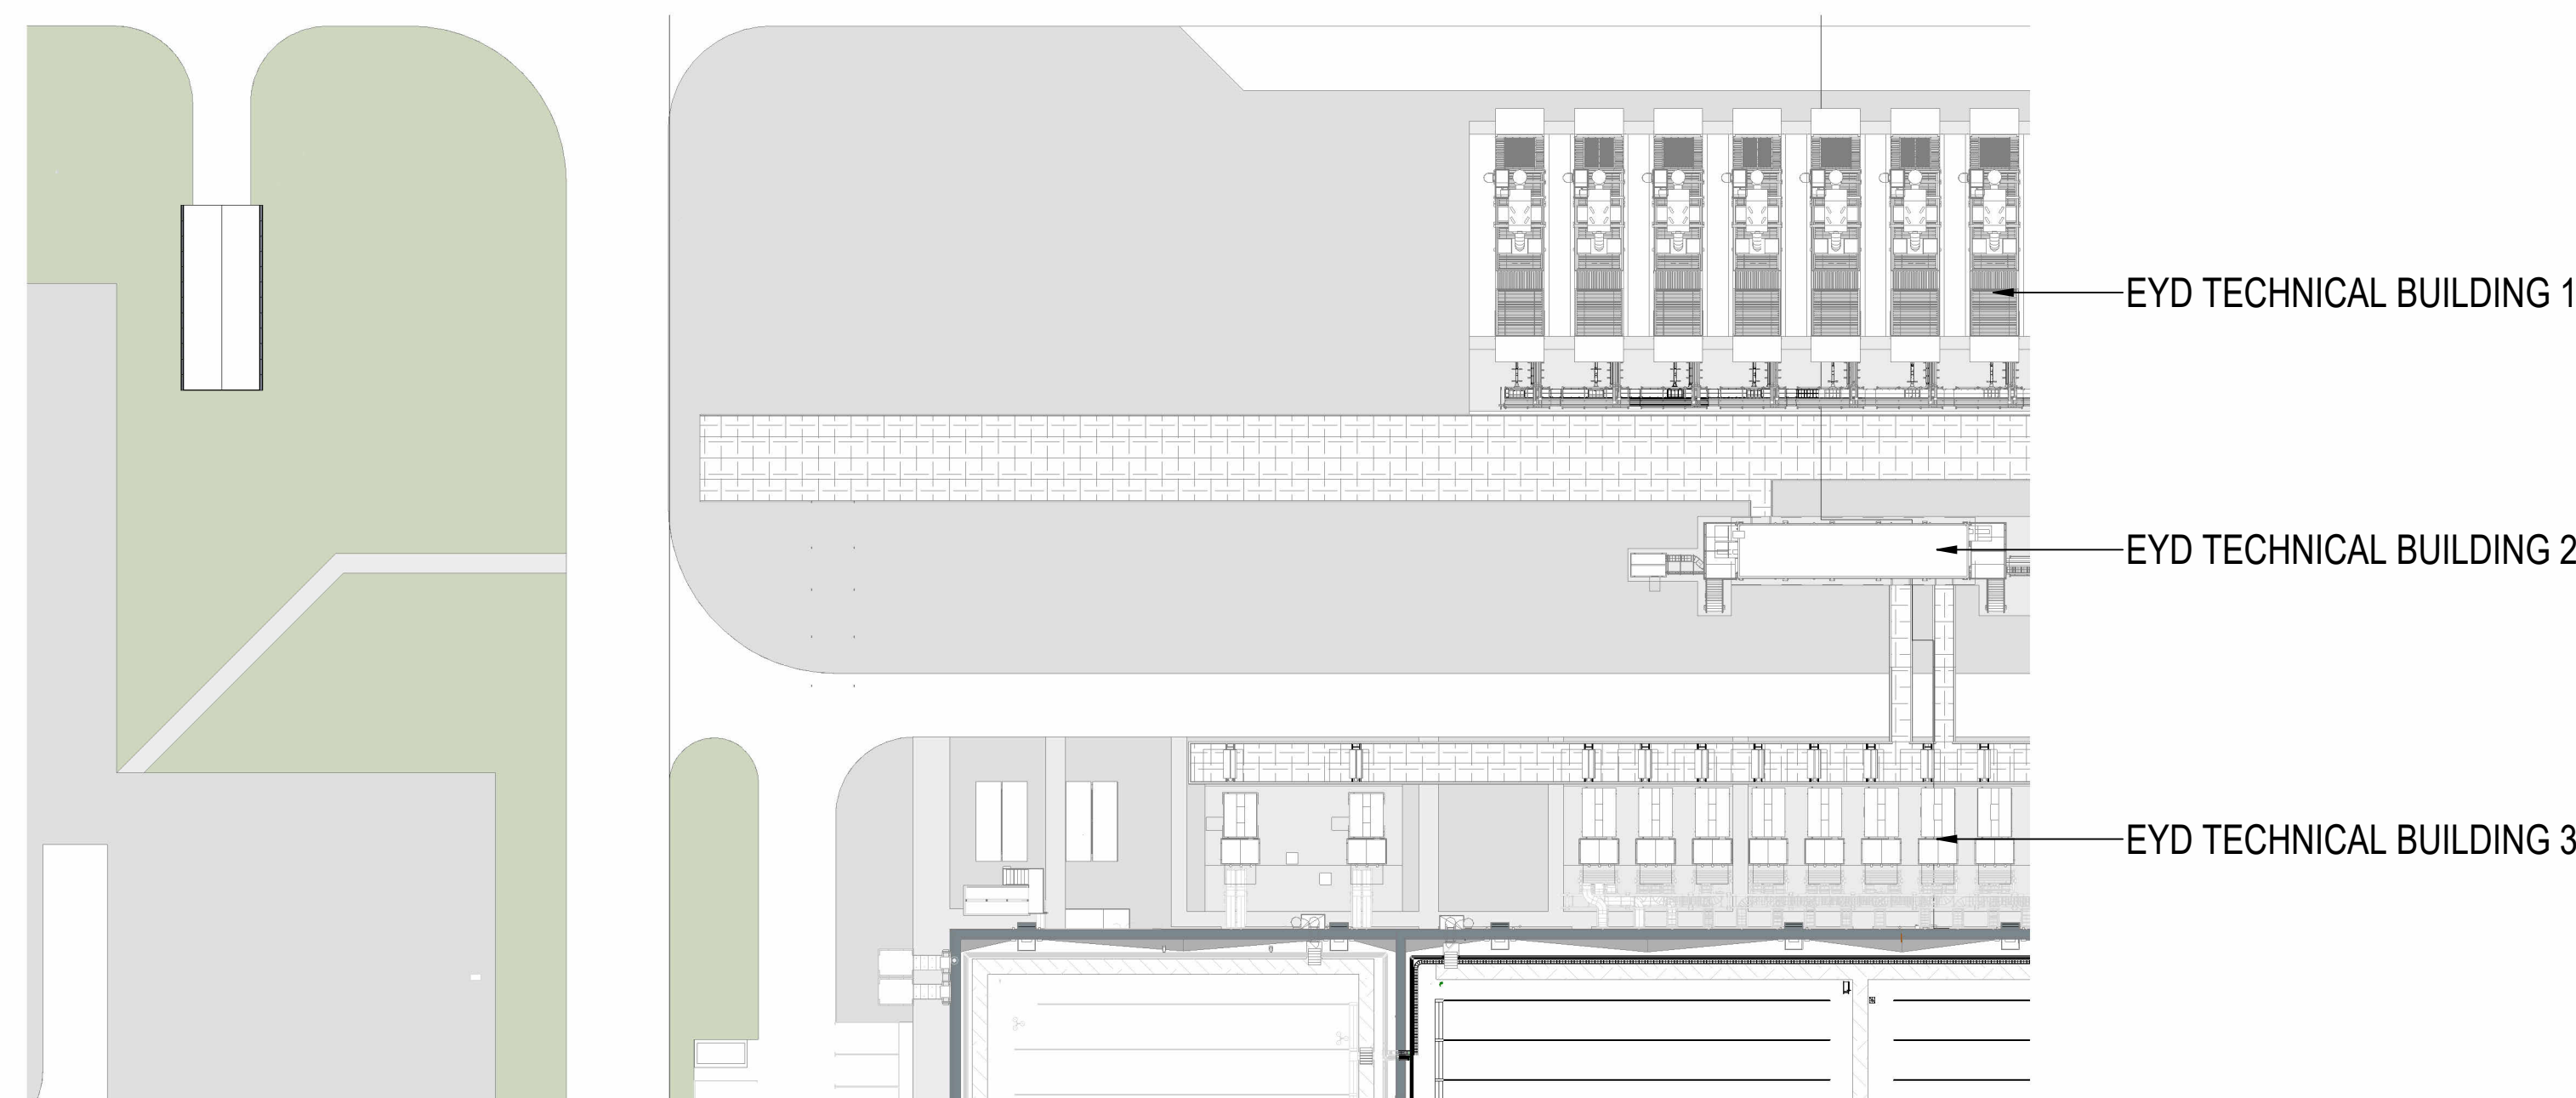

7 PLAN EXTERNAL BUILDINGS - TECHNICAL BUILDINGS EYD
1 : 500

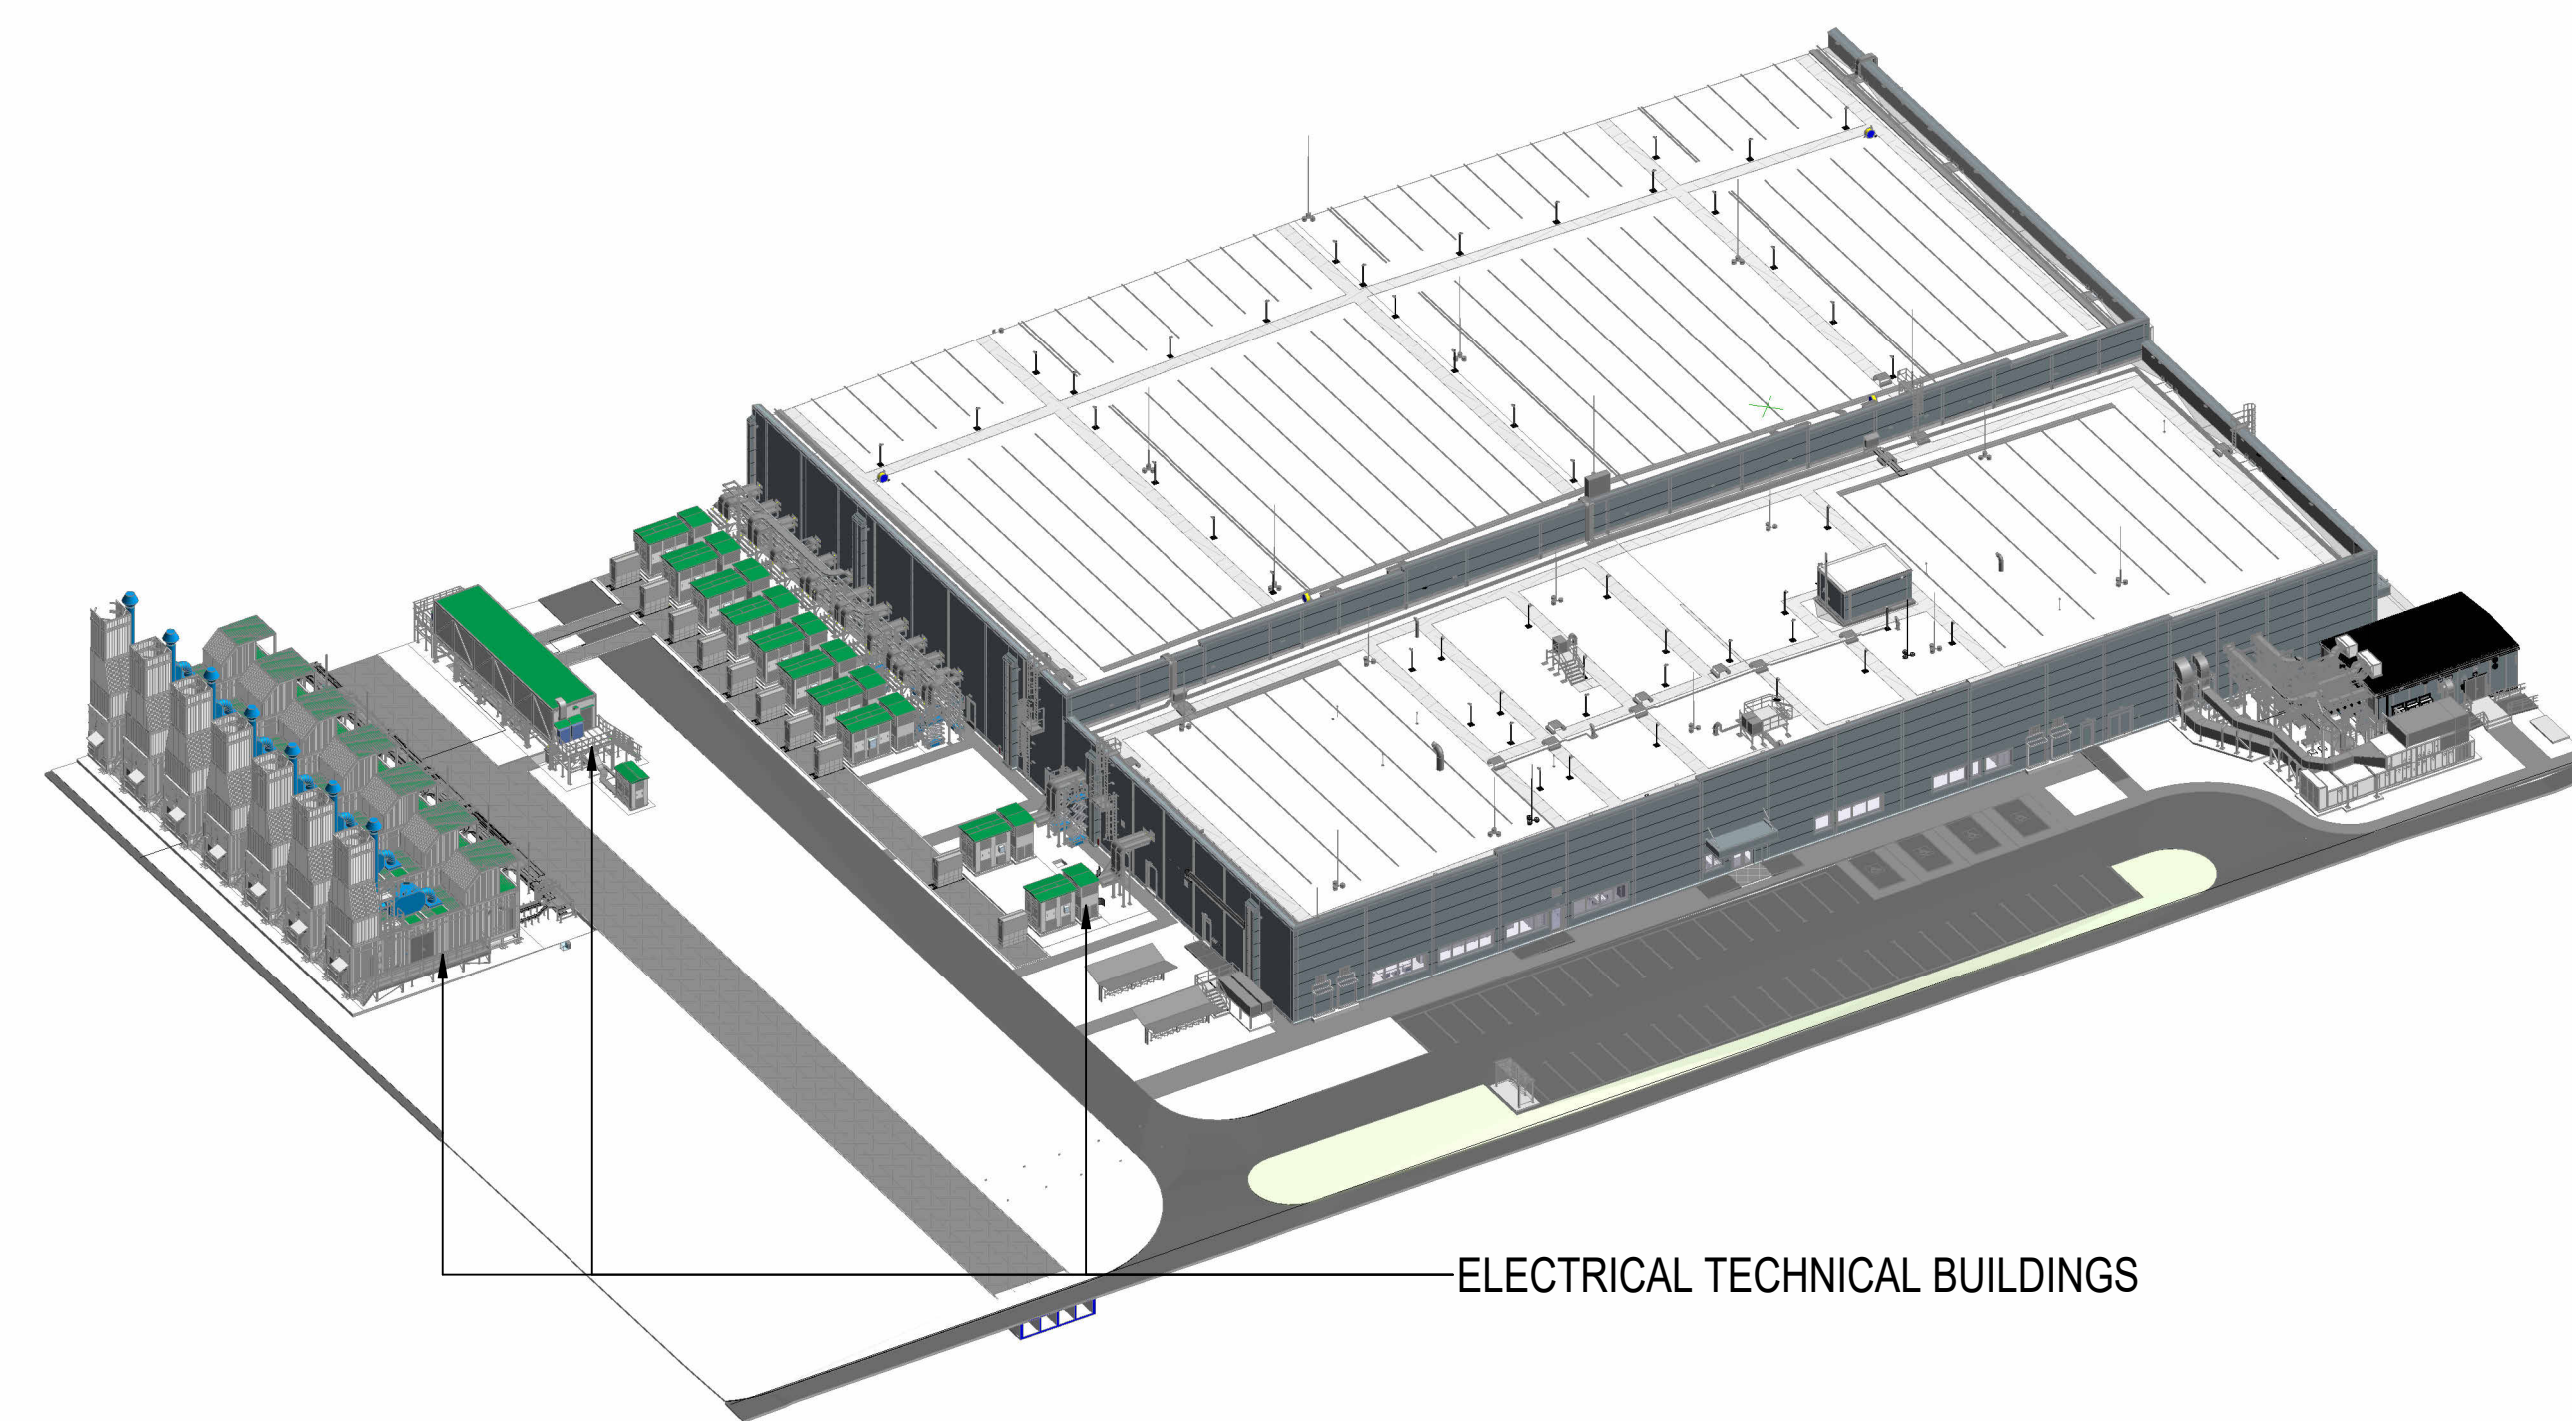

6 3D VIEW - EXTERNAL BUILDING EYD

04.09.2025 16:22:51