
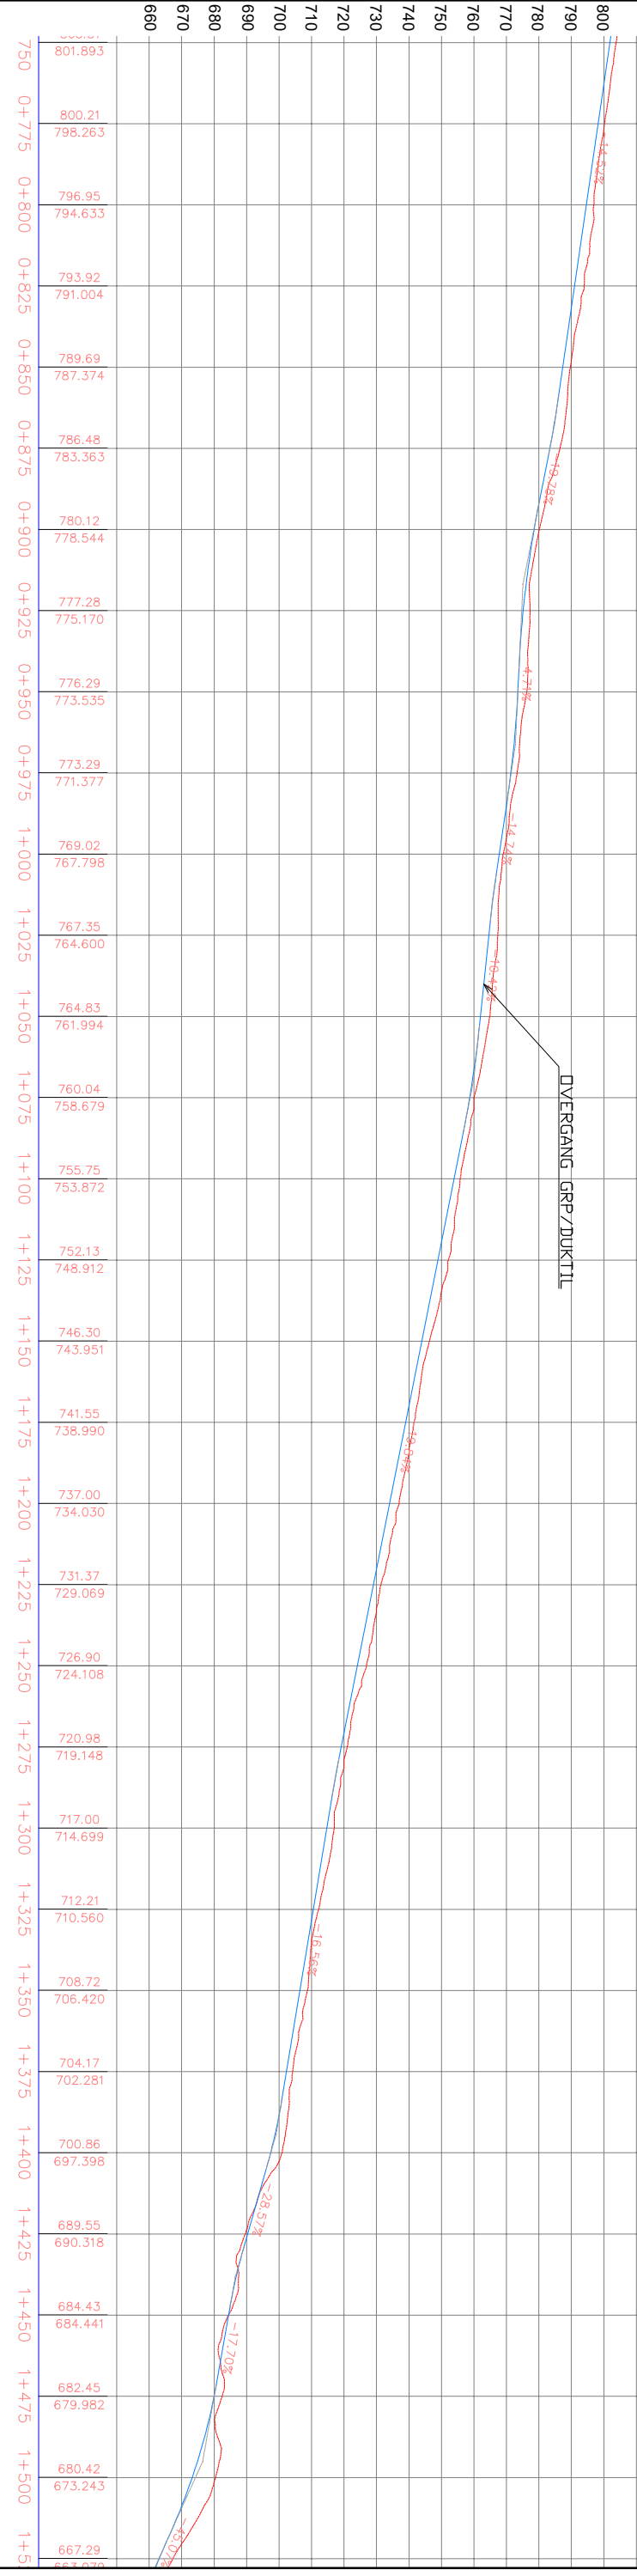


Vedlegg 3 - T201

PLAN
1:1000

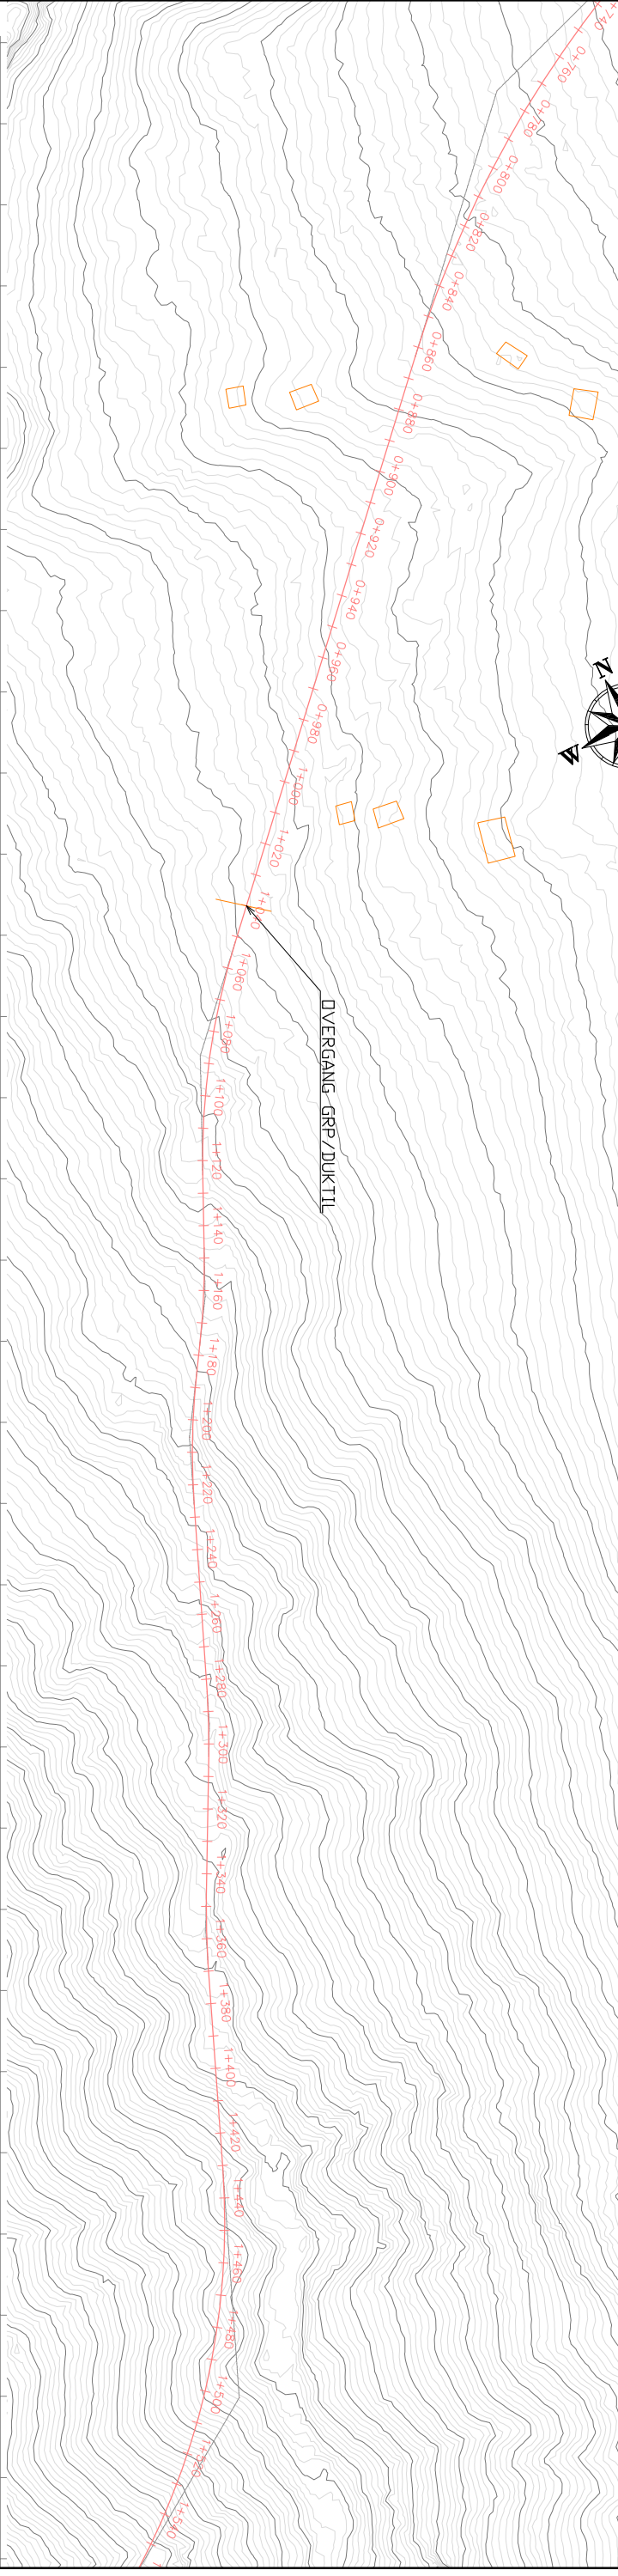


R=344.00m L=168.07m		L=188.41m										R=228.00m L=72.92m		L=22.48m		R=228.00m L=30.00m L=7.92m		R=228.00m L=41.30m		L=57.73m		R=228.00m L=19.89m		L=43.53m		R=228.00m L=20.41m		L=63.14m		R=228.00m L=13.45m	
L=147.08 -14.52%		L=18.09 R=344.00	L=34.01 R=344.00	L=51.84 R=344.00	L=6.27 -2.11%	L=34.51 R=344.00	L=32.77 -14.74%	L=14.85 R=344.00	L=31.77 -10.28%	L=32.40 R=344.00	L=193.47 -19.84%		L=11.36 R=344.00	L=93.93 -16.56%	L=20.67 R=172.00	L=24.33 -28.35%	L=18.70 R=172.00	L=32.89 -17.70%	L=47.08 R=172.00	L=41.71 -45.07%											

LENGDEPROFIL
1:1000

SPEKIFIKASJONER, FORKLARINGER
OG REFERANSER

1. SE TEGNING T-200

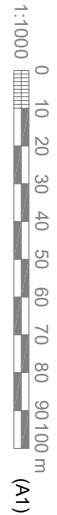

C01 06.01.2020 FOR DETALJPLAN OG TEKNISKPLAN			MB	RS
Revisjon	Dato	Beskrivelse	Utbredt kontrollert	
KVAMMADALSELVI KRAFTVERK				
VANNVEI				
FRA PEL 750 TIL PEL 1500				
PLAN OG LENGDEPROFIL				
ARRANGEMENT				
Prosjekt nr.		Dokument nr.		Revisjon
1421-001		T-201		C01