



Tegn.nr:
3316-KA-0002

Målestokk: 1:5 000
Format: A3L

Dato: 04.10.2024
Rev. dato: 15.01.2025
Rev. dato: 24.04.2025

Rev.nr: 05
Rev.nr: 06
Rev.nr: 08

Sign.: POJ
Sign.: SF
Sign.: FS

Kontr.: TF
Kontr.: TF
Kontr.: POJ

Godkj.: YL
Godkj.: POJ
Godkj.: POJ


INDRE HORDALAND KRAFTNETT AS
132 kV-ledning Sima-Klyve-Bu
Trasekart

Side 1 av 13

0 100 200
Meters

- Nye master
- ▲ Eks. trafostasjon ombygges
- △ Fremtidig trafostasjon
- Ny 132 kV ledning
- - - Ny 132 kV kabel



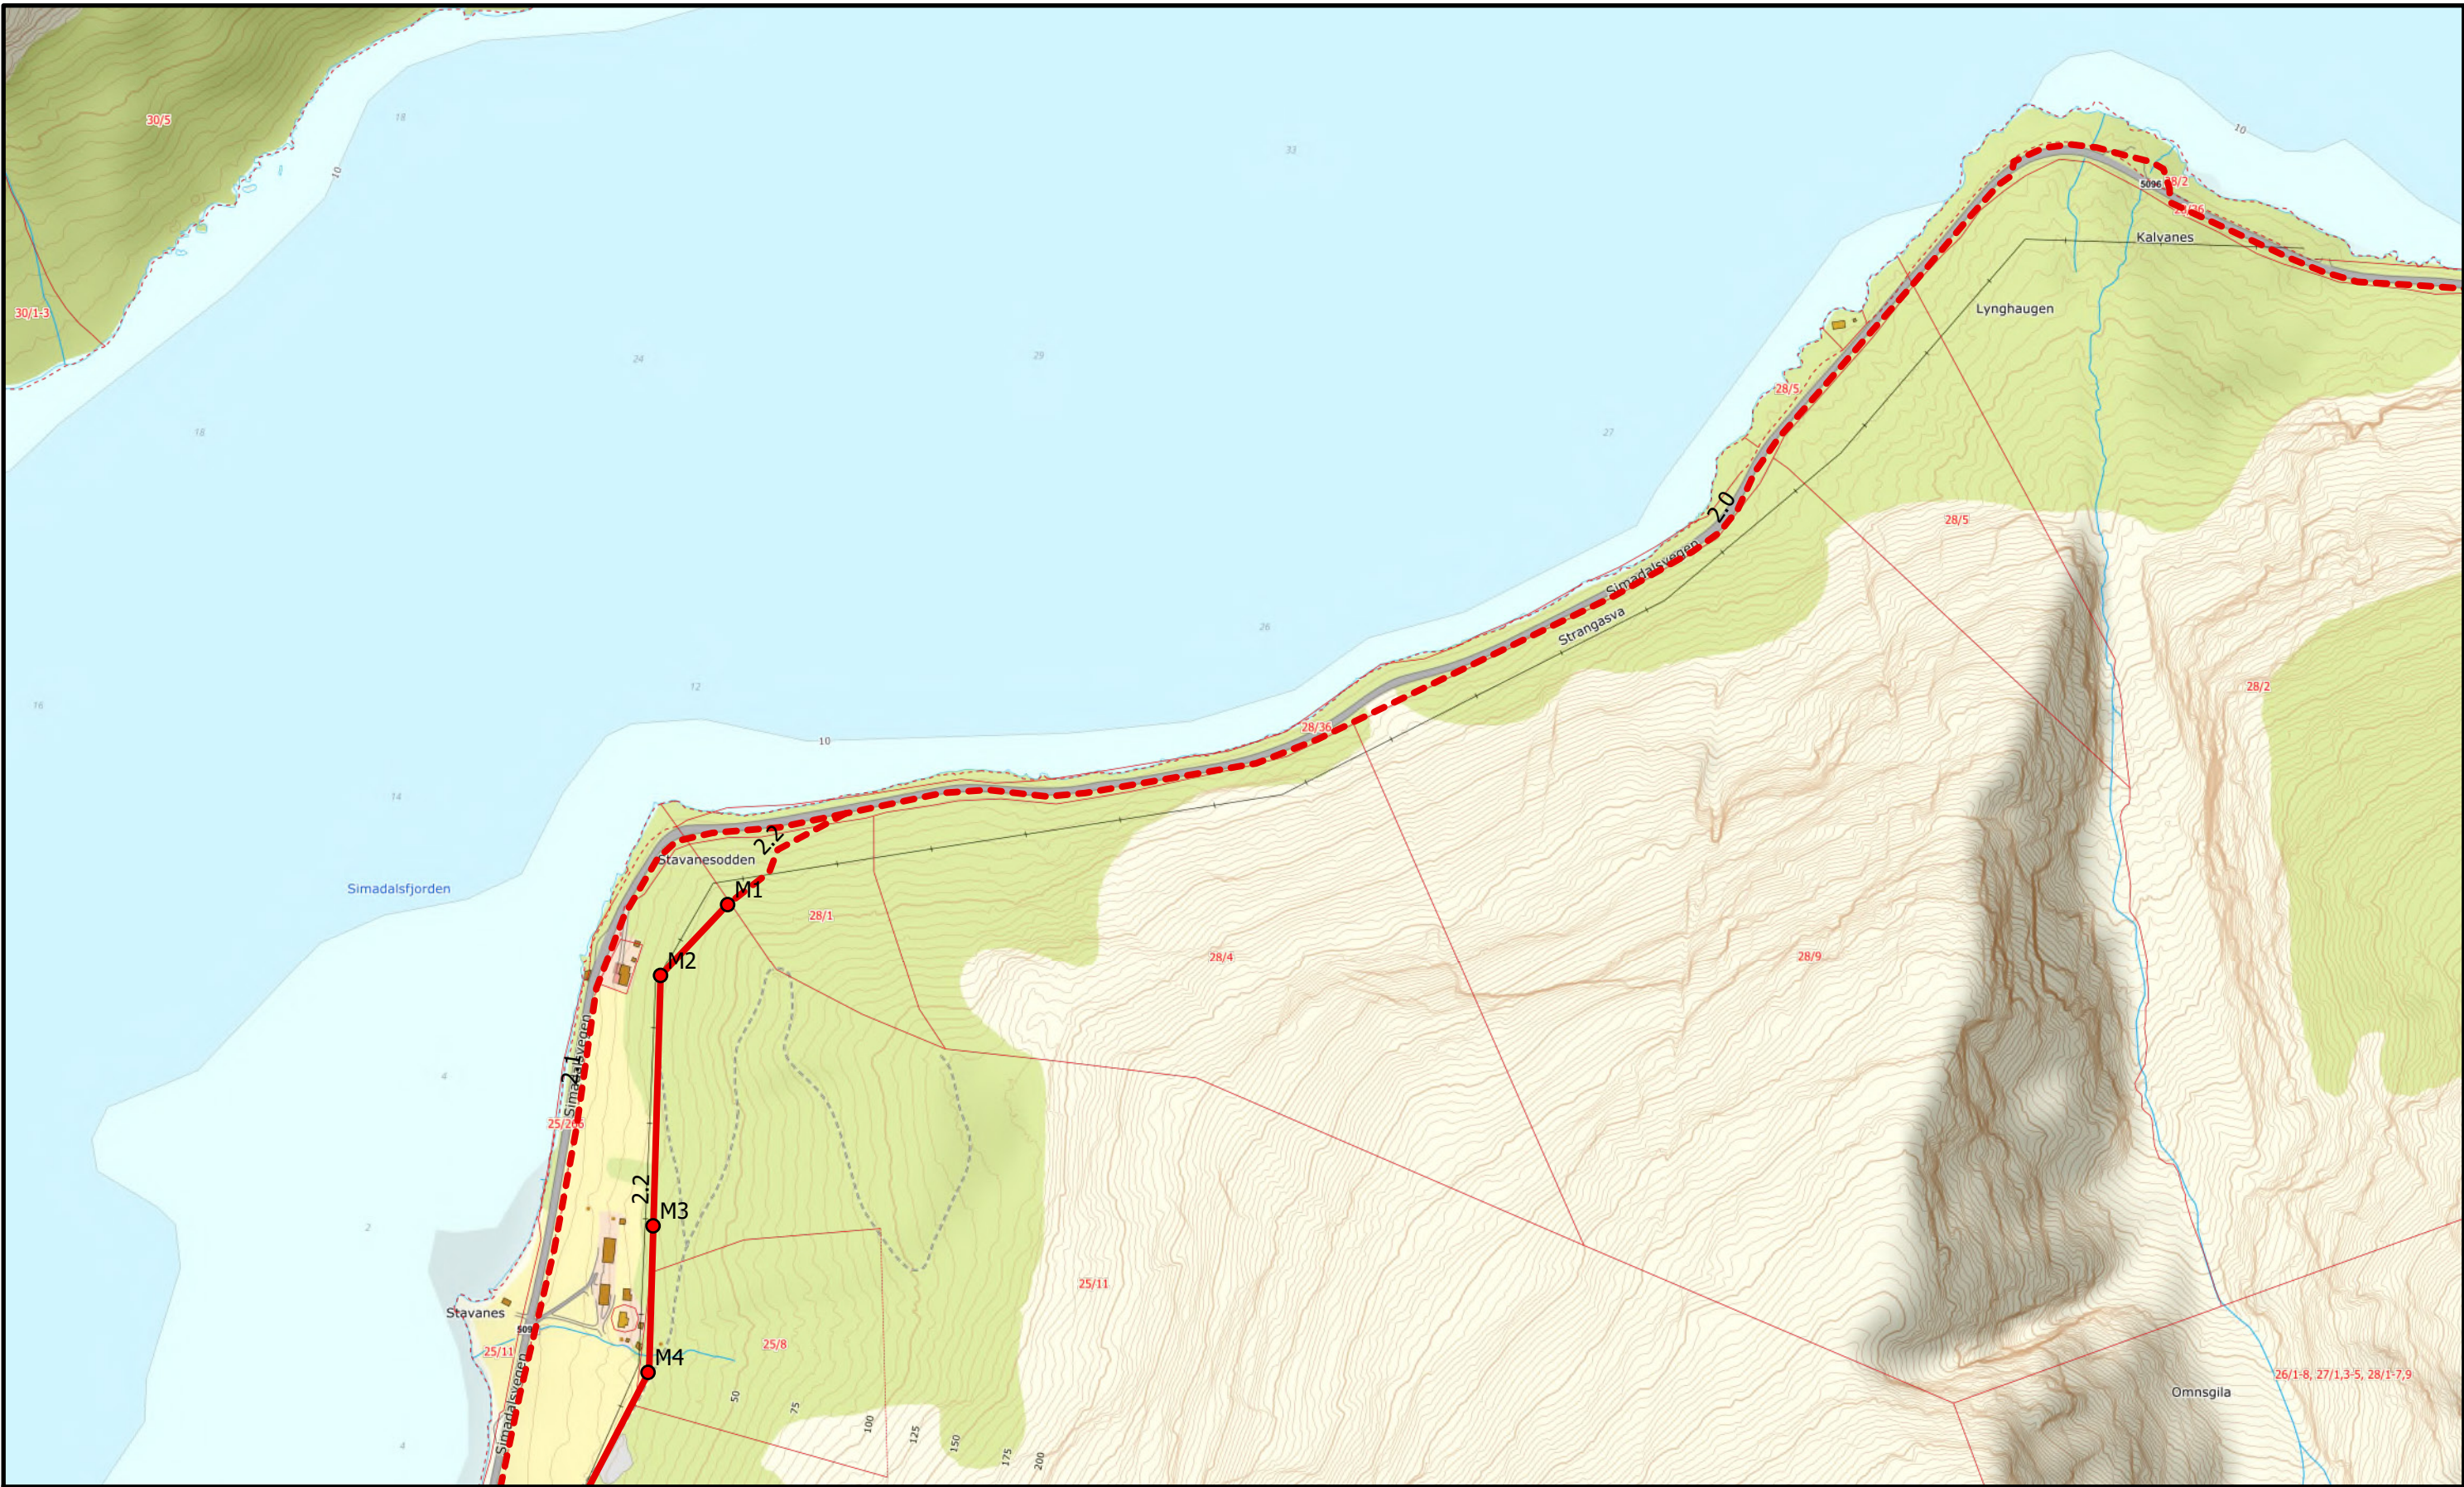

Tegn.nr:
3316-KA-0002

Målestokk:
1:5 000

Format:
A3L

Dato:
04.10.2024
Rev. dato:
15.01.2025
Rev. dato:
24.04.2025

Rev.nr:
05
Rev.nr:
06
Rev.nr:
08

Sign.:
POJ
Sign.:
SF
Sign.:
FS

Kontr.:
TF
Kontr.:
TF
Kontr.:
POJ

Godkj.:
YL
Godkj.:
POJ
Godkj.:
POJ


INDRE HORDALAND KRAFTNETT AS
132 kV-ledning Sima-Klyve-Bu
Trasekart

Side 2 av 13

0 100 200
Meters

- Nye master
- ▲ Eks. trafostasjon ombygges
- △ Fremtidig trafostasjon
- Ny 132 kV ledning
- - - Ny 132 kV kabel



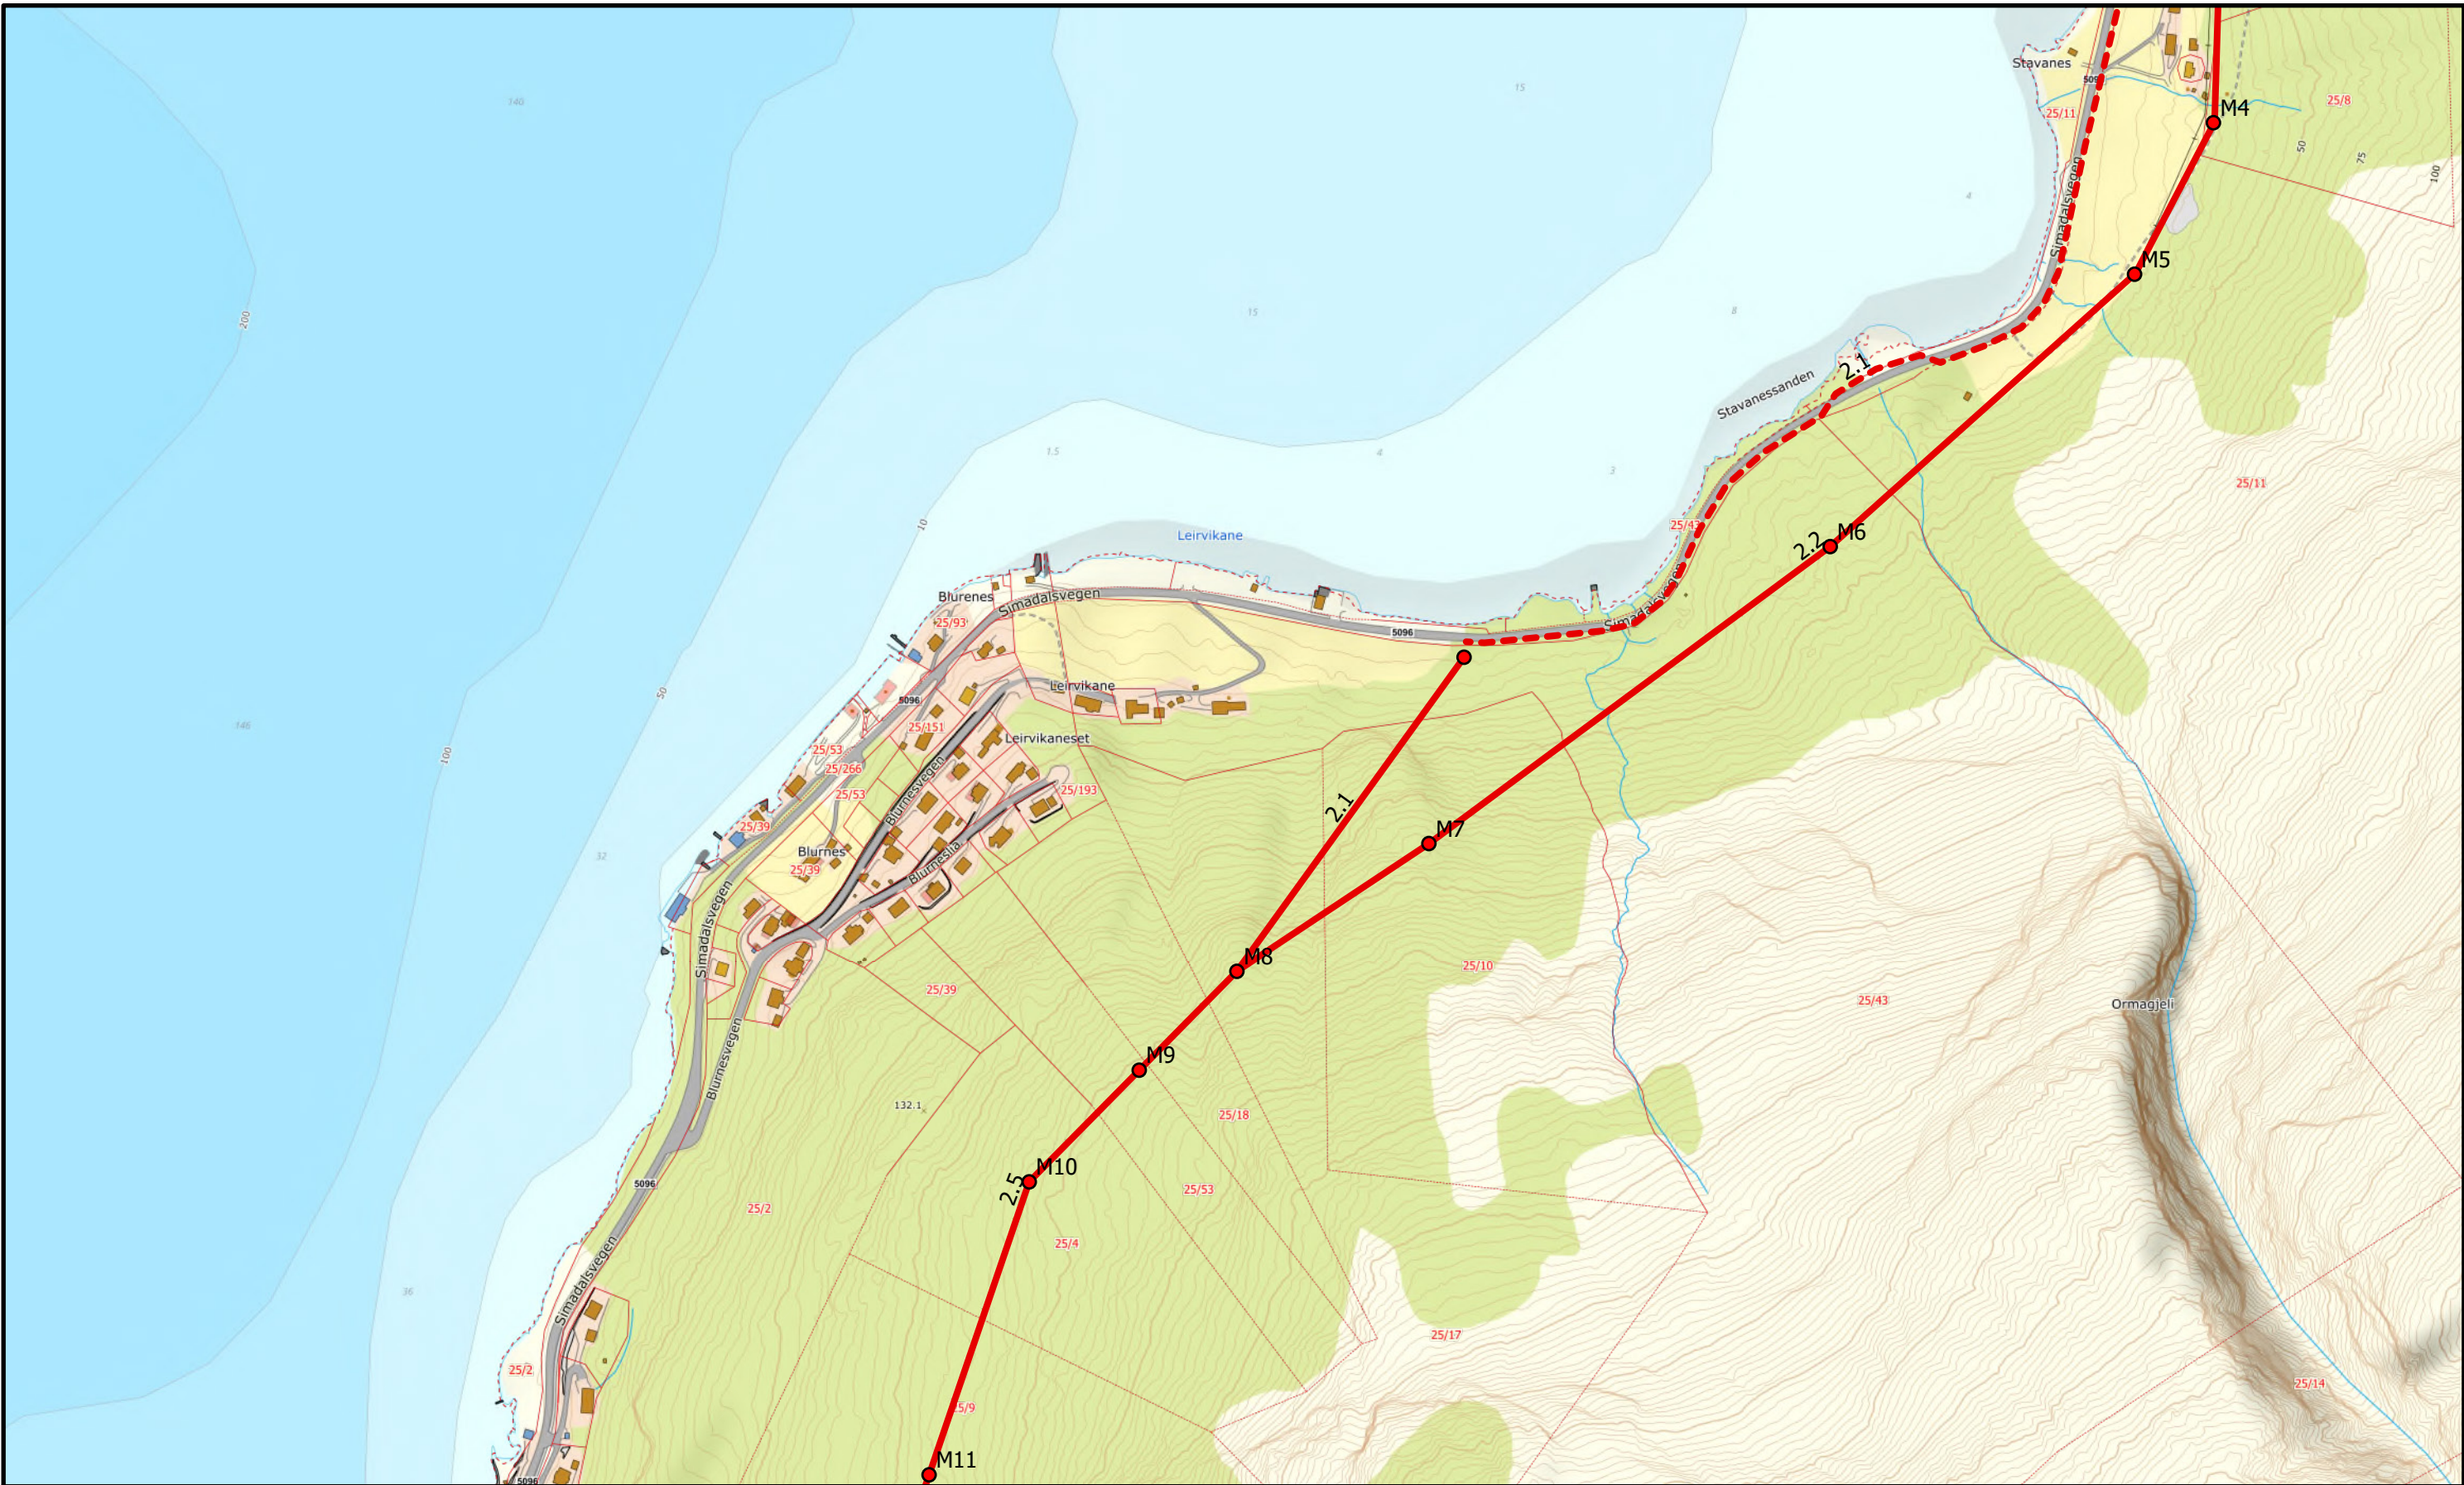

Tegn.nr:
3316-KA-0002

Målestokk:
1:5 000

Format:
A3L

Dato:
04.10.2024
Rev. dato:
15.01.2025
Rev. dato:
24.04.2025

Rev.nr:
05
Rev.nr:
06
Rev.nr:
08

Sign.:
POJ
Sign.:
SF
Sign.:
FS

Kontr.:
TF
Kontr.:
TF
Kontr.:
POJ

Godkj.:
YL
Godkj.:
POJ
Godkj.:
POJ

INDRE HORDALAND KRAFTNETT AS
132 kV-ledning Sima-Klyve-Bu
Trasekart

Side 3 av 13

0 100 200
Meters

- Nye master
- ▲ Eks. trafostasjon ombygges
- △ Fremtidig trafostasjon
- Ny 132 kV ledning
- - - Ny 132 kV kabel





Tegn.nr:
3316-KA-0002

Målestokk: 1:5 000
Format: A3L

Dato: 04.10.2024
Rev. dato: 15.01.2025
Rev. dato: 24.04.2025

Rev.nr: 05
Rev.nr: 06
Rev.nr: 08

Sign.: POJ
Sign.: SF
Sign.: FS

Kontr.: TF
Kontr.: TF
Kontr.: POJ

Godkj.: YL
Godkj.: POJ
Godkj.: POJ


- Nye master
- ▲ Eks. trafostasjon ombygges
- △ Fremtidig trafostasjon
- Ny 132 kV ledning
- - - Ny 132 kV kabel

INDRE HORDALAND KRAFTNETT AS
132 kV-ledning Sima-Klyve-Bu
Trasekart

Side 4 av 13

0 100 200
Meters



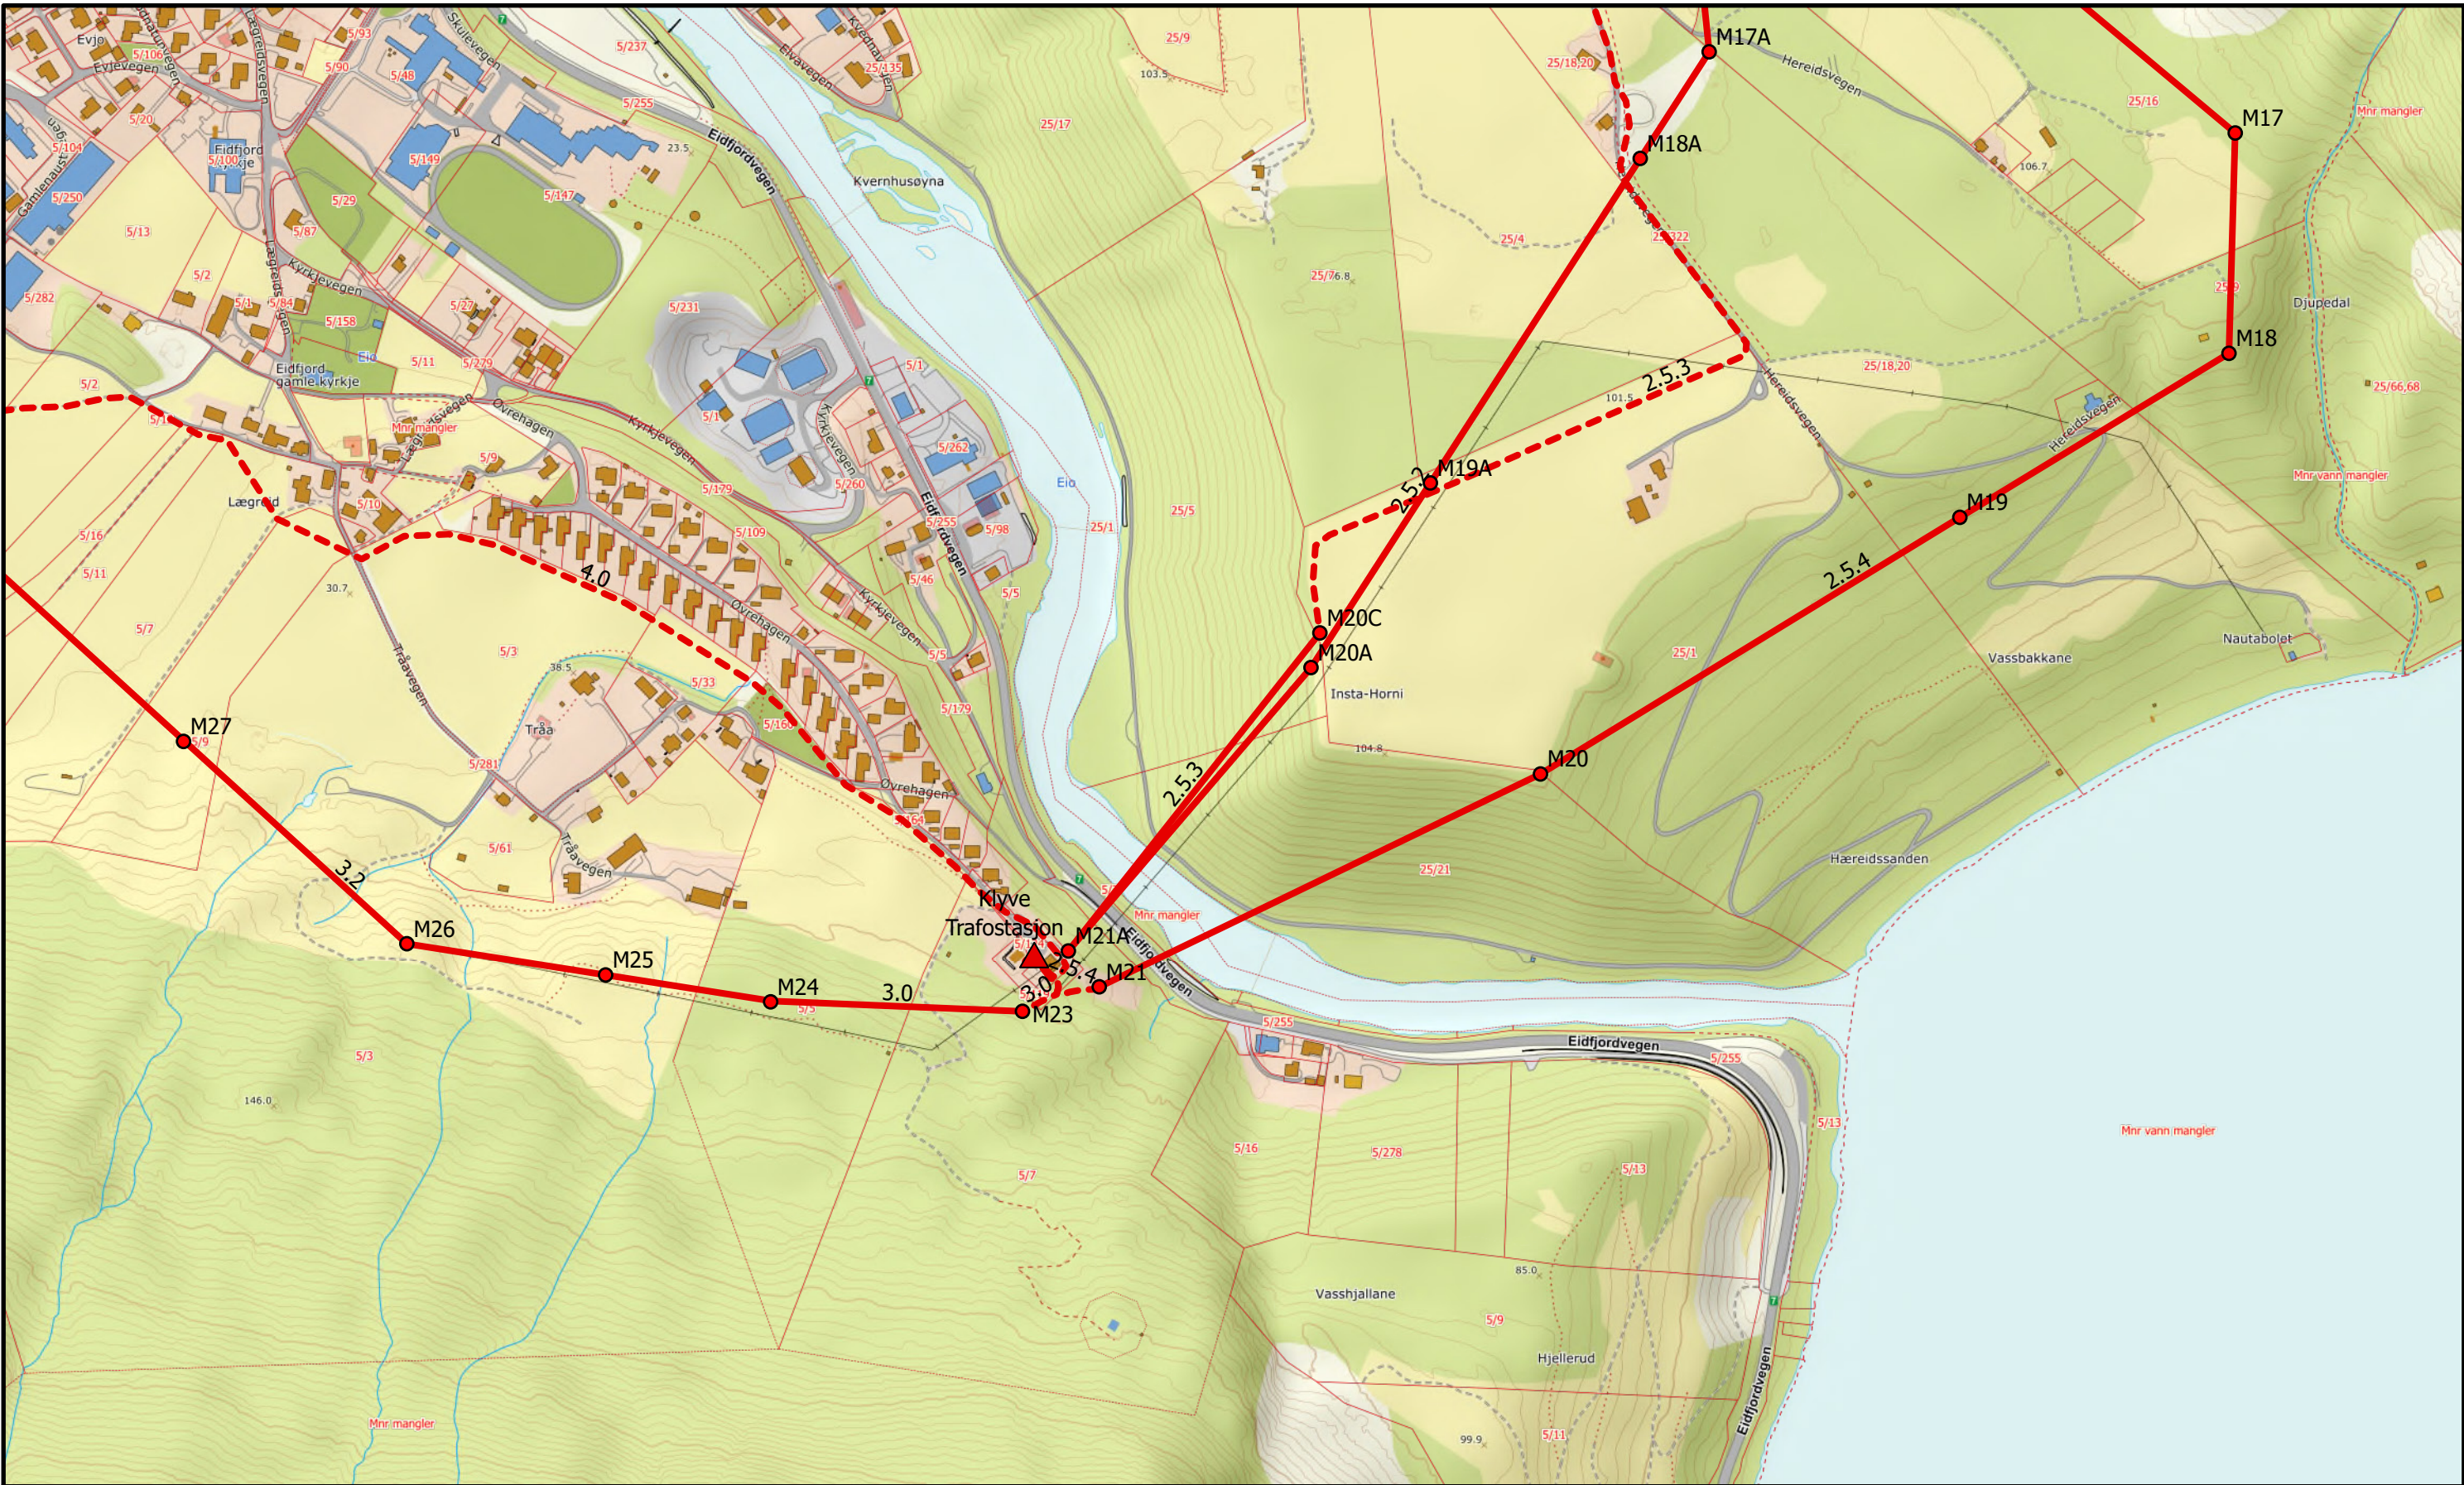

Tegn.nr:
3316-KA-0002

Målestokk: 1:5 000
Format: A3L

Dato: 04.10.2024
Rev. dato: 15.01.2025
Rev. dato: 24.04.2025

Rev.nr: 05
Rev.nr: 06
Rev.nr: 08

Sign.: POJ
Sign.: SF
Sign.: FS

Kontr.: TF
Kontr.: TF
Kontr.: POJ

Godkj.: YL
Godkj.: POJ
Godkj.: POJ


INDRE HORDALAND KRAFTNETT AS
132 kV-ledning Sima-Klyve-Bu
Trasekart

Side 5 av 13

0 100 200
Meters

- Nye master
- ▲ Eks. trafostasjon ombygges
- △ Fremtidig trafostasjon
- Ny 132 kV ledning
- - - Ny 132 kV kabel



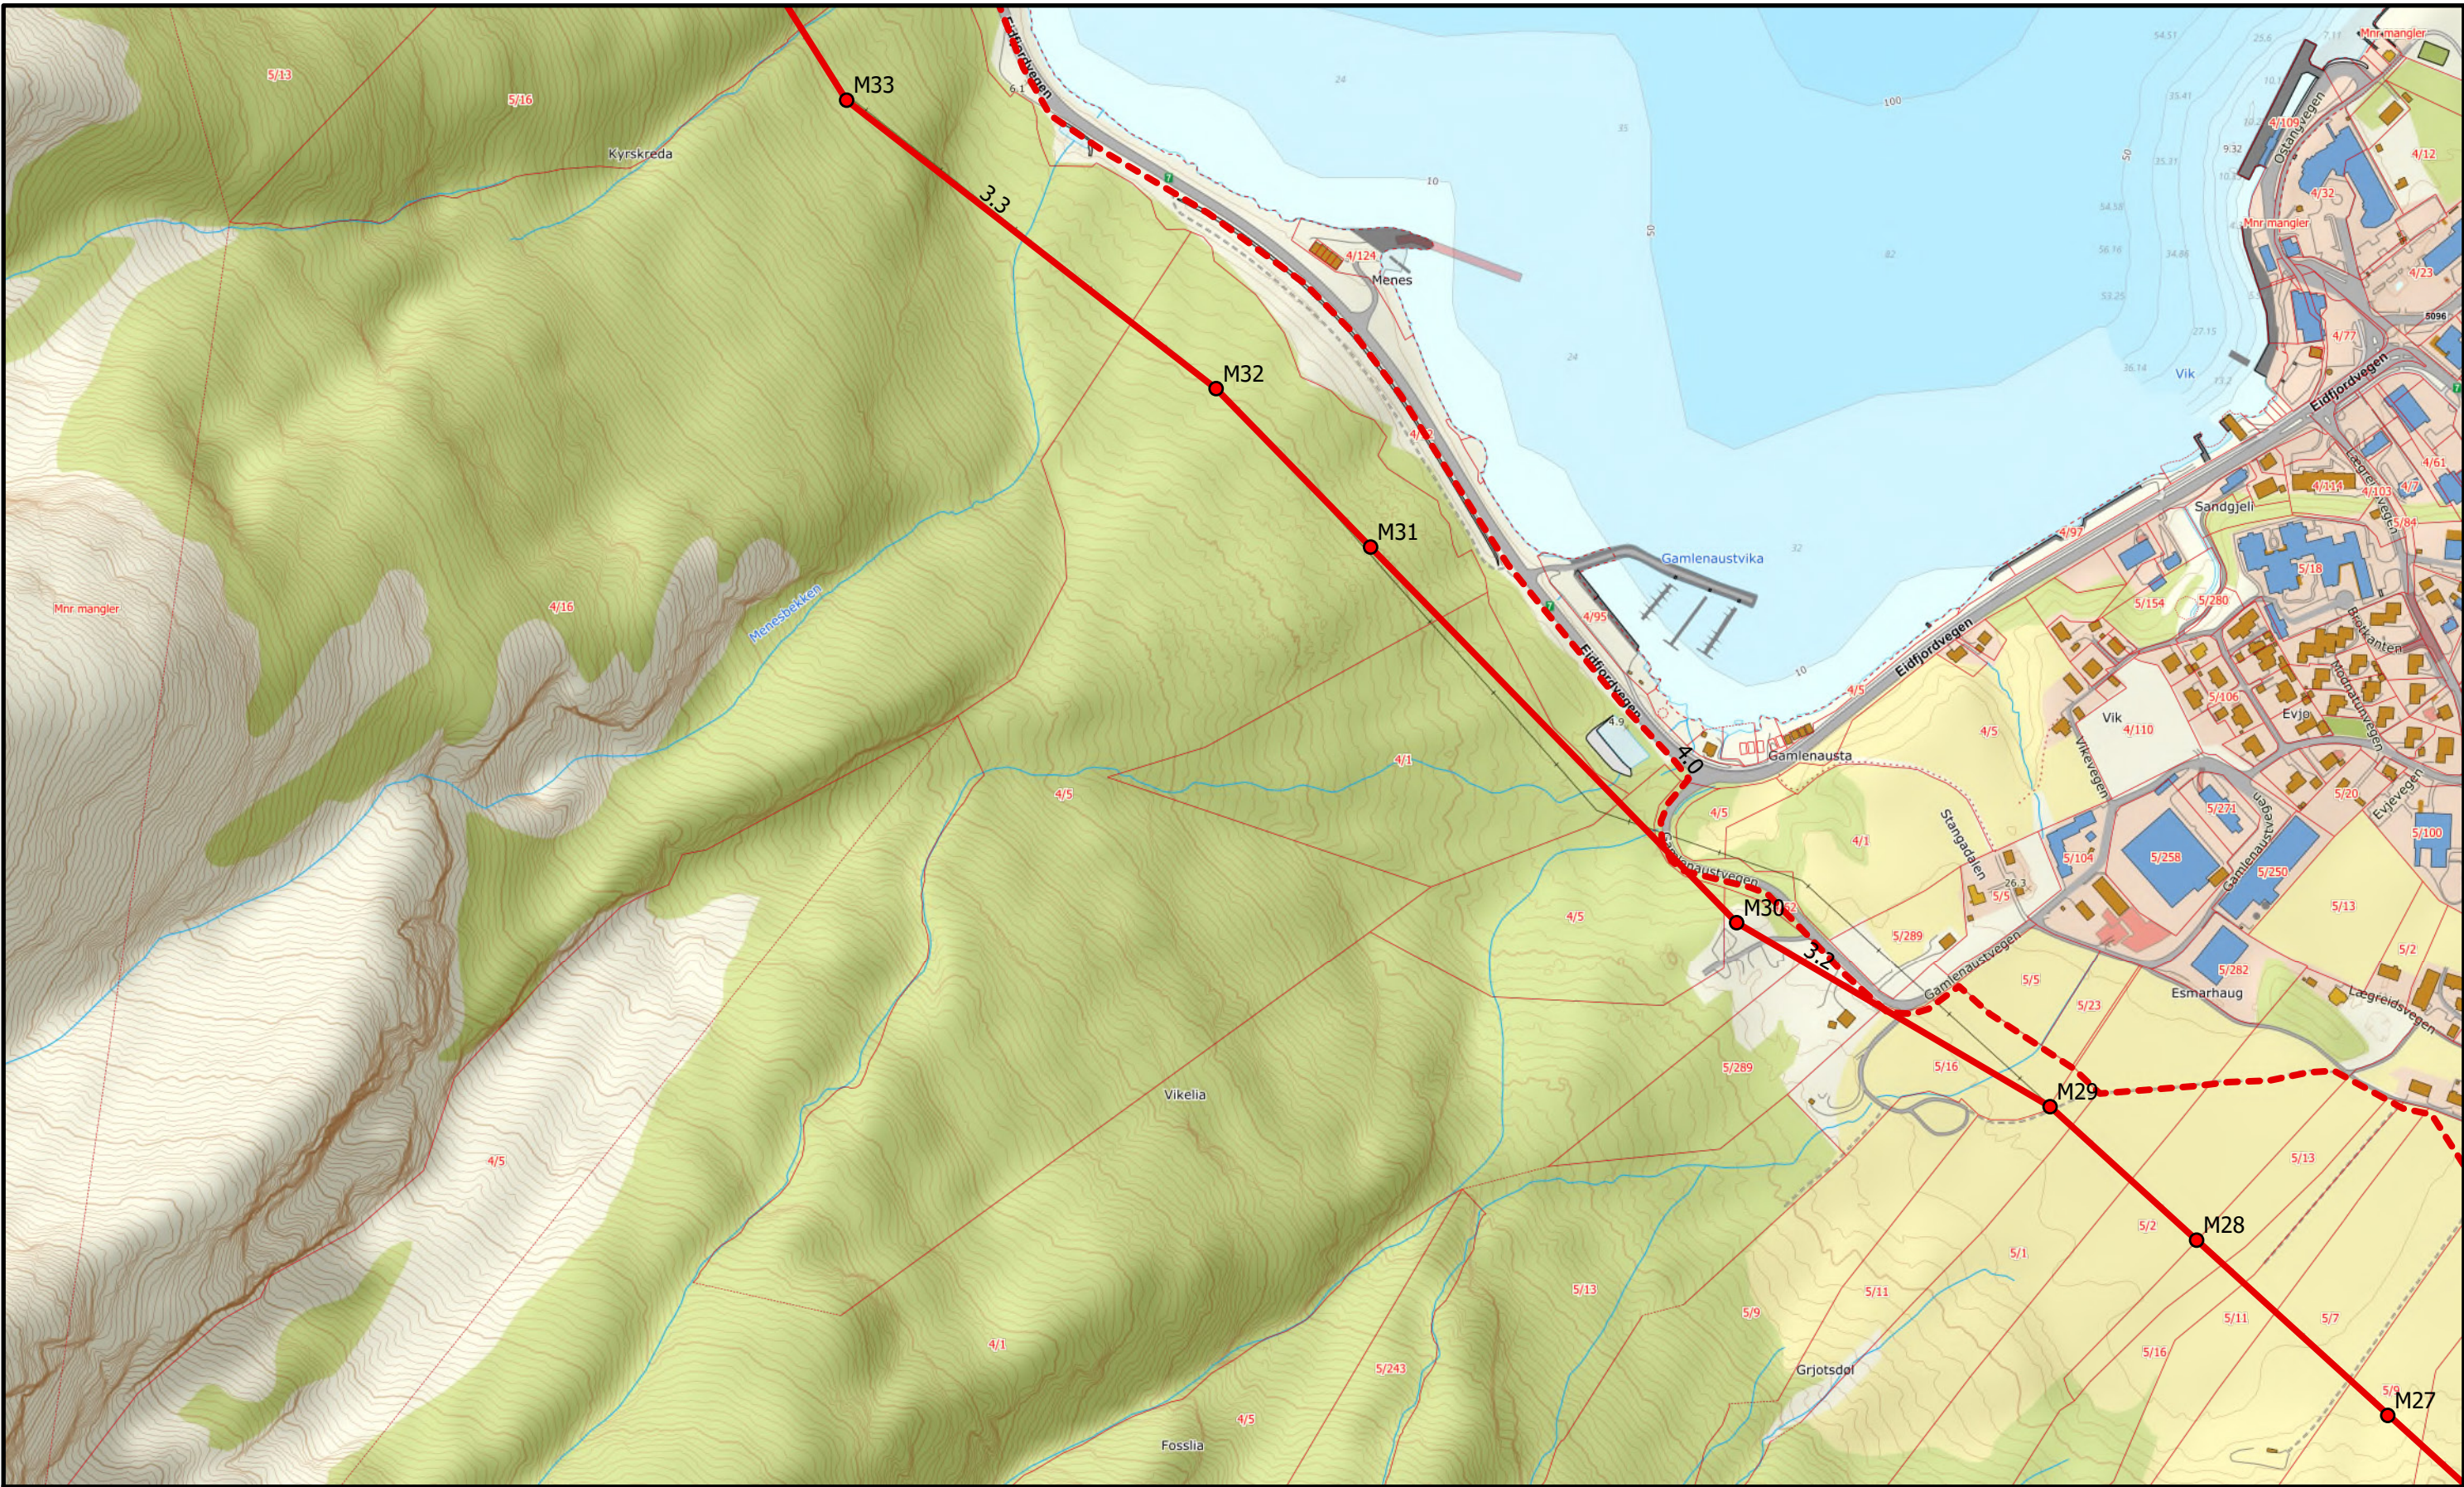



Tegn.nr:
3316-KA-0002

Målestokk:
1:5 000

Format:
A3L

Dato: 04.10.2024	Rev.nr: 05	Sign.: POJ	Kontr.: TF	Godkj.: YL
Rev. dato: 15.01.2025	Rev.nr.: 06	Sign.: SF	Kontr.: TF	Godkj.: POJ
Rev. dato: 24.04.2025	Rev.nr.: 08	Sign.: FS	Kontr.: POJ	Godkj.: POJ

INDRE HORDALAND KRAFTNETT AS

132 kV-ledning Sima-Klyve-Bu

Trasekart

Side 6 av 13

0 100 200 Meters

● Nye master

▲ Eks. trafostasjon ombygges


△ Fremtidig trafostasjon

Ny 132 kV ledning

Ny 132 kV kabel

N



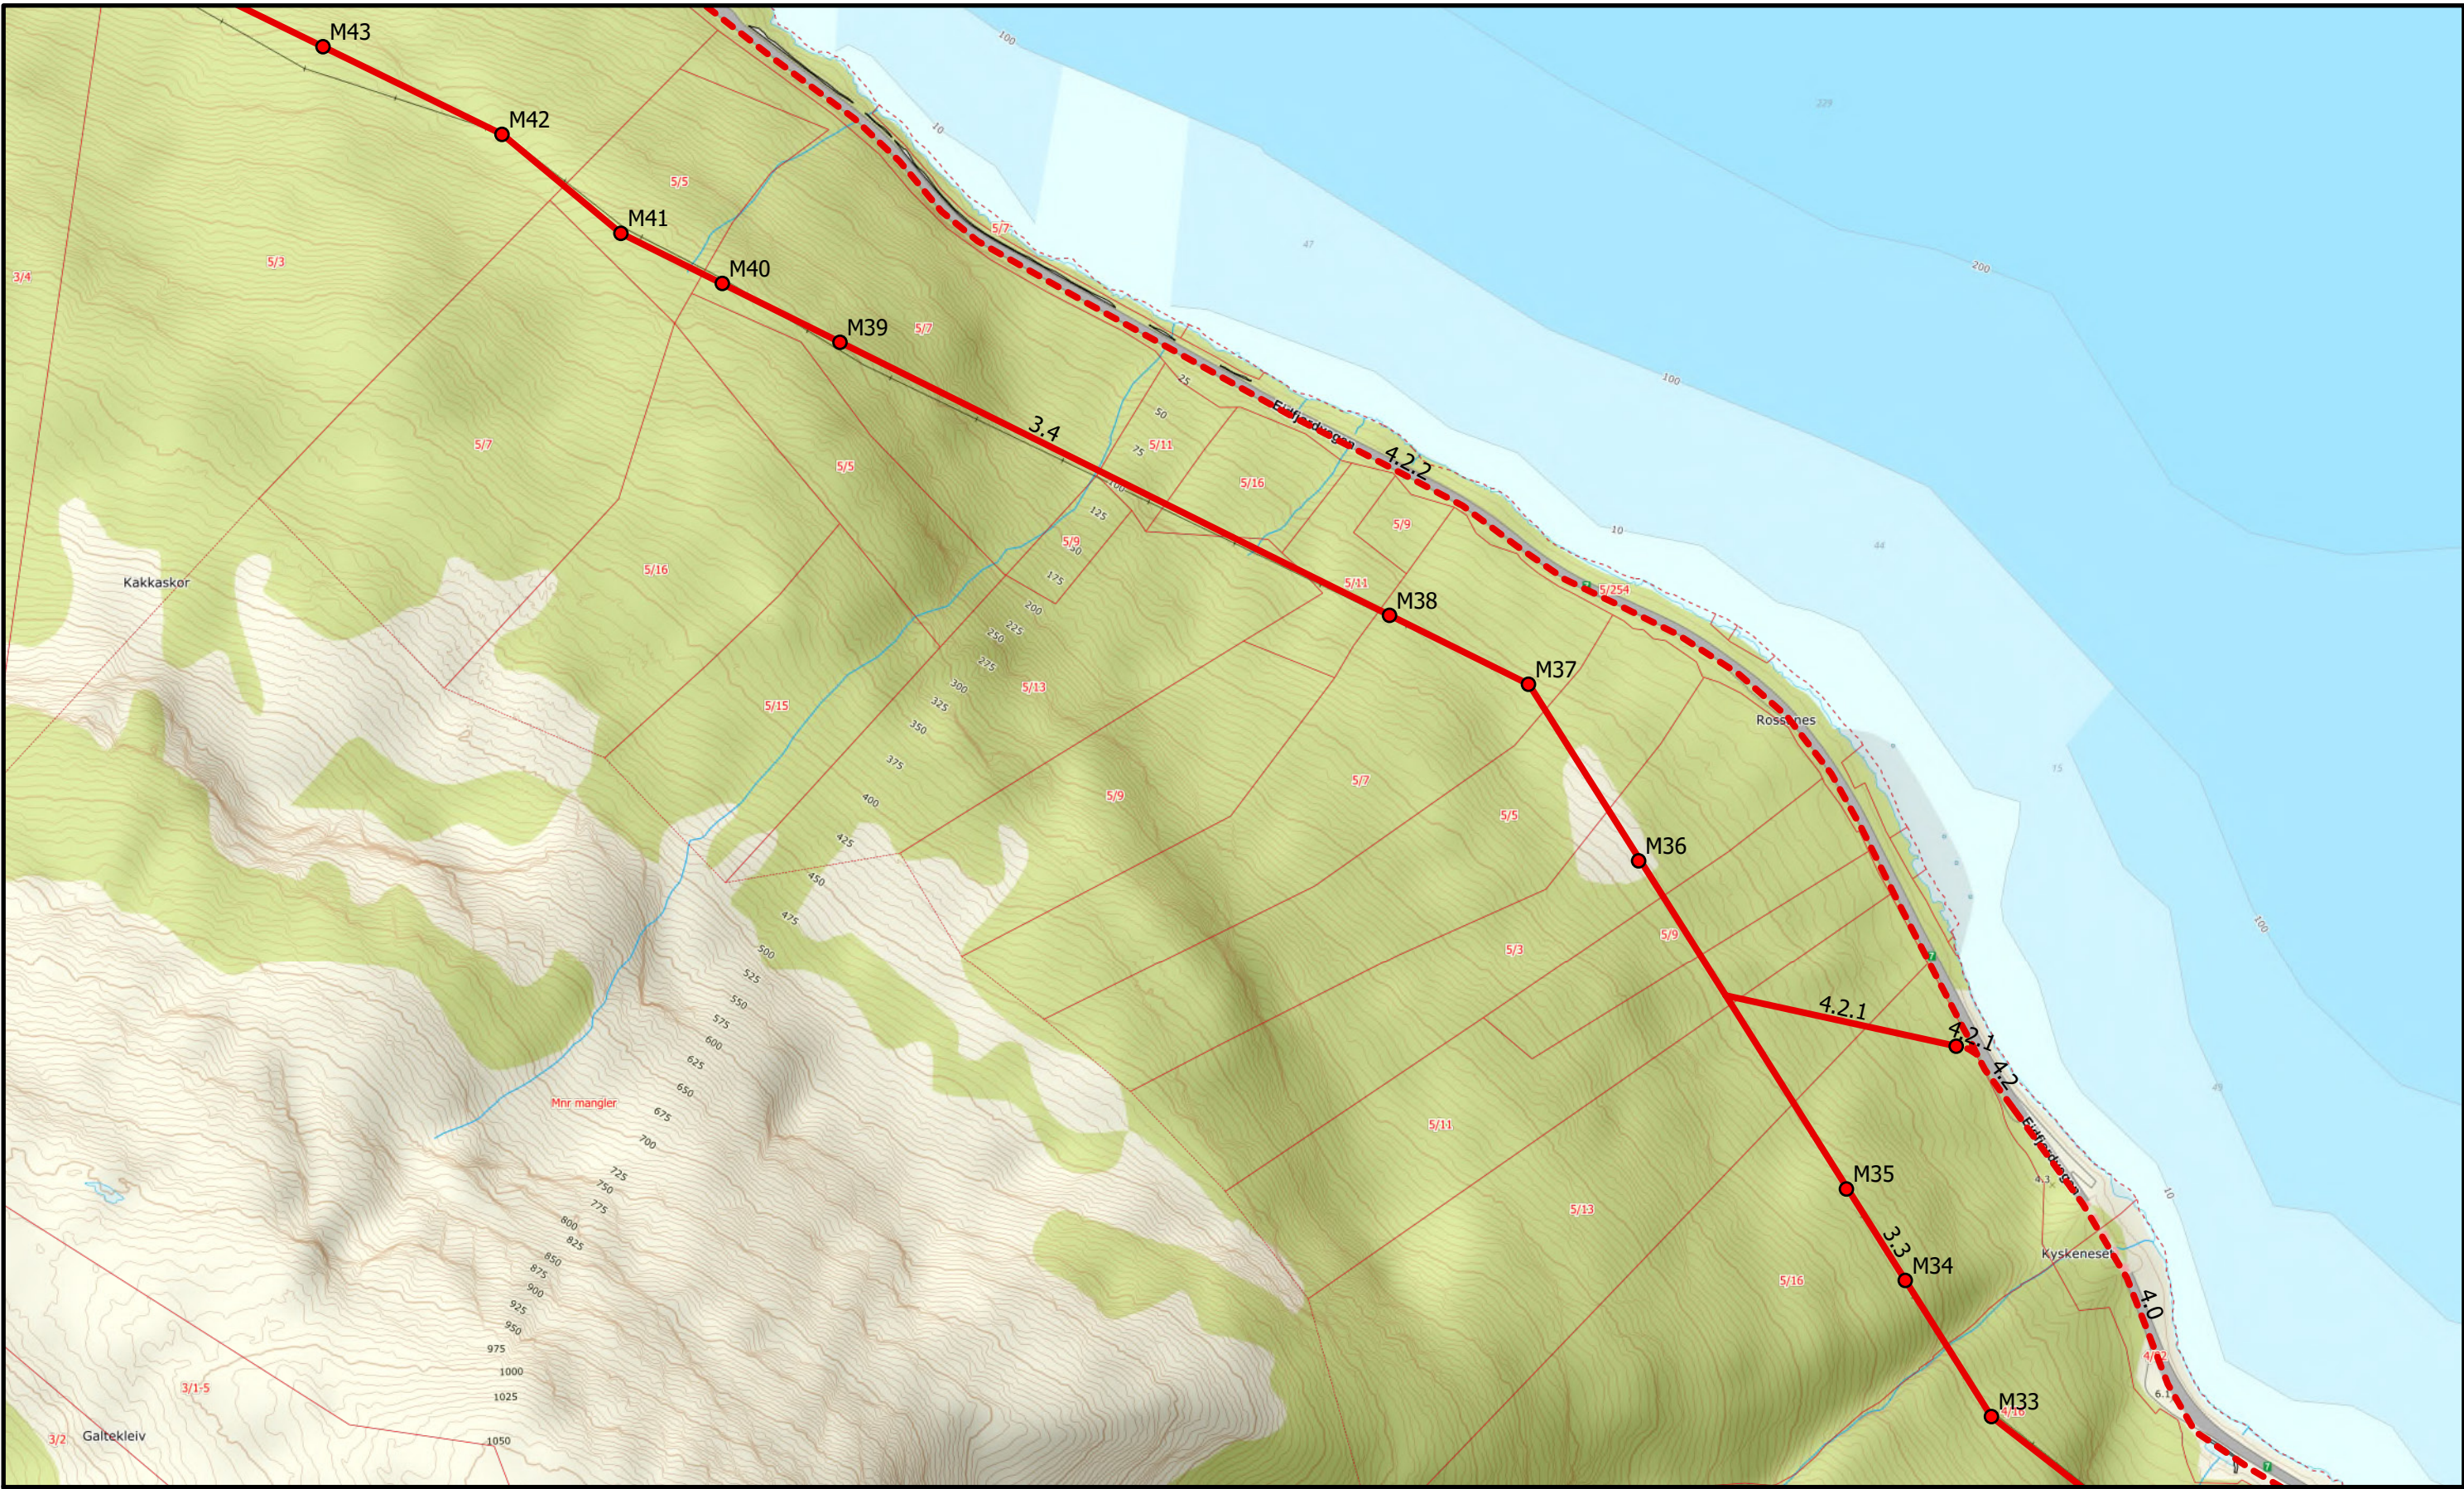

Tegn.nr:
3316-KA-0002

Målestokk:
1:5 000

Format:
A3L

Dato:
04.10.2024
Rev. dato:
15.01.2025
Rev. dato:
24.04.2025

Rev.nr:
05
Rev.nr:
06
Rev.nr:
08

Sign.:
POJ
Sign.:
SF
Sign.:
FS

Kontr.:
TF
Kontr.:
TF
Kontr.:
POJ

Godkj.:
YL
Godkj.:
POJ
Godkj.:
POJ


- Nye master
- ▲ Eks. trafostasjon ombygges
- △ Fremtidig trafostasjon
- Ny 132 kV ledning
- - - Ny 132 kV kabel

INDRE HORDALAND KRAFTNETT AS
132 kV-ledning Sima-Klyve-Bu
Trasekart

Side 7 av 13

0 100 200
Meters



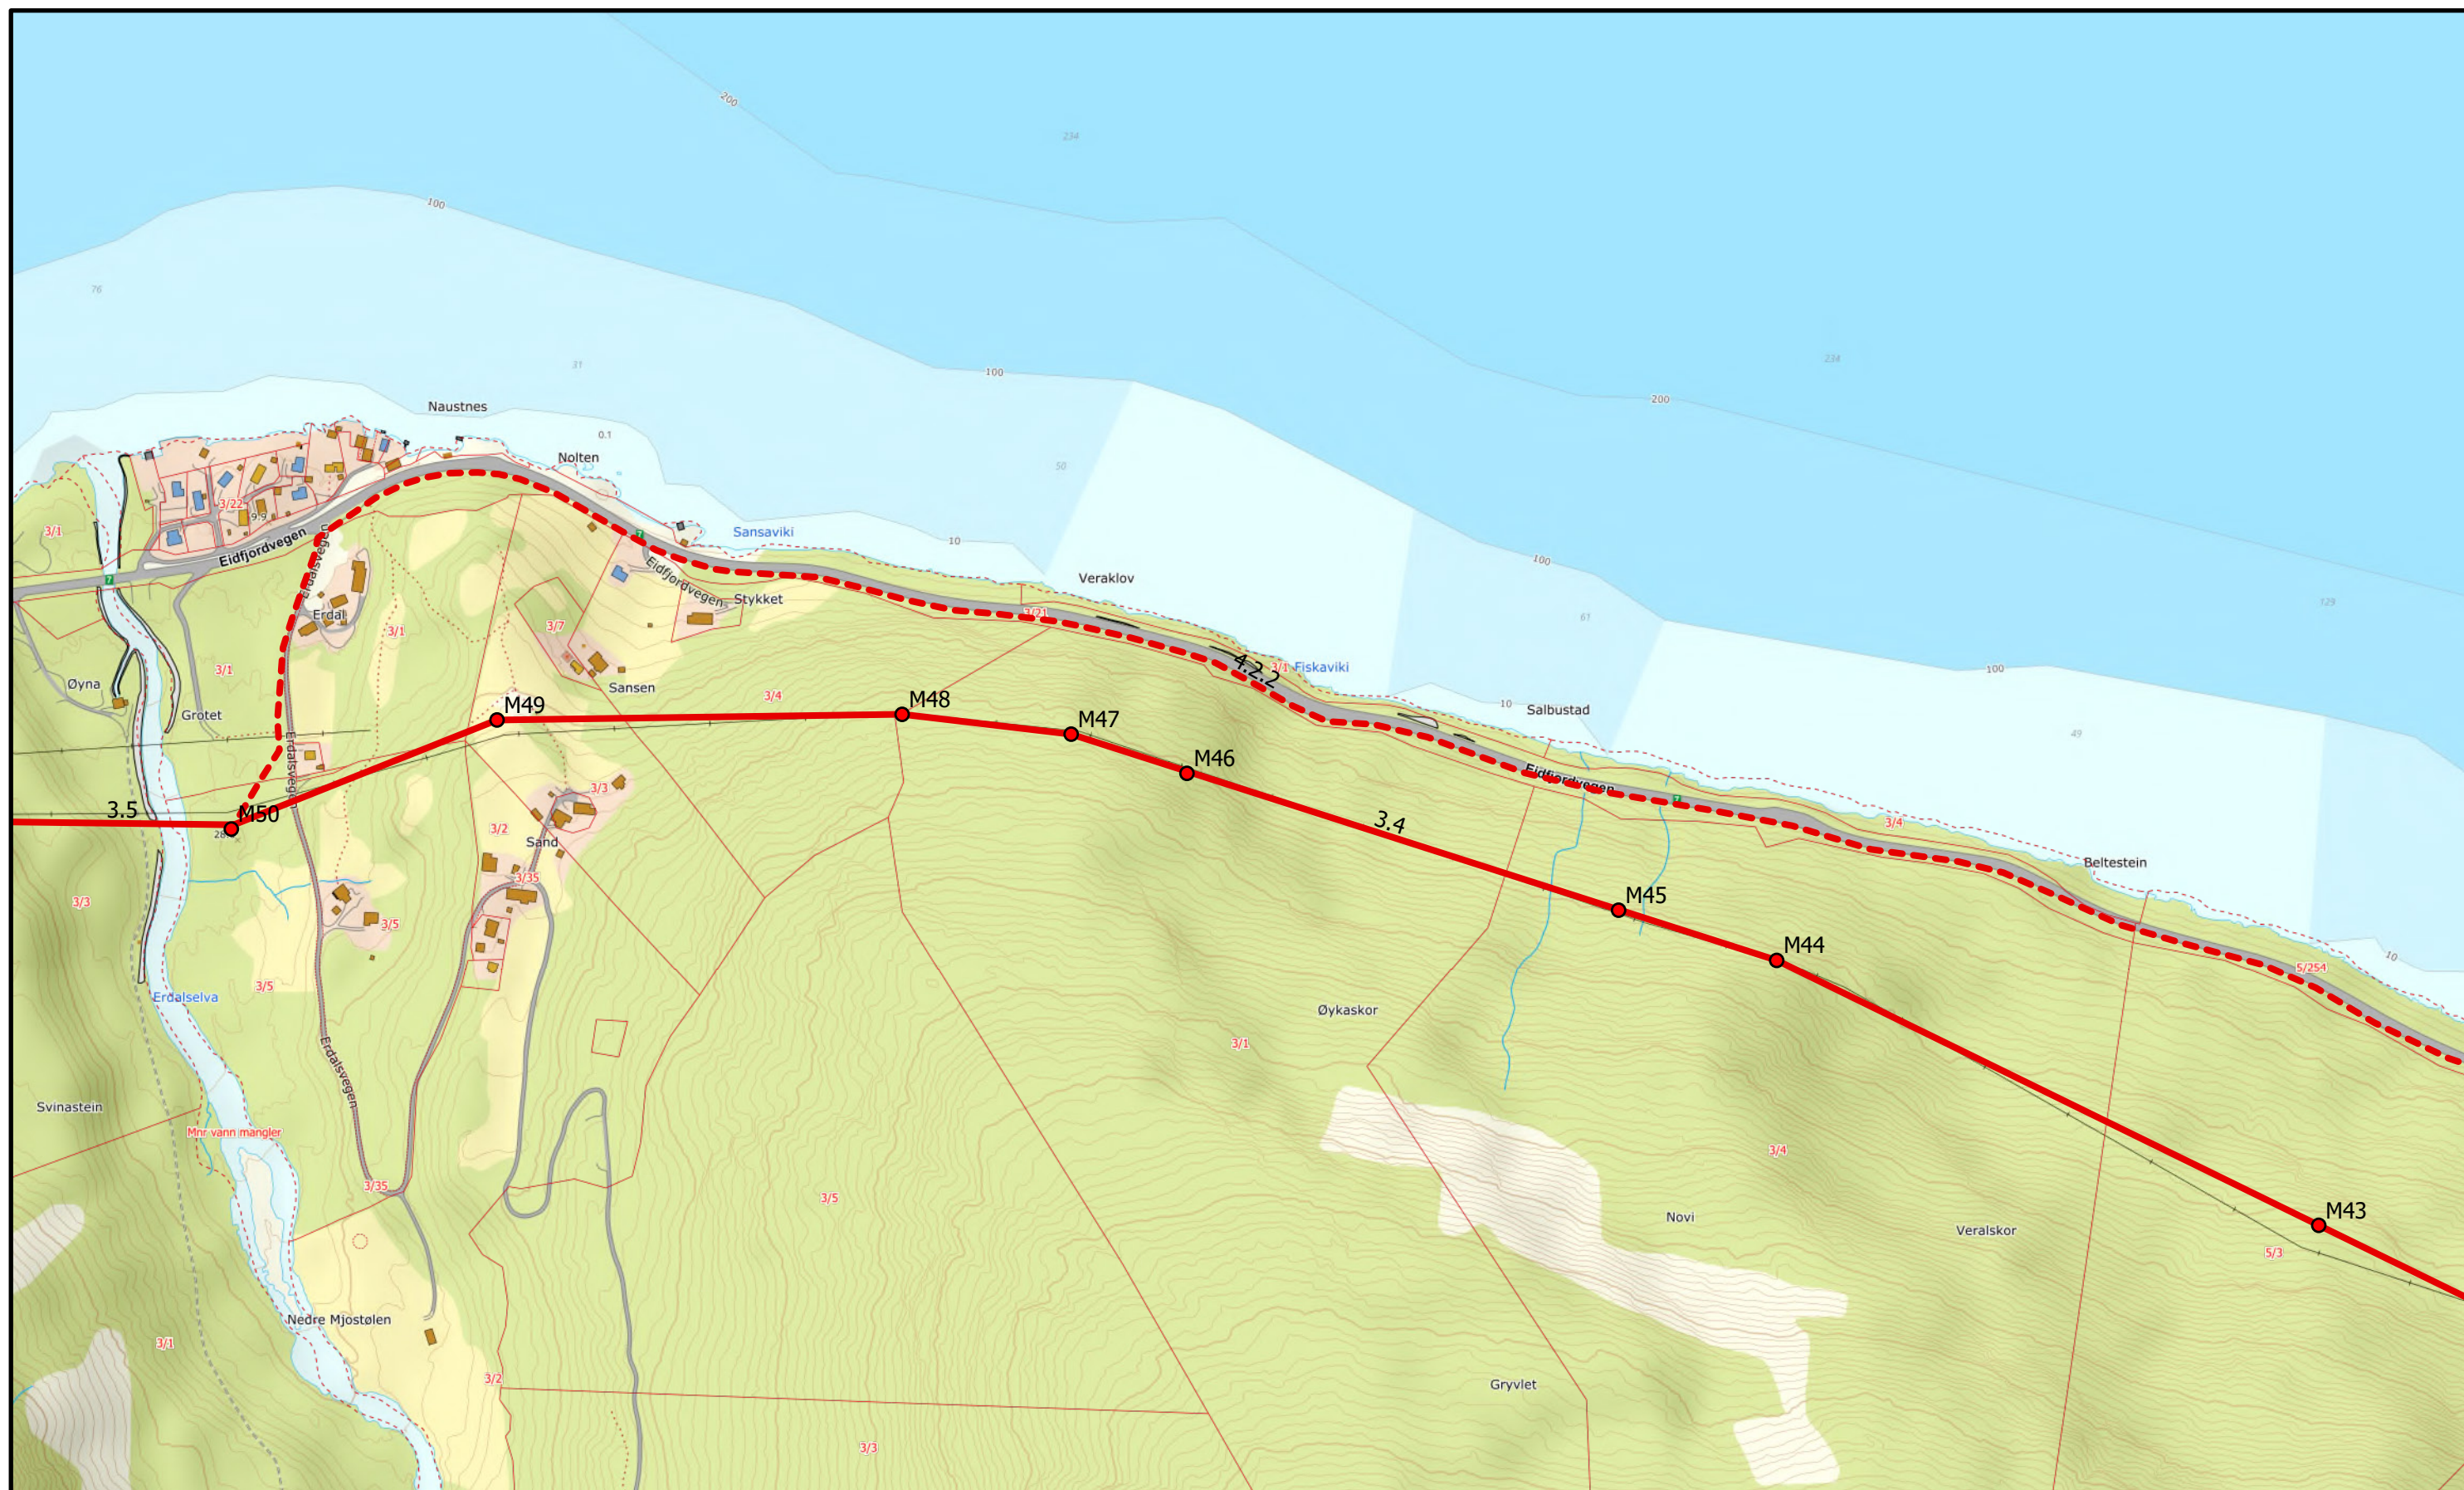

Tegn.nr:
3316-KA-0002

Målestokk:
1:5 000

Format:
A3L

Dato:
04.10.2024
Rev. dato:
15.01.2025
Rev. dato:
24.04.2025

Rev.nr:
05
Rev.nr:
06
Rev.nr:
08

Sign.:
POJ
Sign.:
SF
Sign.:
FS

Kontr.:
TF
Kontr.:
TF
Kontr.:
POJ

Godkj.:
YL
Godkj.:
POJ
Godkj.:
POJ

- Nye master
- ▲ Eks. trafostasjon ombygges
- △ Fremtidig trafostasjon
- Ny 132 kV ledning
- - - Ny 132 kV kabel

INDRE HORDALAND KRAFTNETT AS
132 kV-ledning Sima-Klyve-Bu
Trasekart

Side 8 av 13

0 100 200
Meters





Tegn.nr:
3316-KA-0002

Målestokk:
1:5 000

Format:
A3L

Dato:
04.10.2024
Rev. dato:
15.01.2025
Rev. dato:
24.04.2025

Rev.nr:
05
Rev.nr:
06
Rev.nr:
08

Sign.:
POJ
Sign.:
SF
Sign.:
FS

Kontr.:
TF
Kontr.:
TF
Kontr.:
POJ

Godkj.:
YL
Godkj.:
POJ
Godkj.:
POJ

- Nye master
- ▲ Eks. trafostasjon ombygges
- △ Fremtidig trafostasjon
- Ny 132 kV ledning
- - - Ny 132 kV kabel

INDRE HORDALAND KRAFTNETT AS
132 kV-ledning Sima-Klyve-Bu
Trasekart

Side 9 av 13

0 100 200
Meters







Tegn.nr:
3316-KA-0002

Målestokk:
1:5 000

Format:
A3L

Dato:
04.10.2024

Rev. dato:
15.01.2025

Rev. dato:
24.04.2025

Rev.nr:
05

Rev.nr:
06

Rev.nr:
08

Sign.:
POJ

Sign.:
SF

Sign.:
FS

Kontr.:
TF

Kontr.:
TF

Kontr.:
POJ

Godkj.:
YL

Godkj.:
POJ

Godkj.:
POJ

INDRE HORDALAND KRAFTNETT AS
132 kV-ledning Sima-Klyve-Bu
Trasekart

Side 10 av 13

0100200

Meters

● Nye master

▲ Eks. trafostasjon ombygges

△ Fremtidig trafostasjon

— Ny 132 kV ledning

- - - Ny 132 kV kabel

N





Tegn.nr:
3316-KA-0002

Målestokk:
1:5 000

Format:
A3L

Dato:
04.10.2024
Rev. dato:
15.01.2025
Rev. dato:
24.04.2025

Rev.nr:
05
Rev.nr:
06
Rev.nr:
08

Sign.:
POJ
Sign.:
SF
Sign.:
FS

Kontr.:
TF
Kontr.:
TF
Kontr.:
POJ

Godkj.:
YL
Godkj.:
POJ
Godkj.:
POJ


- Nye master
- ▲ Eks. trafostasjon ombygges
- △ Fremtidig trafostasjon
- Ny 132 kV ledning
- - - Ny 132 kV kabel

INDRE HORDALAND KRAFTNETT AS
132 kV-ledning Sima-Klyve-Bu
Trasekart

Side 11 av 13

0 100 200
Meters



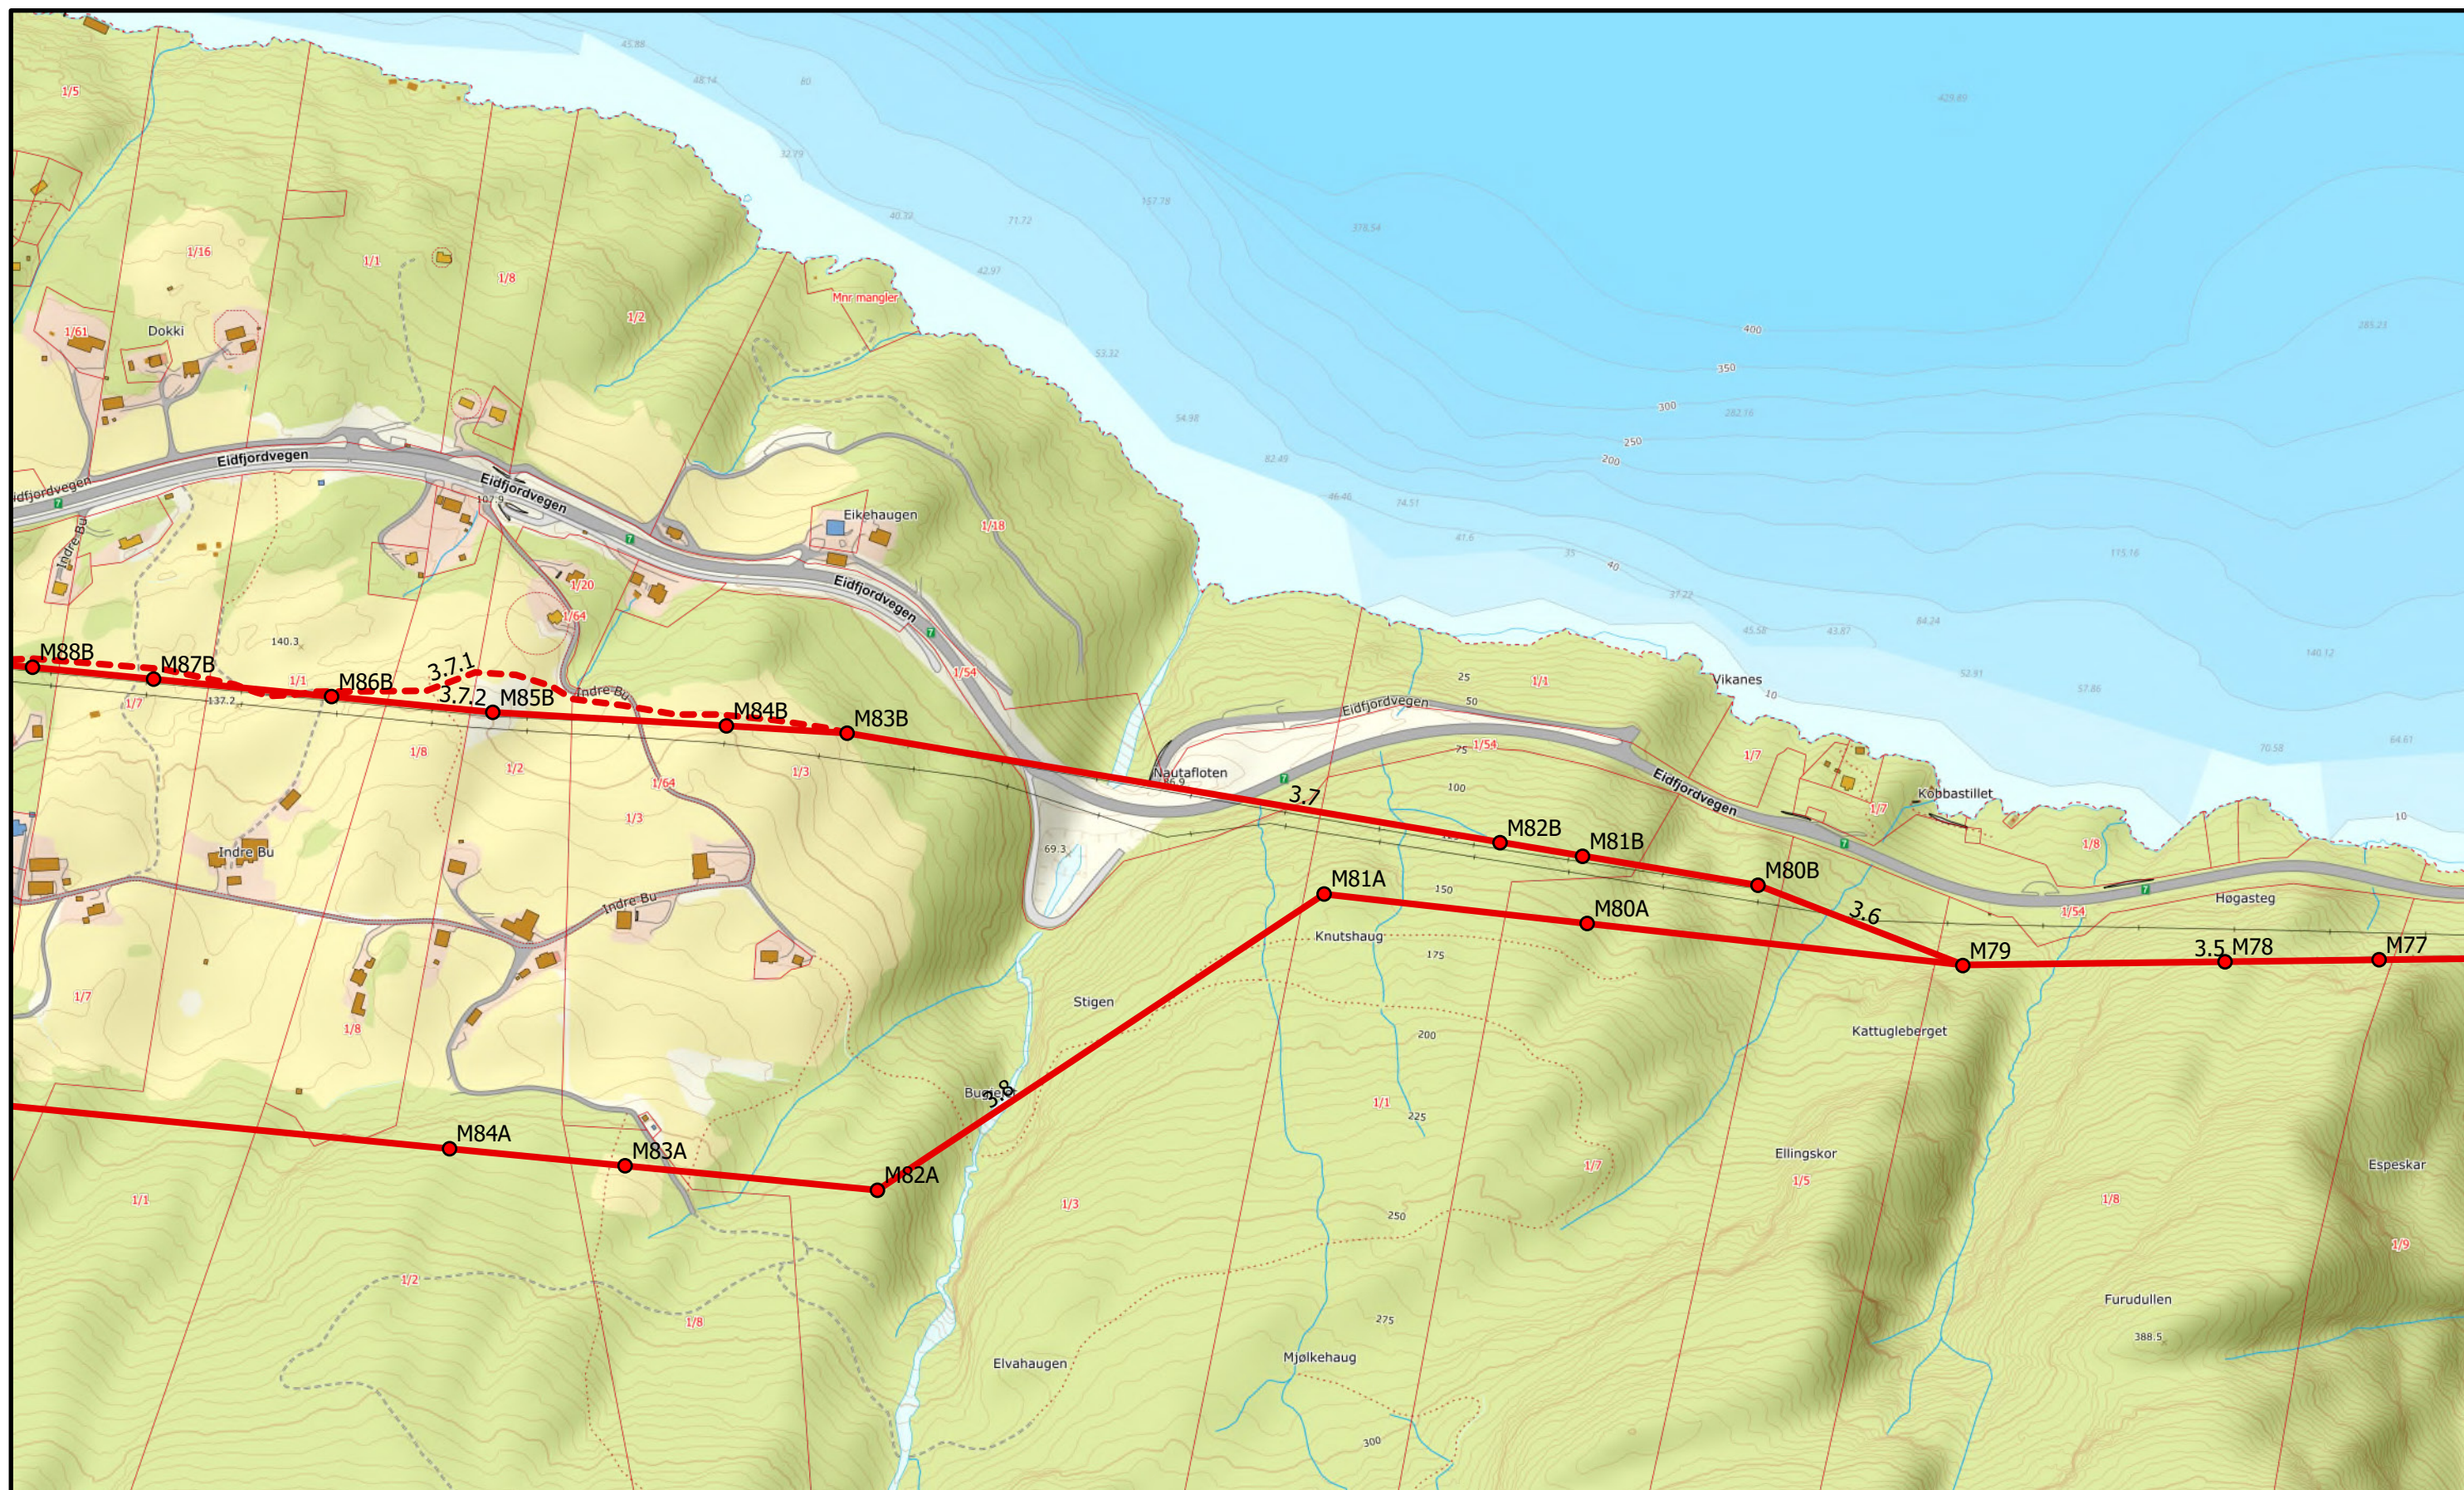

Tegn.nr:
3316-KA-0002

Målestokk: 1:5 000
Format: A3L

Dato: 04.10.2024	Rev.nr: 05	Sign.: POJ	Kontr.: TF	Godkj.: YL
Rev. dato: 15.01.2025	Rev.nr: 06	Sign.: SF	Kontr.: TF	Godkj.: POJ
Rev. dato: 24.04.2025	Rev.nr: 08	Sign.: FS	Kontr.: POJ	Godkj.: POJ

INDRE HORDALAND KRAFTNETT AS
132 kV-ledning Sima-Klyve-Bu
Trasekart

Side 12 av 13

0 100 200
Meters

- Nye master
- ▲ Eks. trafostasjon ombygges
- △ Fremtidig trafostasjon
- Ny 132 kV ledning
- - - Ny 132 kV kabel





Tegn.nr:
3316-KA-0002

Målestokk: 1:5 000
Format: A3L

Dato:
04.10.2024

Rev. dato:
15.01.2025

Rev. dato:
24.04.2025

Rev.nr.: 05

Rev.nr.: 06

Rev.nr.: 08

Sign.: POJ

Sign.: SF

Sign.: FS

Kontr.: TF

Kontr.: TF

Kontr.: POJ

Godkj.: YL

Godkj.: POJ

Godkj.: POJ

- Nye master
- ▲ Eks. trafostasjon ombygges
- △ Fremtidig trafostasjon
- Ny 132 kV ledning
- - - Ny 132 kV kabel

INDRE HORDALAND KRAFTNETT AS
132 kV-ledning Sima-Klyve-Bu
Trasekart

Side 13 av 13

0 100 200
Meters

