



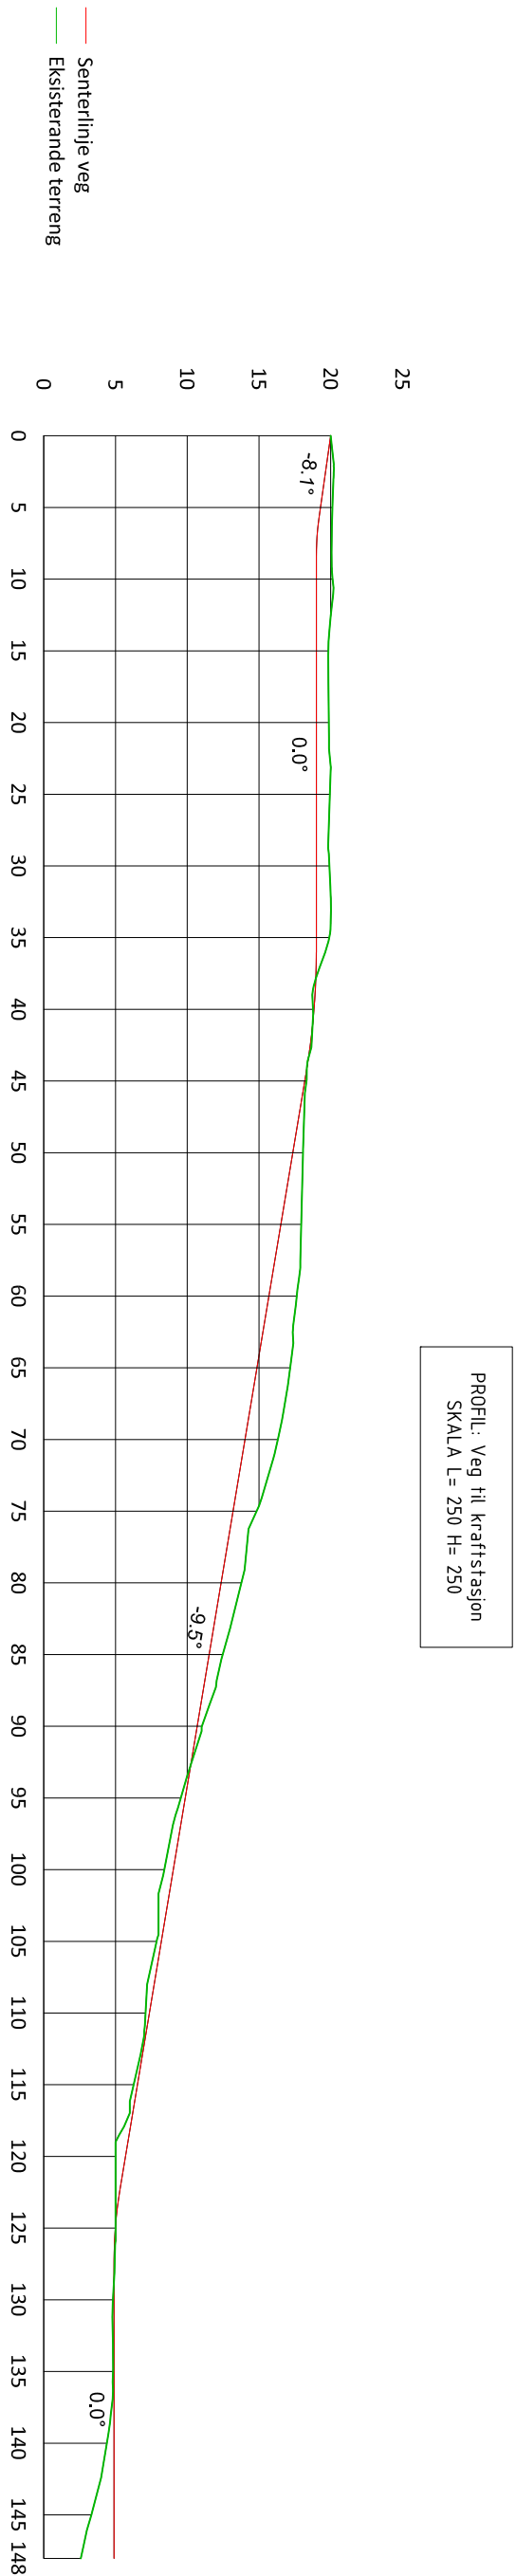

Horisontalkurvatur	L=4.5	R=50	L=14.3	R=10	L=19.8	R=50	L=50.3	R=20	L=18.6
Vertikalkurvatur	-14%	R=20	0%	R=50	-17%	R=30	0%		
Høgde senter veg	19.3	19.0							
Høgde eksisterande terreng	20.1	19.0							
	20.1	19.0							
	19.8	19.0							
	19.9	19.0							
	19.9	19.0							
	19.9	19.0							
	19.9	19.0							
	18.8	18.8							
	18.3	18.2							
	18.1	17.4							
	17.9	16.5							
	17.6	15.7							
	17.2	14.9							
	16.3	14.0							
	14.8	13.2							
	13.8	12.4							
12.5	11.5								
11.0	10.7								
9.6	9.9								
8.4	9.0								
7.9	8.2								
7.1	7.4								
6.3	6.5								
5.0	5.7								
5.0	5.0								
4.8	4.9								
4.8	4.9								
4.4	4.9								
3.3	4.9								
2.6	4.9								

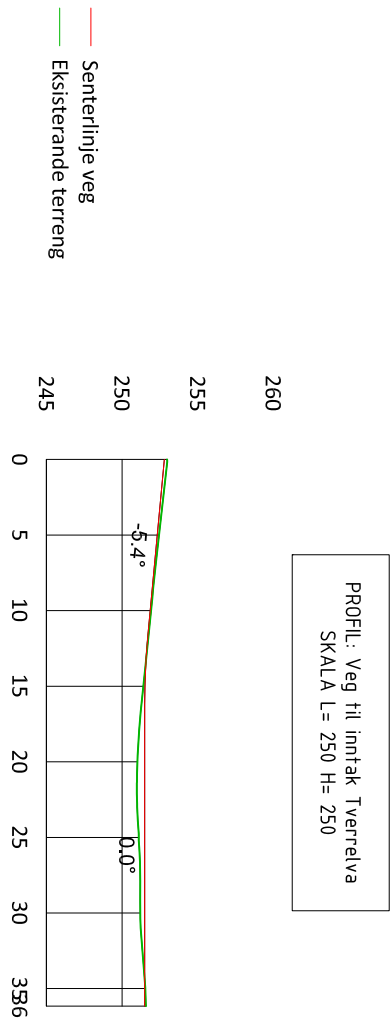

Horisontalkurvatur	L=21,2		R=10	L=9,6	
Vertikalkurvatur	-9%		R=50	0%	
	Høgde senter veg	252.3	251.9		251.5
	Høgde eksisterande terreng	252.5	251.9		251.5
	Avstand frå eksisterande terreng - senter veg	-0.1	-0.1		0.1
					0.5
					0.4
					0.3
			0.0		
			-0.1		

[illegible]