
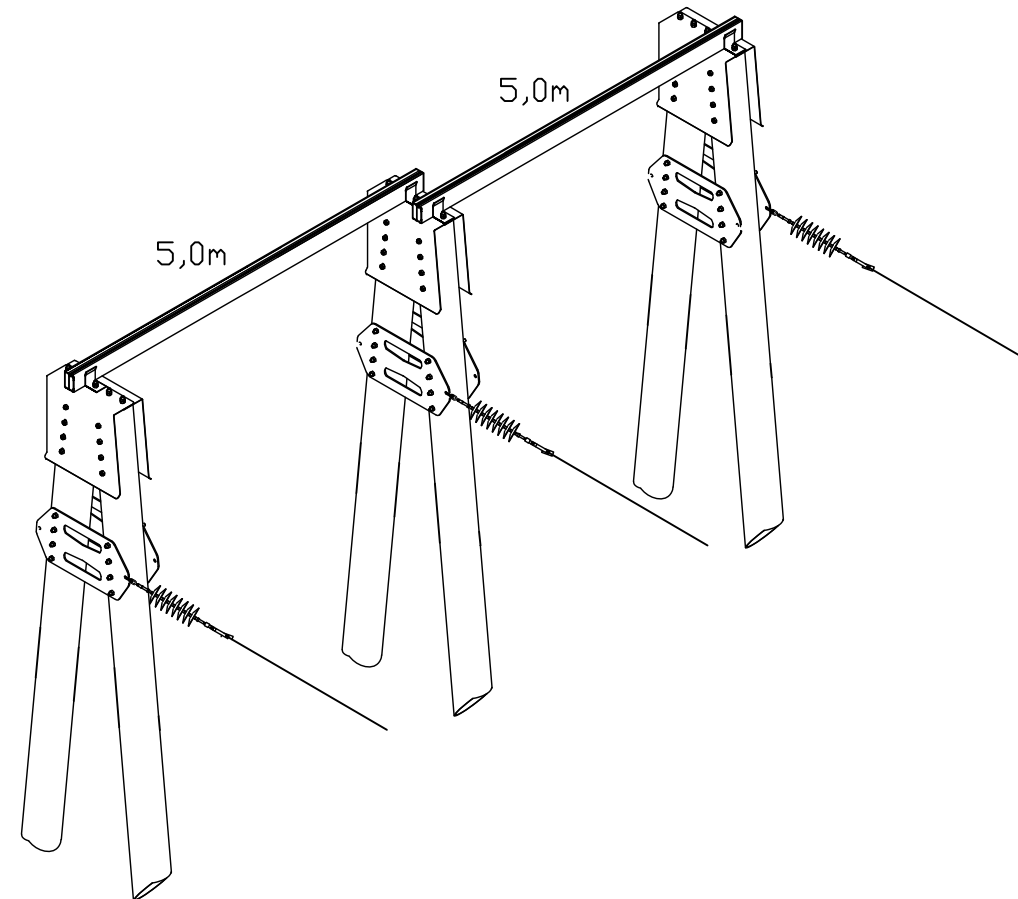


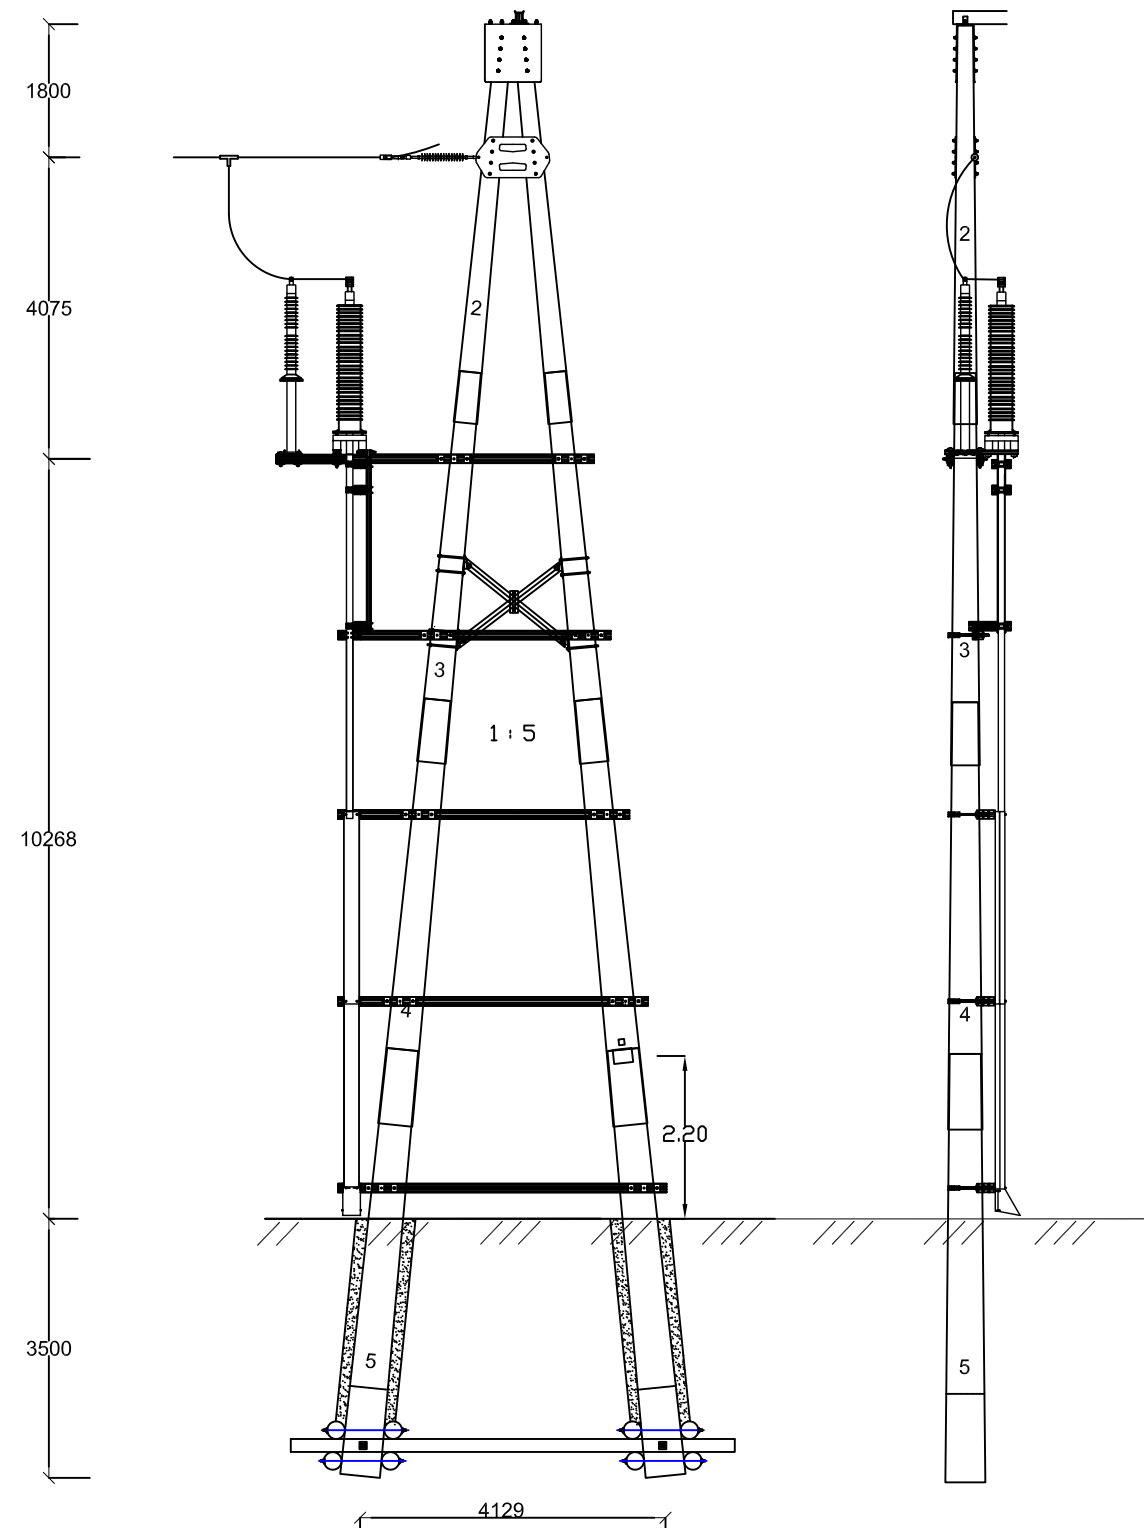

Mast/faseavstand: 5,0m RS-komposittmaster 0205F				132kV, landtak Follakabelen 3-A, kabelmast		Dato:20.10.2021		Init.: GGj					
						Mål: 1:100		P.nr:					
										Tegn.nr: Skisse		Rev.:	
Forandr.	Rev.	Sign.	Dato										