

PROFIL: Rørgate kraftverk
SKALA L= 500 H= 500

H.O.H
225

200


175

150

125

100

PROFIL NR.

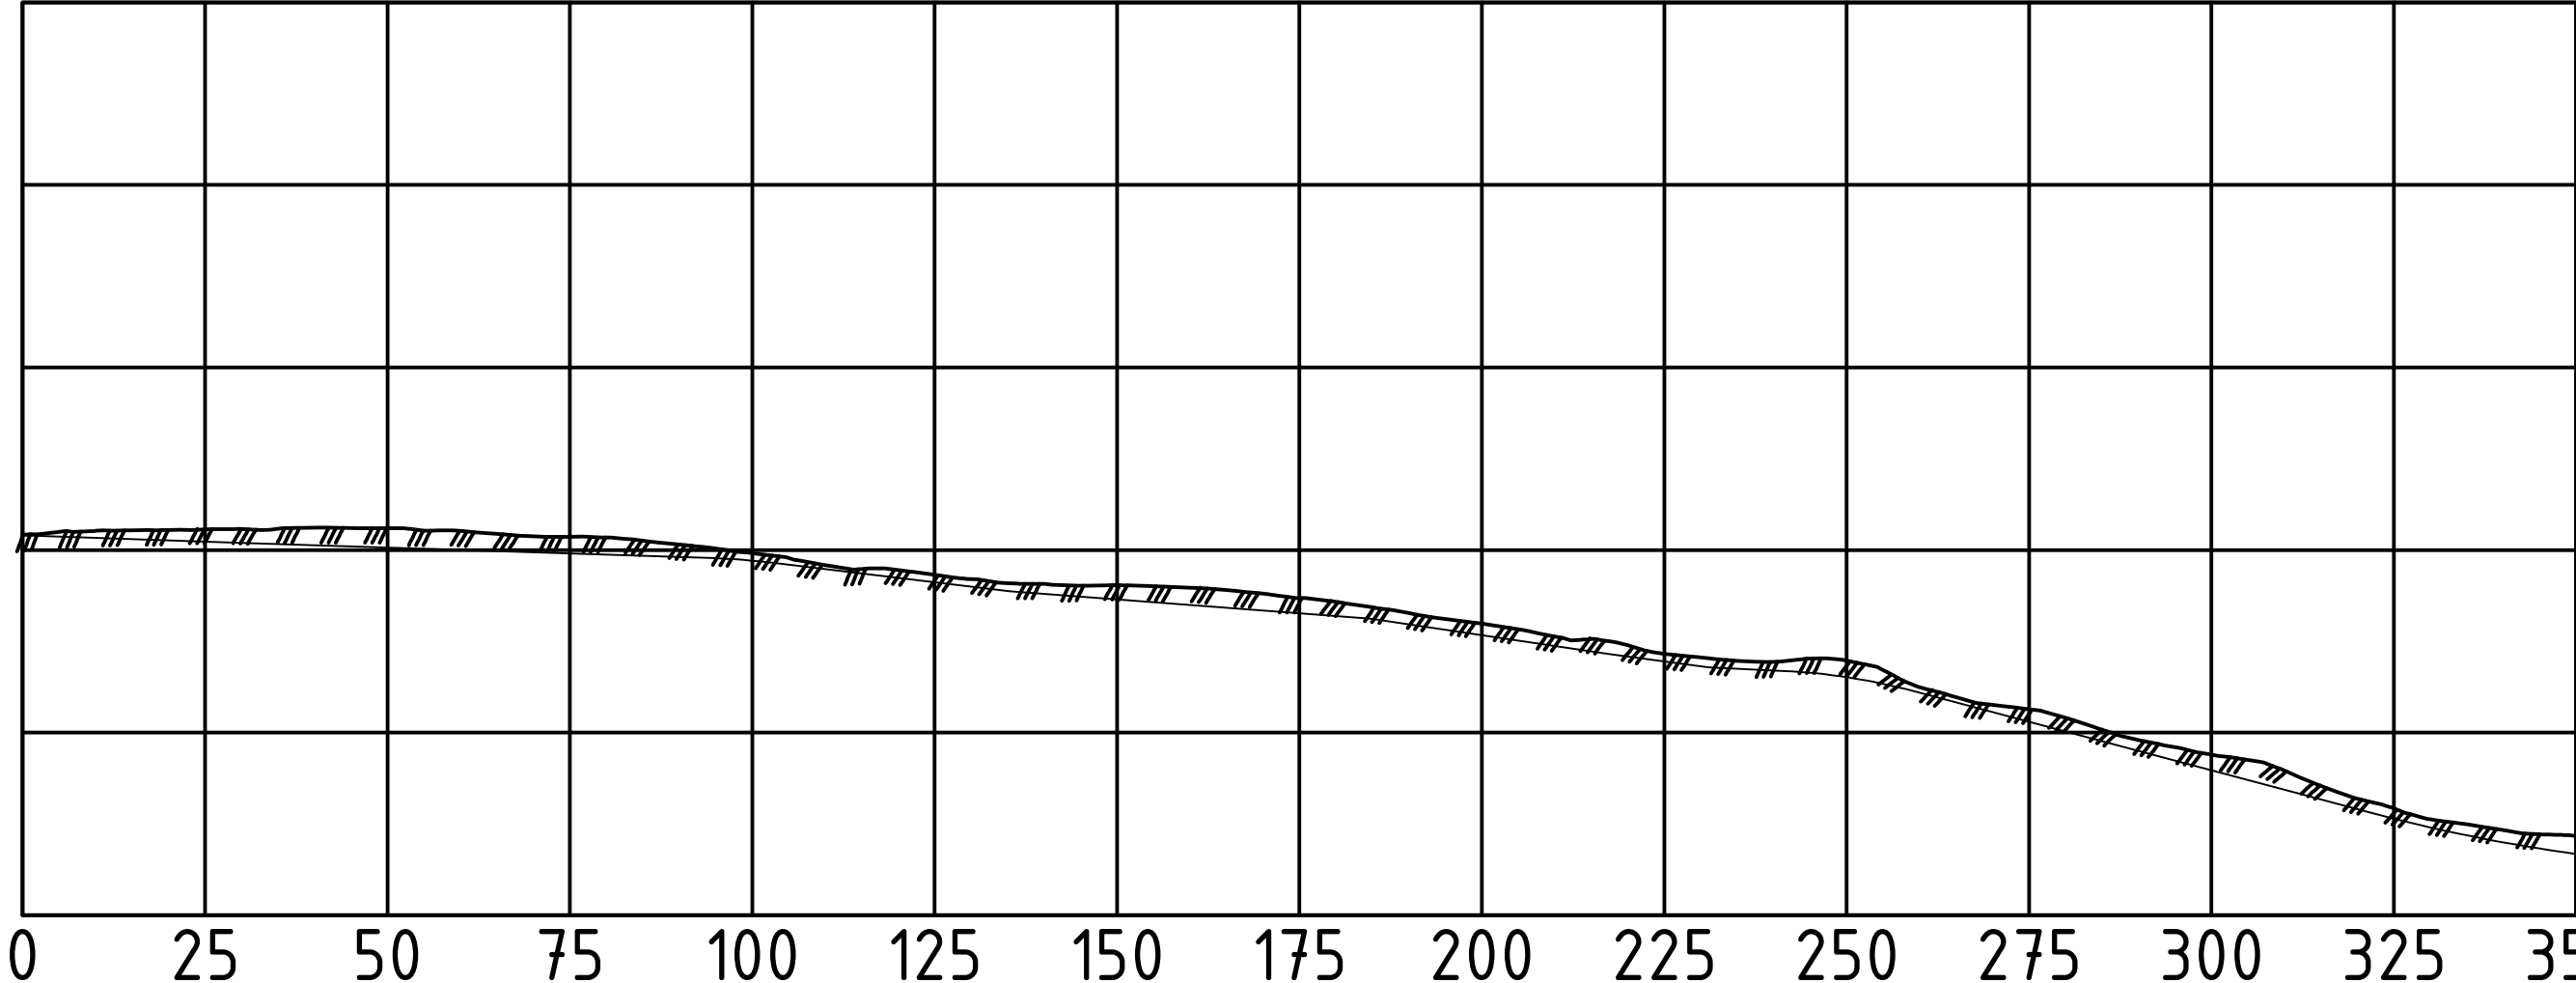

HOR.KURV.	L 9.89 R 85.78 L 27.02 R 64.35 L 91.69 R 113.98 L 14.45 R 15.70 L 110.10 R 37.23	
PROFIL H.	151.83	151.66	151.49	151.33	151.16	150.99	150.83	150.66	150.50	150.34	150.18	150.02	149.85	149.69	149.53	149.37	149.20	149.04	148.87	148.55	148.00	147.40	146.79	146.19	145.59	144.99	144.39	144.00	143.62	143.25	142.87	142.49	142.11	141.73	141.35	140.98	140.55	139.82	139.08	138.34	137.60	136.85	136.11	135.41	134.74	134.08	133.75	133.52	133.20	132.58	131.67	130.46	129.13	127.80	126.47	125.14	123.81	122.48	121.16	119.83	118.50	117.17	115.84	114.51	113.21	112.02	110.93	109.97	109.11	
TERRENG H.	152.50	152.63	152.69	152.75	152.82	152.87	152.93	153.05	153.01	153.00	152.67	152.61	152.20	151.87	151.80	151.72	151.29	150.74	150.21	149.57	148.91	147.94	147.41	147.25	146.59	146.03	145.47	145.35	145.11	145.18	145.04	144.82	144.51	144.02	143.43	142.91	142.16	141.37	140.57	139.92	139.15	138.17	137.81	136.97	135.79	135.30	134.83	134.70	135.14	134.85	133.56	131.23	129.83	128.80	128.19	127.02	125.38	123.98	123.02	121.98	121.27	119.79	117.72	115.95	114.62	113.13	112.44	111.65	111.07	

Rev.	Endringer	Sign.	Date
Tittel: Kraftstasjon Haugsver kraft		Tegningsnummer: K-11	
Lengde profil del 1		Målestokk: 1:1000	Format A3
Dato: 28.03.23	Konstr./Tegnet: ITV	Stand.kontr: TT	Godkjent:
Henvisning:		Beregning:	Prosjektnr: 22 1796
 Planhuset a.s arkitekt og rådgivende ingeniør		Tlf:35 99 54 40 - 917 00 671 E-post: post@planhuset.no www.planhuset.no Org.nr. 992 401 222 Strandgata 2, 3750 Drangedal	