



Skorstein 30m

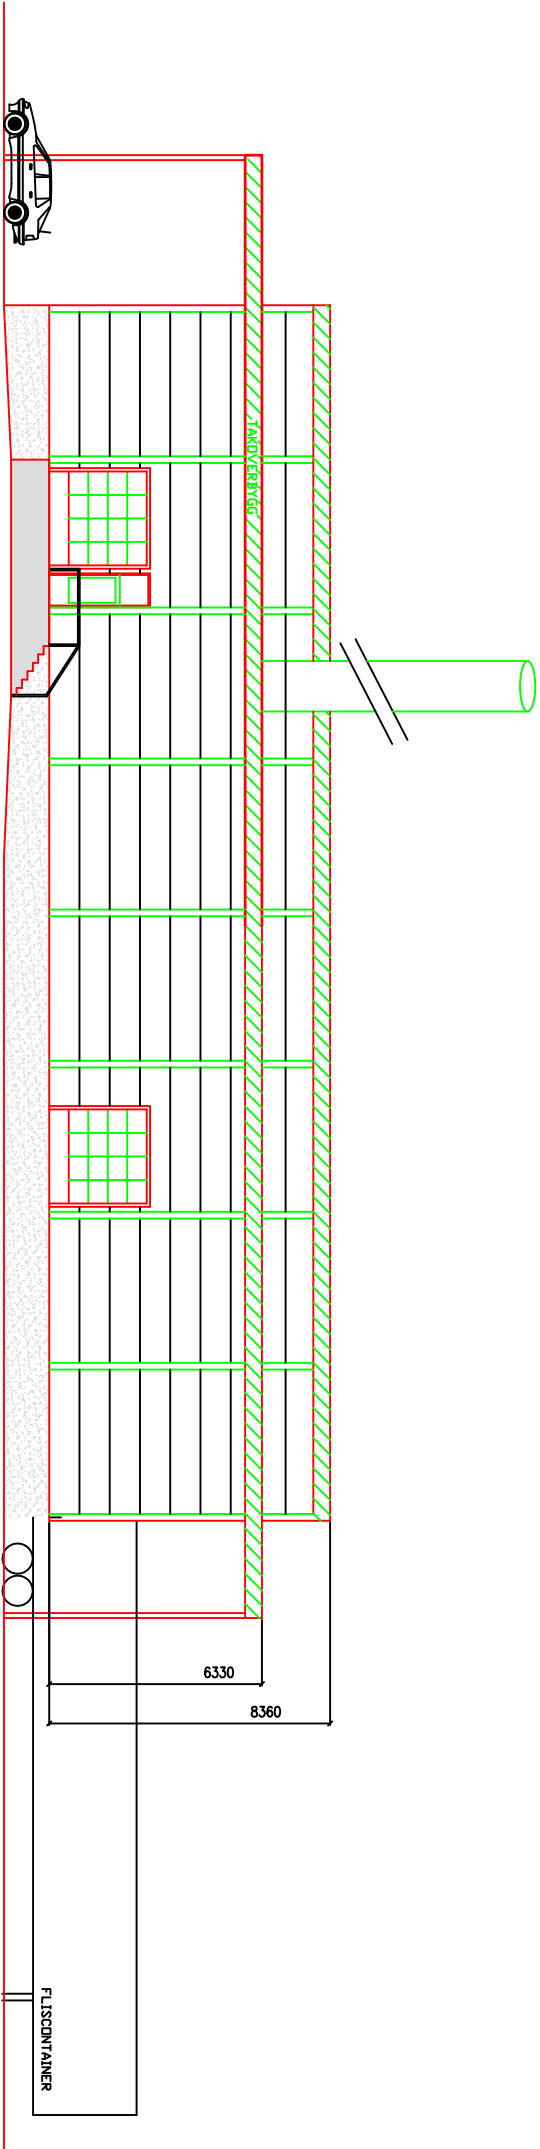

FASADE MOT SØR


Fasader eksisterende bygg

Skorstein 30m

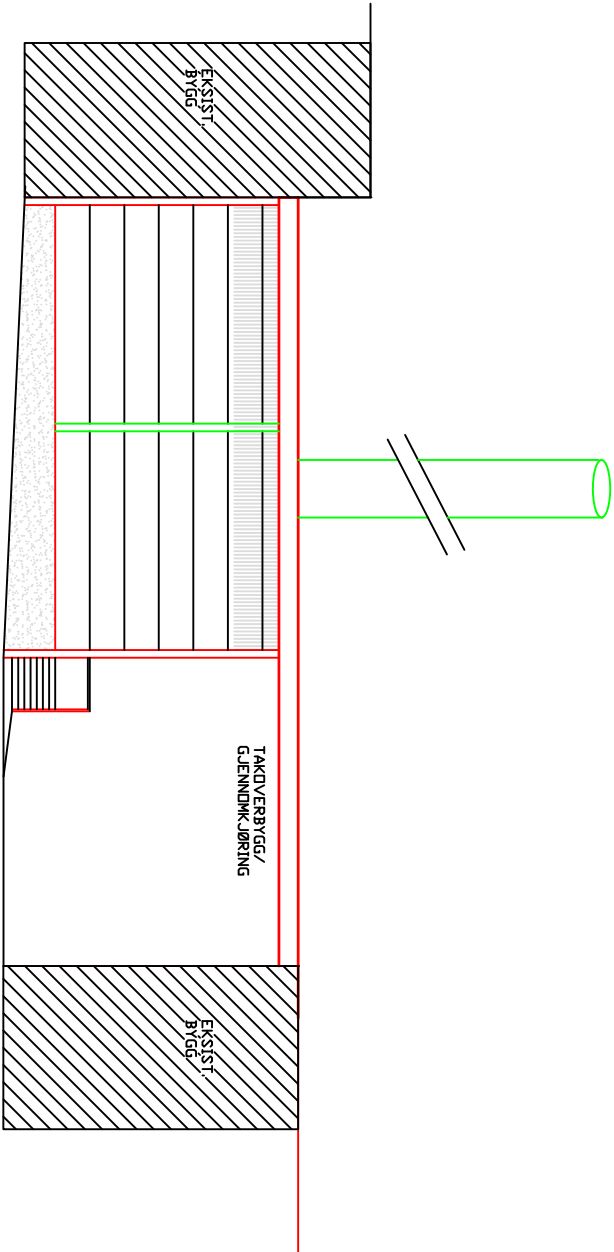

FASADE MOT VEST

Skorstein 30m

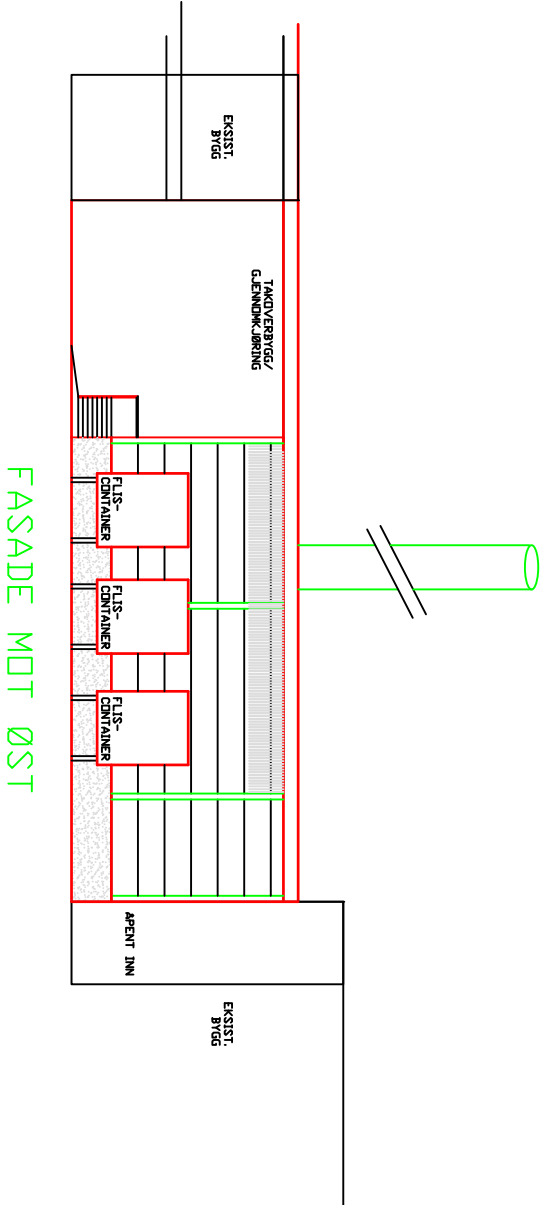

FASADE MOT ØST

REV.:	REVISJONEN GJELDER:	DATE:	SIGN	KONTR
1	Brumunddal Varmesentral			
2	Fasader - Eksisterende	DATE: 19/11-21	TECHN:	
3		KONTR:		
4		S&K NR.:	TECH. NR.:	REV.:
5	Eidsiva BIOENERGI			