


Vedlegg 1 - T010

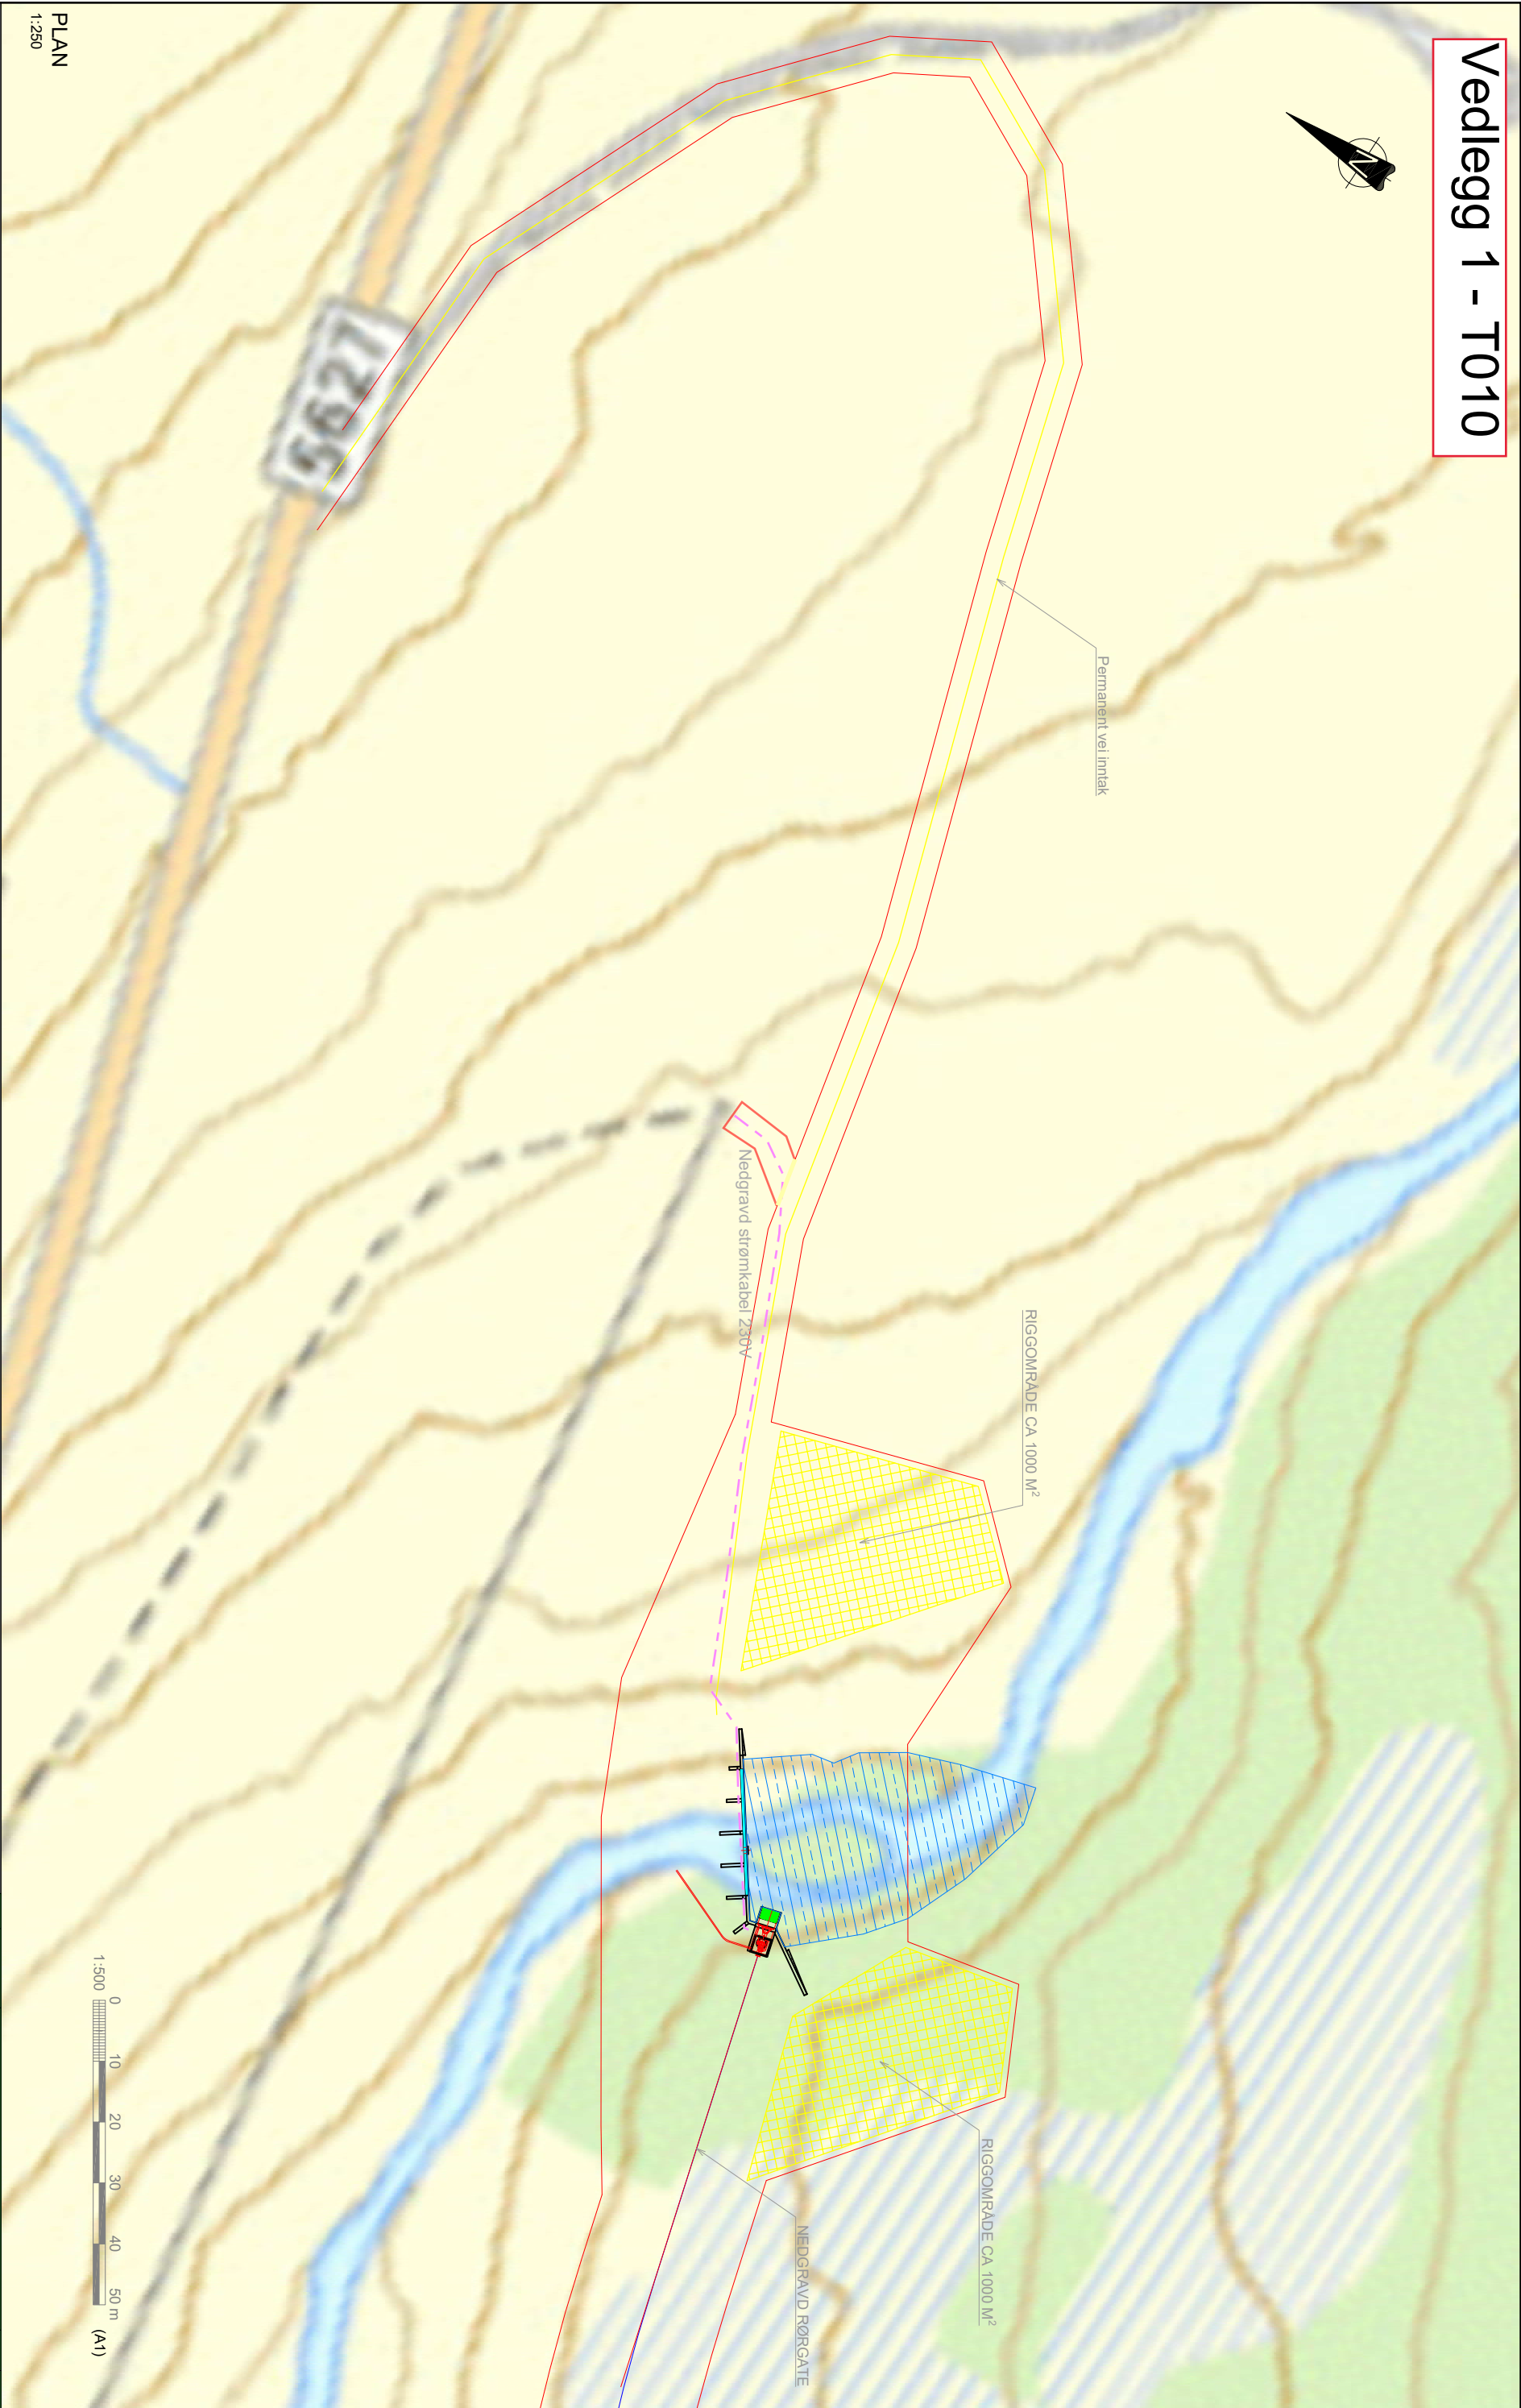

PLAN
1:250

SPESIFIKASJONER


- KOORDINATSYSTEM: EU89, UTM-SONE 33
- KOTER: KARTET VISER METERSKOTER

REFERANSER

- GENERELLE TEGNINGER: SE TEGNINGNUMMERSERIE T-0XX
- DAM/INNTAK: SE TEGNINGNUMMERSERIE T-1XX
- RØRGATE: SE TEGNINGNUMMERSERIE T-2XX
- KRAFTSTASJON: SE TEGNINGNUMMERSERIE T-3XX
- VEIER: SE TEGNINGNUMMERSERIE T-4XX

TEGNFORKLARINGER

- GRENSE FOR DISPONIBELT AREAL:

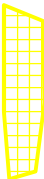

3. NEDDEMT OMRADE:



5. SENTERLINJE RØRGATE:



6. Strømkabel nedgravid



C01 | 28.02.2023 | FOR DETALJPLAN

Revisjon

Dato

Beskrivelse

KVAMMADALSELVI KRAFTVERK

INNTAKSOMRADE

AREALBRUKSPPLAN

MB

-

Utskrift

Kontrollert

Project number

1421-001

Document number

T-010

Revision

C01