
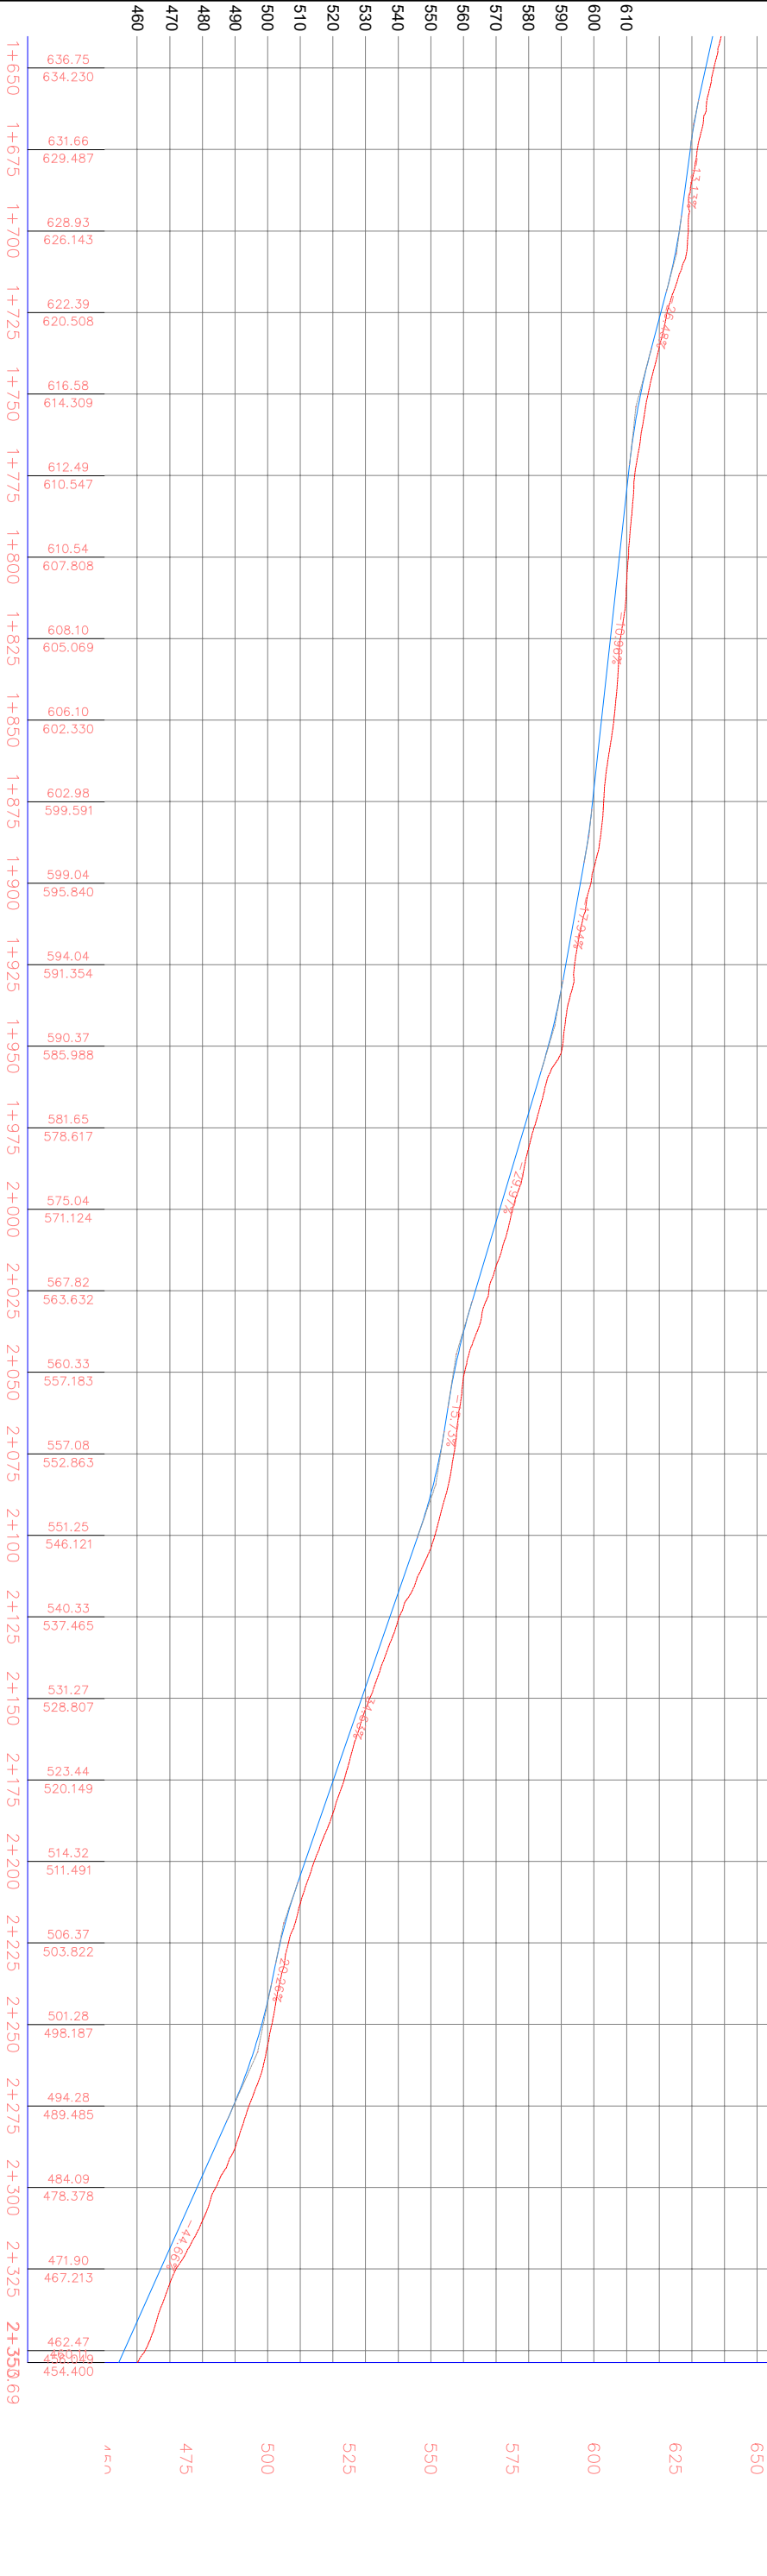


Vedlegg 3 - T203

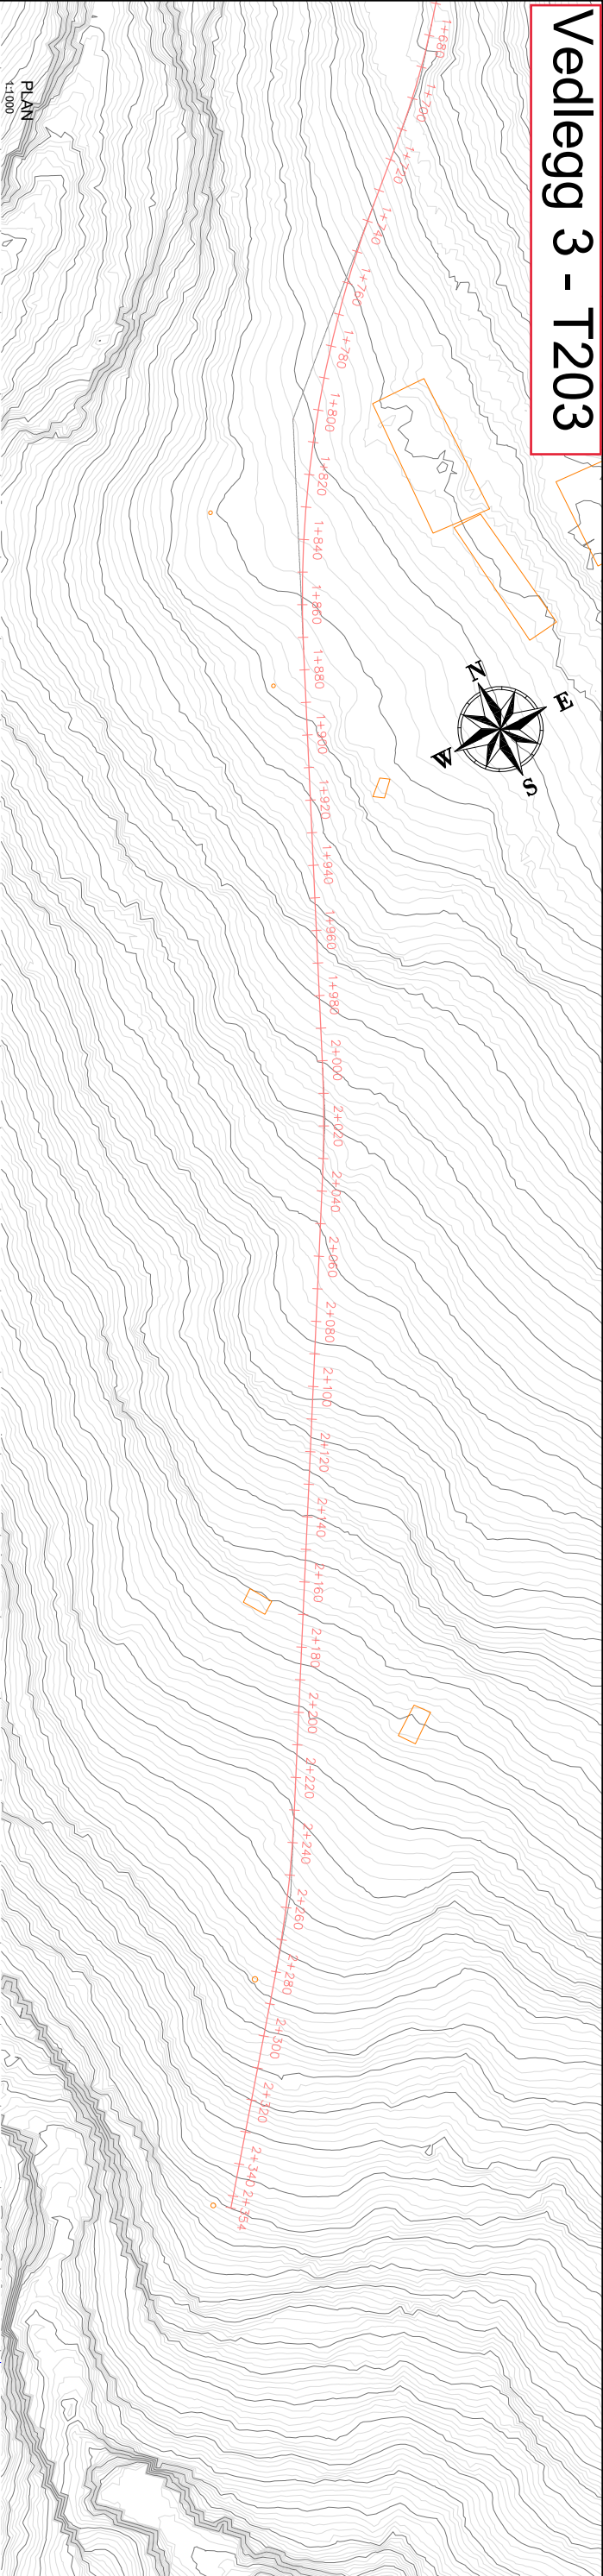

L=24.13m		R=228.00m L=35.75m		L=21.98m		R=344.00m L=139.25m		L=128.63m		R=344.00m L=30.98m		L=197.97m		R=344.00m L=49.78m		L=72.67m																			
L=14.60 R=172.00		L=30.93 R=172.00		L=22.96 R=172.00		L=37.70 R=229.00		L=35.55 R=229.00		L=105.86 R=229.00		L=16.00 R=229.00		L=36.41 R=229.00		L=7.54 R=229.00		L=70.67 R=229.00		L=32.61 R=229.00		L=7.48 R=172.00		L=32.51 R=172.00		L=105.88 R=229.00		L=24.72 R=172.00		L=1.39 R=172.00		L=41.97 R=172.00		L=74.25 R=44.66m	

LENGDEPROFIL
1:1000

SPEKIFIKASJONER, FORKLARINGER
OG REFERANSER

1. SE TEGNING T-200



C01 06.01.2020 FOR DETALJPLAN OG TEKNISKRPLAN			MB	RS
Revisjon	Dato	Beskrivelse	Utsendelse / Kontrollert	

KVAMMADAL SELVI KRAFTVERK
VANNEI
FRA PEL 2250 TIL KRAFTSTASJON
PLAN OG LENGDEPROFIL
ARRANGEMENT

Prosjekt nr	1421-001	Dokument nr	T-203	Revisjon	C01
-------------	----------	-------------	-------	----------	-----