


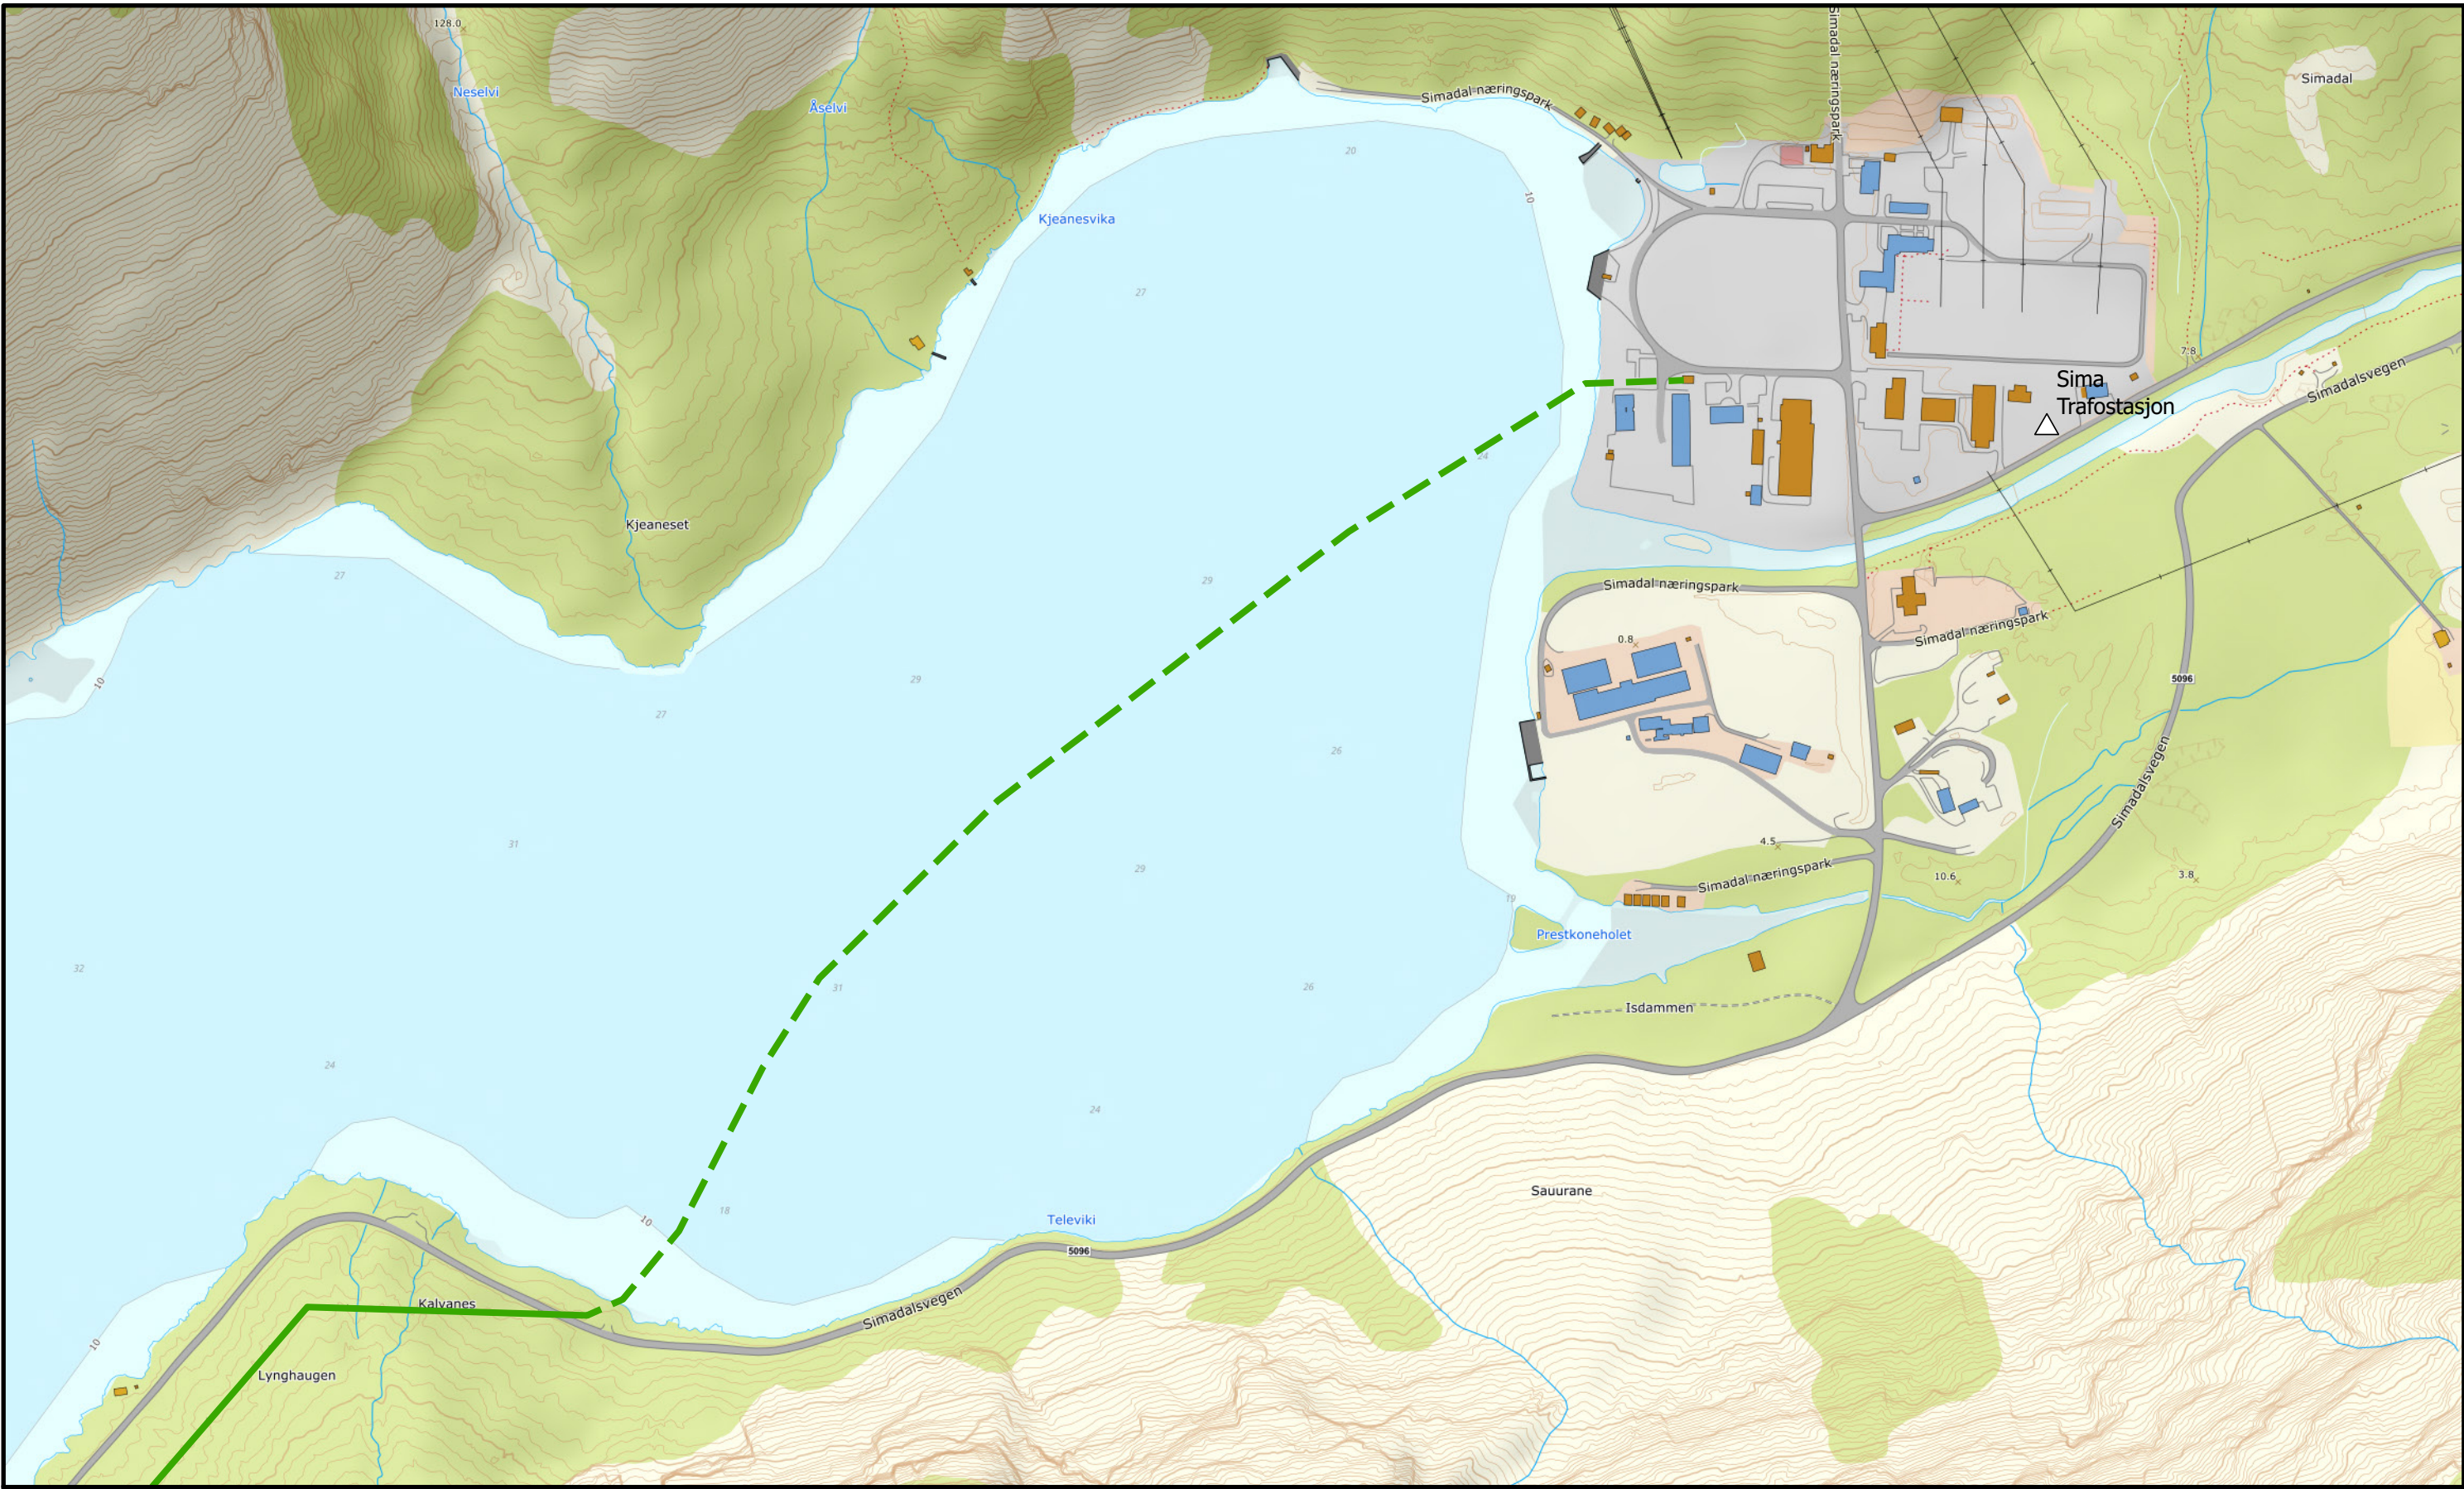

Tegn.nr:
3316-KA-0003

Målestokk: 1:5 000
Format: A3L

Dato: 04.10.2024
Rev. dato: 15.01.2025
Rev. dato: 14.02.2025

Rev.nr: 05
Rev.nr: 06
Rev.nr: 07

Sign.: POJ
Sign.: SF
Sign.: AR

Kontr.: TF
Kontr.: TF
Kontr.: POJ

Godkj.: YL
Godkj.: POJ
Godkj.: POJ

- ▲ Eks. trafostasjon ombygges
- △ Fremtidig trafostasjon
- Eks. 66 kV sjøkabel rives
- Eks. 66 kV-ledning rives

INDRE HORDALAND KRAFTNETT AS
132 kV-ledning Sima - Klyve - Bu
Trasekart

Side 1 av 13

0 100 200
Meters





Tegn.nr:
3316-KA-0003

Målestokk: 1:5 000
Format: A3L


Dato: 04.10.2024	Rev.nr: 05	Sign.: POJ	Kontr.: TF	Godkj.: YL
Rev. dato: 15.01.2025	Rev.nr: 06	Sign.: SF	Kontr.: TF	Godkj.: POJ
Rev. dato: 14.02.2025	Rev.nr: 07	Sign.: AR	Kontr.: POJ	Godkj.: POJ

- Eks. trafostasjon ombygges
- Fremtidig trafostasjon
- Eks. 66 kV sjøkabel rives
- Eks. 66 kV-ledning rives

INDRE HORDALAND KRAFTNETT AS
132 kV-ledning Sima - Klyve - Bu
Trasekart
Side 2 av 13

0 100 200
Meters



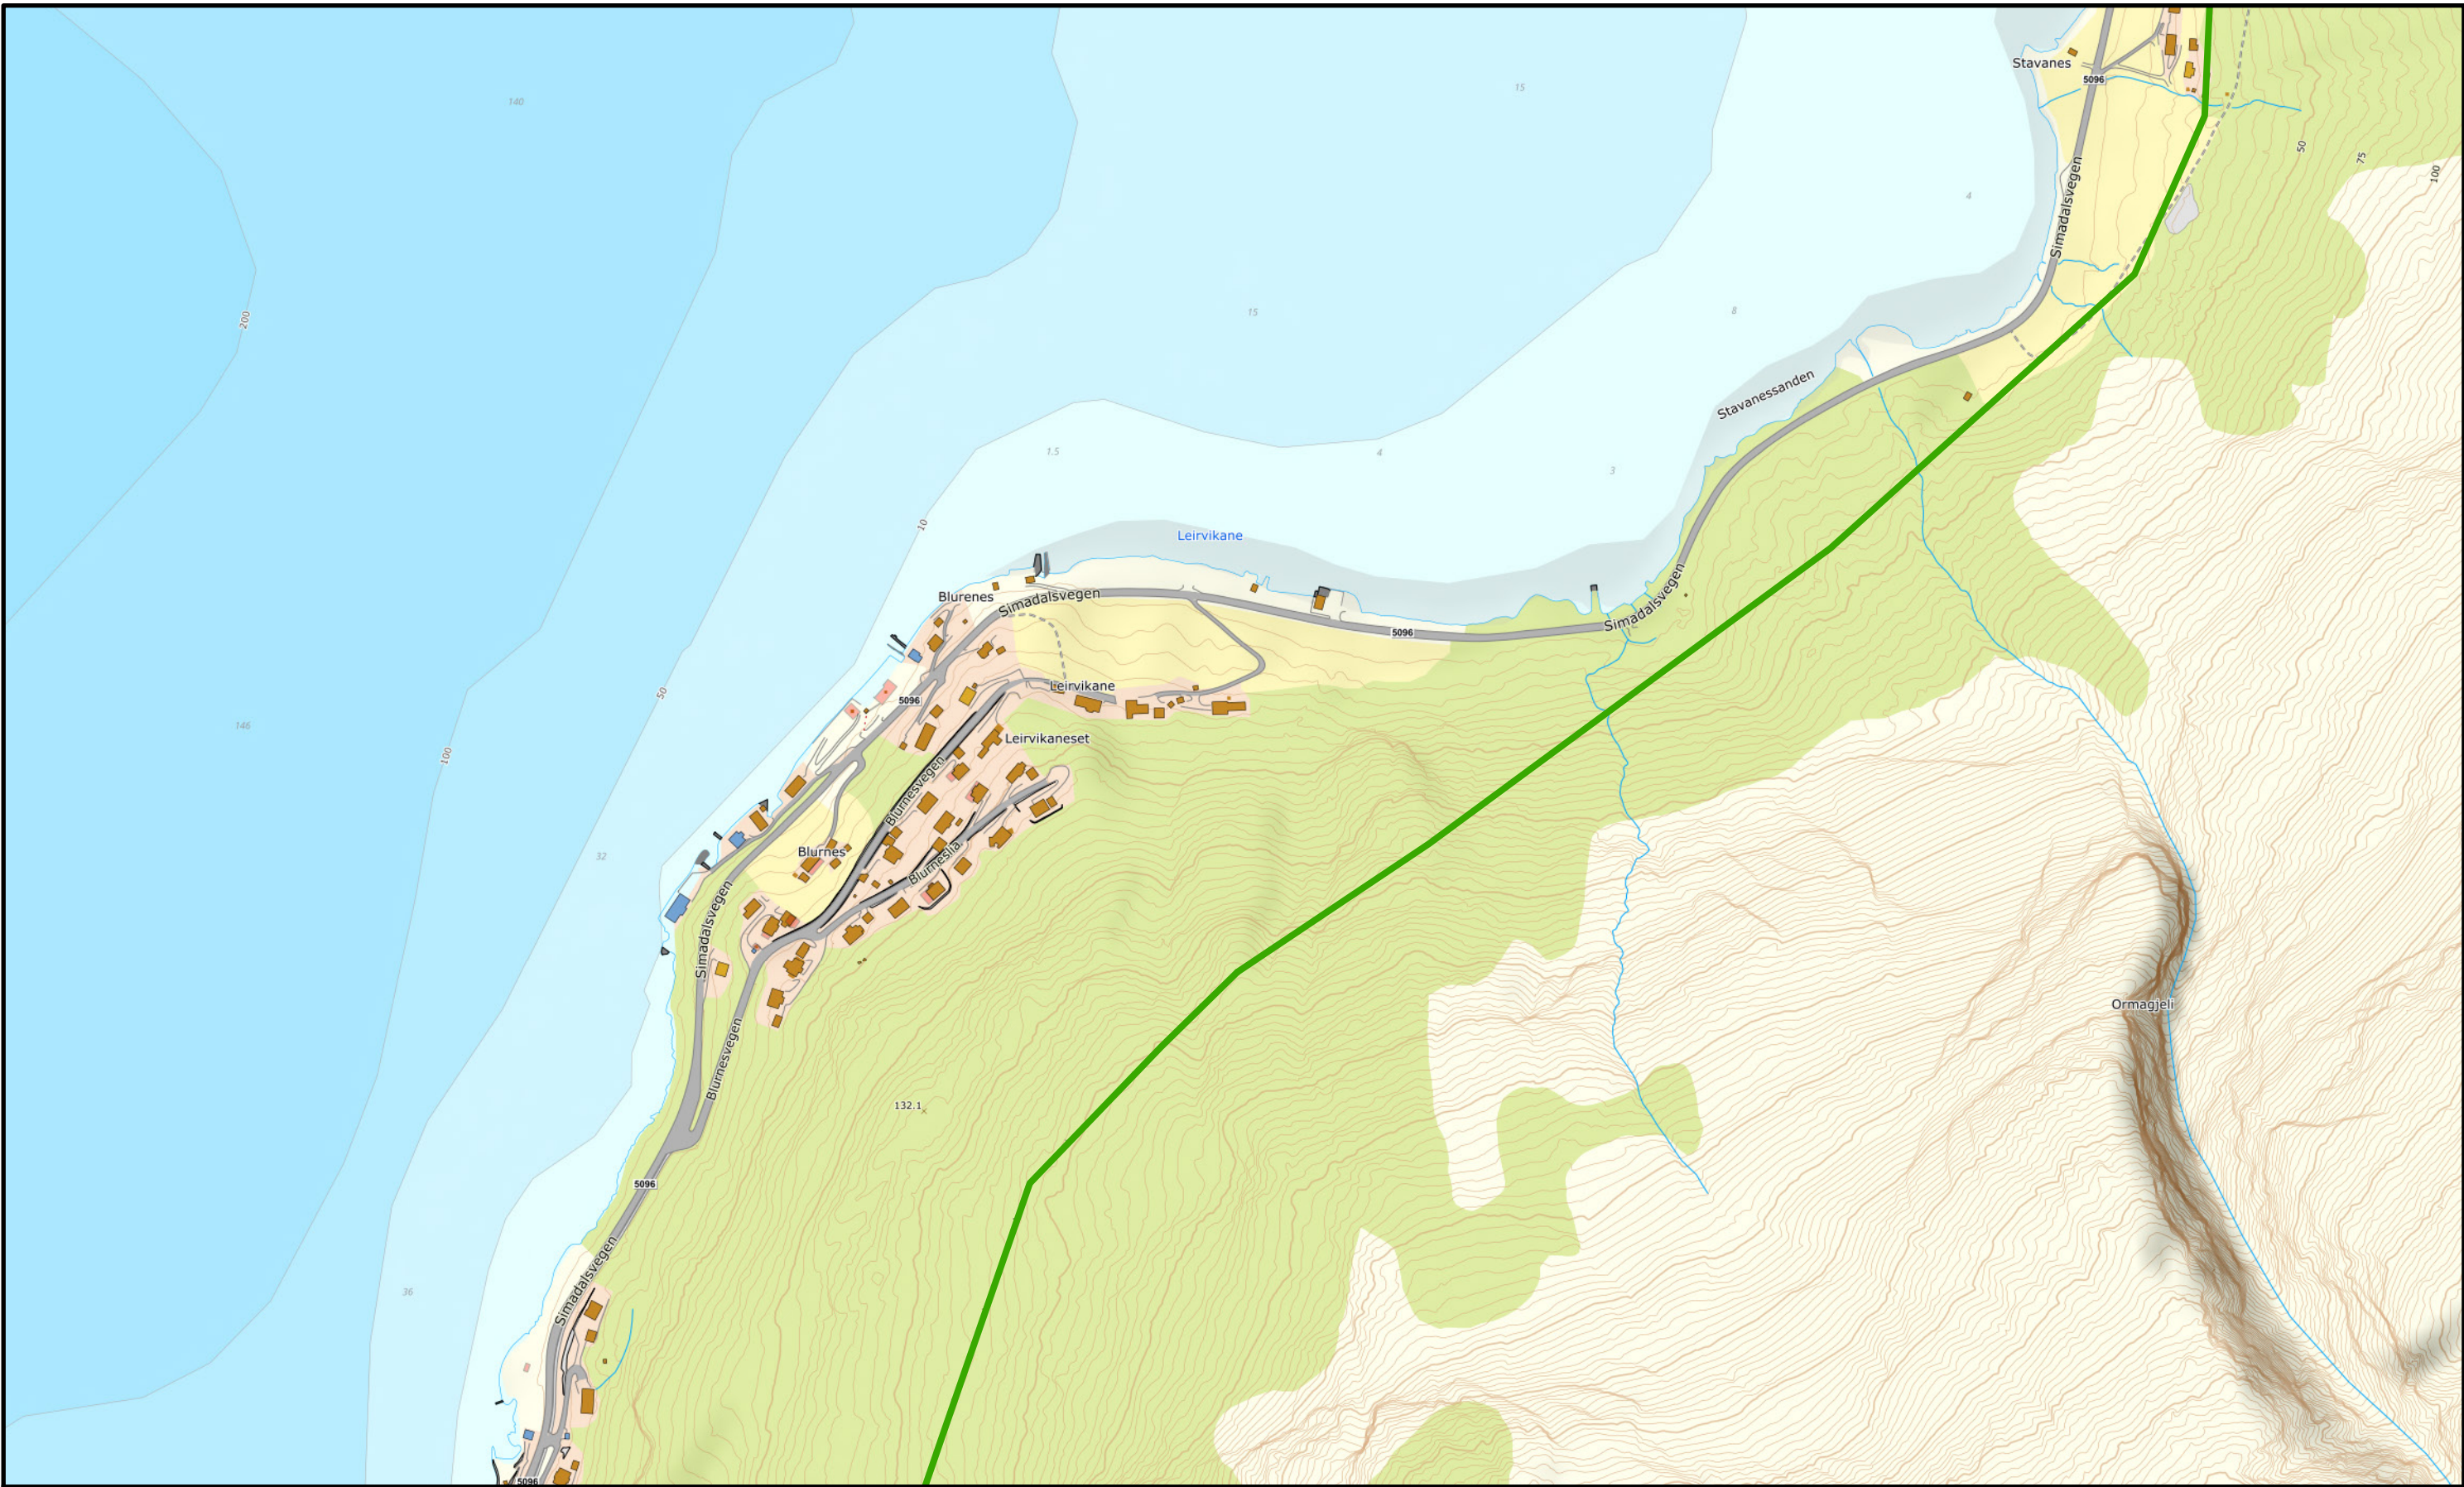

Tegn.nr:
3316-KA-0003

Målestokk:
1:5 000

Format:
A3L

Dato:
04.10.2024
Rev. dato:
15.01.2025
Rev. dato:
14.02.2025

Rev.nr:
05
Rev.nr:
06
Rev.nr:
07

Sign.:
POJ
Sign.:
SF
Sign.:
AR

Kontr.:
TF
Kontr.:
TF
Kontr.:
POJ

Godkj.:
YL
Godkj.:
POJ
Godkj.:
POJ



Eks. trafostasjon ombygges



Fremtidig trafostasjon



Eks. 66 kV sjøkabel rives




Eks. 66 kV-ledning rives

INDRE HORDALAND KRAFTNETT AS
132 kV-ledning Sima - Klyve - Bu
Trasekart

Side 3 av 13

0 100 200
Meters



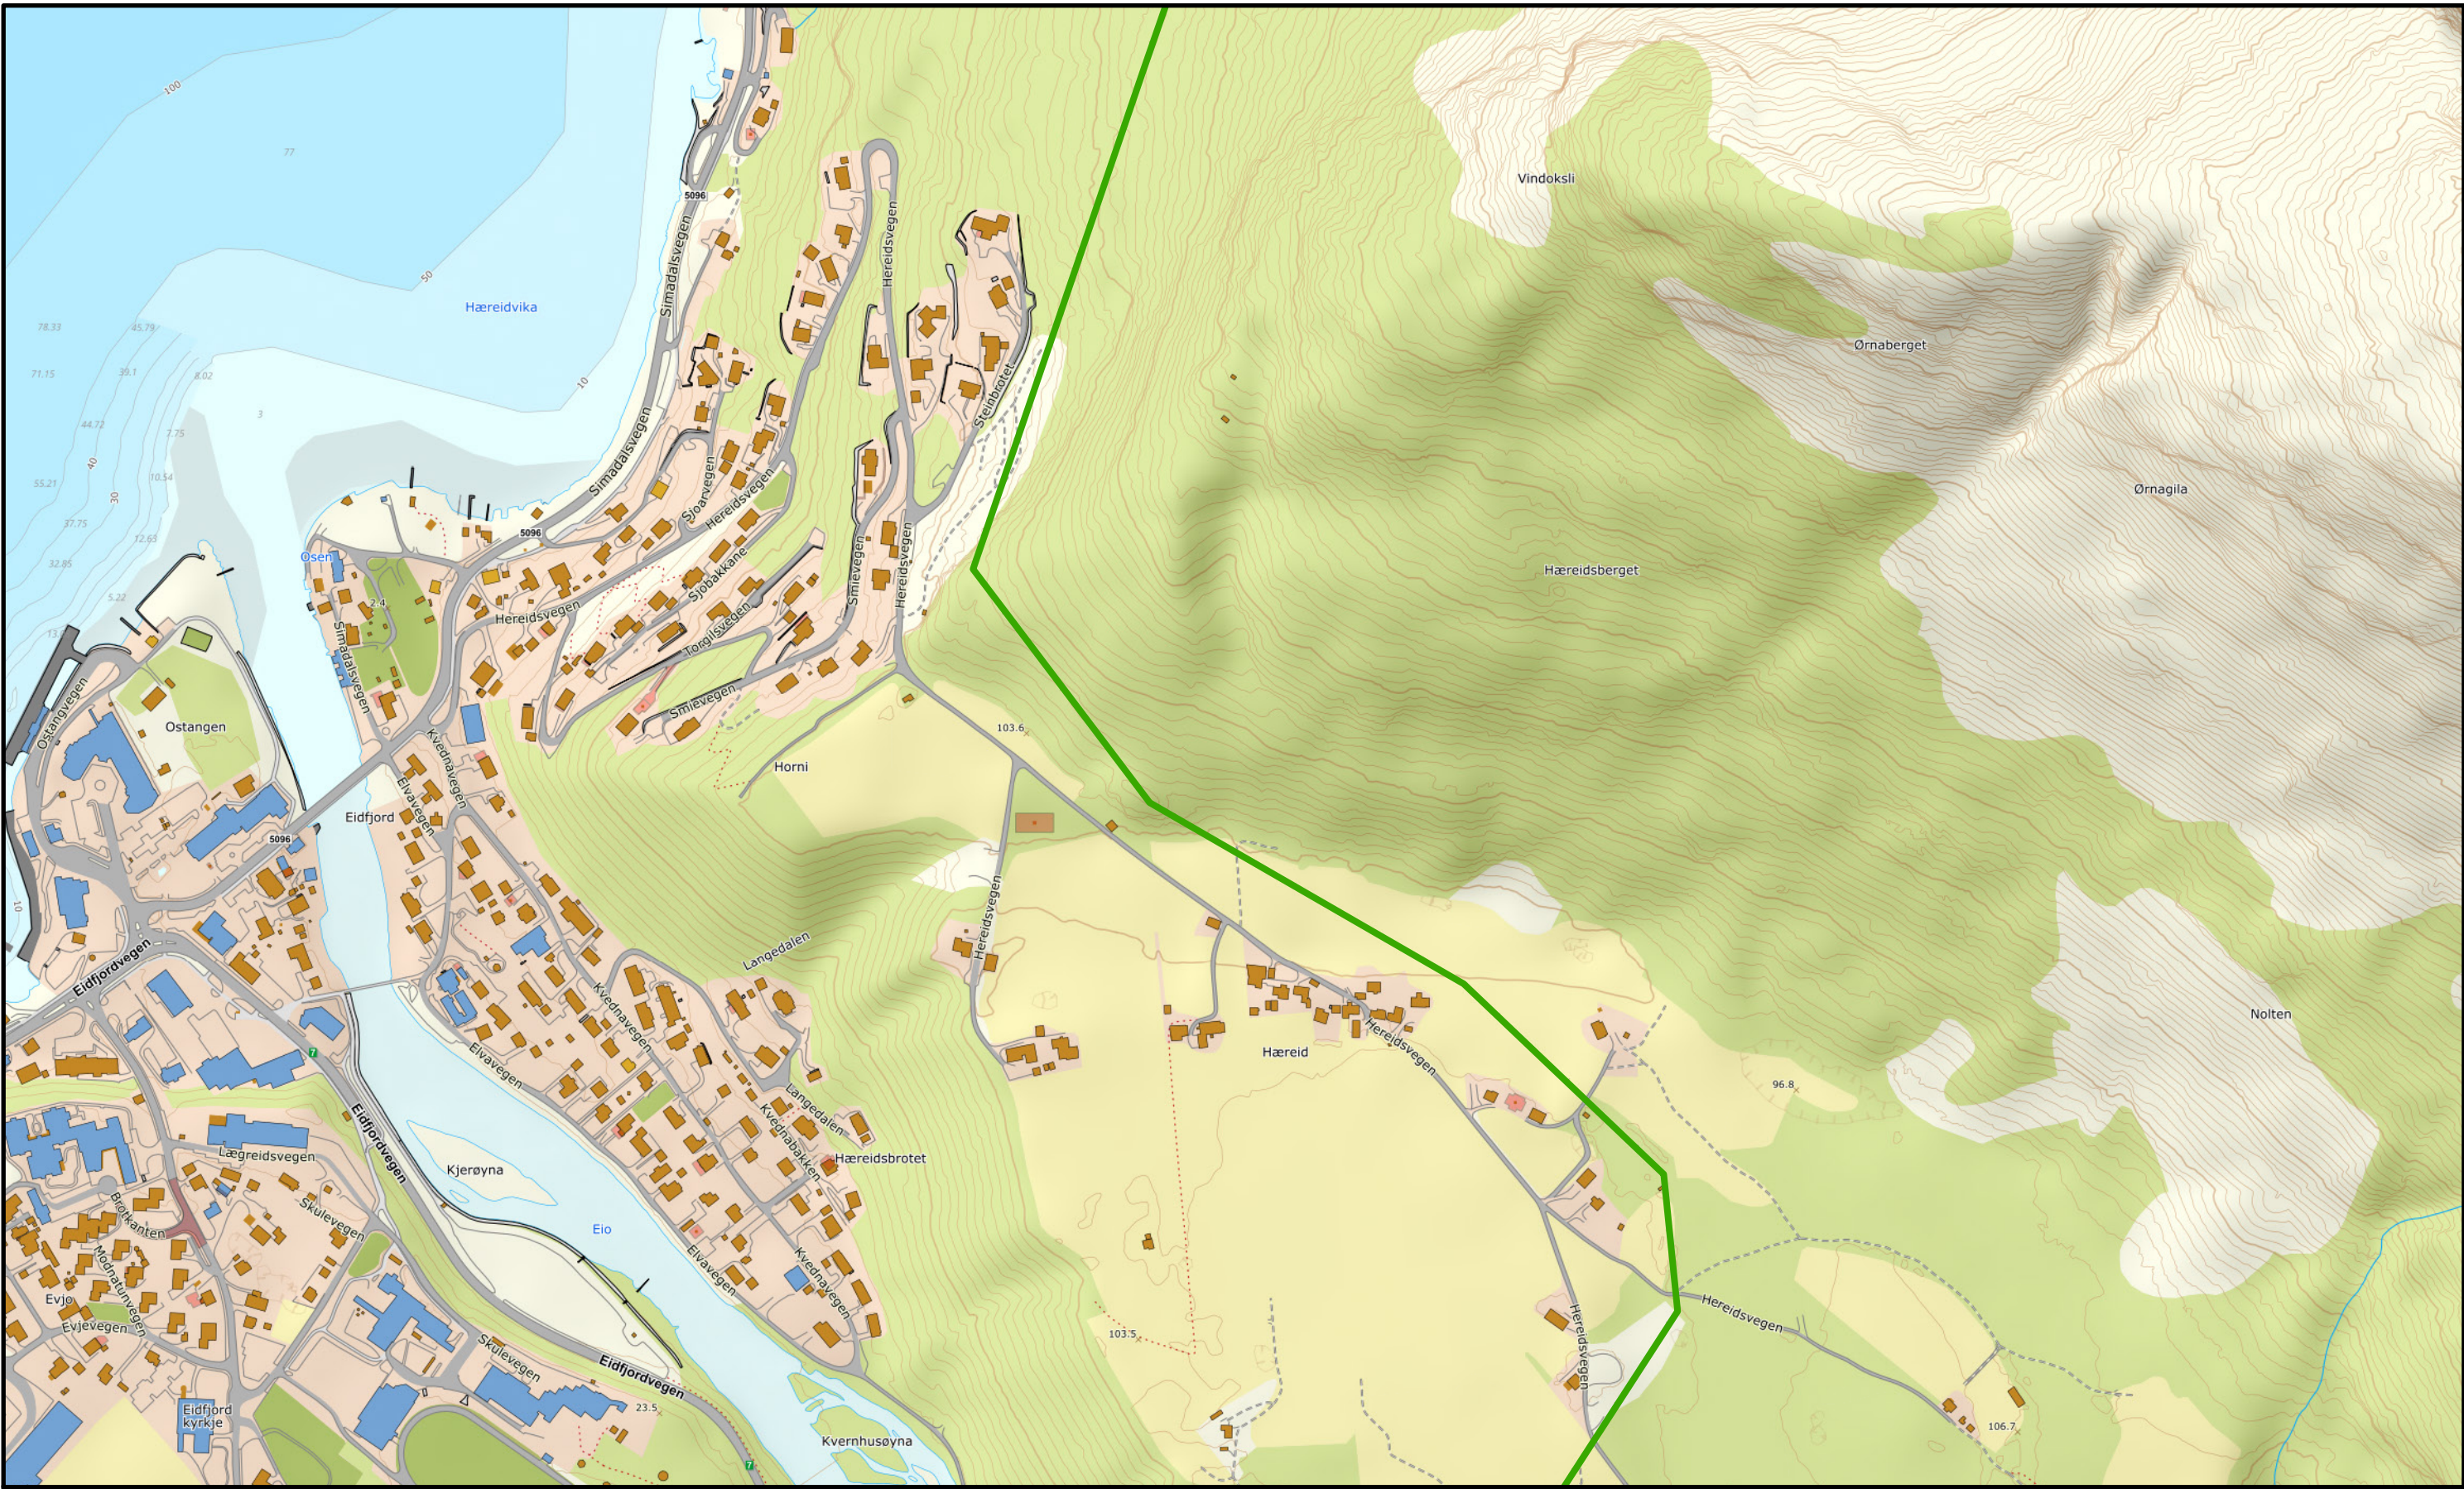



Tegn.nr:	3316-KA-0003				
Målestokk:	1:5 000	Format:	A3L		

Dato:	04.10.2024	Rev.nr:	05	Sign.:	POJ	Kontr.:	TF	Godkj.:	YL
Rev. dato:	15.01.2025	Rev.nr:	06	Sign.:	SF	Kontr.:	TF	Godkj.:	POJ
Rev. dato:	14.02.2025	Rev.nr:	07	Sign.:	AR	Kontr.:	POJ	Godkj.:	POJ

 Eks. trafostasjon ombygges

 Fremtidig trafostasjon

 Eks. 66 kV sjøkabel rives

 Eks. 66 kV-ledning rives

INDRE HORDALAND KRAFTNETT AS
132 kV-ledning Sima - Klyve - Bu
Trasekart


Side 4 av 13

0100200

Meters

N



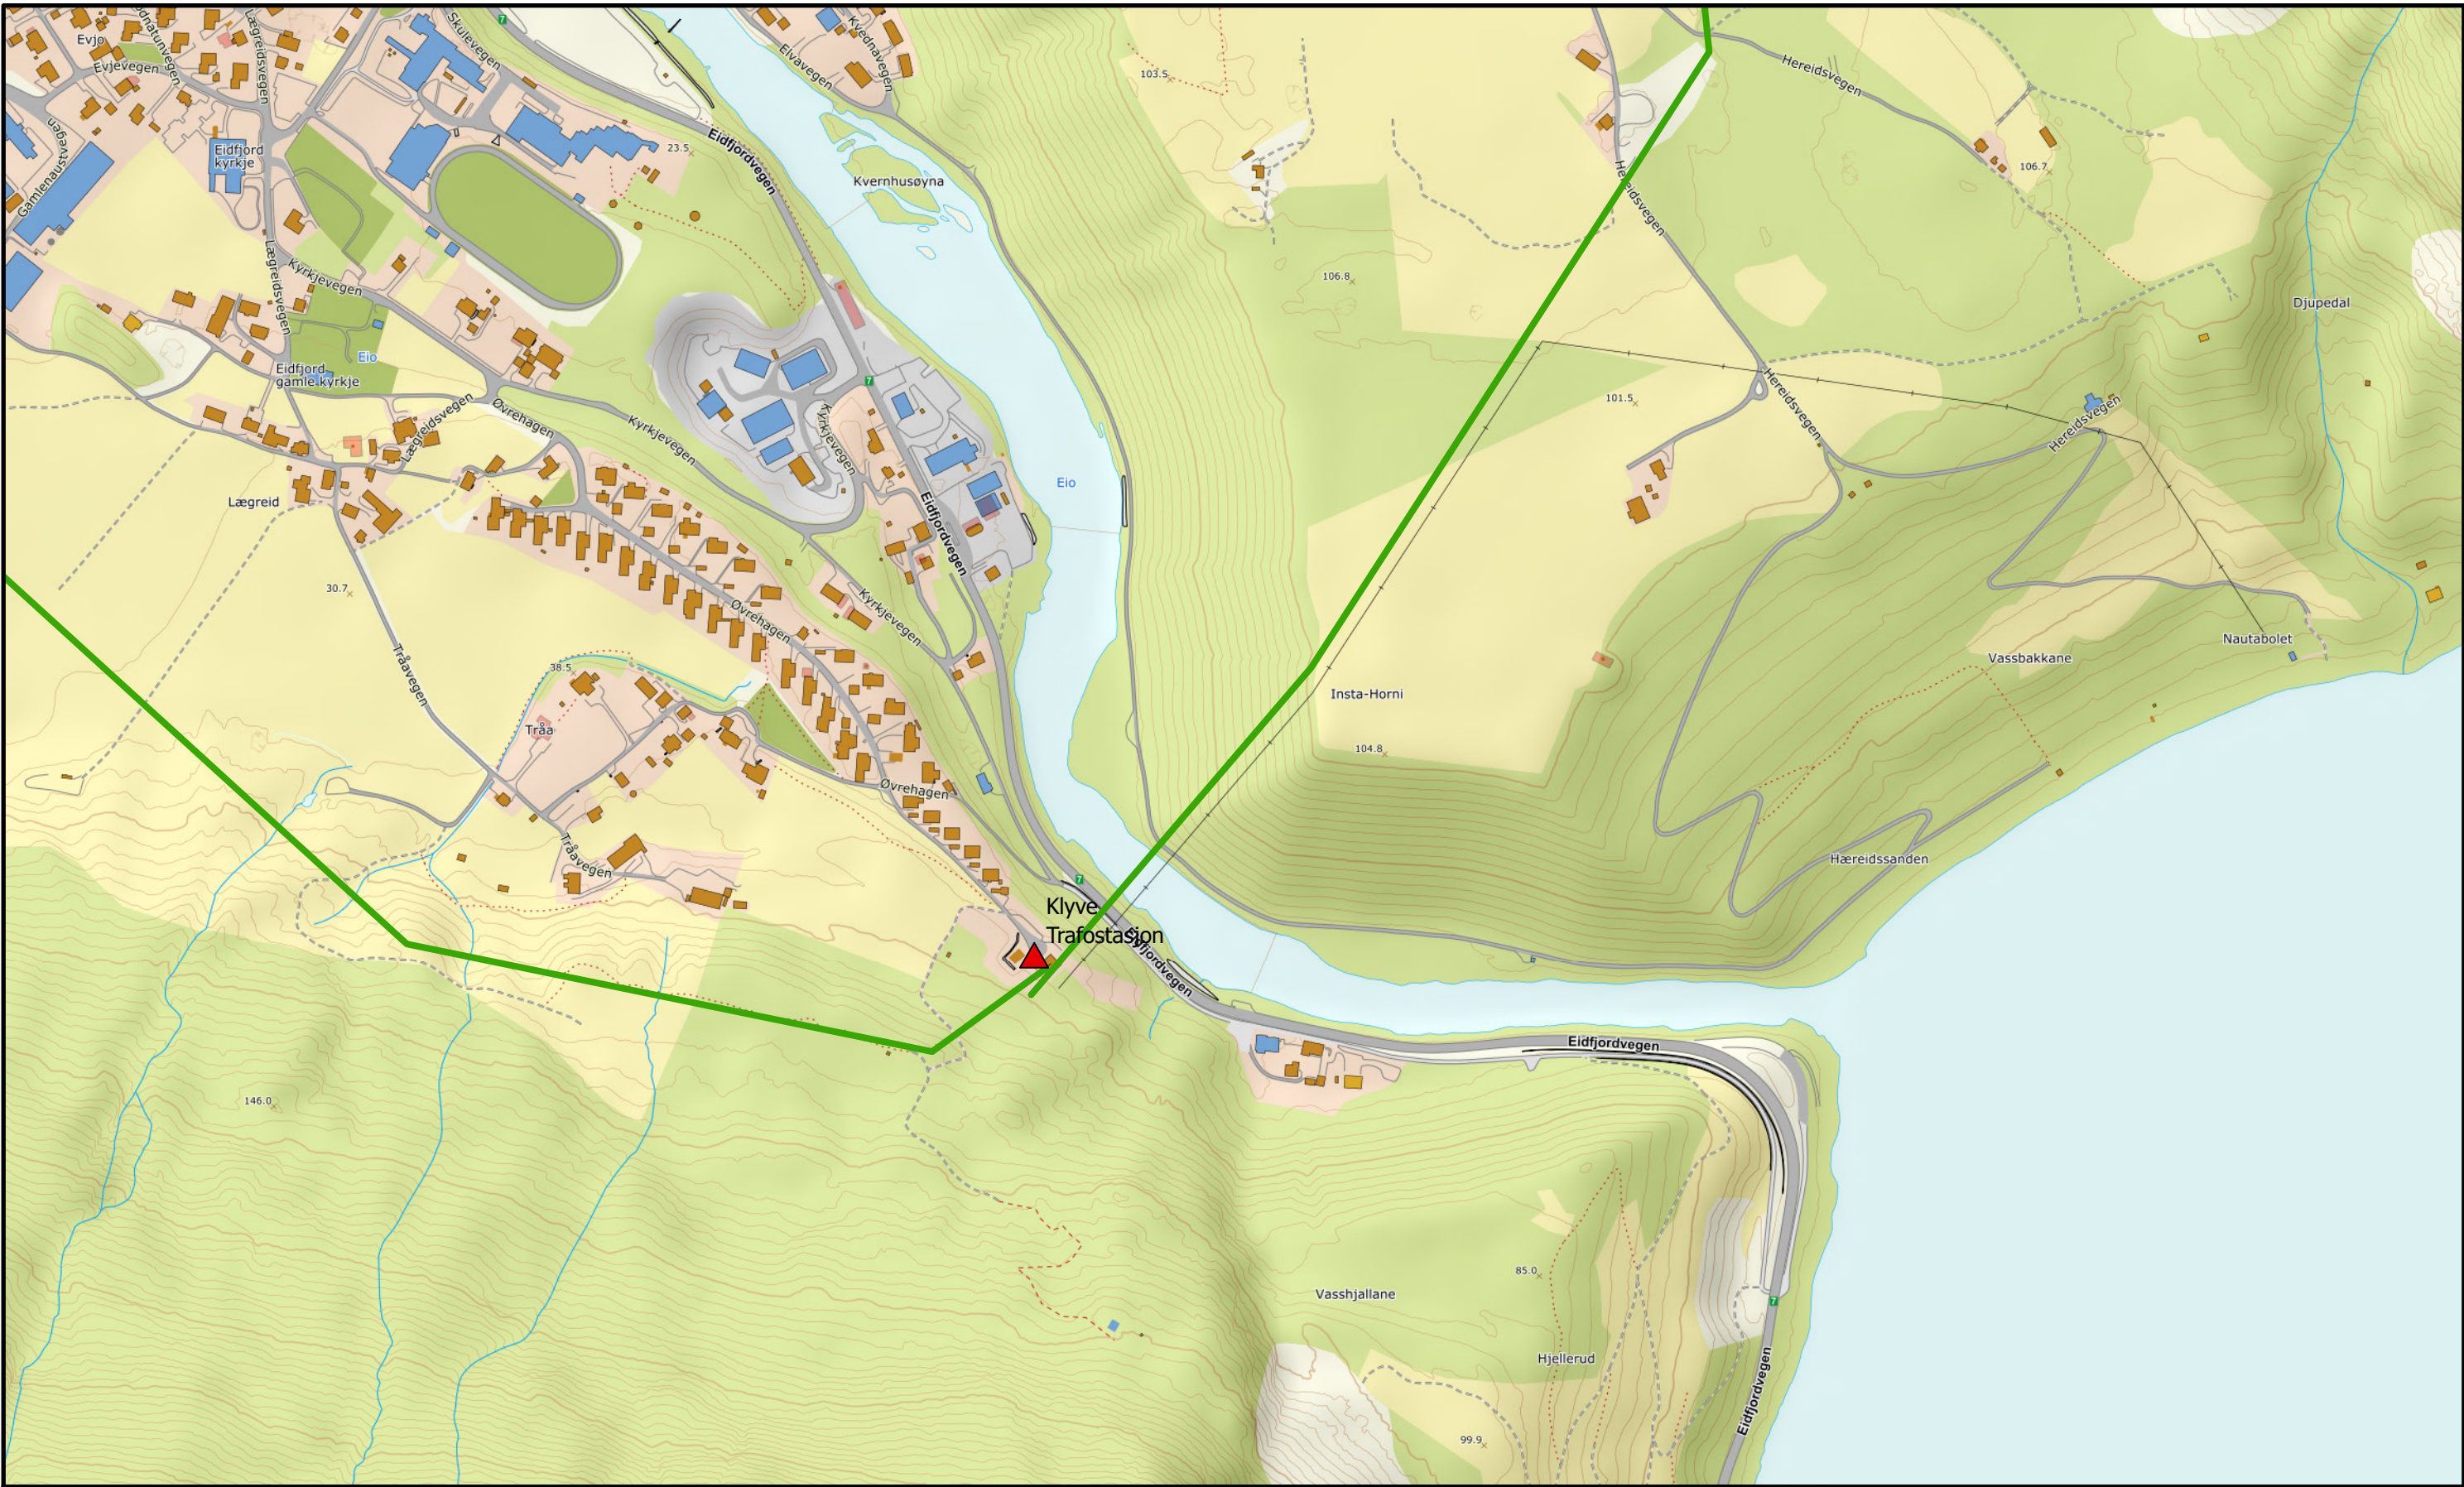



Tegn.nr: 3316-KA-0003		Dato: 04.10.2024	Rev.nr: 05	Sign.: POJ	Kontr.: TF	Godkj.: YL
Målestokk: 1:5 000	Format: A3L	Rev. dato: 15.01.2025	Rev.nr: 06	Sign.: SF	Kontr.: TF	Godkj.: POJ
		Rev. dato: 14.02.2025	Rev.nr: 07	Sign.: AR	Kontr.: POJ	Godkj.: POJ


INDRE HORDALAND KRAFTNETT AS
132 kV-ledning Sima - Klyve - Bu
Trasekart

0 100 200
Meters

▲ Eks. trafostasjon ombygges
△ Fremtidig trafostasjon
- - Eks. 66 kV sjøkabel rives
— Eks. 66 kV-ledning rives

N



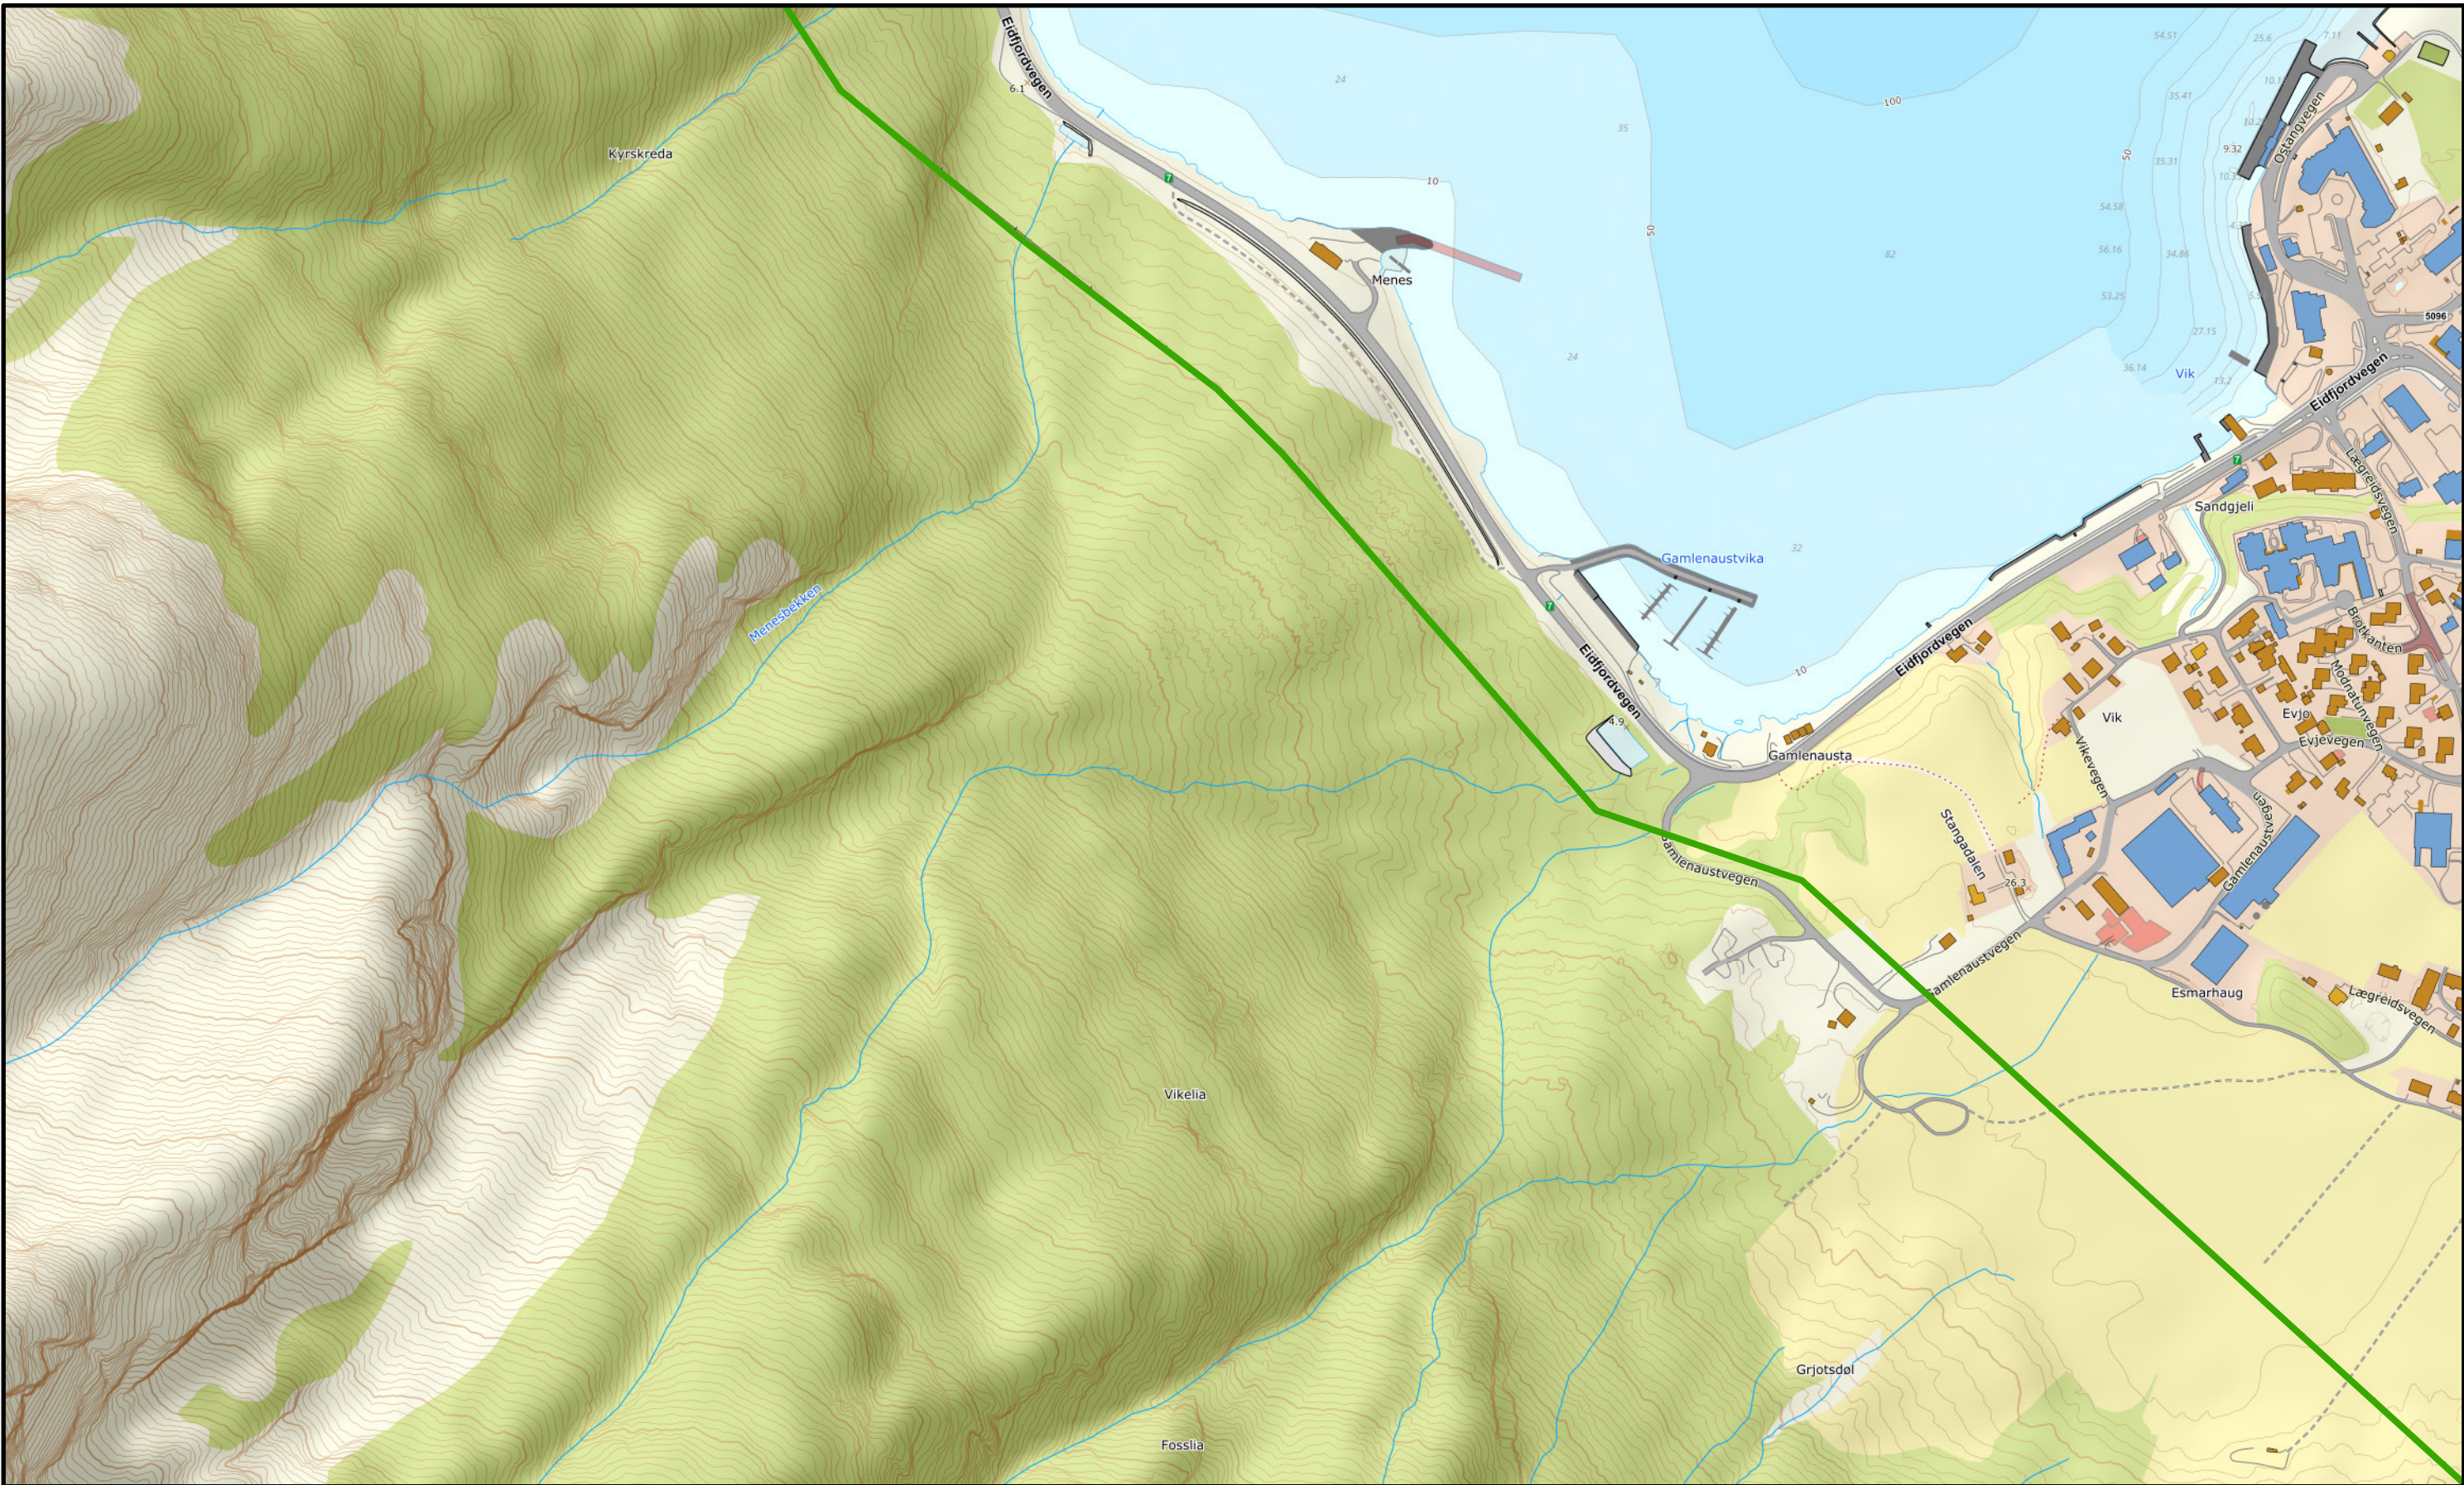



Tegn.nr:
3316-KA-0003

Målestokk:
1:5 000

Format:
A3L

Dato: 04.10.2024	Rev.nr: 05	Sign.: POJ	Kontr.: TF	Godkj.: YL
Rev. dato: 15.01.2025	Rev.nr: 06	Sign.: SF	Kontr.: TF	Godkj.: POJ
Rev. dato: 14.02.2025	Rev.nr: 07	Sign.: AR	Kontr.: POJ	Godkj.: POJ

INDRE HORDALAND KRAFTNETT AS
132 kV-ledning Sima - Klyve - Bu
Trasekart

Side 6 av 13

 Eks. trafostasjon ombygges

 Fremtidig trafostasjon

 Eks. 66 kV sjøkabel rives

 Eks. 66 kV-ledning rives

0

100

200

Meters

N





Tegn.nr:
3316-KA-0003

Målestokk:
1:5 000

Format:
A3L

Dato:
04.10.2024
Rev. dato:
15.01.2025
Rev. dato:
14.02.2025

Rev.nr:
05
Rev.nr:
06
Rev.nr:
07

Sign.:
POJ
Sign.:
SF
Sign.:
AR

Kontr.:
TF
Kontr.:
TF
Kontr.:
POJ

Godkj.:
YL
Godkj.:
POJ
Godkj.:
POJ



Eks. trafostasjon ombygges



Fremtidig trafostasjon



Eks. 66 kV sjøkabel rives



Eks. 66 kV-ledning rives

INDRE HORDALAND KRAFTNETT AS
132 kV-ledning Sima - Klyve - Bu
Trasekart

Side 7 av 13

0 100 200
Meters

N





Tegn.nr:
3316-KA-0003

Målestokk:
1:5 000

Format:
A3L

Dato:	04.10.2024
Rev. dato:	15.01.2025
Rev. dato:	14.02.2025

Rev.nr:	05
Rev.nr:	06
Rev.nr:	07

Sign.:	POJ
Sign.:	SF
Sign.:	AR

Kontr.:	TF
Kontr.:	TF
Kontr.:	POJ

Godkj.:	YL
Godkj.:	POJ
Godkj.:	POJ



Eks. trafostasjon ombygges



Fremtidig trafostasjon

— Eks. 66 kV sjøkabel rives


— Eks. 66 kV-ledning rives

INDRE HORDALAND KRAFTNETT AS
132 kV-ledning Sima - Klyve - Bu
Trasekart

Side 8 av 13

0 100 200
Meters



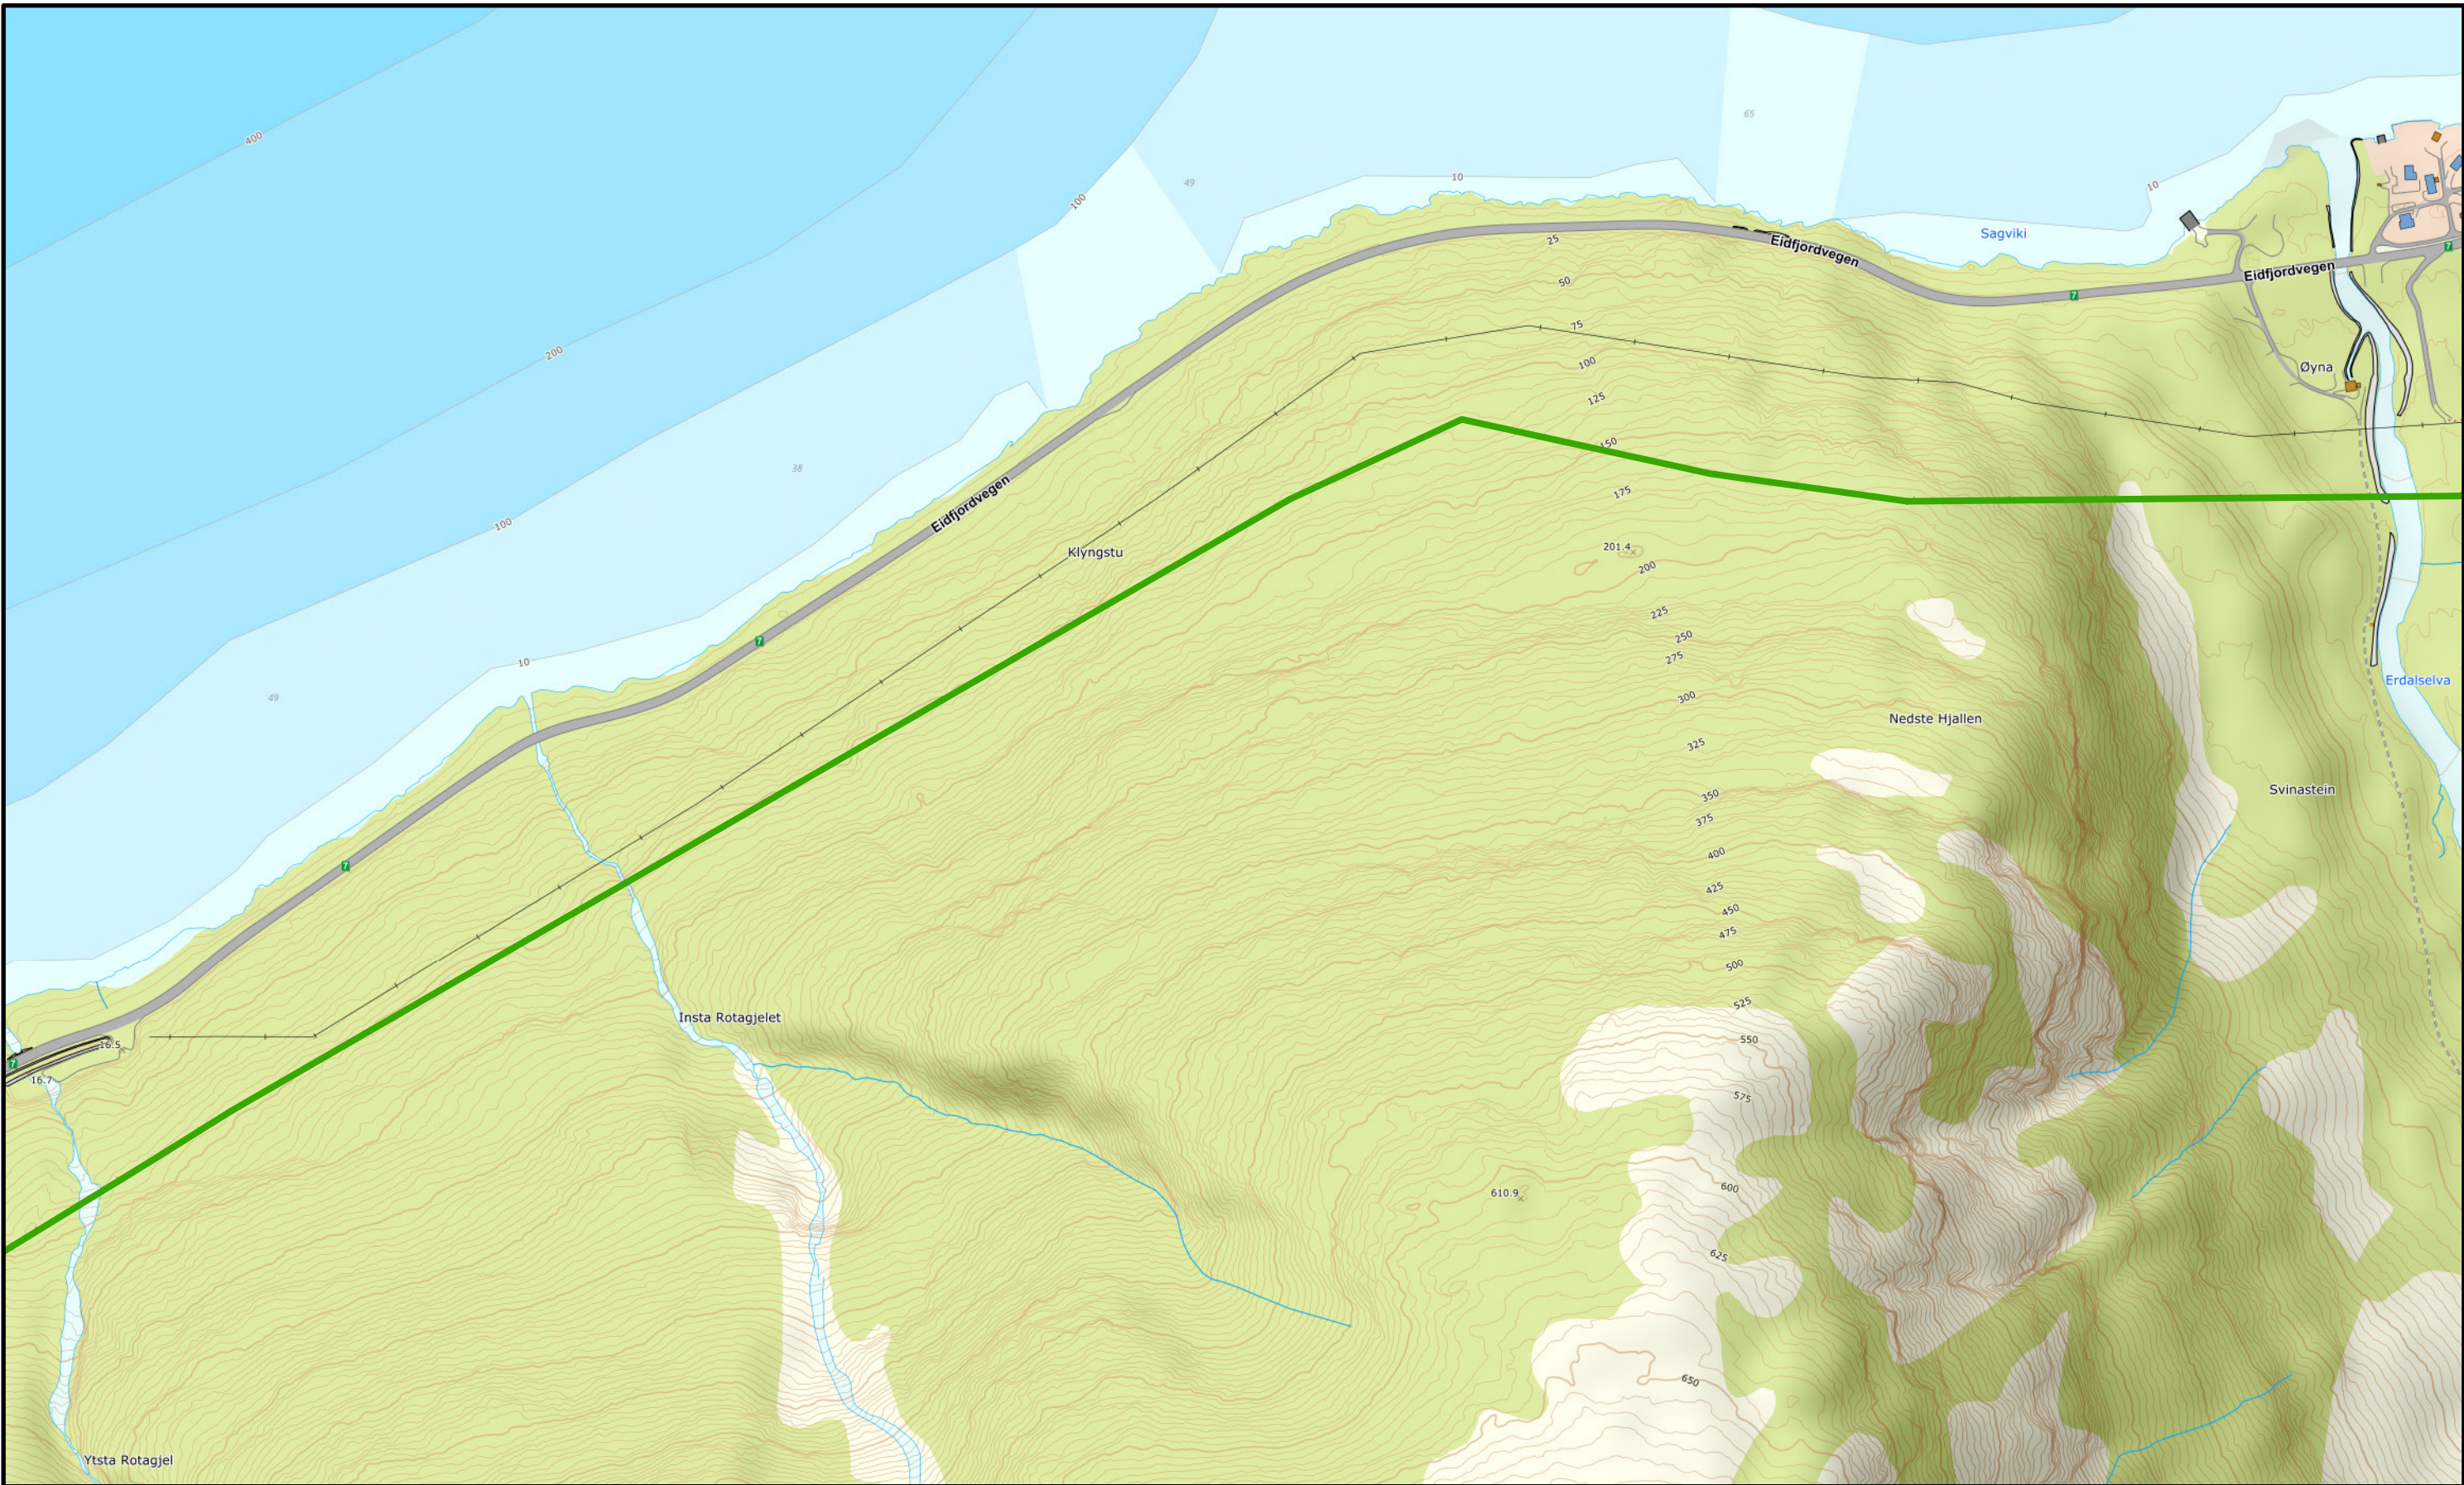

Tegn.nr:
3316-KA-0003

Målestokk:
1:5 000

Format:
A3L

Dato:
04.10.2024
Rev. dato:
15.01.2025
Rev. dato:
14.02.2025

Rev.nr:
05
Rev.nr:
06
Rev.nr:
07

Sign.:
POJ
Sign.:
SF
Sign.:
AR

Kontr.:
TF
Kontr.:
TF
Kontr.:
POJ

Godkj.:
YL
Godkj.:
POJ
Godkj.:
POJ



Eks. trafostasjon ombygges



Fremtidig trafostasjon



Eks. 66 kV sjøkabel rives



Eks. 66 kV-ledning rives

INDRE HORDALAND KRAFTNETT AS
132 kV-ledning Sima - Klyve - Bu
Trasekart

Side 9 av 13

0 100 200
Meters

N





Tegn.nr:
3316-KA-0003

Målestokk:
1:5 000

Format:
A3L

Dato:
04.10.2024
Rev. dato:
15.01.2025
Rev. dato:
14.02.2025

Rev.nr:
05
Rev.nr:
06
Rev.nr:
07

Sign.:
POJ
Sign.:
SF
Sign.:
AR

Kontr.:
TF
Kontr.:
TF
Kontr.:
POJ

Godkj.:
YL
Godkj.:
POJ
Godkj.:
POJ



Eks. trafostasjon ombygges



Fremtidig trafostasjon



Eks. 66 kV sjøkabel rives

Eks. 66 kV-ledning rives


INDRE HORDALAND KRAFTNETT AS
132 kV-ledning Sima - Klyve - Bu
Trasekart

Side 10 av 13

0 100 200
Meters

N



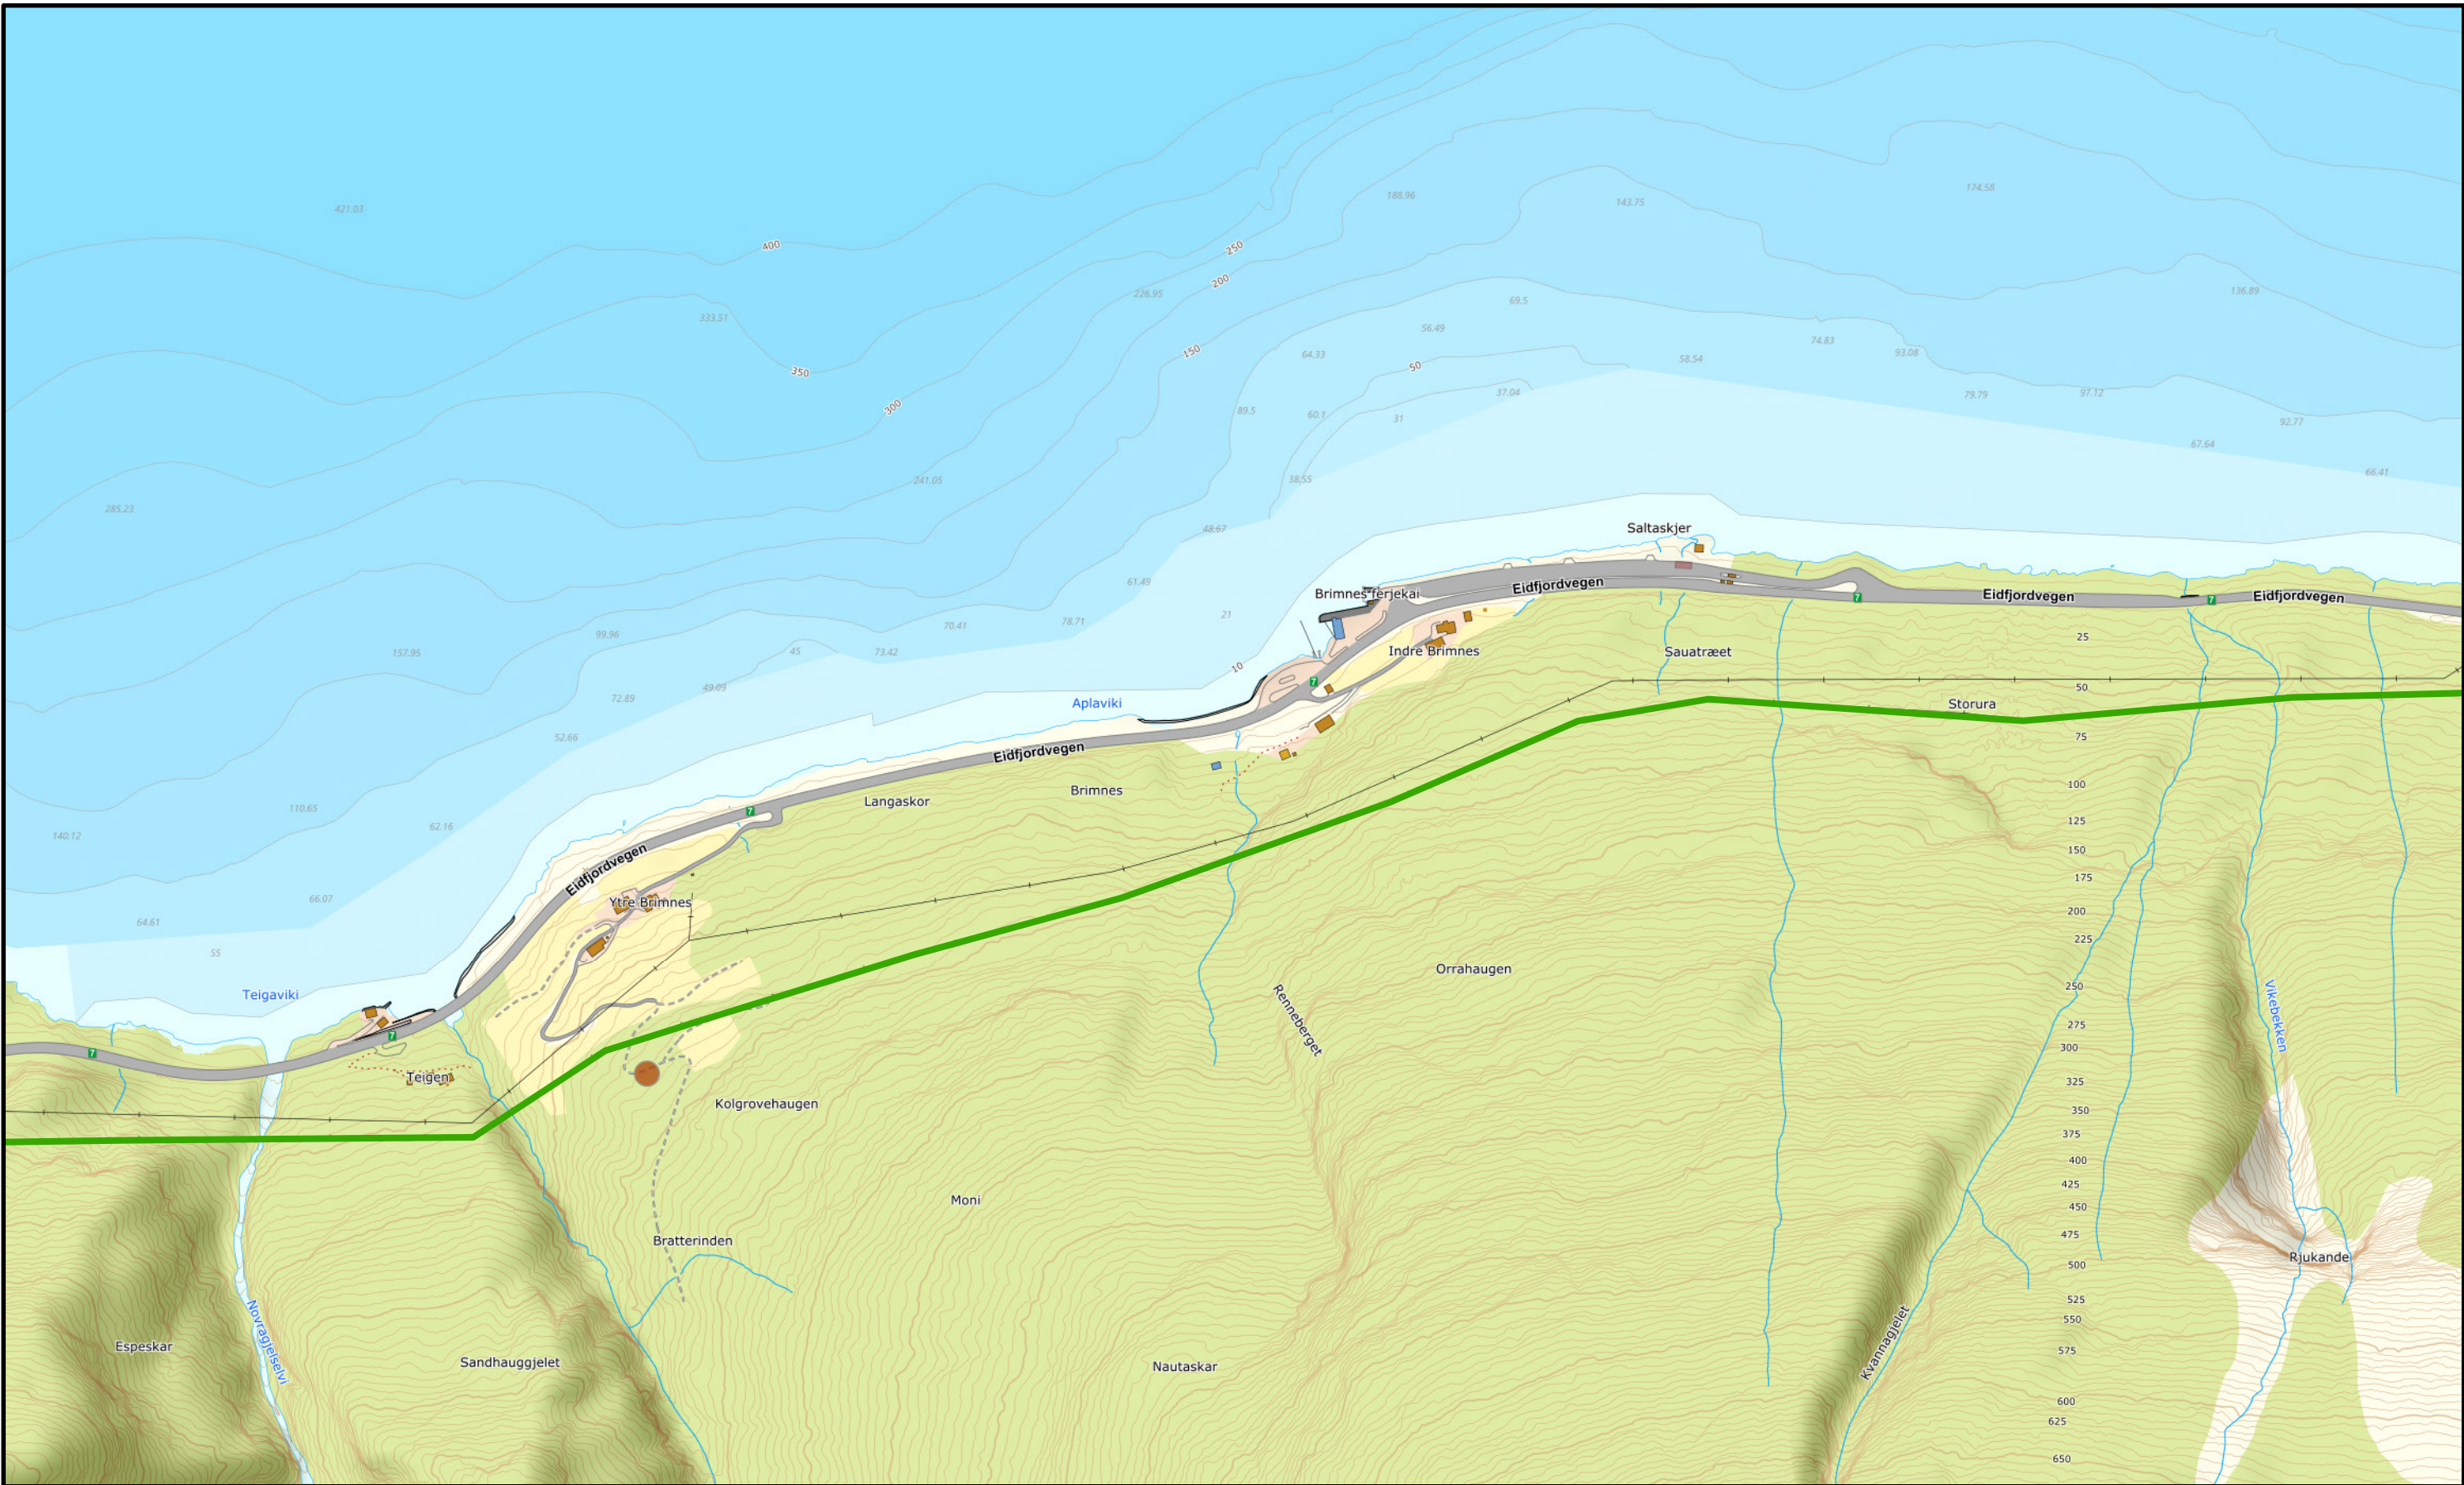



Tegn.nr:	3316-KA-0003	Dato:	04.10.2024	Rev.nr:	05	Sign.:	POJ	Kontr.:	TF	Godkj.:	YL
Målestokk:	1:5 000	Rev. dato:	15.01.2025	Rev.nr:	06	Sign.:	SF	Kontr.:	TF	Godkj.:	POJ
Format:	A3L	Rev. dato:	14.02.2025	Rev.nr:	07	Sign.:	AR	Kontr.:	POJ	Godkj.:	POJ

INDRE HORDALAND KRAFTNETT AS
132 kV-ledning Sima - Klyve - Bu
Trasekart

0 100 200
Meters

▲ Eks. trafostasjon ombygges
△ Fremtidig trafostasjon
— Eks. 66 kV sjøkabel rives
— Eks. 66 kV-ledning rives

N

Side 11 av 13





Tegn.nr:	3316-KA-0003	Dato:	04.10.2024	Rev.nr:	05	Sign.:	POJ	Kontr.:	TF	Godkj.:	YL
Målestokk:	1:5 000	Rev. dato:	15.01.2025	Rev.nr:	06	Sign.:	SF	Kontr.:	TF	Godkj.:	POJ
Format:	A3L	Rev. dato:	14.02.2025	Rev.nr:	07	Sign.:	AR	Kontr.:	POJ	Godkj.:	POJ

INDRE HORDALAND KRAFTNETT AS
132 kV-ledning Sima - Klyve - Bu
Trasekart

0 100 200
Meters

▲ Eks. trafostasjon ombygges
△ Fremtidig trafostasjon
- - Eks. 66 kV sjøkabel rives
— Eks. 66 kV-ledning rives

N



Side 12 av 13



Tegn.nr:
3316-KA-0003

Målestokk:
1:5 000

Format:
A3L

Dato:
04.10.2024
Rev. dato:
15.01.2025
Rev. dato:
14.02.2025

Rev.nr:
05
Rev.nr:
06
Rev.nr:
07

Sign.:
POJ
Sign.:
SF
Sign.:
AR

Kontr.:
TF
Kontr.:
TF
Kontr.:
POJ

Godkj.:
YL
Godkj.:
POJ
Godkj.:
POJ



Eks. trafostasjon ombygges



Fremtidig trafostasjon

— Eks. 66 kV sjøkabel rives

— Eks. 66 kV-ledning rives

INDRE HORDALAND KRAFTNETT AS
132 kV-ledning Sima - Klyve - Bu
Trasekart

Side 13 av 13

0 100 200
Meters

