
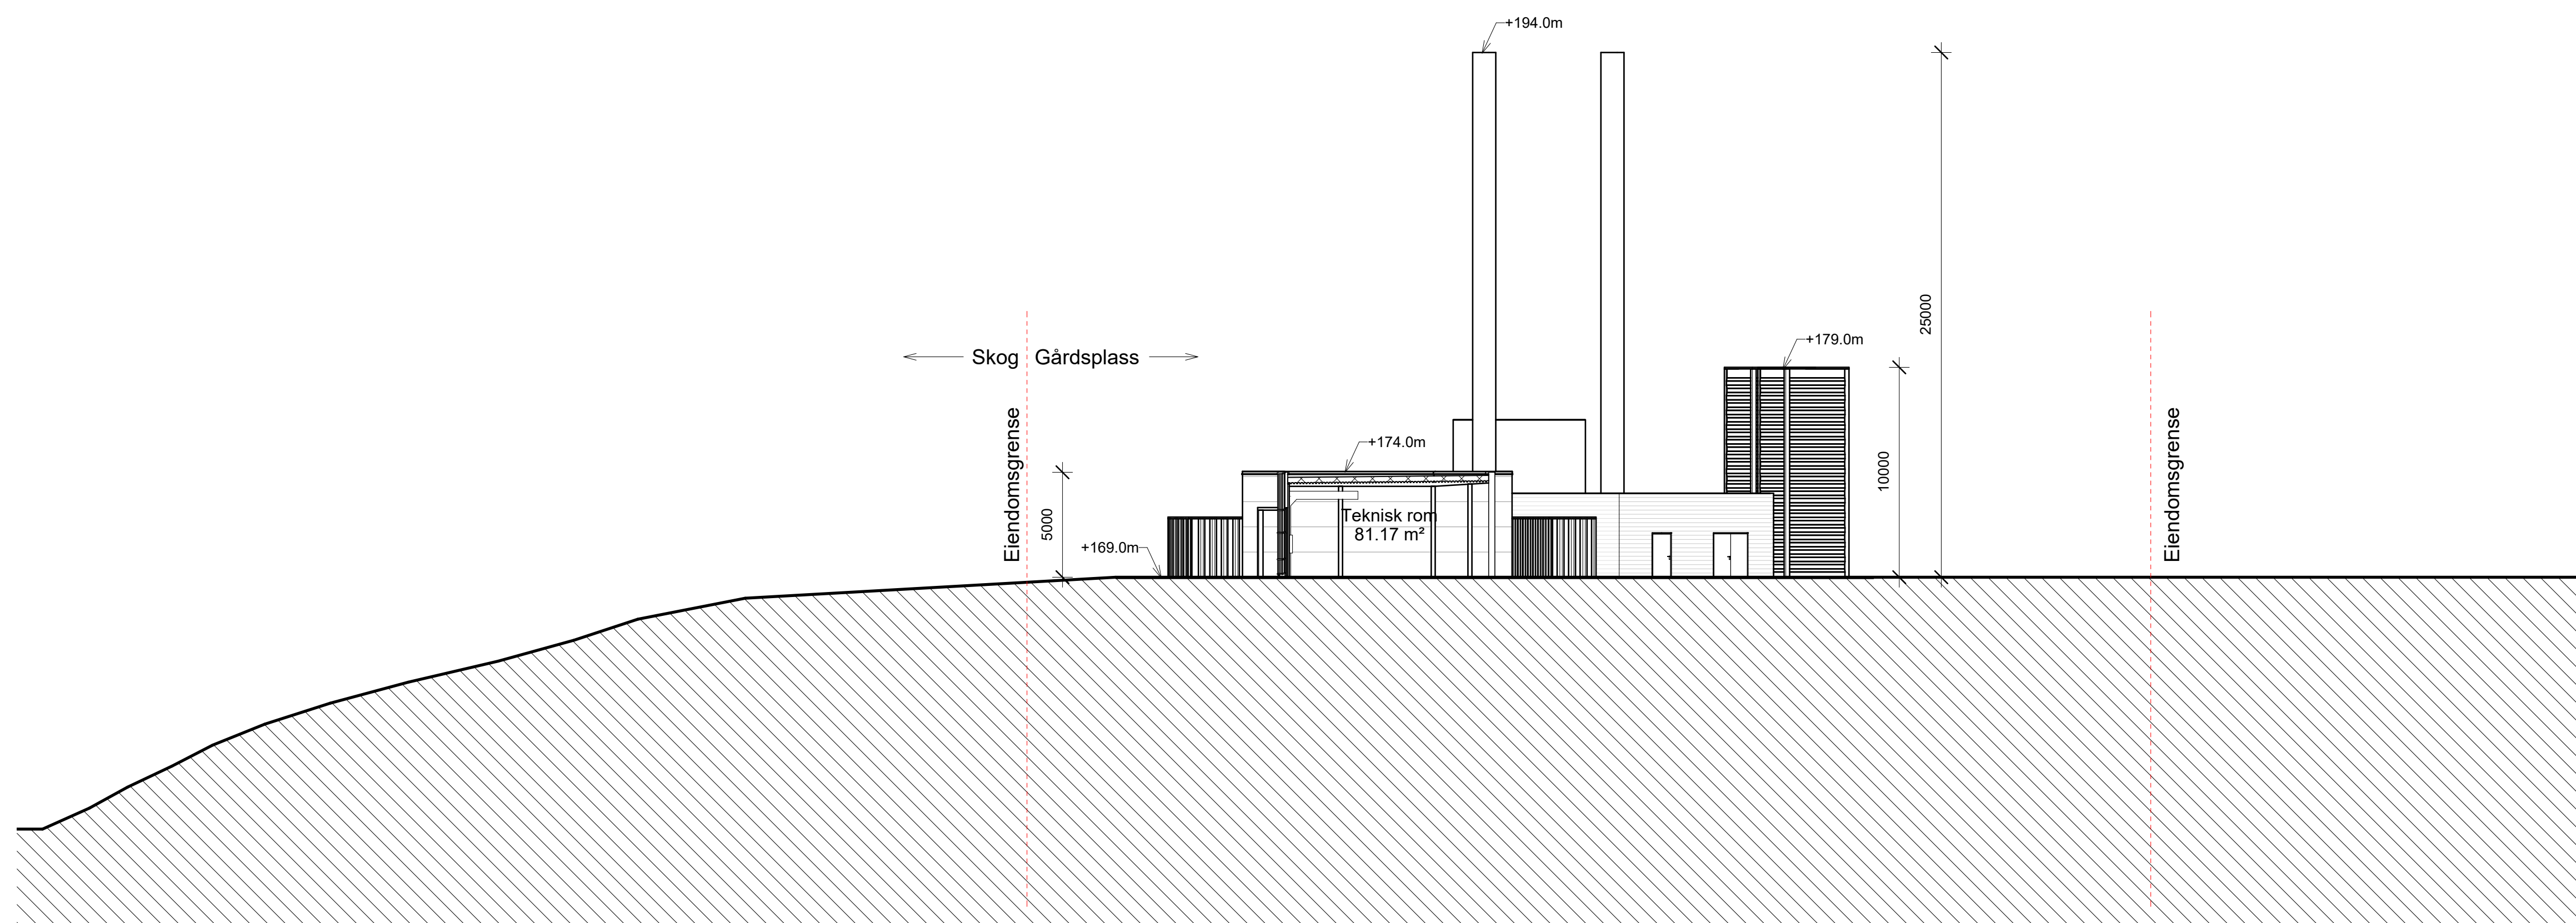
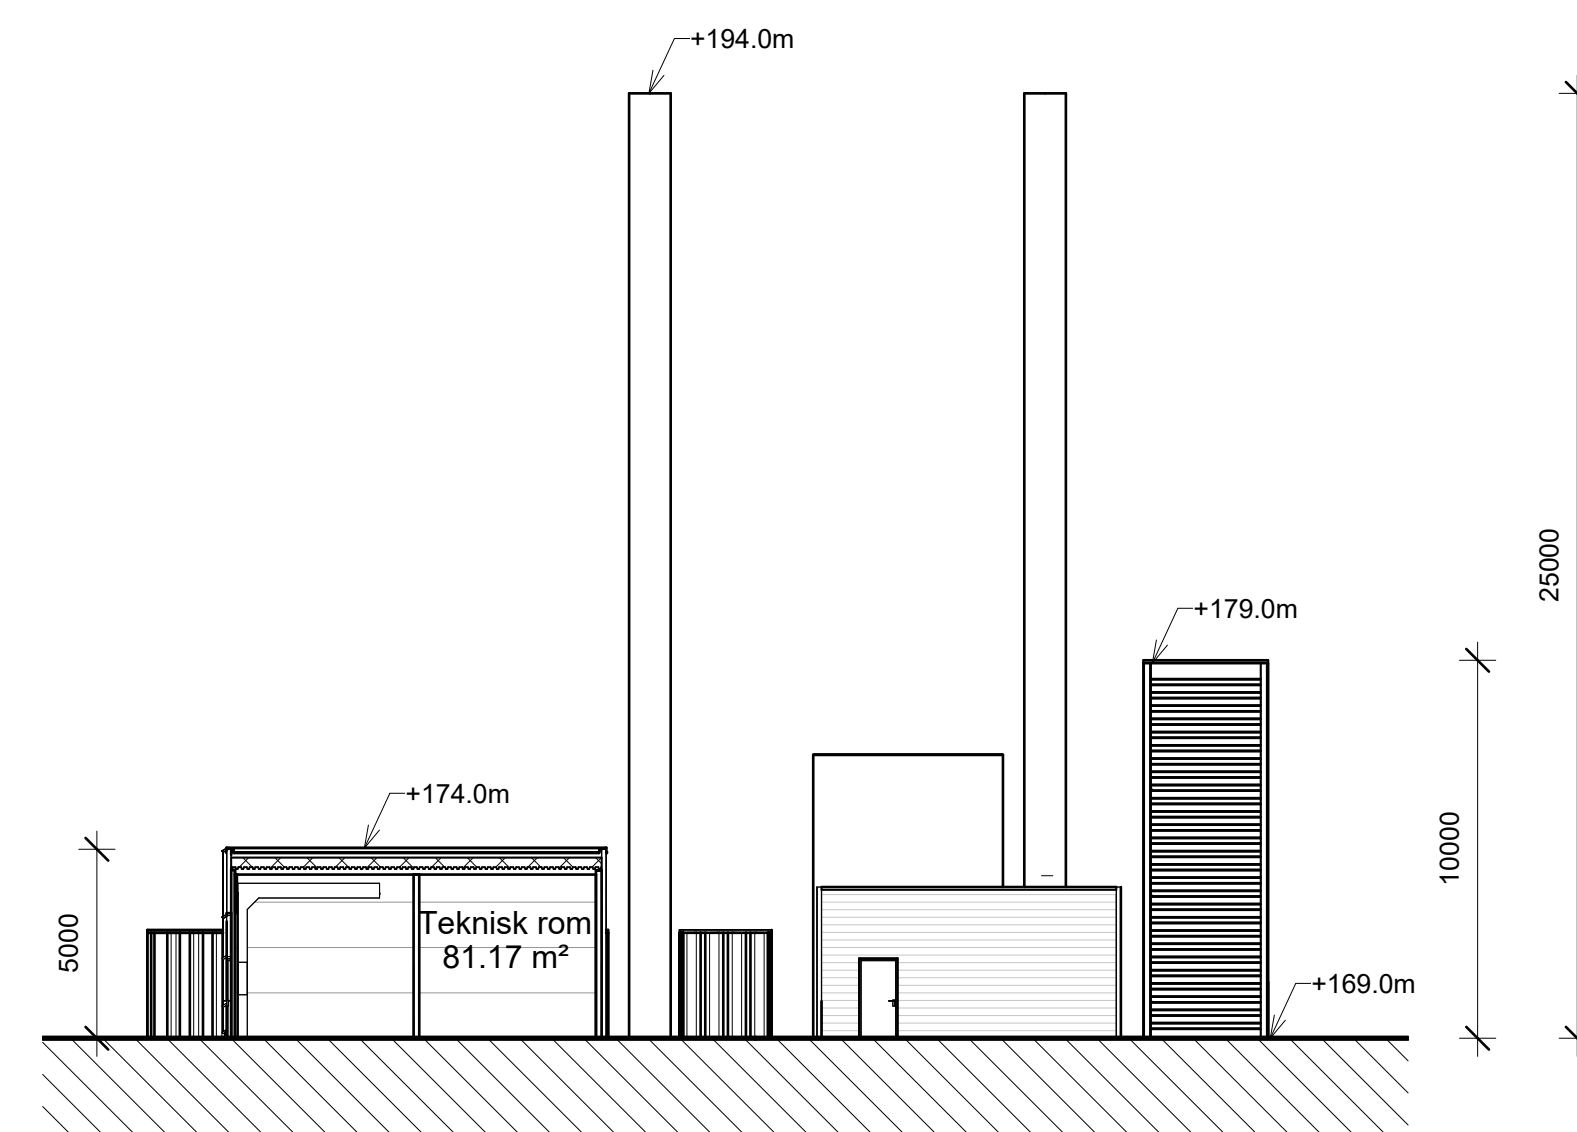


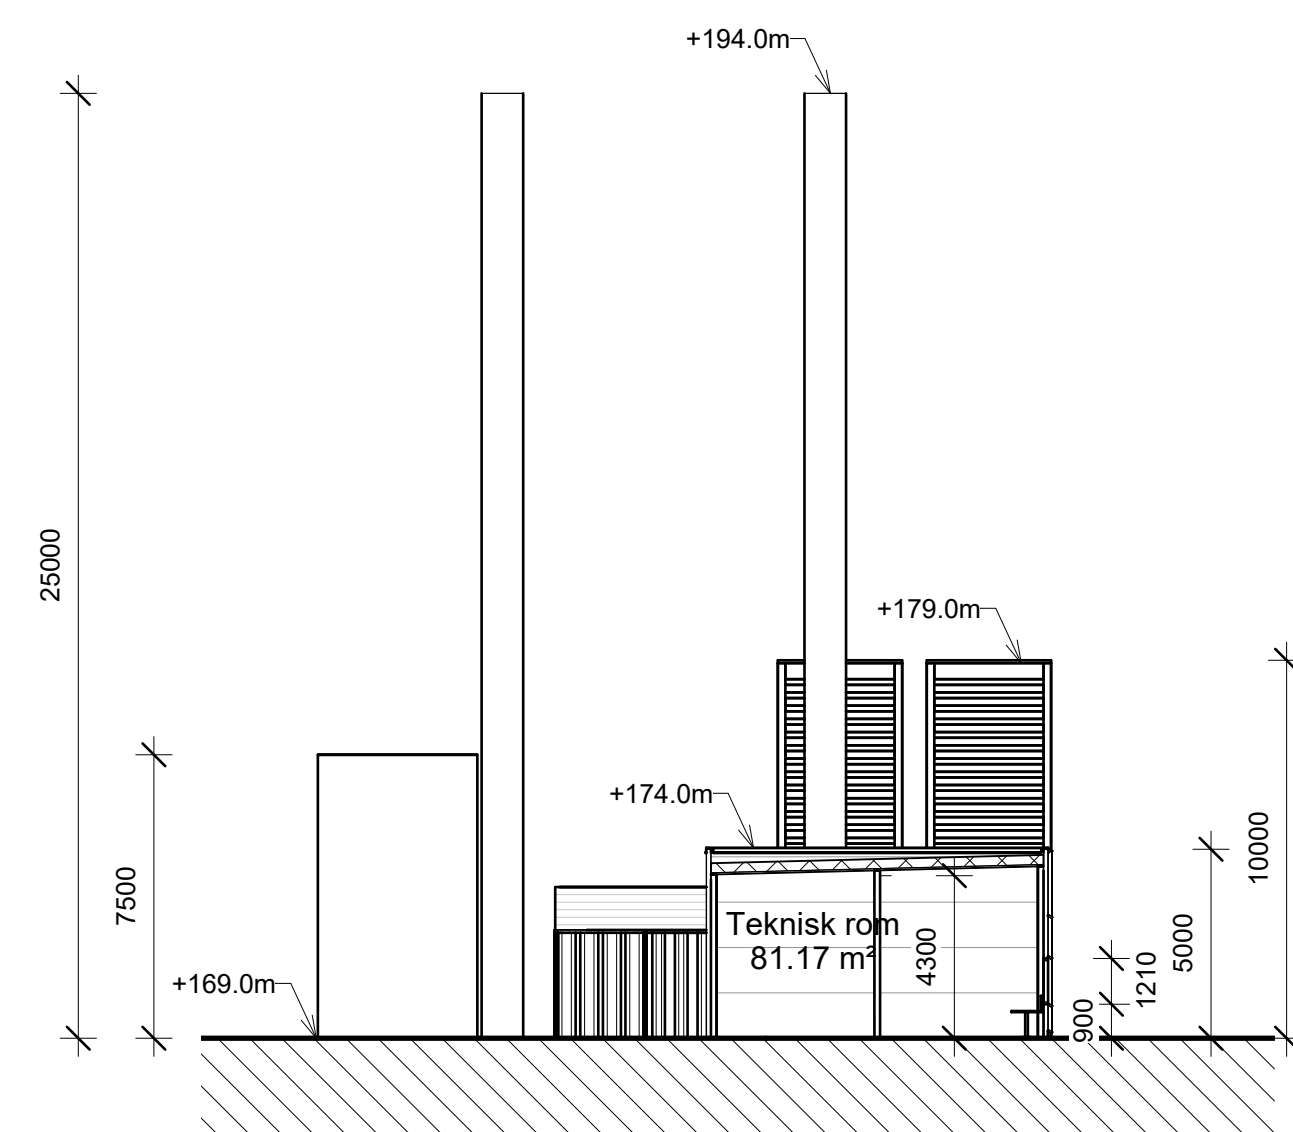

Rev	Dato	Tekst	Tegn.	Kontr.	Ans.
Målestokk:		Tegningsnr.:			Rev.:
1 : 200		A-22-41-00-001			

ARK ARKITECT		ARKITEKTENE ASTRUP OG HELLERN			
Opdragsnavn:					
Projekt Skedsmo Varmesentral				Projektnr.: 4487	
Tegningsstatus MYNDIGHETSSØKNAD					
Tegningsnavn Snitt A-A					
Dato: 27.04.2026	Tegner av: JHR	Kontrollert av: HEM	Ansvarlig: HEM	Rev. dato:	
Format: A1	Målestokk: 1 : 200	Tegningsnr.: A-22-41-00-001		Rev.:	