


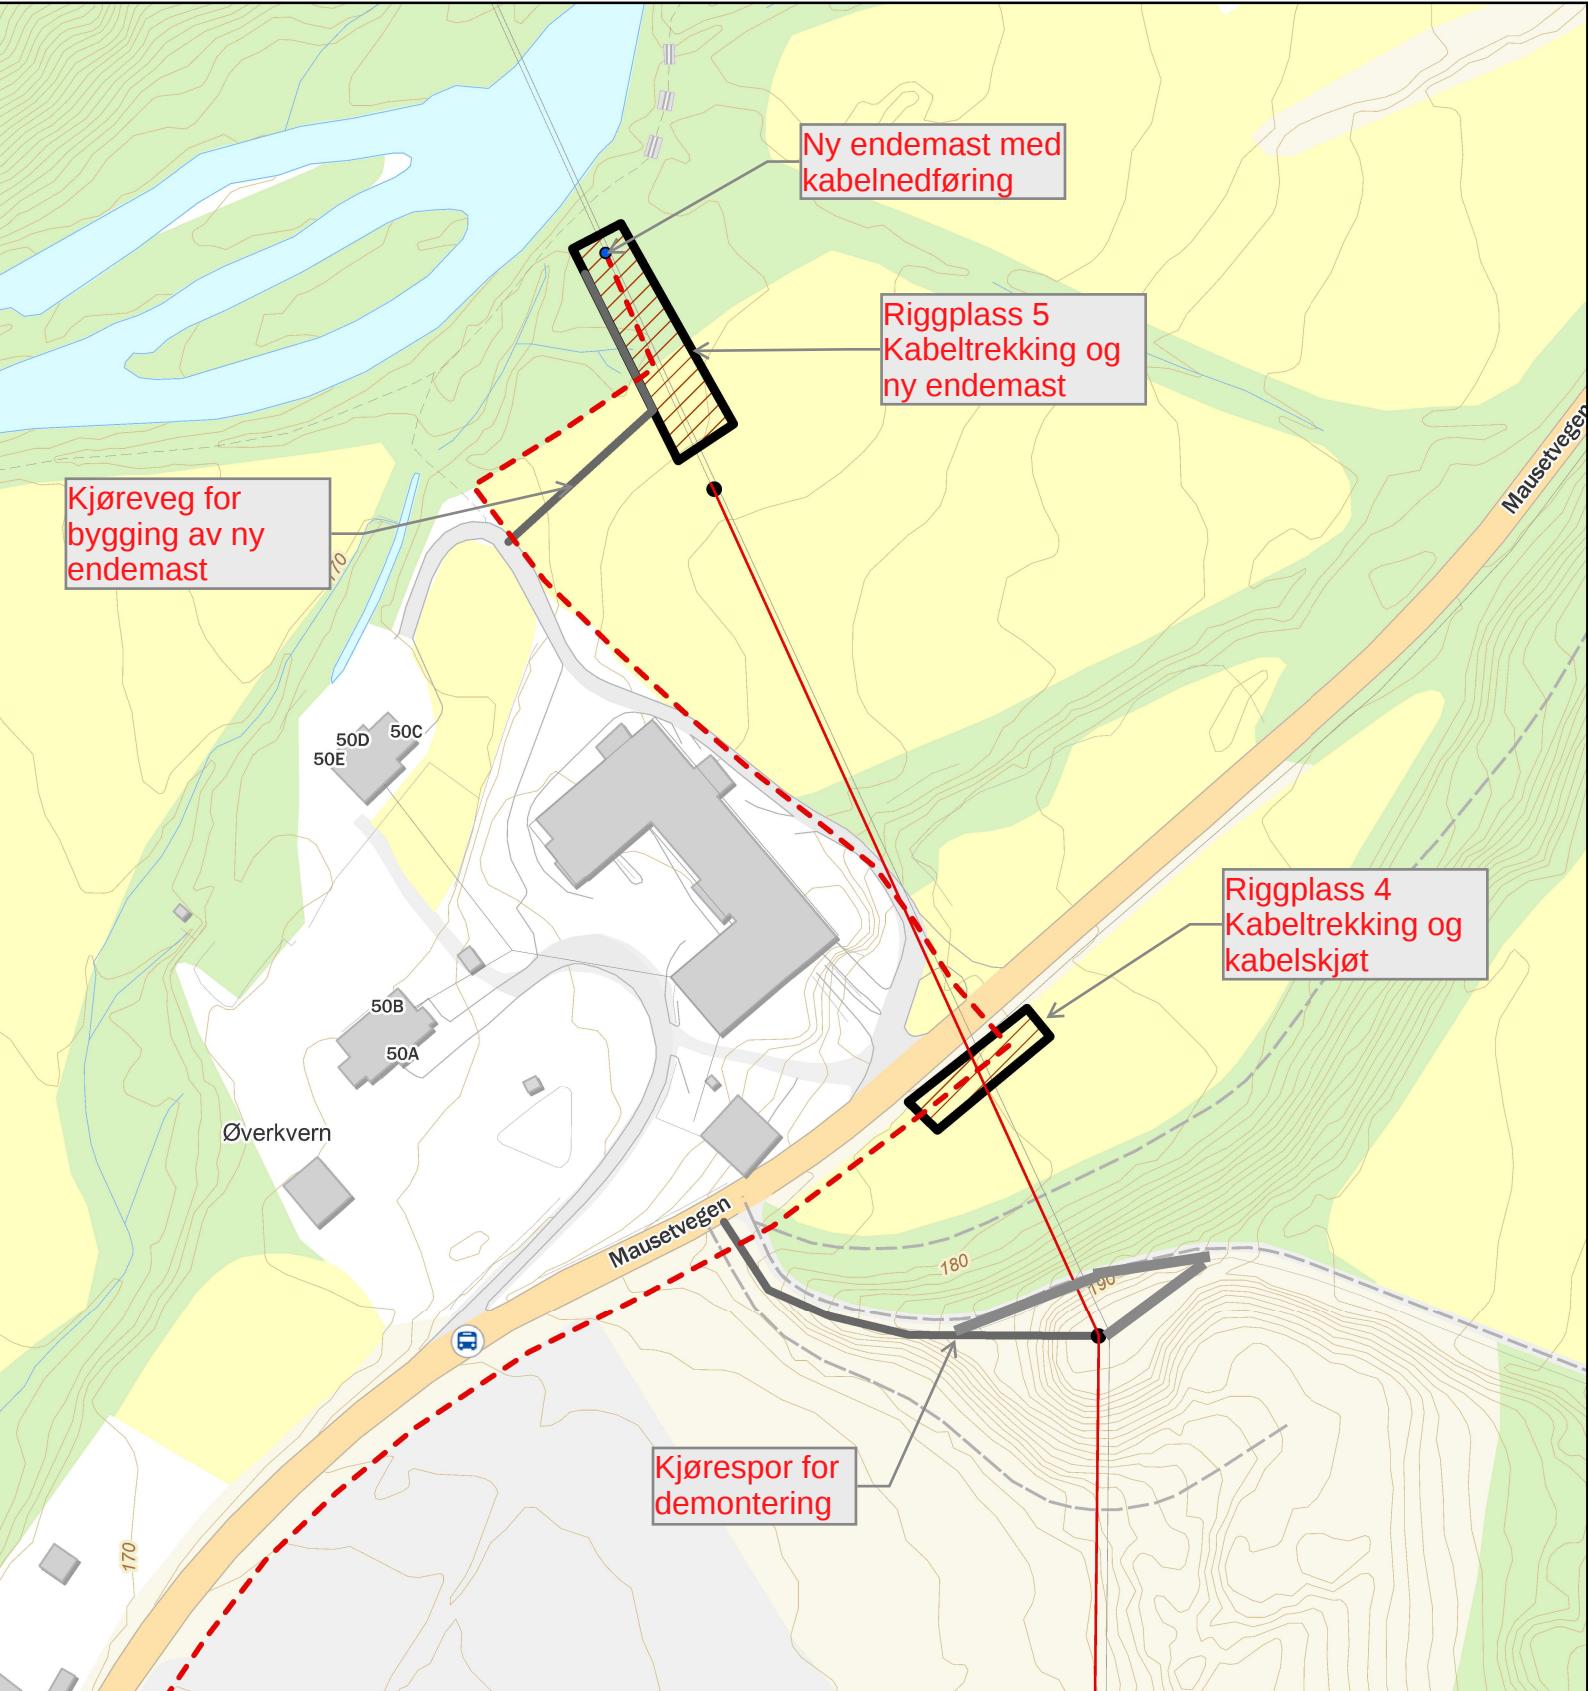

Transformatorstasjon

Luftledning 66 kV

Mast_Eksist

Ny endemast

Mast rives

Jordkabel 66 kV

Transformatorstasjon

Anleggsveg

Riggplass

0 0,03 0,07 0,13 Kilometers

