

Tegn.nr.: 3122-KA-0002	Dato: 31.08.2021	Sign.: FS	Kontr.: RARV	Godkj.: POJ
Målestokk: 1:5 000	Rev.dat.: 16.11.21	Rev.nr.: 01	Sign.: POJ	Godkj.: KRH
	Rev.dat.: 09.02.22	Rev.nr.: 02	Sign.: FS	Godkj.: --

Haugland Kraft Nett AS
132 kV Bø-Meland
Trasekart, bl. 1 av 4.



- Ny 2-kurs 132 kV-ledning
- Ny mast
- Eksist 66 kV-ledning rives
- Eksist master rives
- Eksist 66 kV-ledning beholdes




Tegn.nr.: 3122-KA-0002	Dato: 31.08.2021	Sign.: FS	Kontr.: RARV	Godkj.: POJ
Målestokk: 1:5 000	Rev.dat.: 16.11.21	Rev.nr.: 01	Sign.: POJ	Godkj.: KRH
	Rev.dat.: 09.02.22	Rev.nr.: 02	Sign.: FS	Godkj.: --

Haugland Kraft Nett AS
132 kV Bø-Meland
Trasekart, bl. 2 av 4.



- Ny 2-kurs 132 kV-ledning
- Ny mast
- Eksist 66 kV-ledning rives
- Eksist master rives
- Eksist 66 kV-ledning beholdes

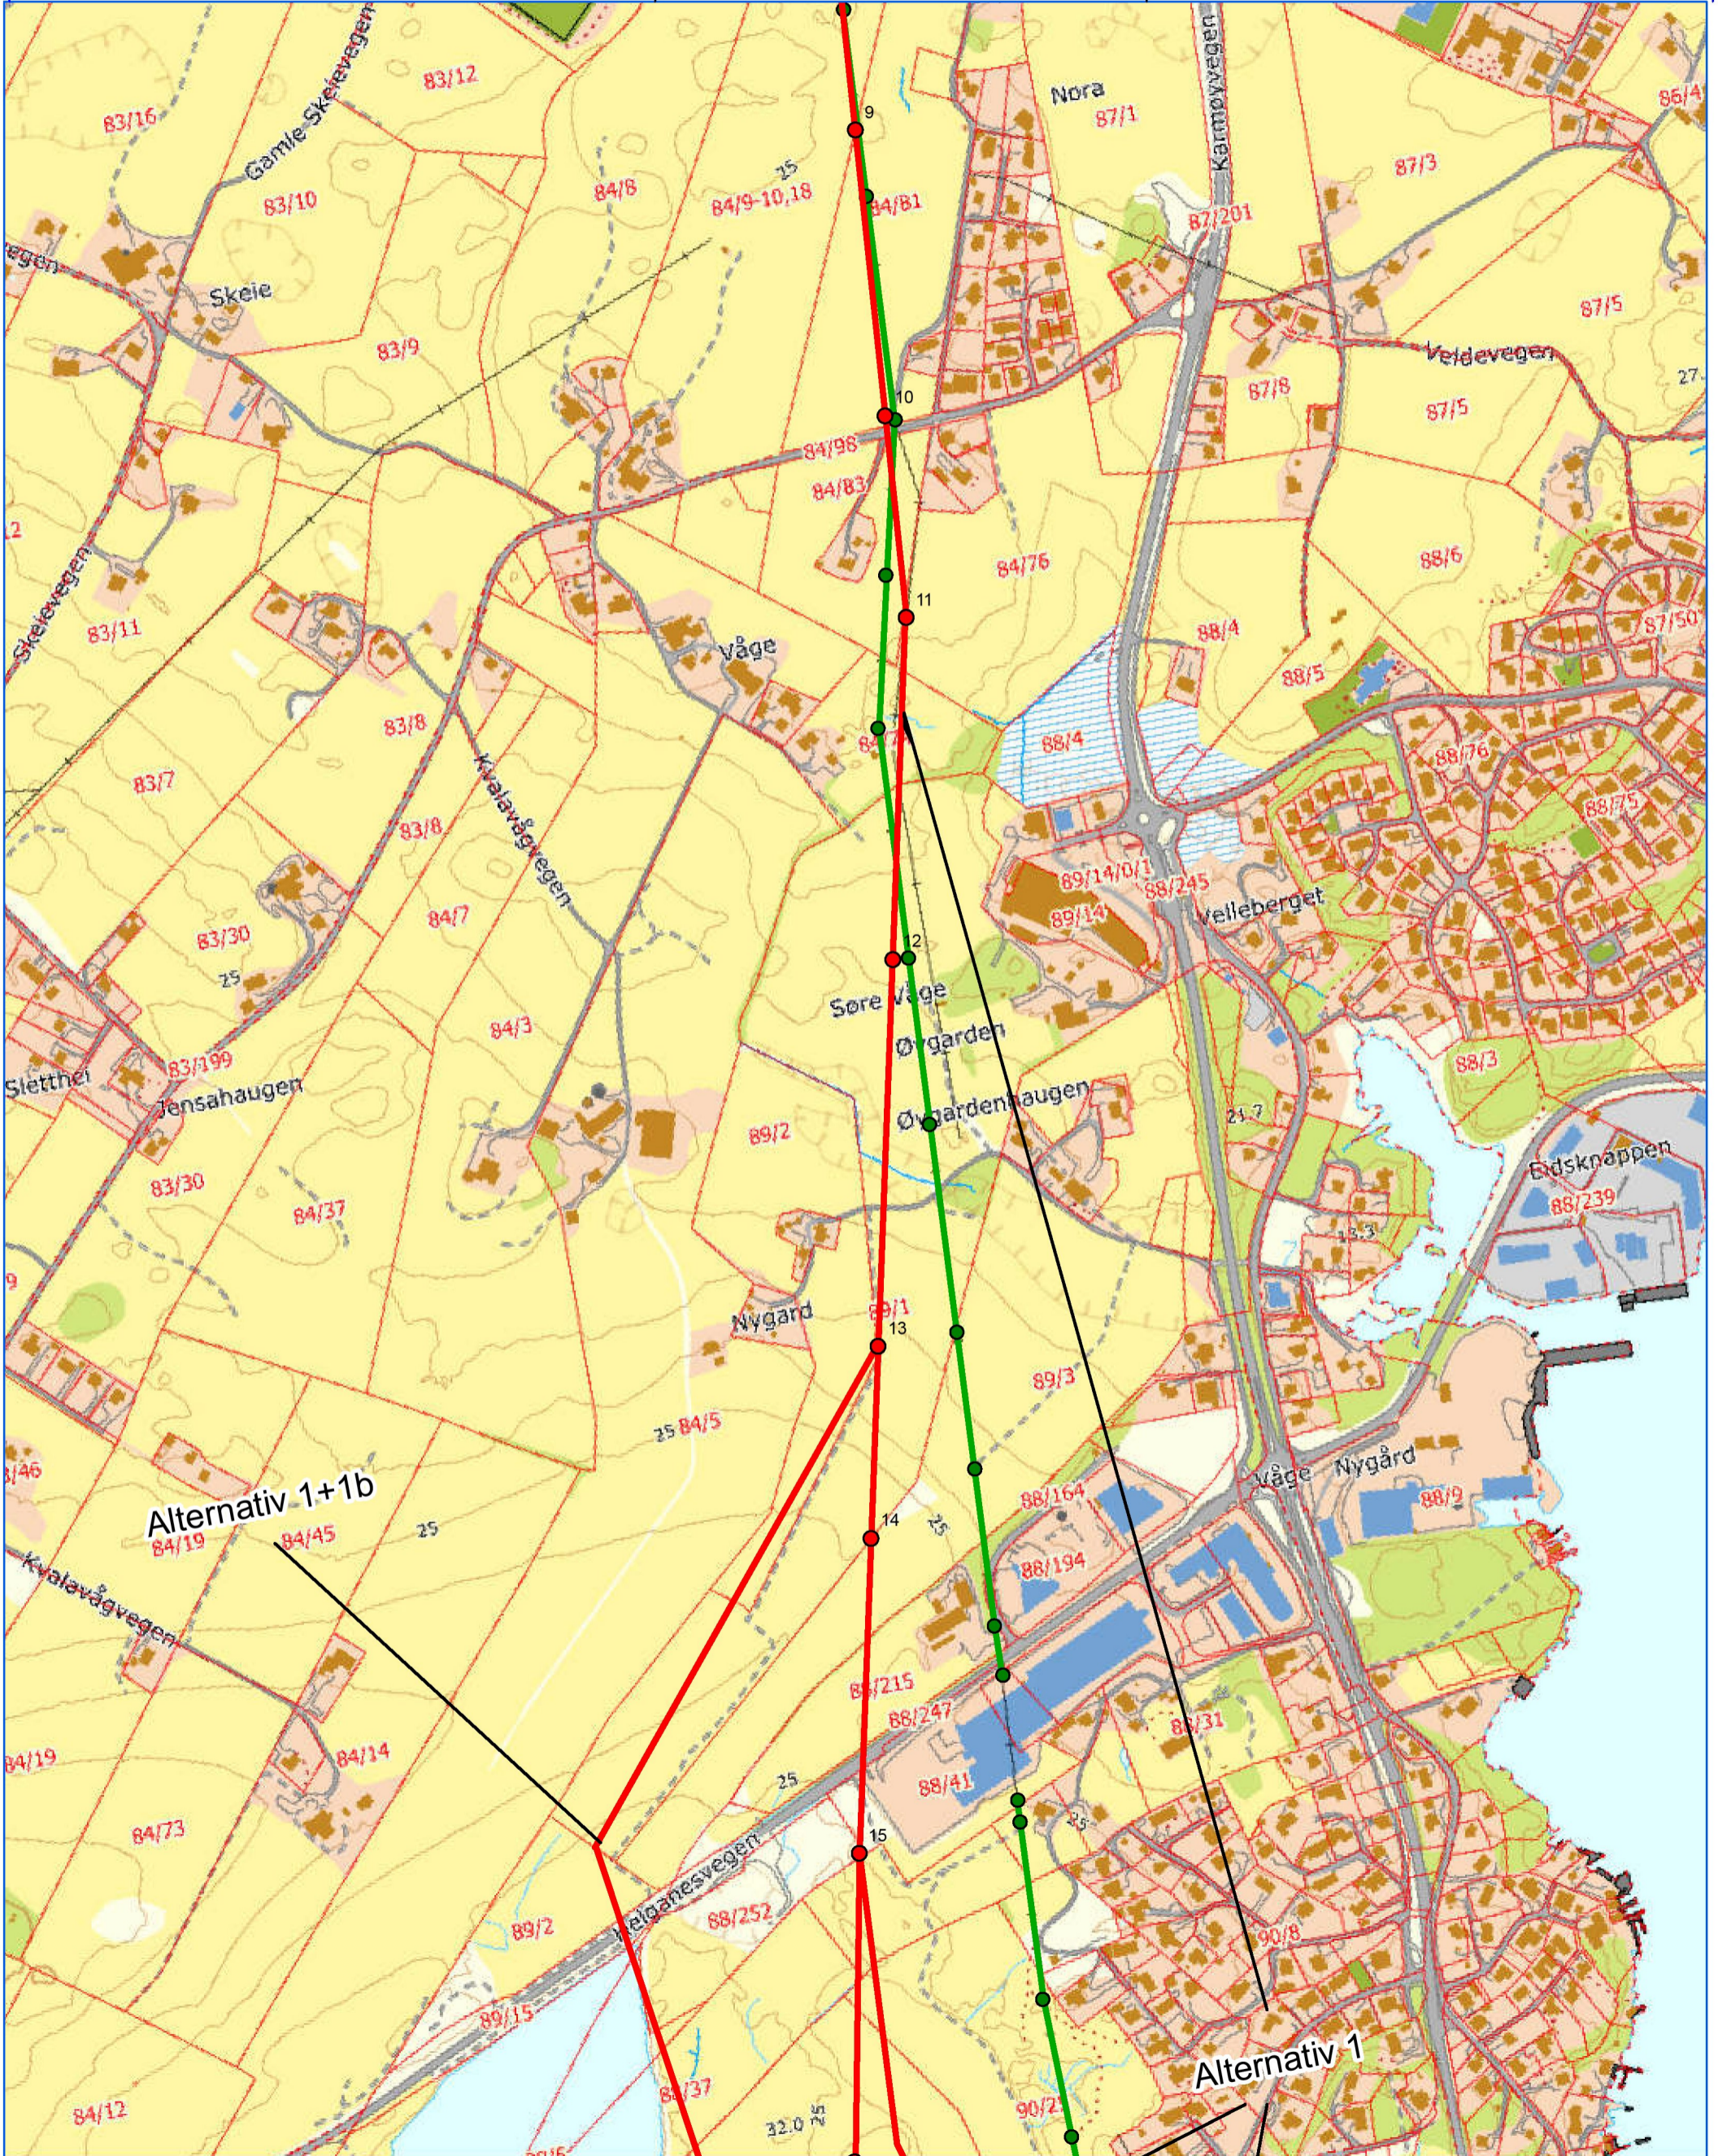

Tegn.nr.: 3122-KA-0002	Dato: 31.08.2021	Sign.: FS	Kontr.: RARV	Godkj.: POJ
Målestokk: 1:5 000	Rev.dato: 16.11.21	Rev.nr.: 01	Sign.: POJ	Godkj.: KRH
	Rev.dato: 09.02.22	Rev.nr.: 02	Sign.: FS	Godkj.: --

Haugland Kraft Nett AS

132 kV Bø-Meland
Trasekart, bl. 3 av 4.



- Ny 2-kurs 132 kV-ledning
- Ny mast
- Eksist 66 kV-ledning rives
- Eksist master rives
- Eksist 66 kV-ledning beholdes



Tegn.nr.: 3122-KA-0002	Dato: 31.08.2021	Sign.: FS	Kontr.: RARV	Godkj.: POJ
Målestokk: 1:5 000	Rev.dat.: 16.11.21	Rev.nr.: 01	Sign.: POJ	Godkj.: KRH
	Rev.dat.: 09.02.22	Rev.nr.: 02	Sign.: FS	Godkj.: --

Haugland Kraft Nett AS

132 kV Bø-Meland
Trasekart, bl. 4 av 4.



- Ny 2-kurs 132 kV-ledning
- Ny mast
- Eksist 66 kV-ledning rives
- Eksist master rives
- Eksist 66 kV-ledning beholdes

