


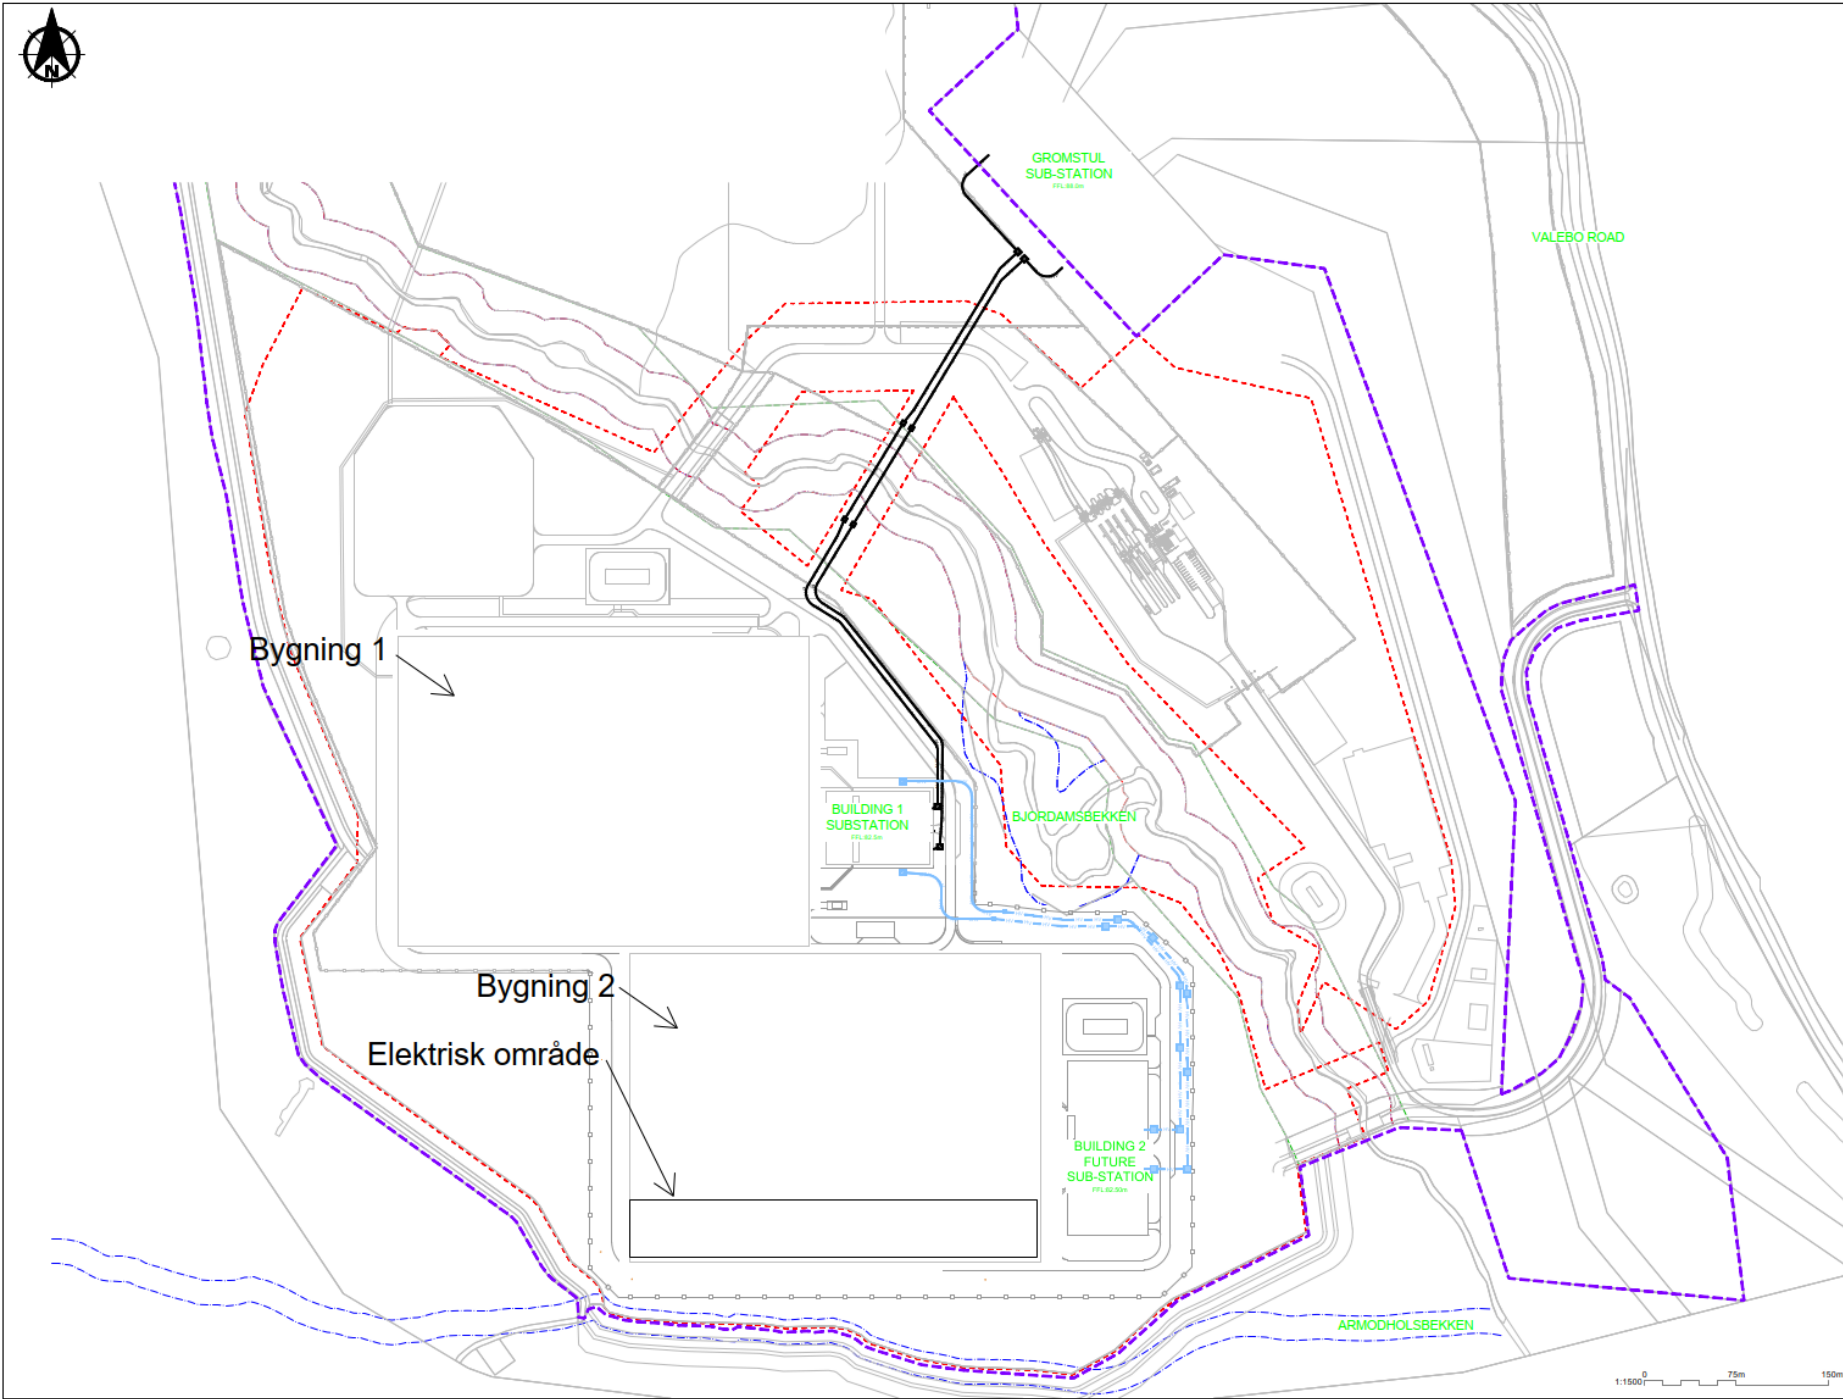

| LEGEND: |                                            |
|---------|--------------------------------------------|
|         | HV LINE - APPROVED IN PREVIOUS APPLICATION |
|         | NEW HV LINE - UNDER APPLICATION (CURRENT)  |

ARCHITECTURE:  
SWECCO  
Eldon House  
2-3 Eldon Street  
London  
EC2M 7LS  
+44 (0) 20 3002 1210  
e: www.swecco.co.uk

INFRASTRUCTURE / C&I:  
SWECCO  
Eldon House  
2-3 Eldon Street  
London  
EC2M 7LS  
+44 (0) 20 3002 1210  
e: www.swecco.co.uk

MEP:  
Black & White Engineering  
89 Wilson Street,  
London, EC2A 2BB  
United Kingdom  
t: +44 (0) 207 583 7166  
e: londoneng@bw-engineering.com

# BUILDING 2 - PERMITTING



| REVISIONS |      |             |
|-----------|------|-------------|
| NO.       | DATE | DESCRIPTION |
|           |      |             |
|           |      |             |
Drawn By:  
AJP  
Approved By:  
MJJ  
Design Team:

**BUILDING 2**  
  
WS COMPUTING AS  
Project Number: 65213661

Facility License  
  
Discipline: Civil  
Scale: 1:1500 Sheet Size: A0

Sheet Number:  
**BUILDING2-1.0-C-1630-SDT**  
Current Rev: 0.1  
Phase: PERMITTING  
Drawing Name: BUILDING2-1.0-C-1630-SDT.dwg  
Native File Format: Civil 3D V.2024