



Målestokk: 1:5 000	Format: A3
-----------------------	---------------

Rev.nr:	01
Rev.nr:	02
Rev.nr:	03

Kontr.:	TF
Kontr.:	IB
Kontr.:	IB


Godkj.:	--
Godkj.:	--
Godkj.:	

— — — Rettighetsbelte

A horizontal scale bar with a black outline. It is divided into two equal segments by a vertical line. The left segment is filled with solid black, and the right segment is white. Above the bar, the numbers 0, 125, and 250 are positioned at the left end, the division line, and the right end, respectively. To the right of the bar, the word "Meters" is written.





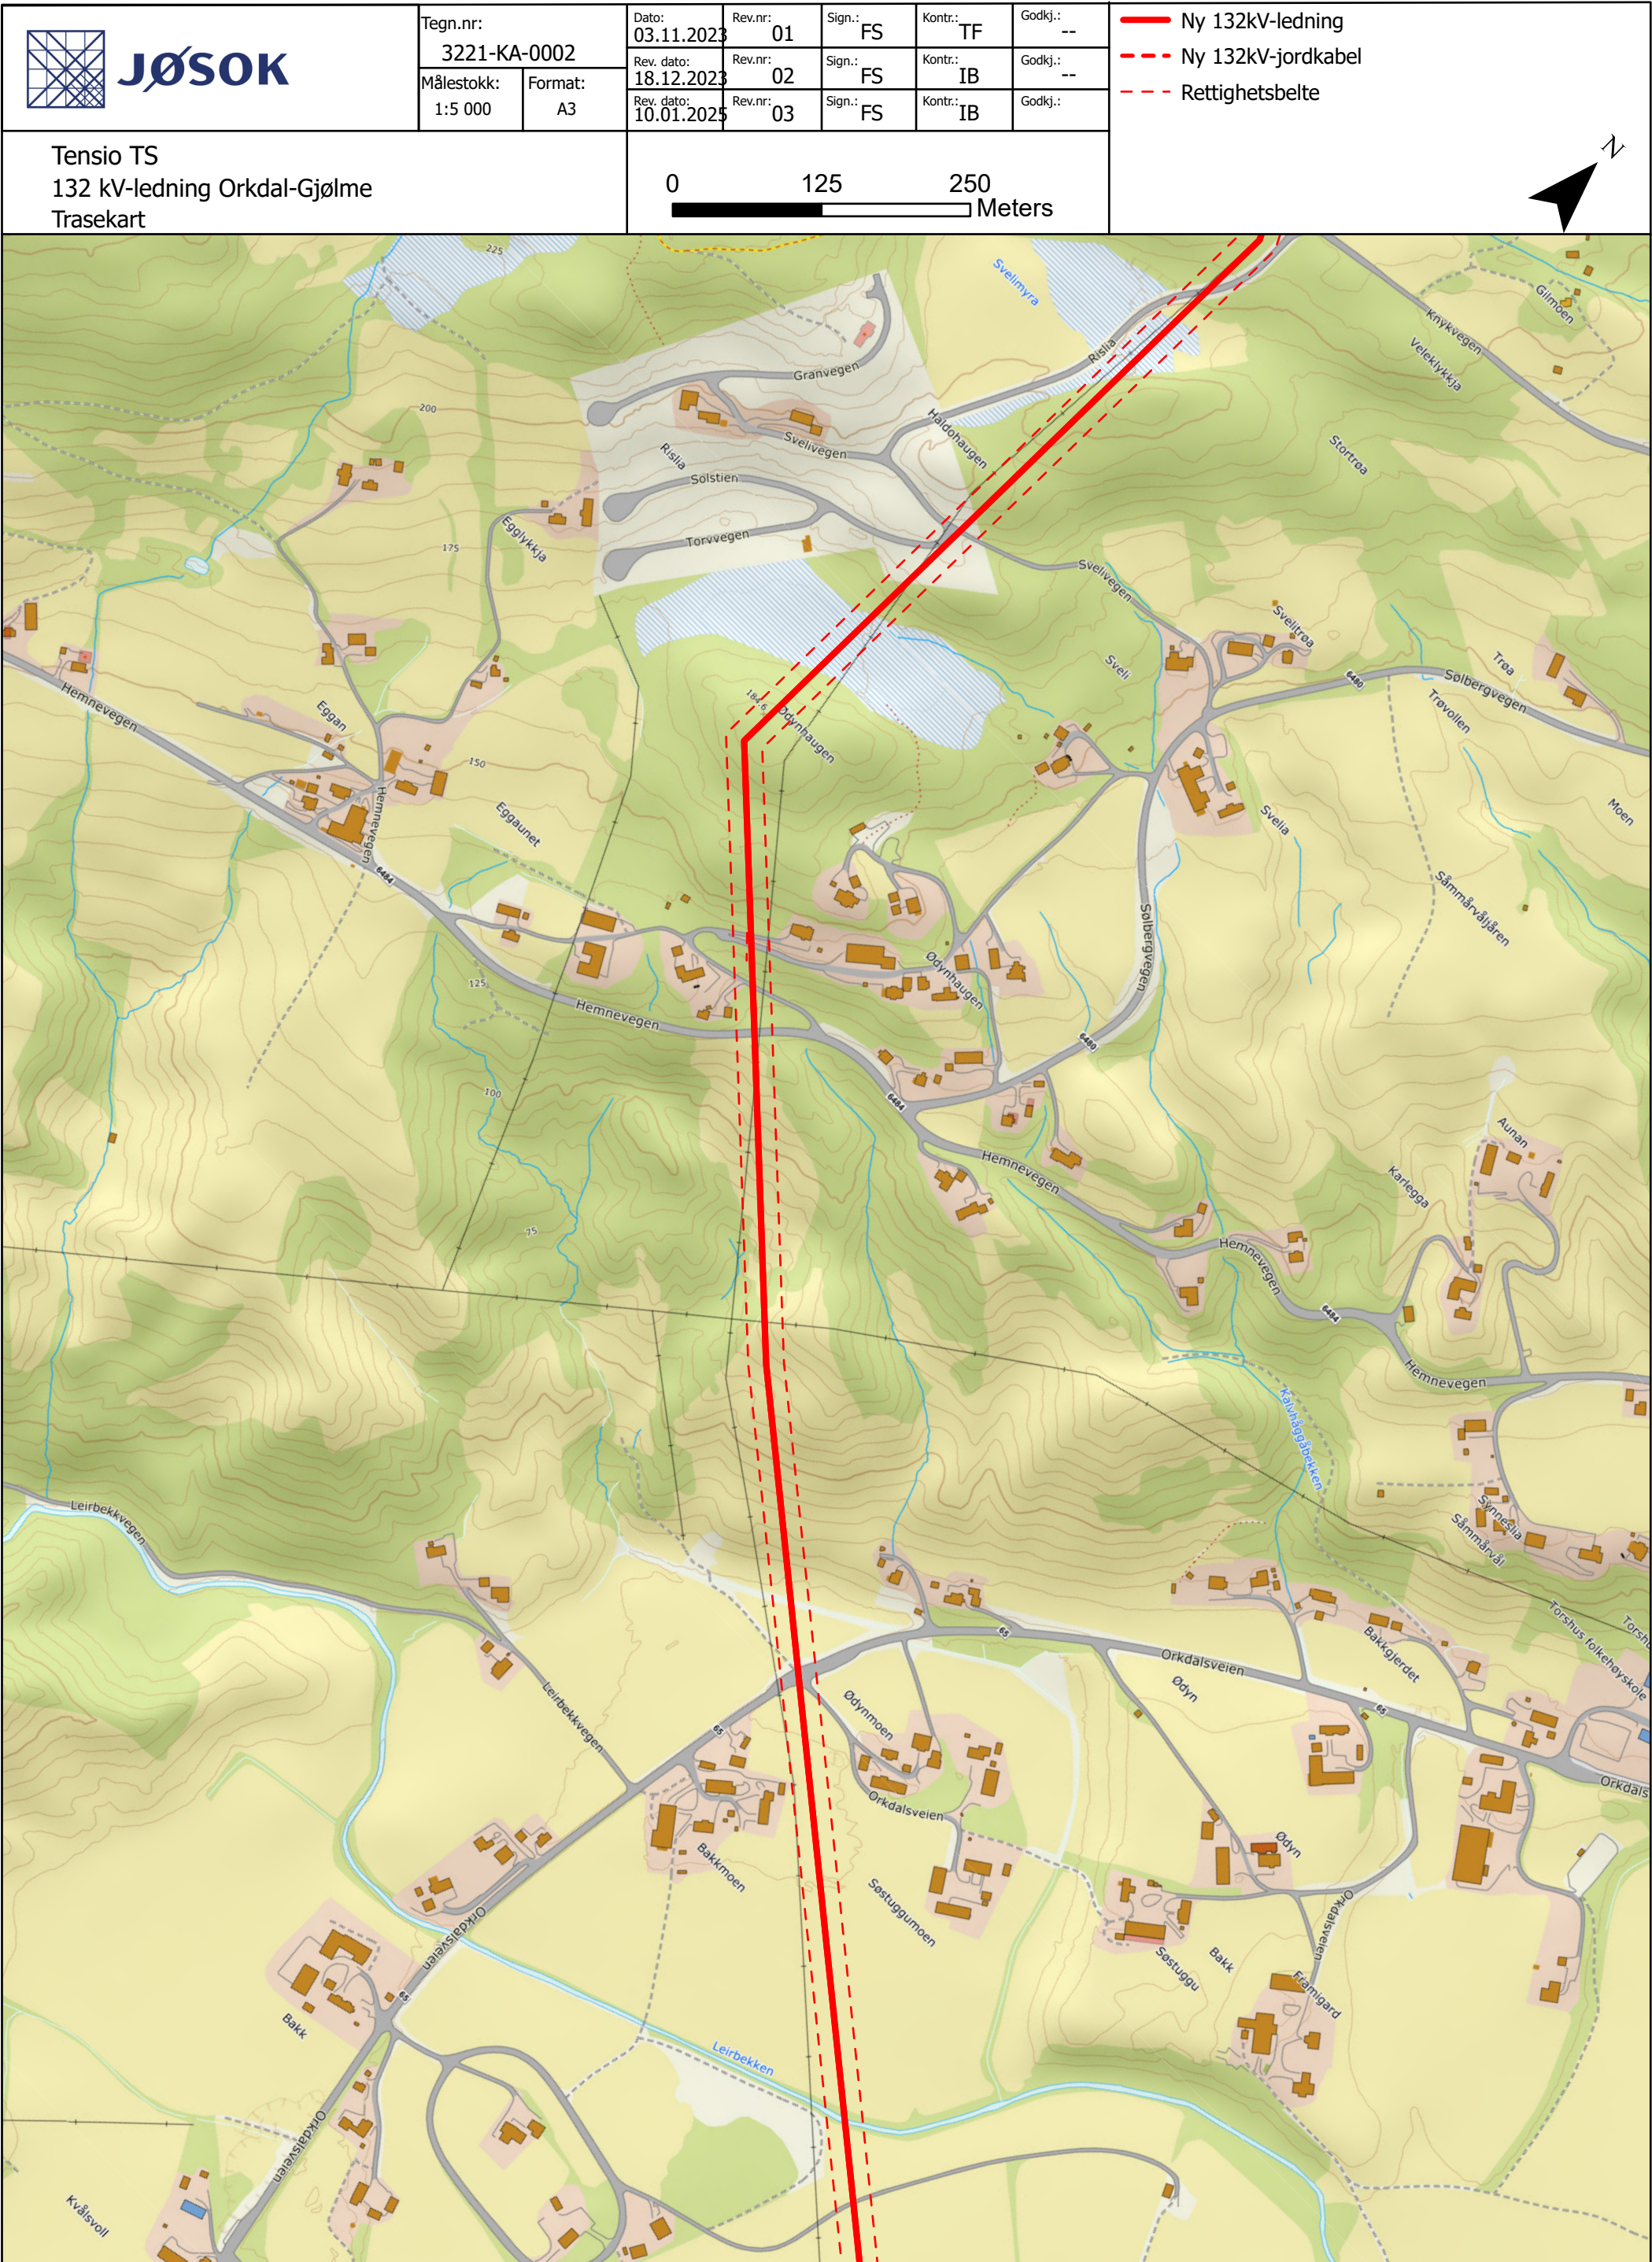


Målestokk: 1:5 000	Format: A3
-----------------------	---------------

3	Rev.nr:	01
3	Rev.nr:	02
5	Rev.nr:	03

Kontr.:	TI
Kontr.:	IE
Kontr.:	IE

- - - Ny 132kV-jordkabel
 - - - Rettighetsbelte

A horizontal scale bar with a black outline. It is divided into two segments: the left segment is solid black and represents 125 meters, while the right segment is white with a black outline and represents another 125 meters, totaling 250 meters. The numbers 0, 125, and 250 are positioned above the bar, and the word "Meters" is at the right end.

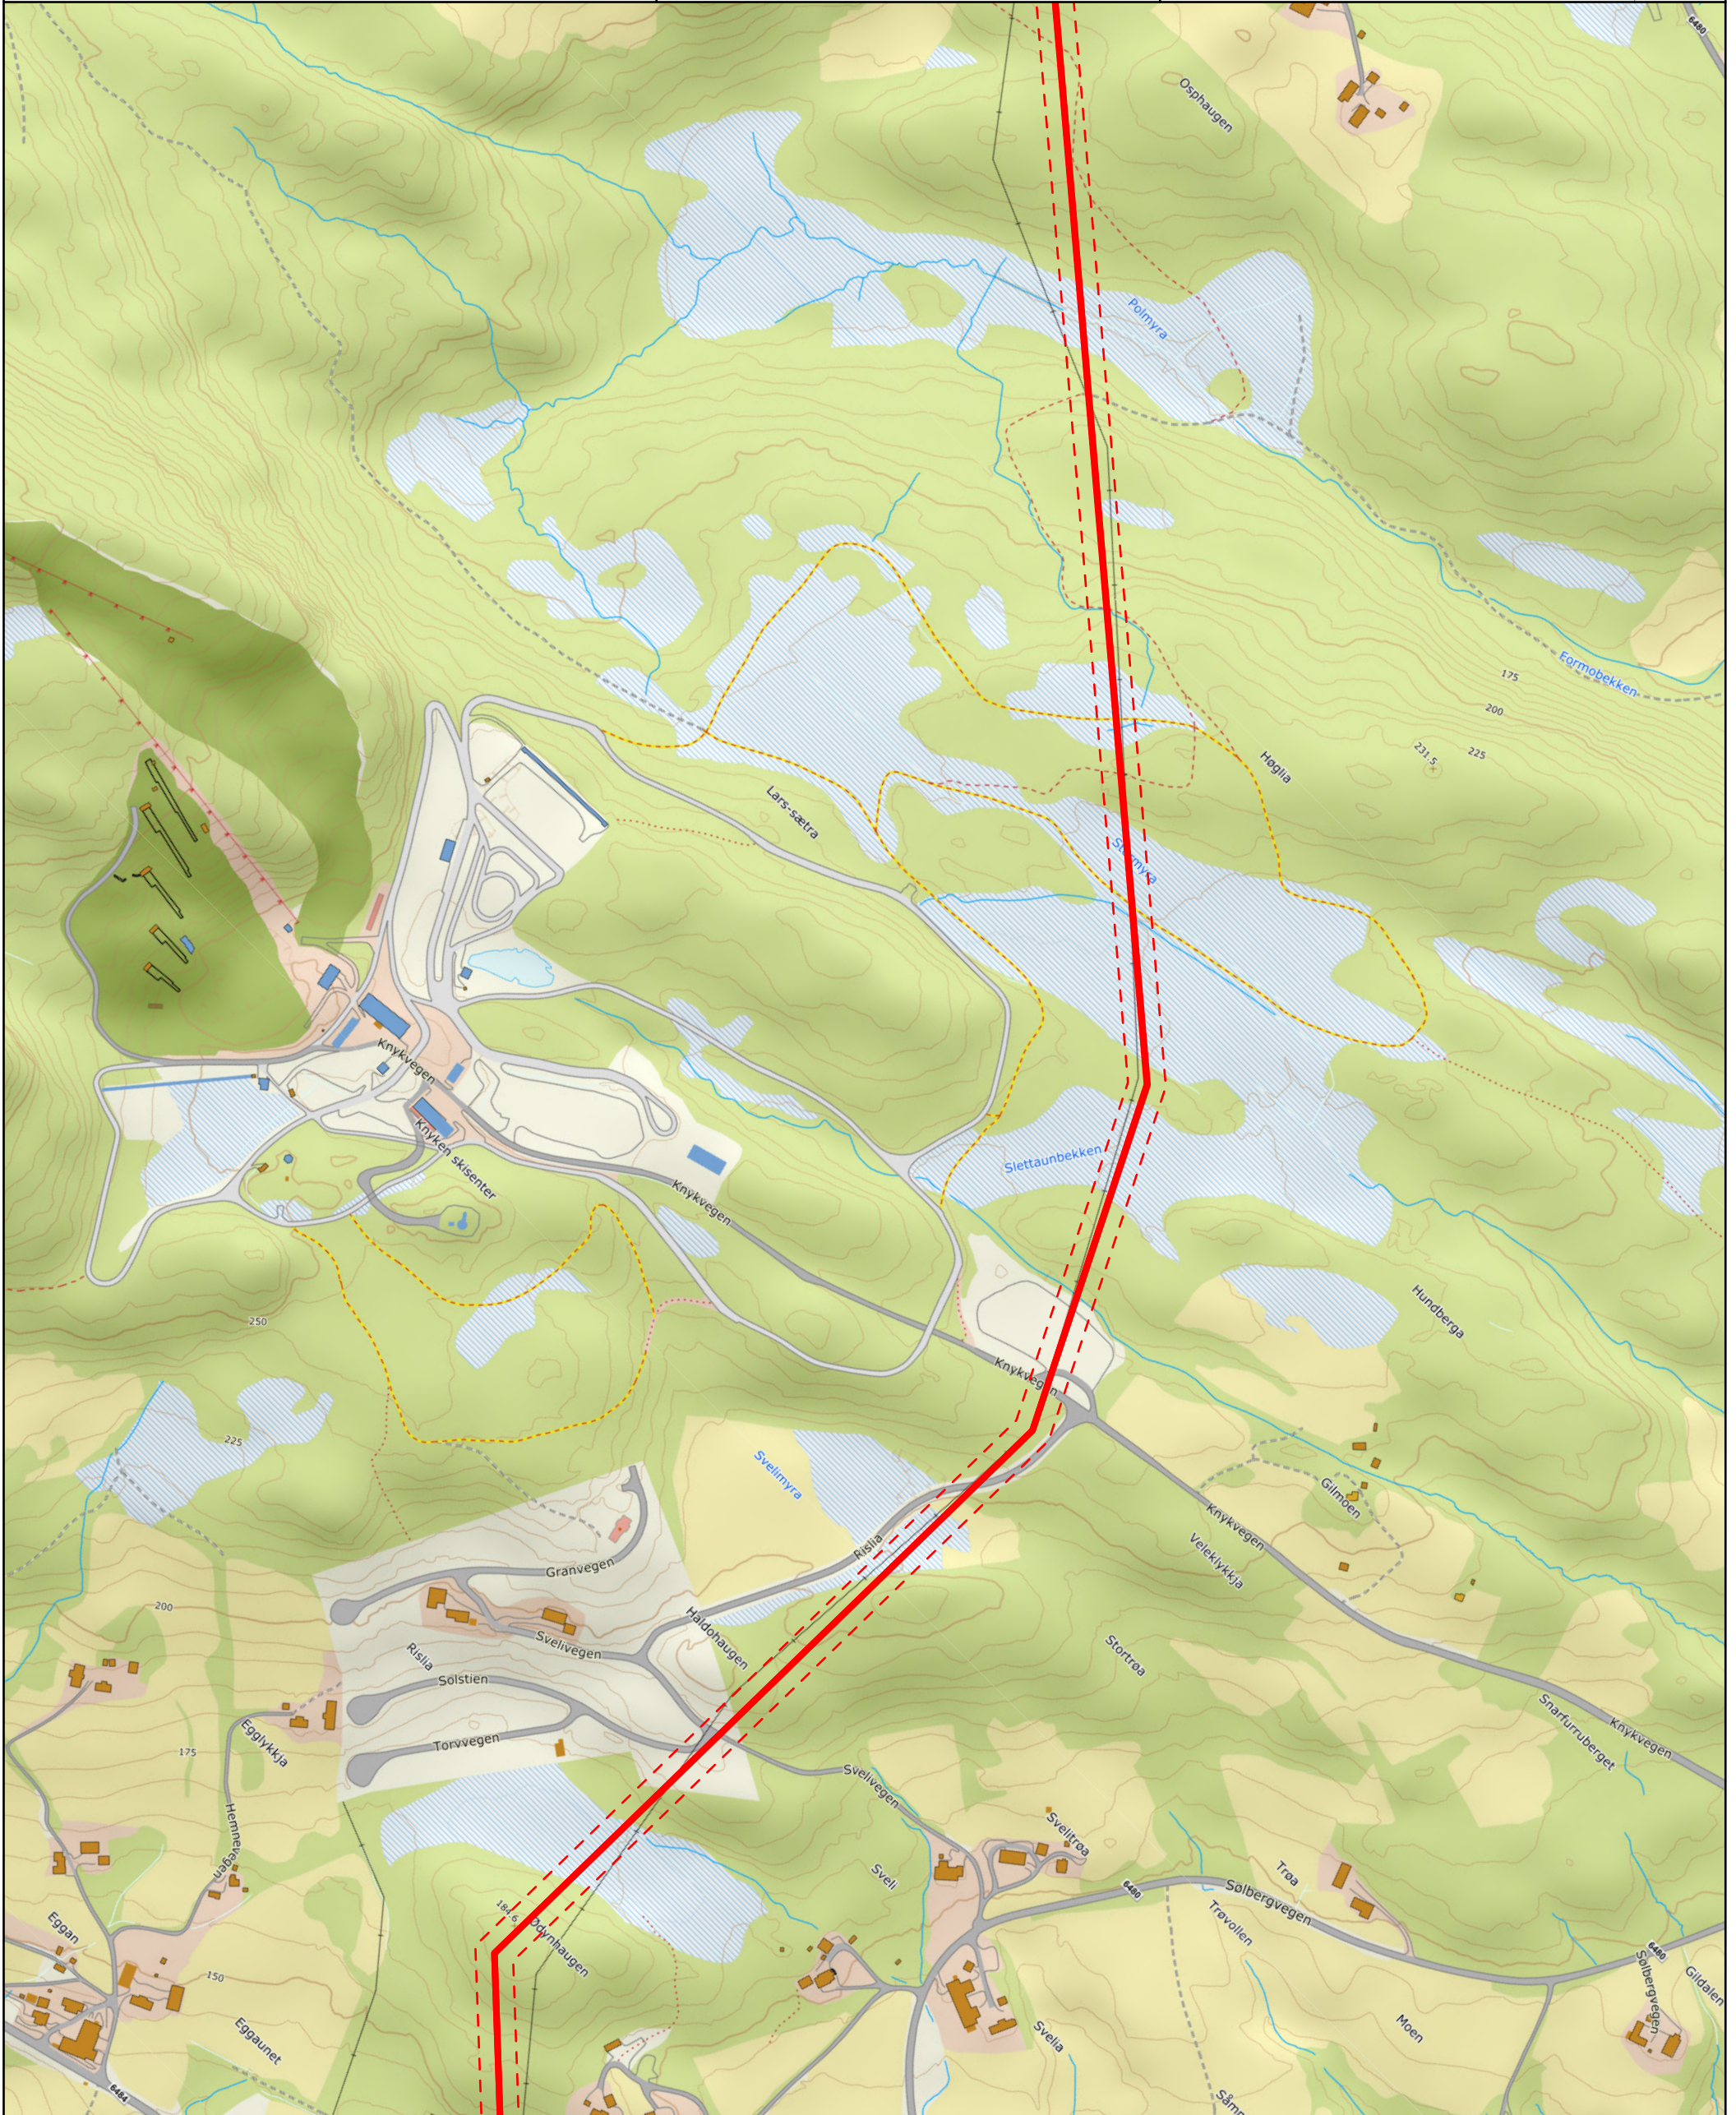



Tegn.nr:
3221-KA-0002

Målestokk:
1:5 000

Format:
A3

Dato:
03.11.2023
Rev. dato:
18.12.2023
Rev. dato:
10.01.2025

Rev.nr:
01
Rev.nr:
02
Rev.nr:
03

Sign.:
FS
Sign.:
FS
Sign.:
FS



Kontr.:
TF
Kontr.:
IB
Kontr.:
IB

Godkj.:
--
Godkj.:
--
Godkj.:
--

 Ny 132kV-ledning
 Ny 132kV-jordkabel
 Rettighetsbelte

Tensio TS
132 kV-ledning Orkdal-Gjølme
Trasekart

0 125 250
Meters

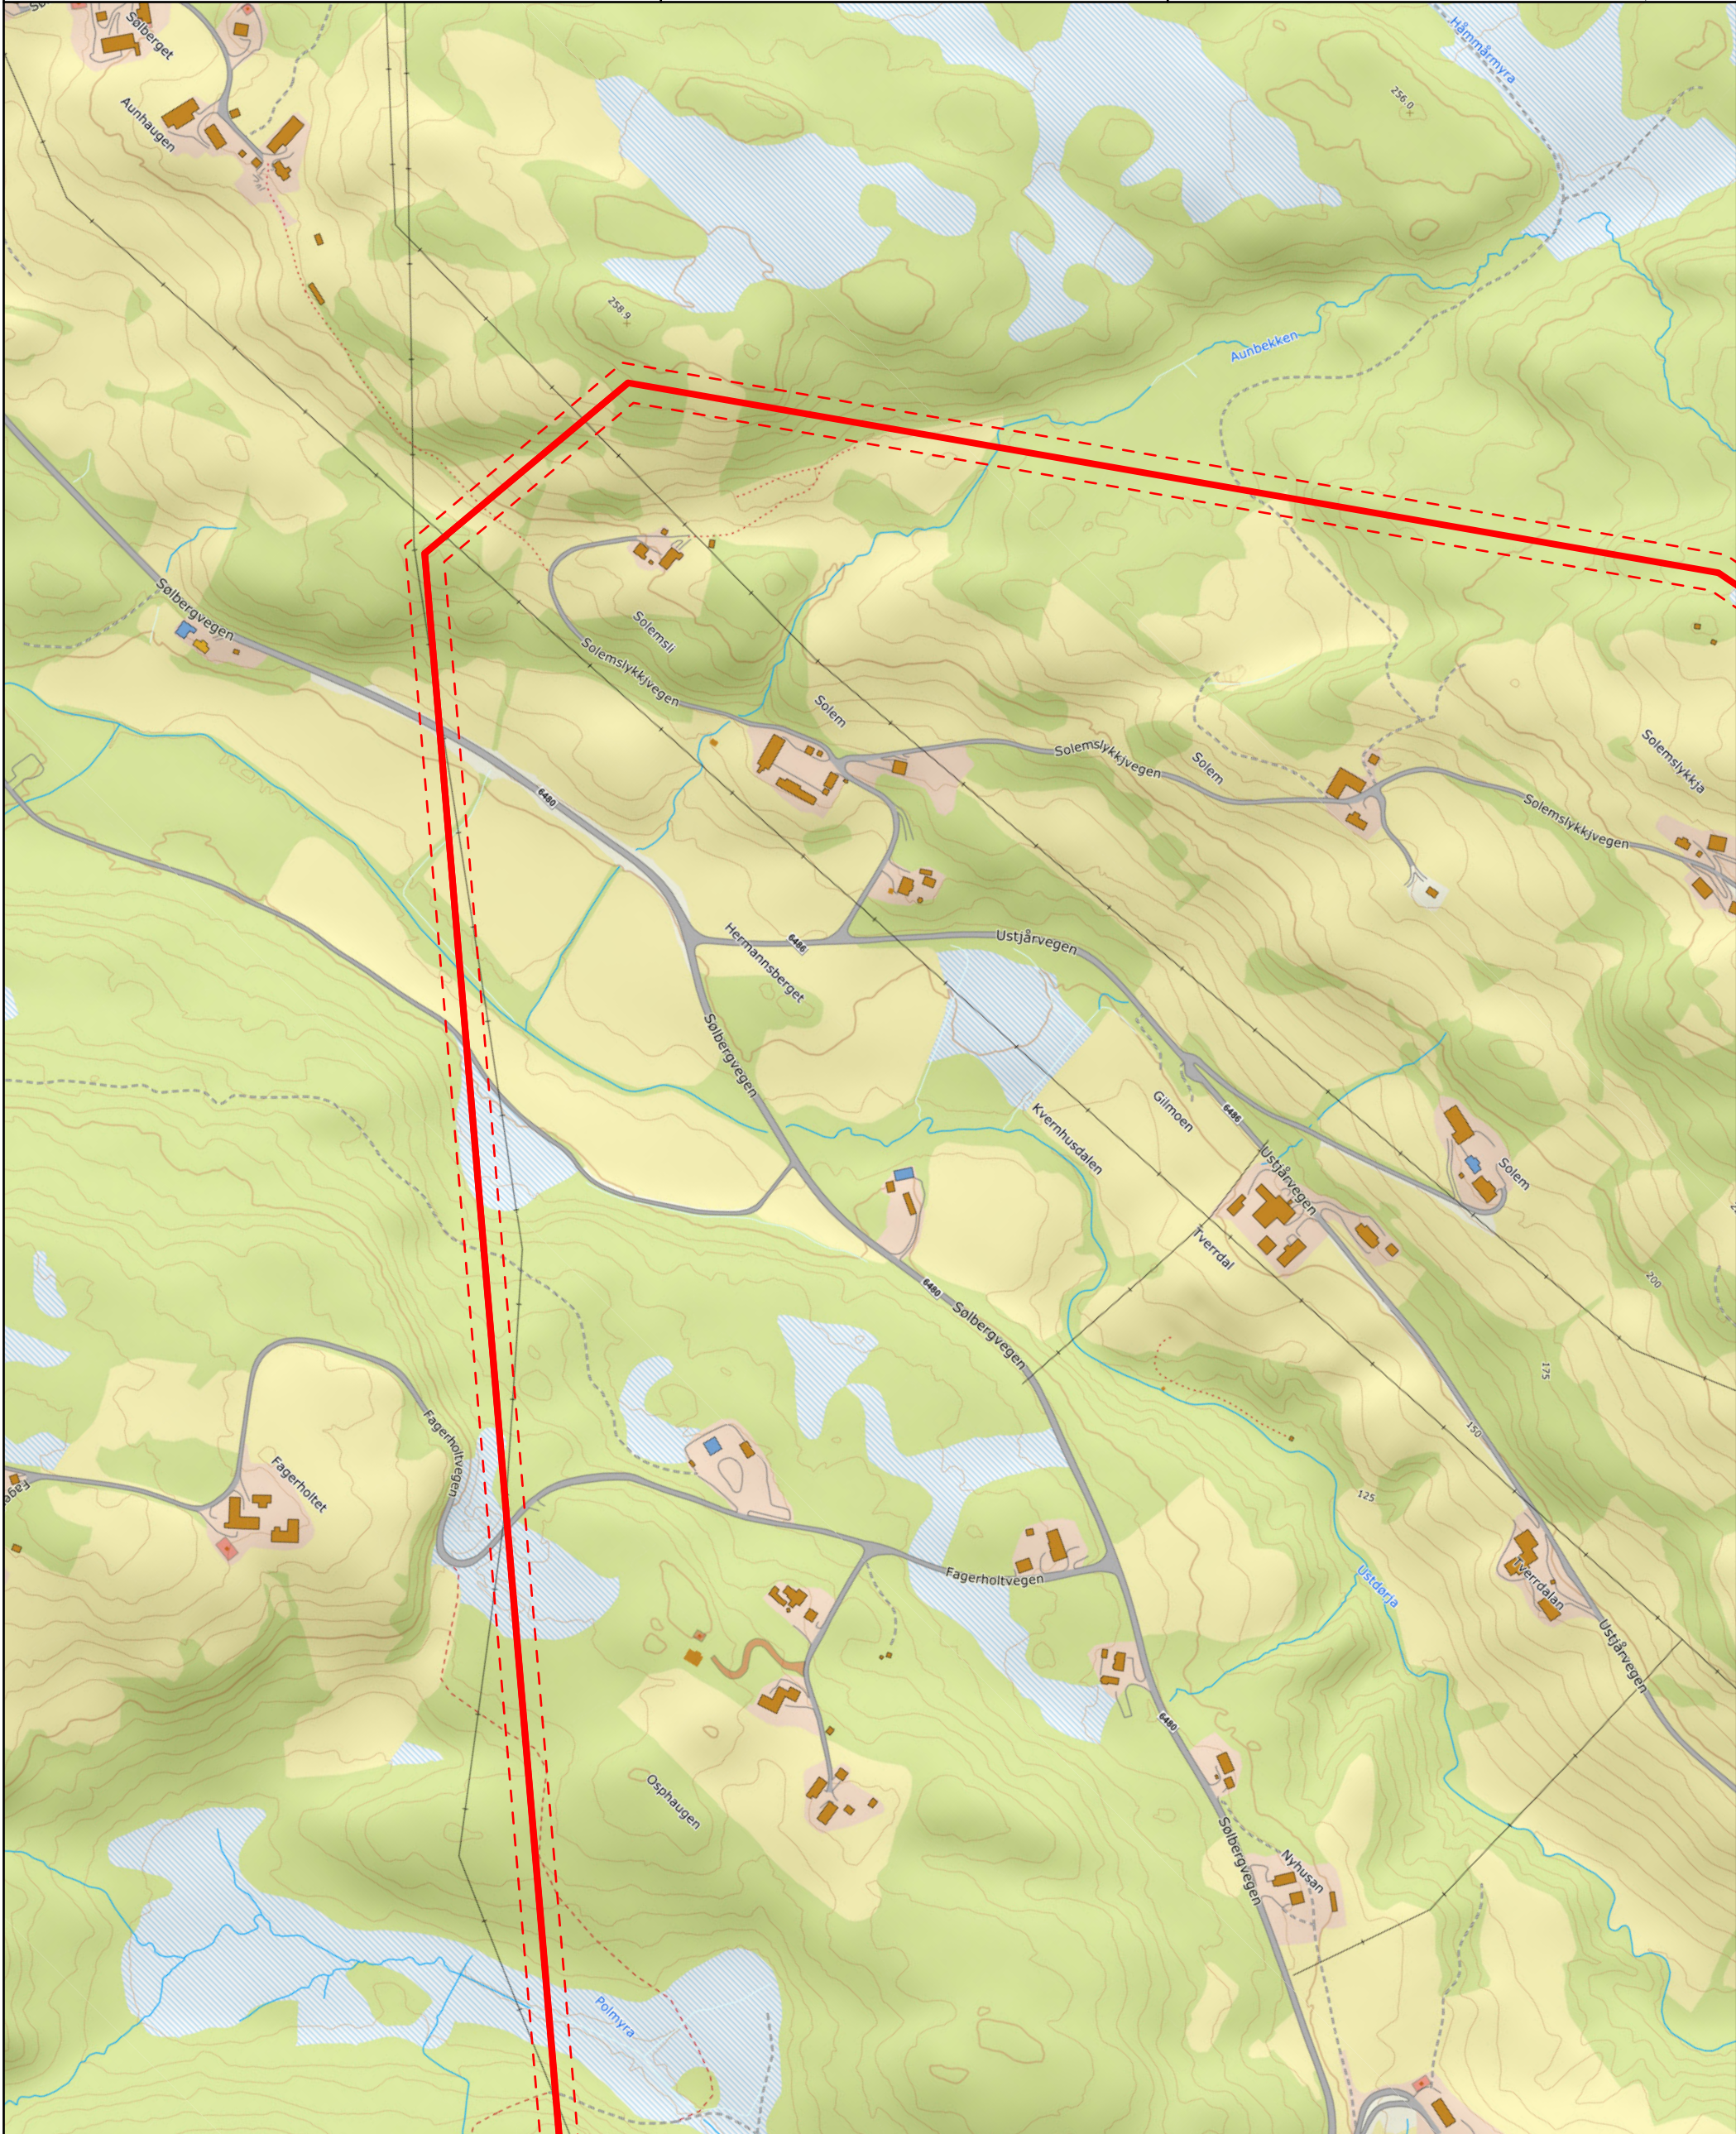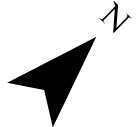





Tegn.nr:
3221-KA-0002
Målestokk:
1:5 000
Format:
A3

Dato: 03.11.2023	Rev.nr: 01	Sign.: FS	Kontr.: TF	Godkj.: --
Rev. dato: 18.12.2023	Rev.nr: 02	Sign.: FS	Kontr.: IB	Godkj.: --
Rev. dato: 10.01.2025	Rev.nr: 03	Sign.: FS	Kontr.: IB	Godkj.: --

- Ny 132kV-ledning
- Ny 132kV-jordkabel
- Rettighetsbelte

Tensio TS
132 kV-ledning Orkdal-Gjølme
Trasekart

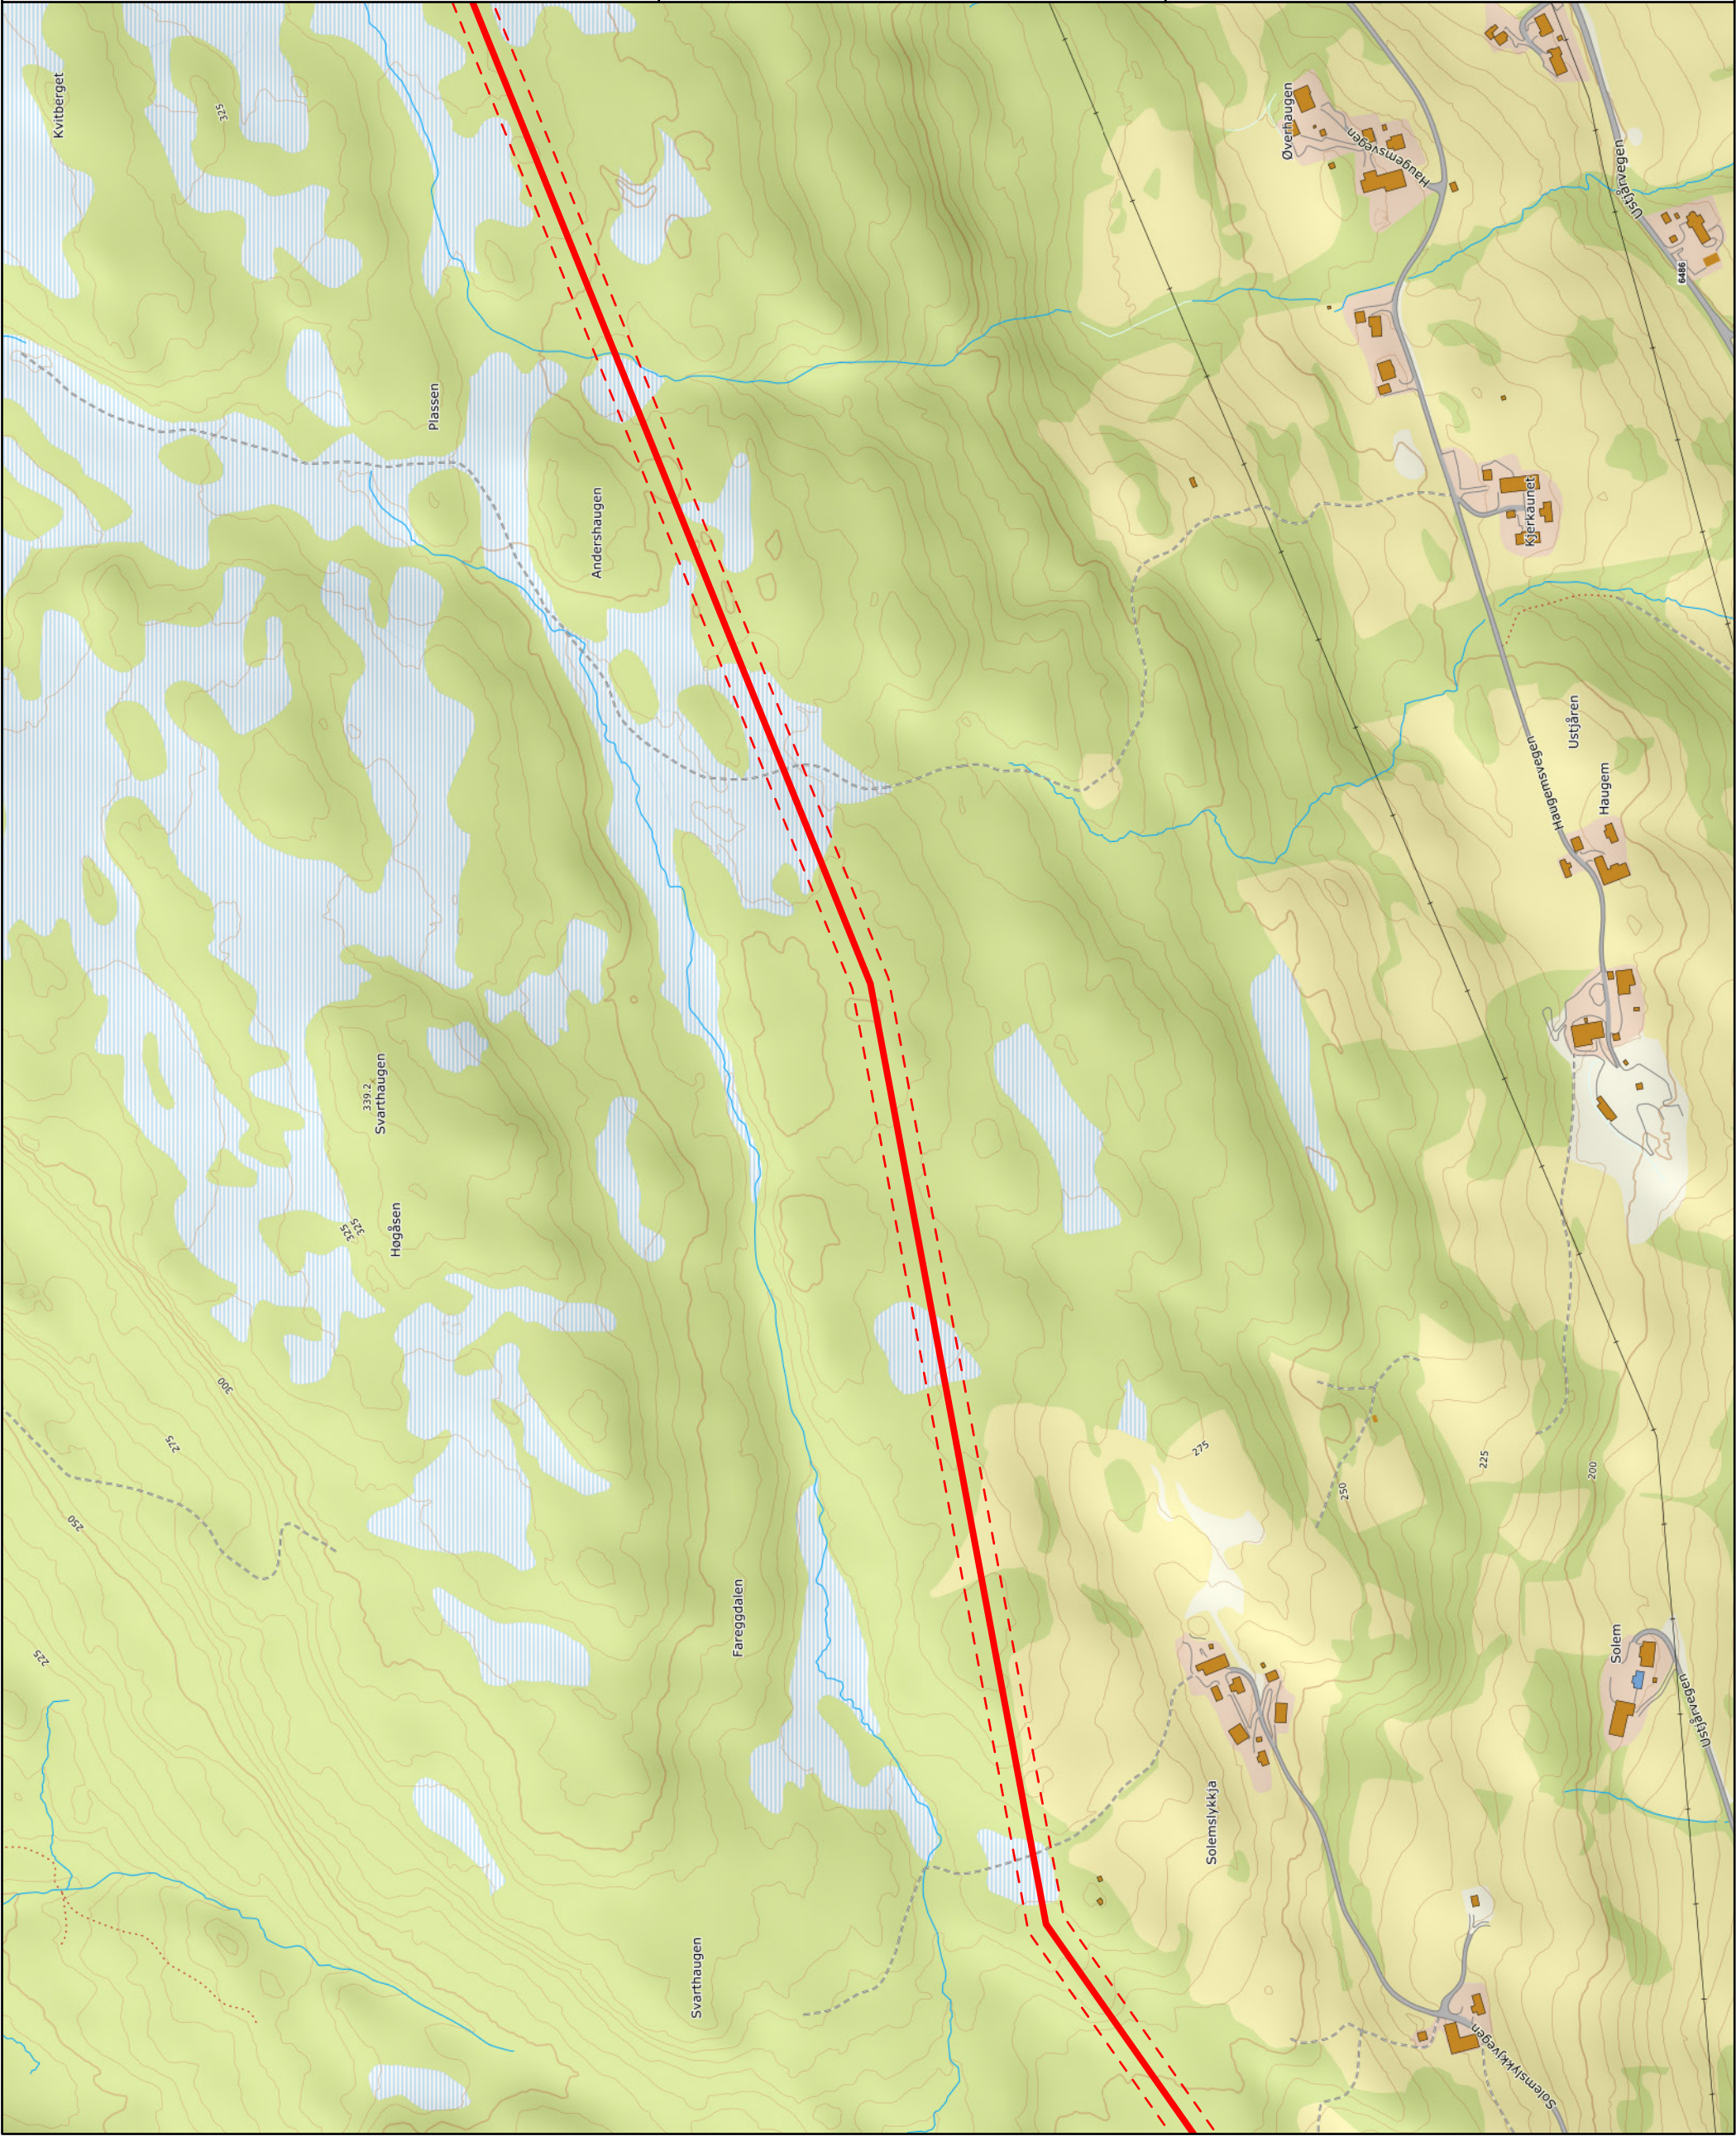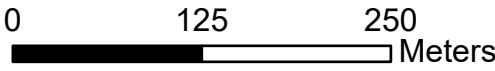





Tegn.nr:
3221-KA-0002
Målestokk:
1:5 000
Format:
A3

Dato: 03.11.2023	Rev.nr: 01	Sign.: FS	Kontr.: TF	Godkj.: --
Rev. dato: 18.12.2023	Rev.nr: 02	Sign.: FS	Kontr.: IB	Godkj.: --
Rev. dato: 10.01.2025	Rev.nr: 03	Sign.: FS	Kontr.: IB	Godkj.: --

- Ny 132kV-ledning
- Ny 132kV-jordkabel
- Rettighetsbelte

Tensio TS
132 kV-ledning Orkdal-Gjølme
Trasekart

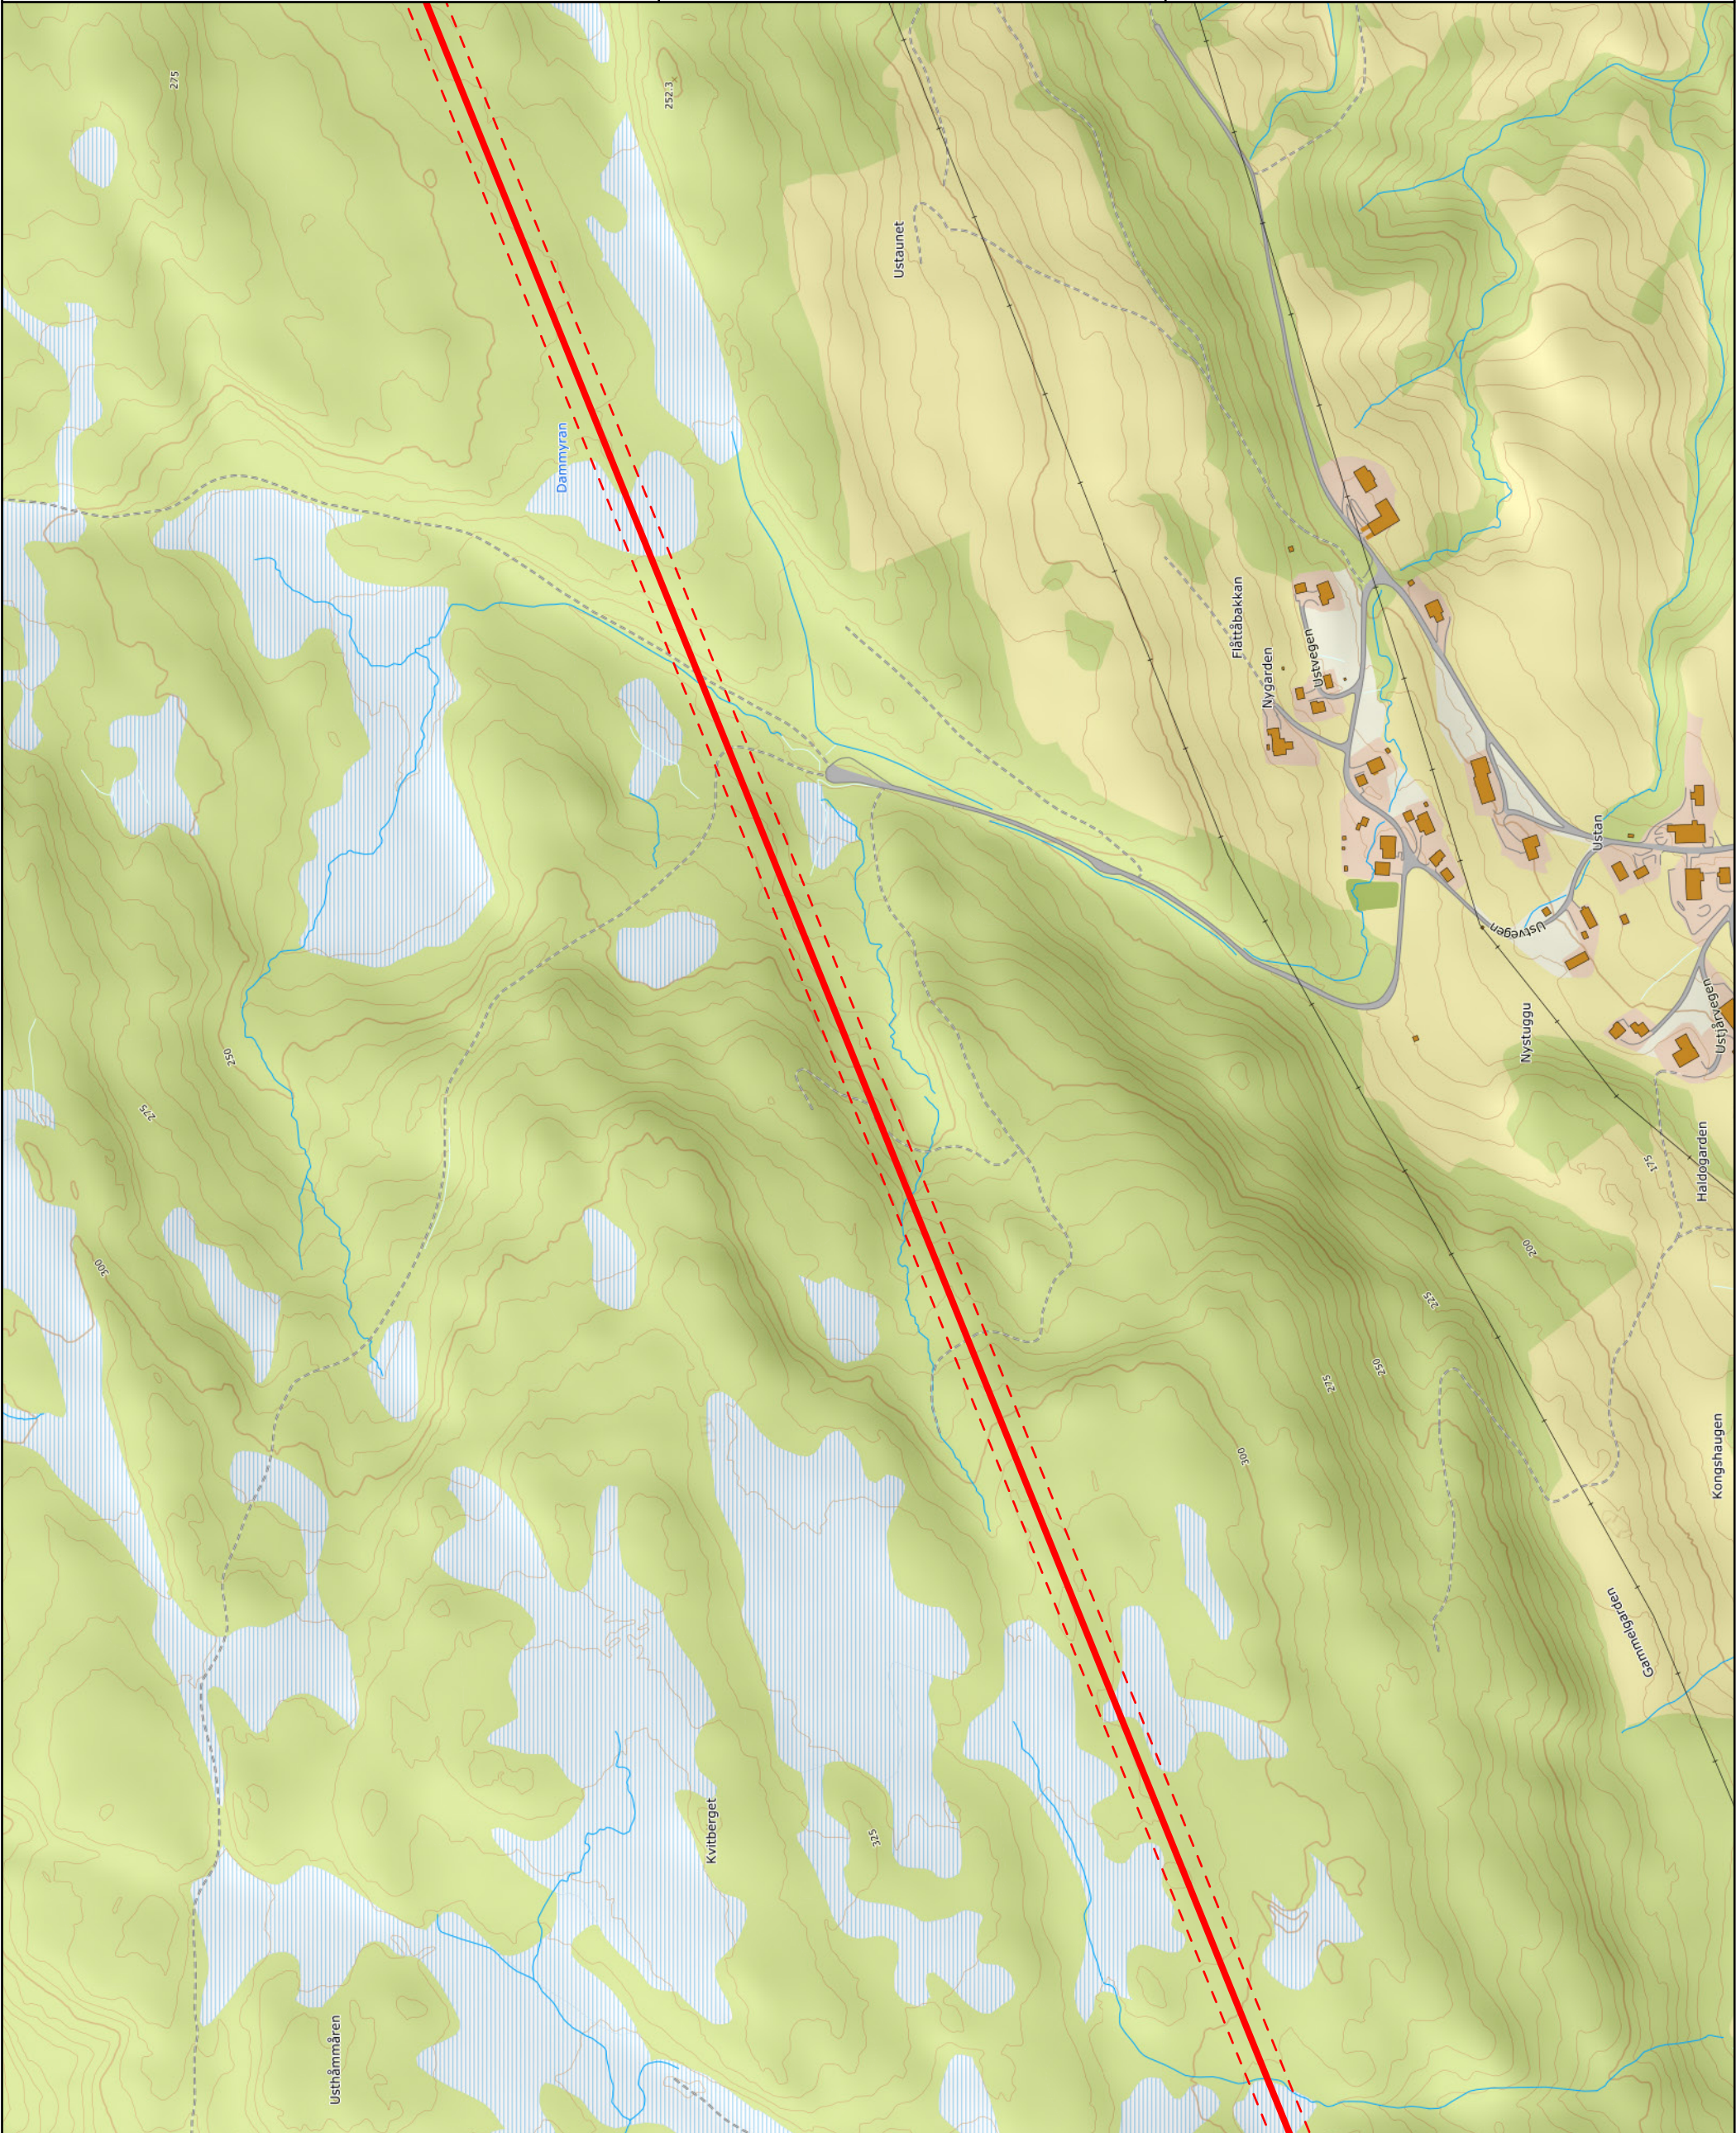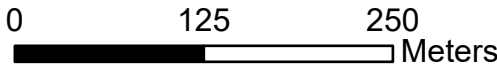




Målestokk: 1:5 000	Format: A3
-----------------------	---------------

3	Rev.nr: 01
3	Rev.nr: 02
5	Rev.nr: 03

Kontr.:	TF
Kontr.:	IB
Kontr.:	IB

— — — Rettighetsbelte

A horizontal scale bar with a black segment from 0 to 125 and a white segment from 125 to 250. The labels 0, 125, and 250 are positioned above the bar, and the word "Meters" is at the right end.

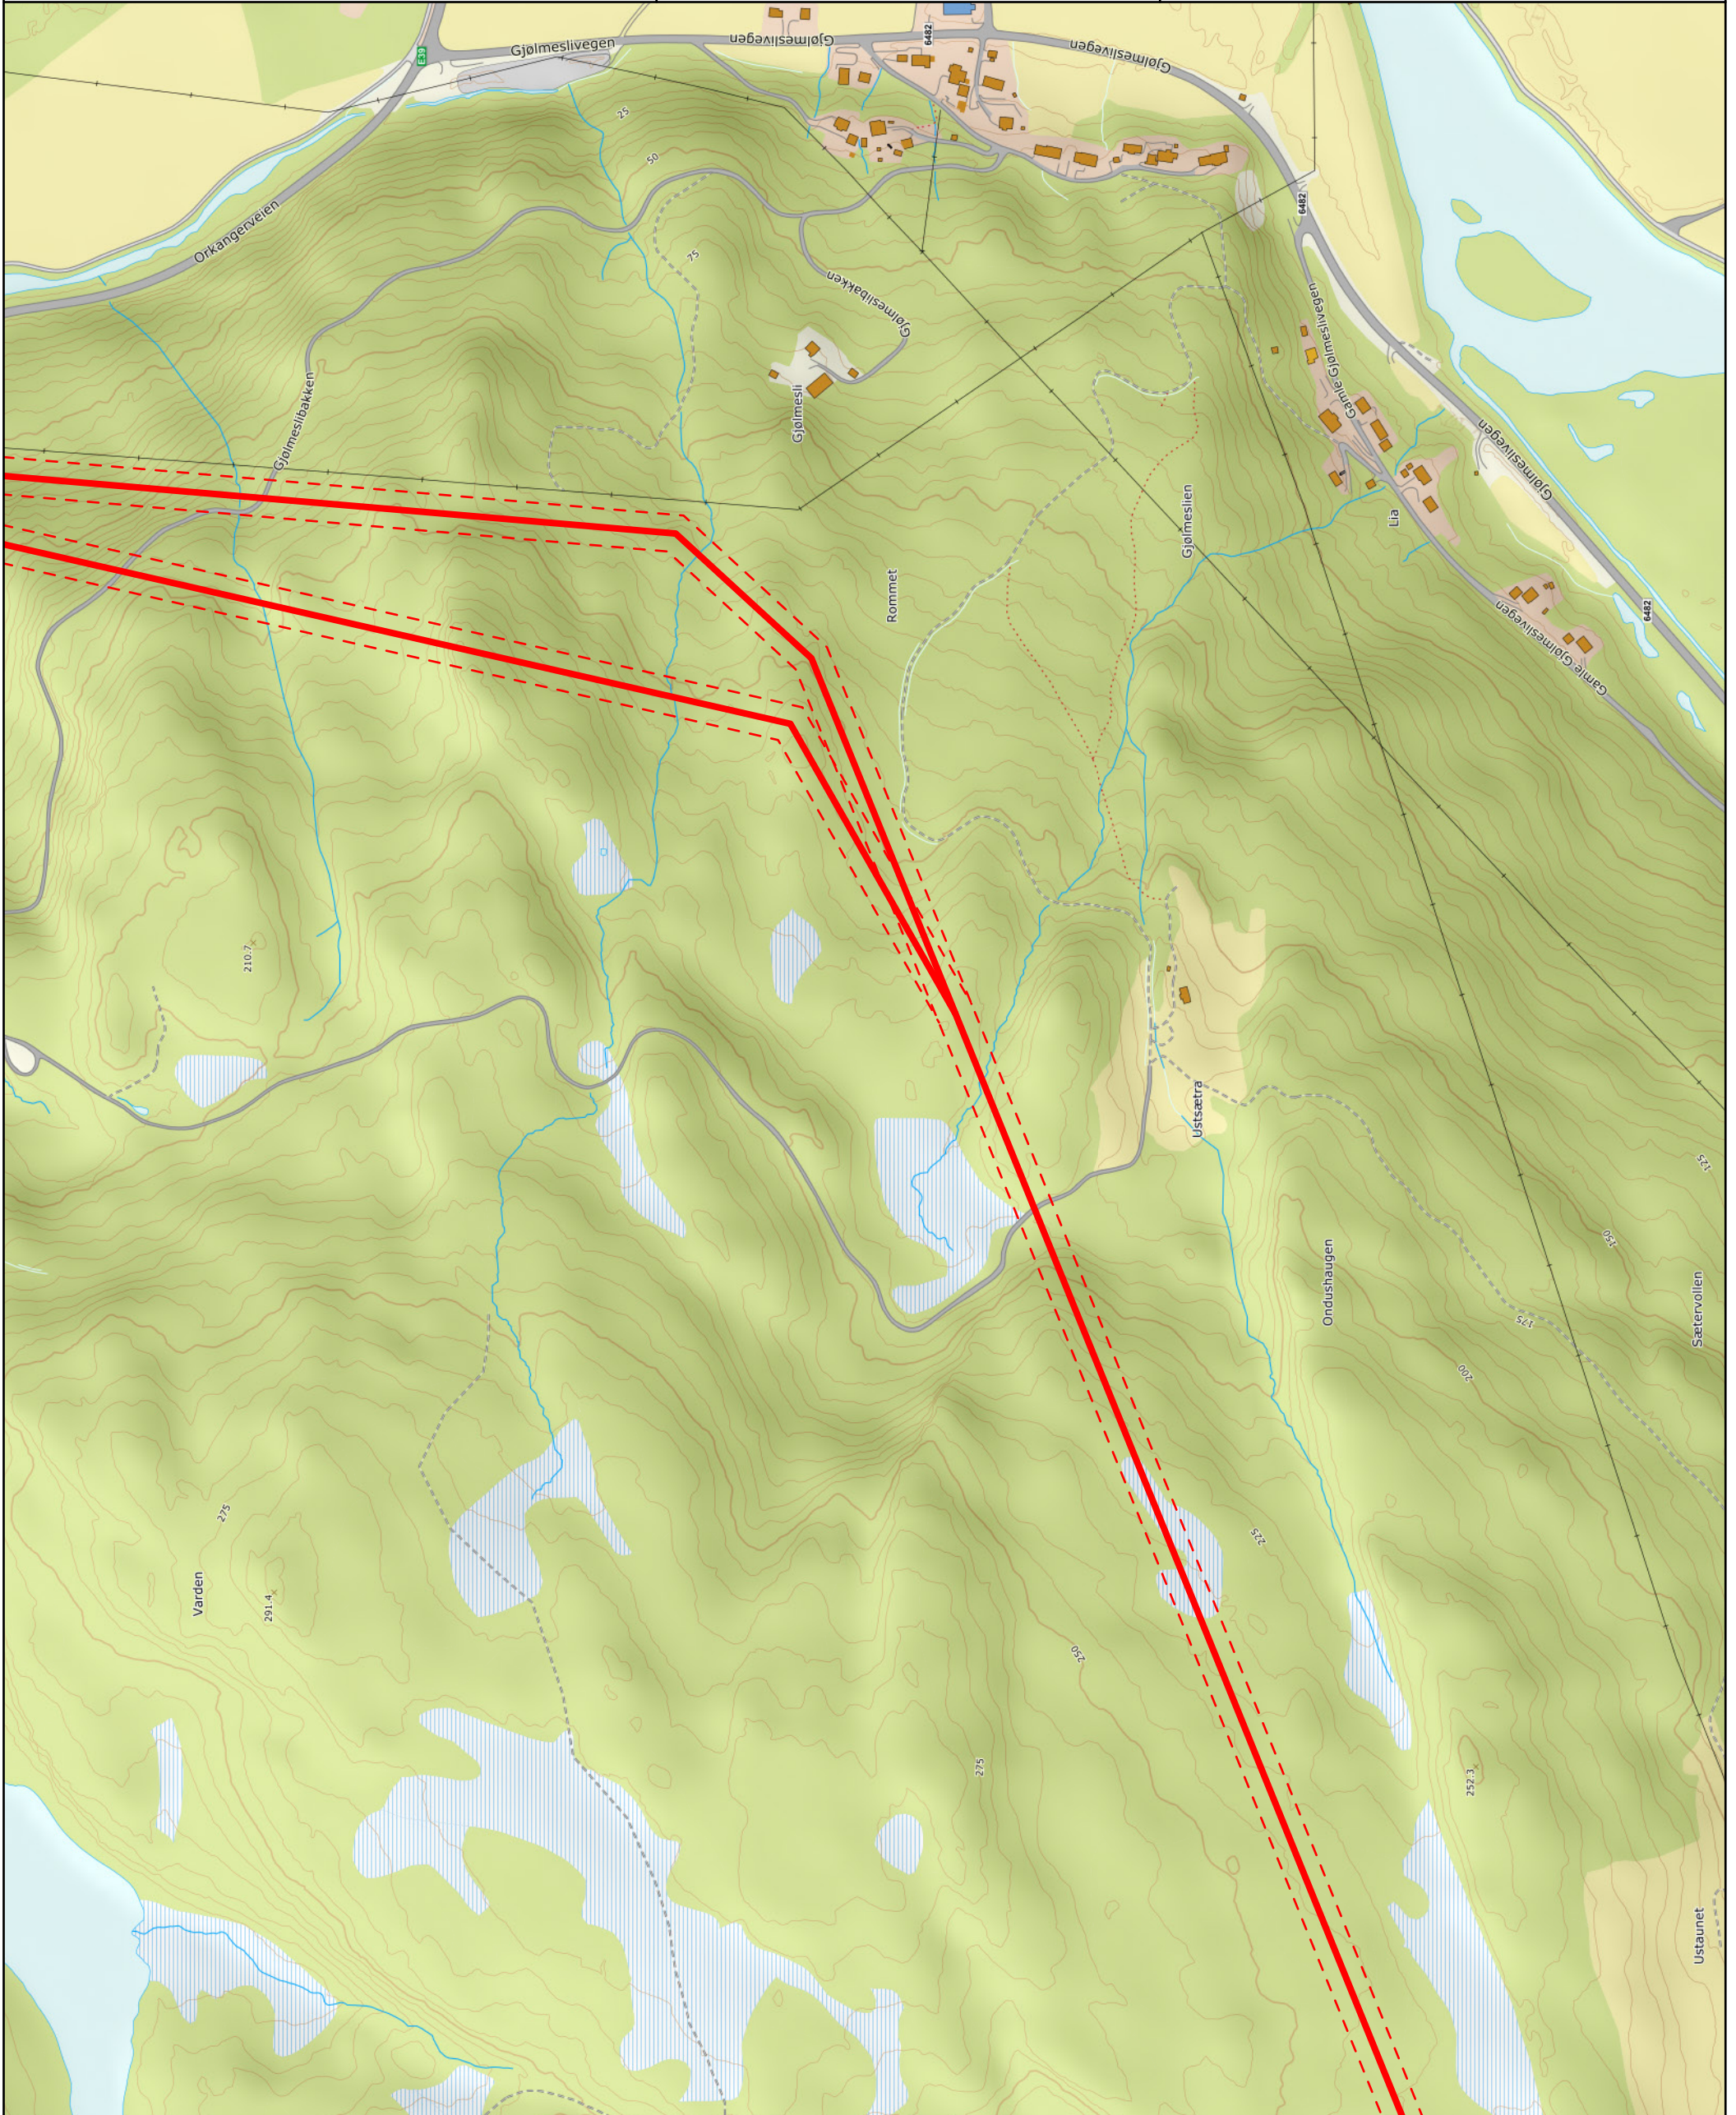



Målestokk: 1:5 000	Format: A3
-----------------------	---------------

Godkj.: --
Godkj.: --
Godkj.: --

- Ny 132kV-ledning
- Ny 132kV-jordkabel
- Rettighetsbelte

A horizontal scale bar with a black outline. It is divided into two segments: the left segment is solid black and represents 125 meters, while the right segment is white with a black outline and represents another 125 meters, totaling 250 meters. The numbers 0, 125, and 250 are positioned above the bar, and the word "Meters" is at the right end.

