



31

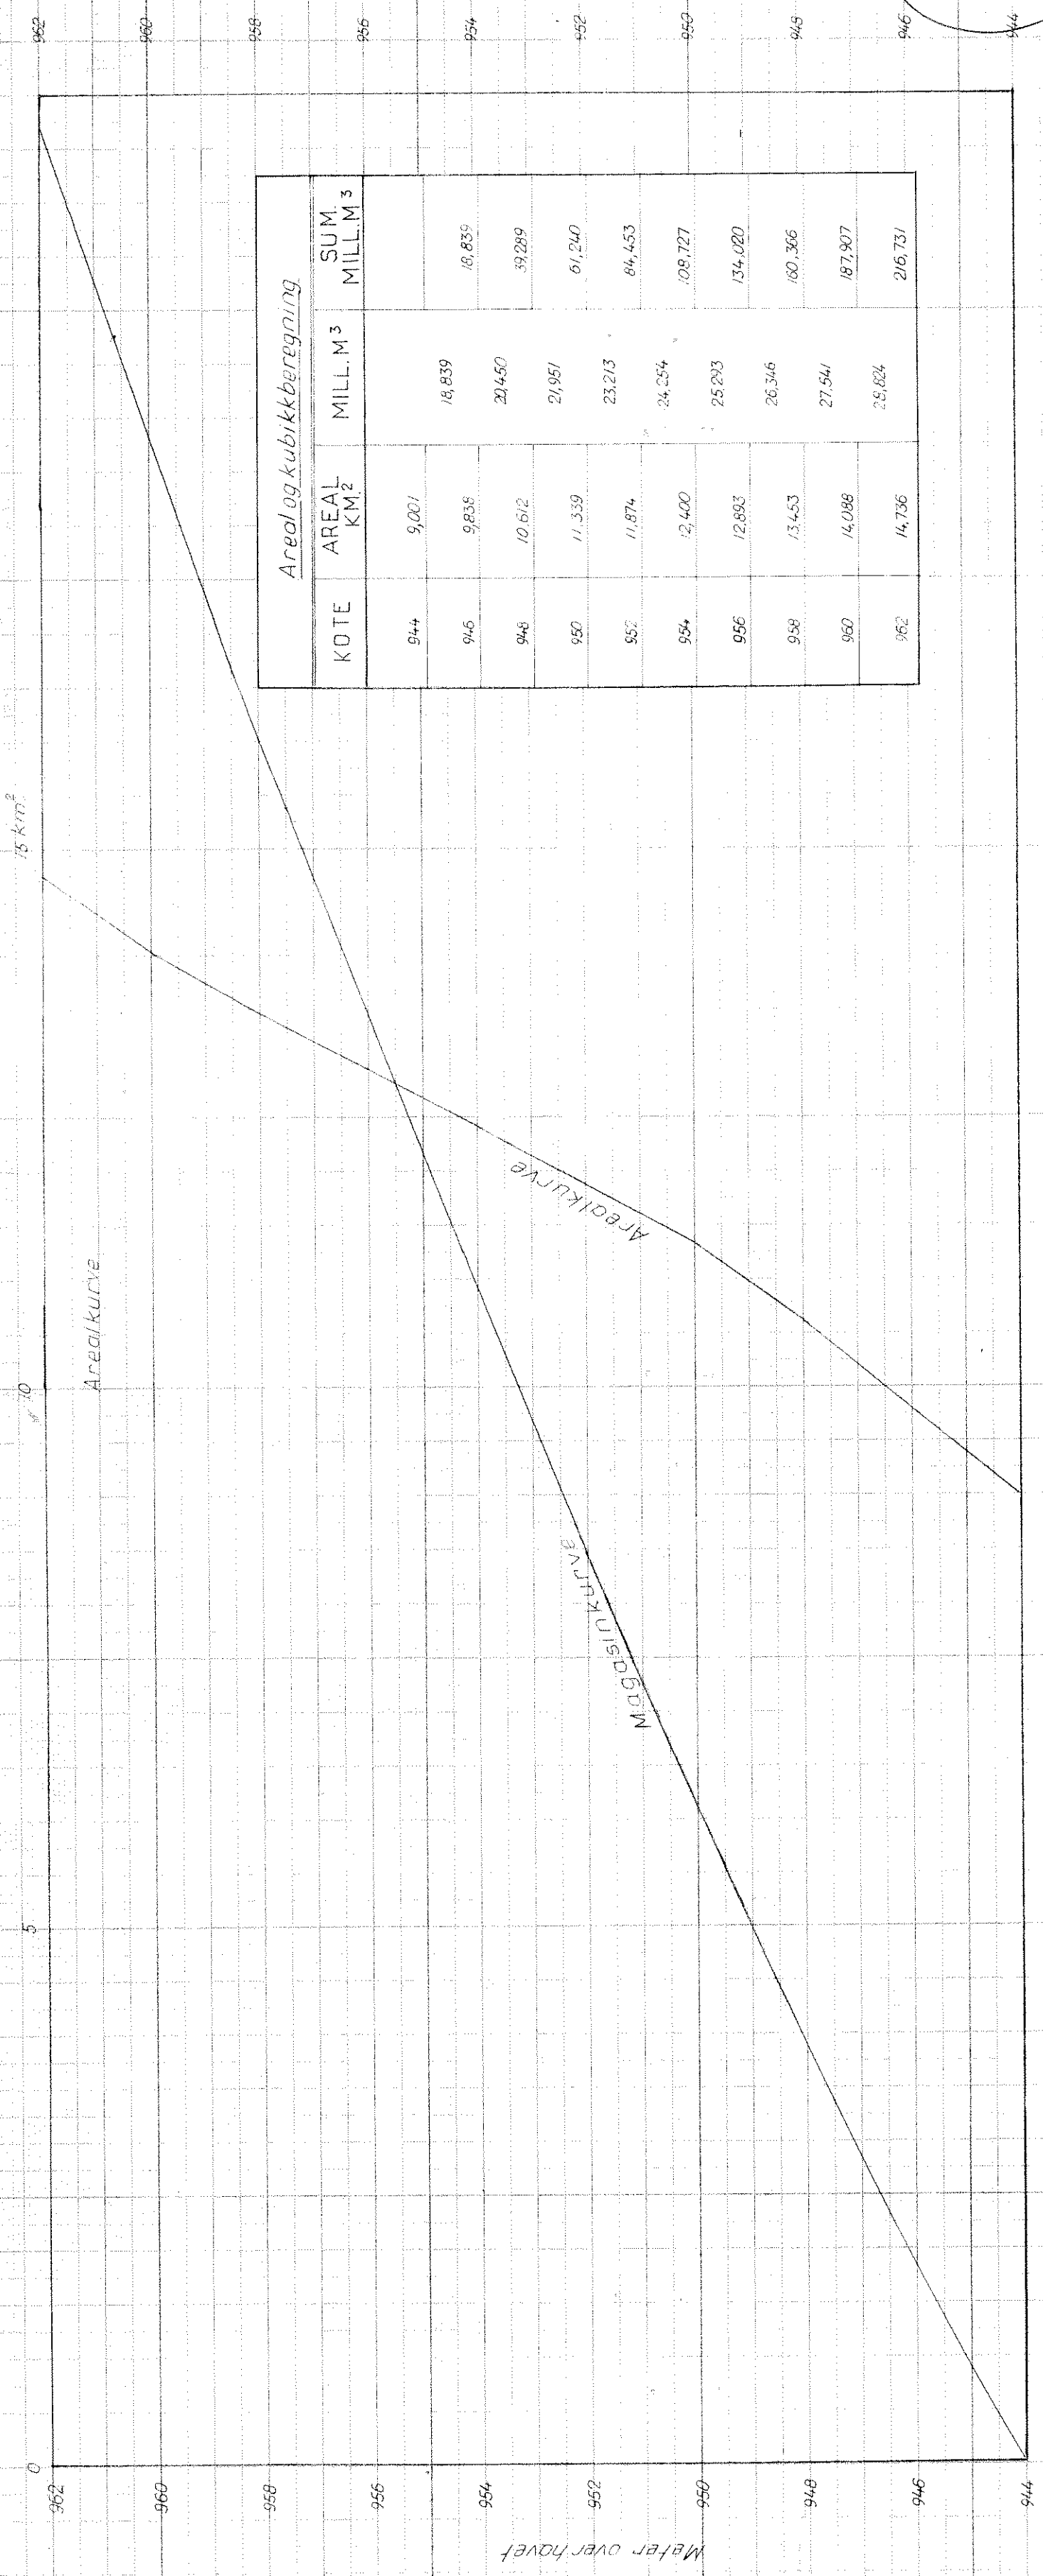

Areal og kubikkberregning

KOTE	AREAL KM ²	MILL. M ³	SUM. MILL. M ³
944	9,001		
946	9,839	14,839	18,839
948	10,612	20,450	39,289
950	11,339	21,951	61,240
952	11,874	23,213	84,453
954	12,400	24,254	108,727
956	12,893	25,293	134,020
958	13,453	26,346	160,366
960	14,088	27,541	187,907
962	14,736	28,824	216,731

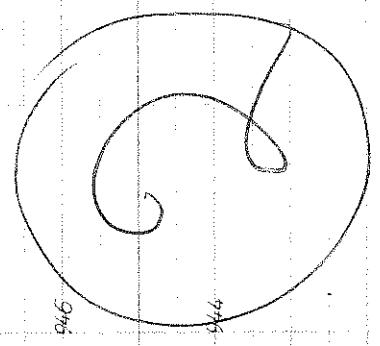

REGISTRERT
DOKADMSYSTEM

HØVEDBYGGING

USTEREGULERINGEN
MAGASINKURVE FOR
RØUNGEN

OSLO LYSVERKER
KRAFTUTBYGGINGEN

H2V: 957,5
L2V: 944,0

Mag. volum til damtet = 153 - mil m³

UTFØRT 1960 AV
STEINS OPPMÅLING
OSLO 3233/62

Gruppe:
110.B.3. F-8027

BRETTEMERKE FOR A4

BRETTEMERKE FOR HEFTING