





Fund Vest anlegg
1: 100

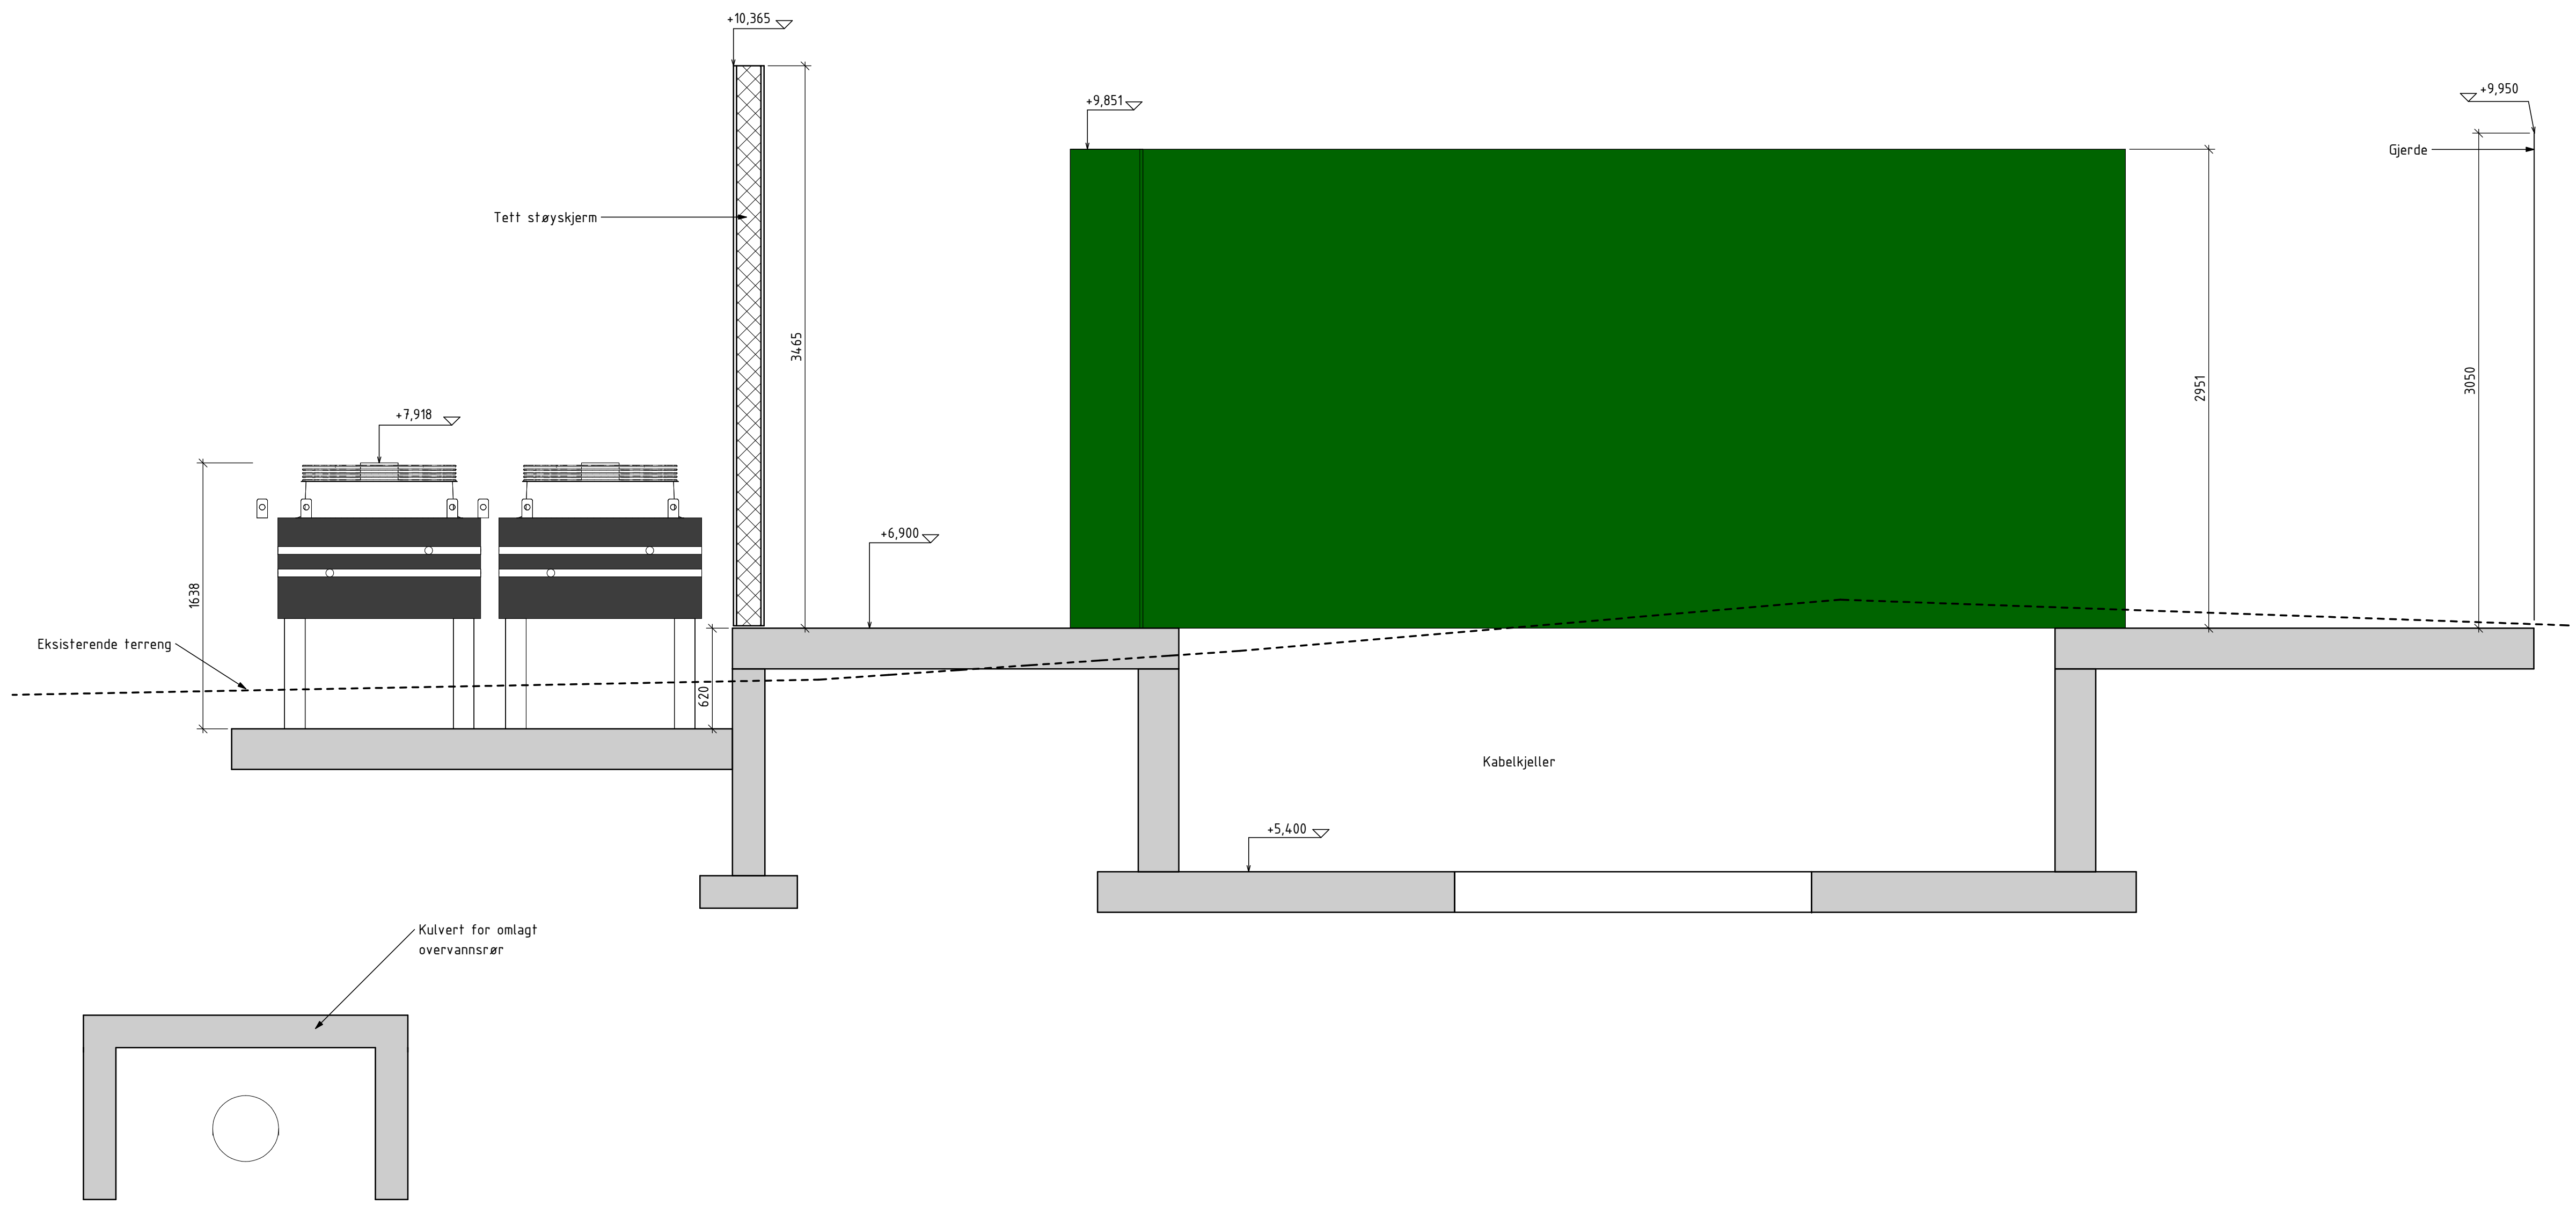

Snitt F4
1: 25

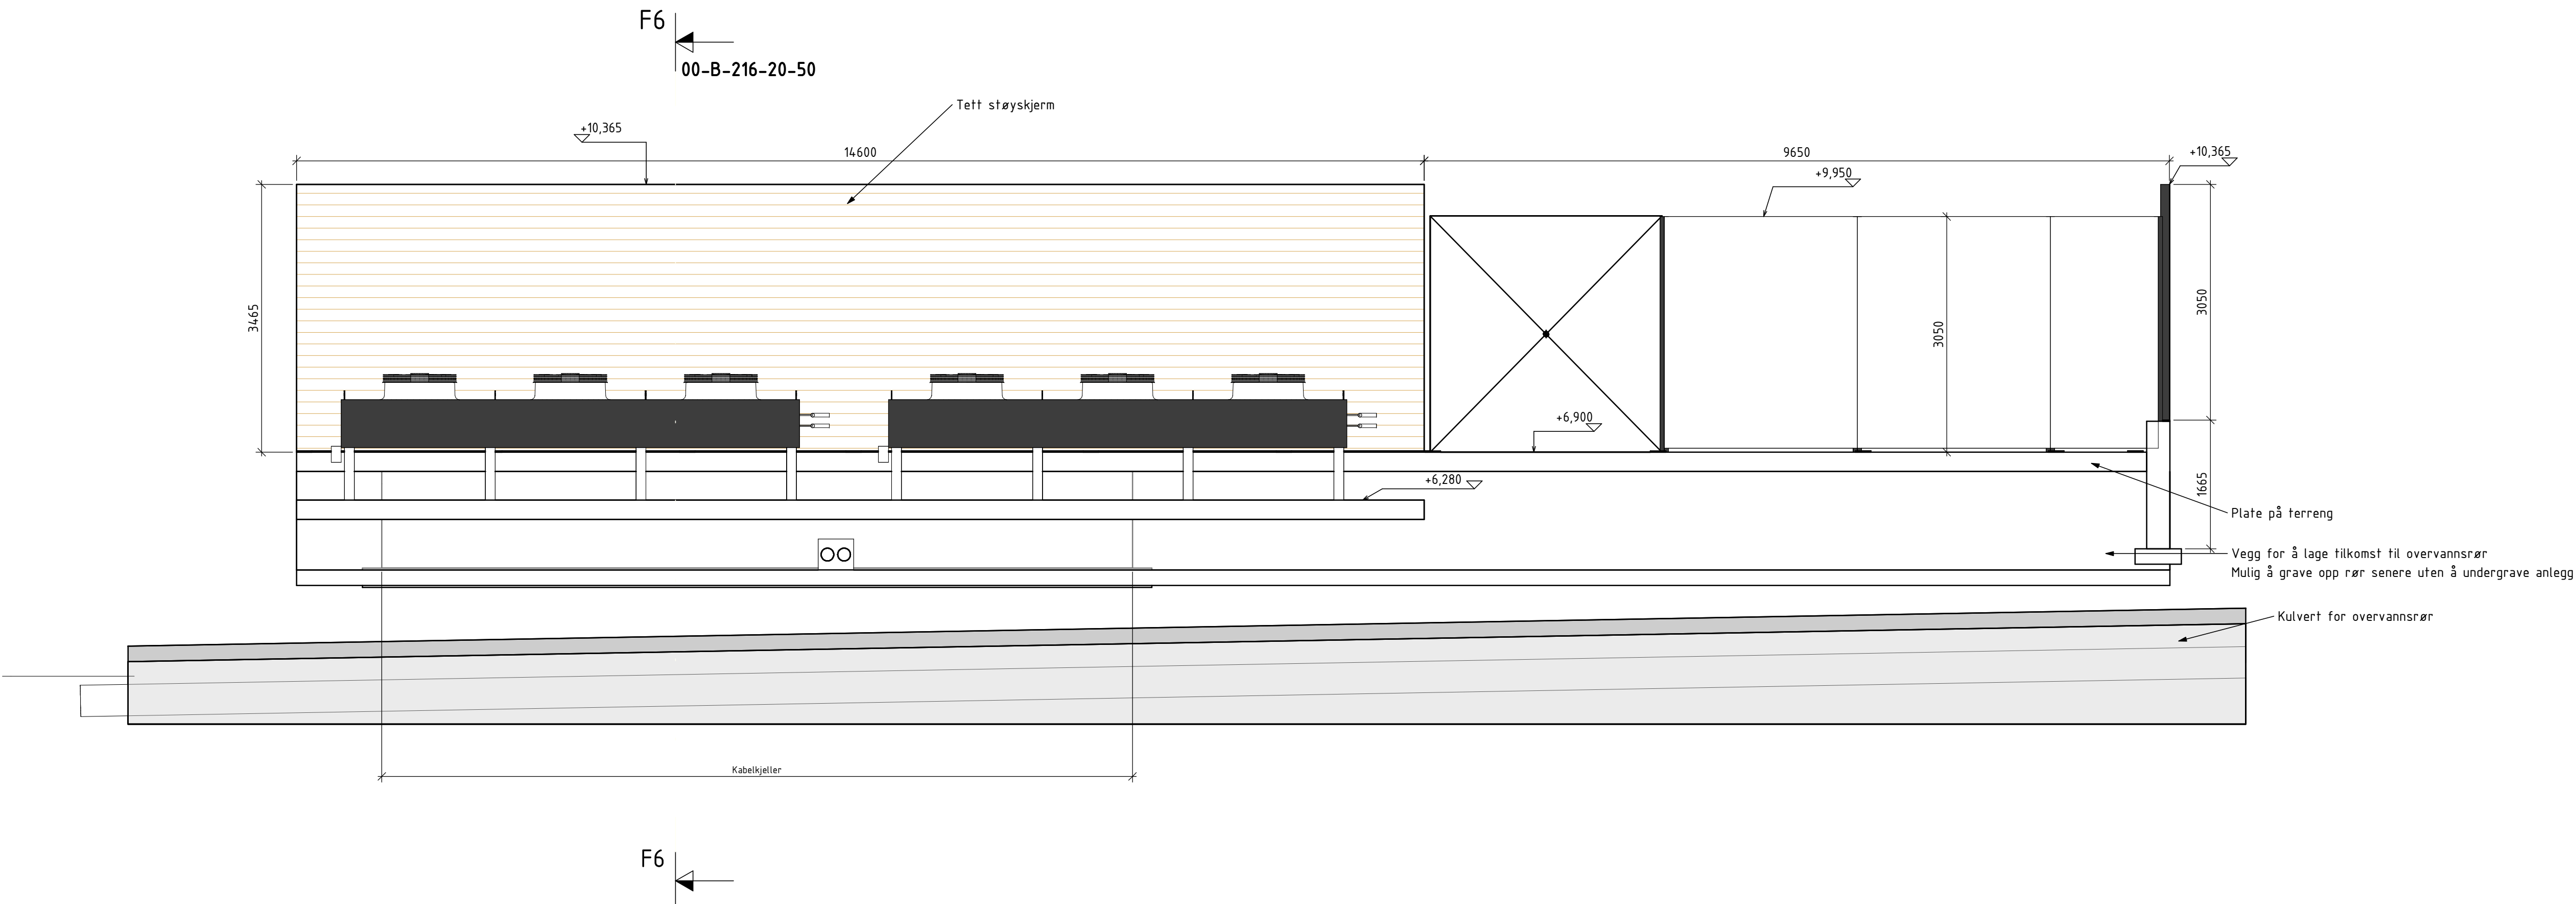

Snitt F6
1: 25

Rev. 1	07.04.2026	Anlegg for landstrøm - Rev Vest	00-B-216-20-50	Rev. 1
Status			Søknadstegning	

Rev. 1	07.04.2026	Anlegg for landstrøm - Rev Vest	00-B-216-20-50	Rev. 1
Status			Søknadstegning	