




	Ordre.nr:	Tittel:	Ansv.:
	Rev.:	Uno X Del/Prosjekt: UnoX Vågsgata MG500	LHM Dato: 07.10.2025

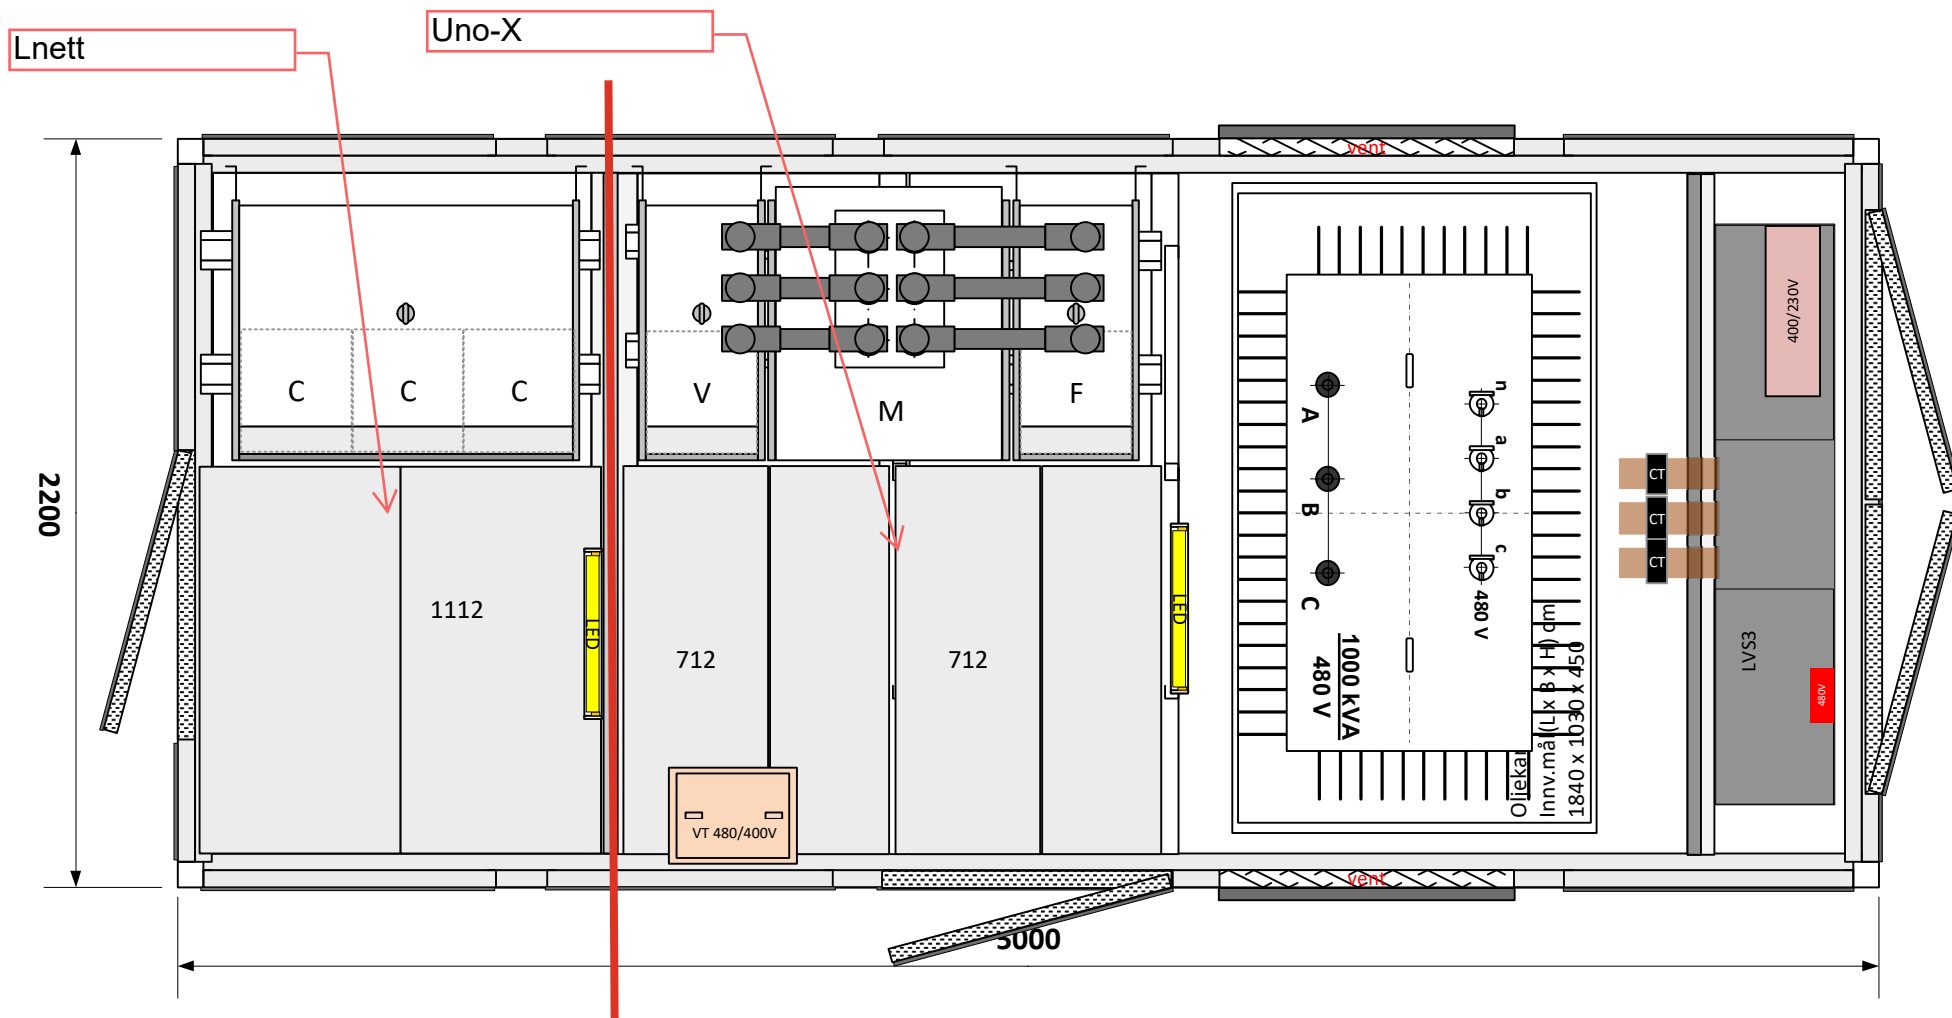

	Ordre.nr:	Tittel: Uno X	Ansv.:
	Rev.:	Del/Prosjekt: Målskisse MG500 Vågsgata	Dato:

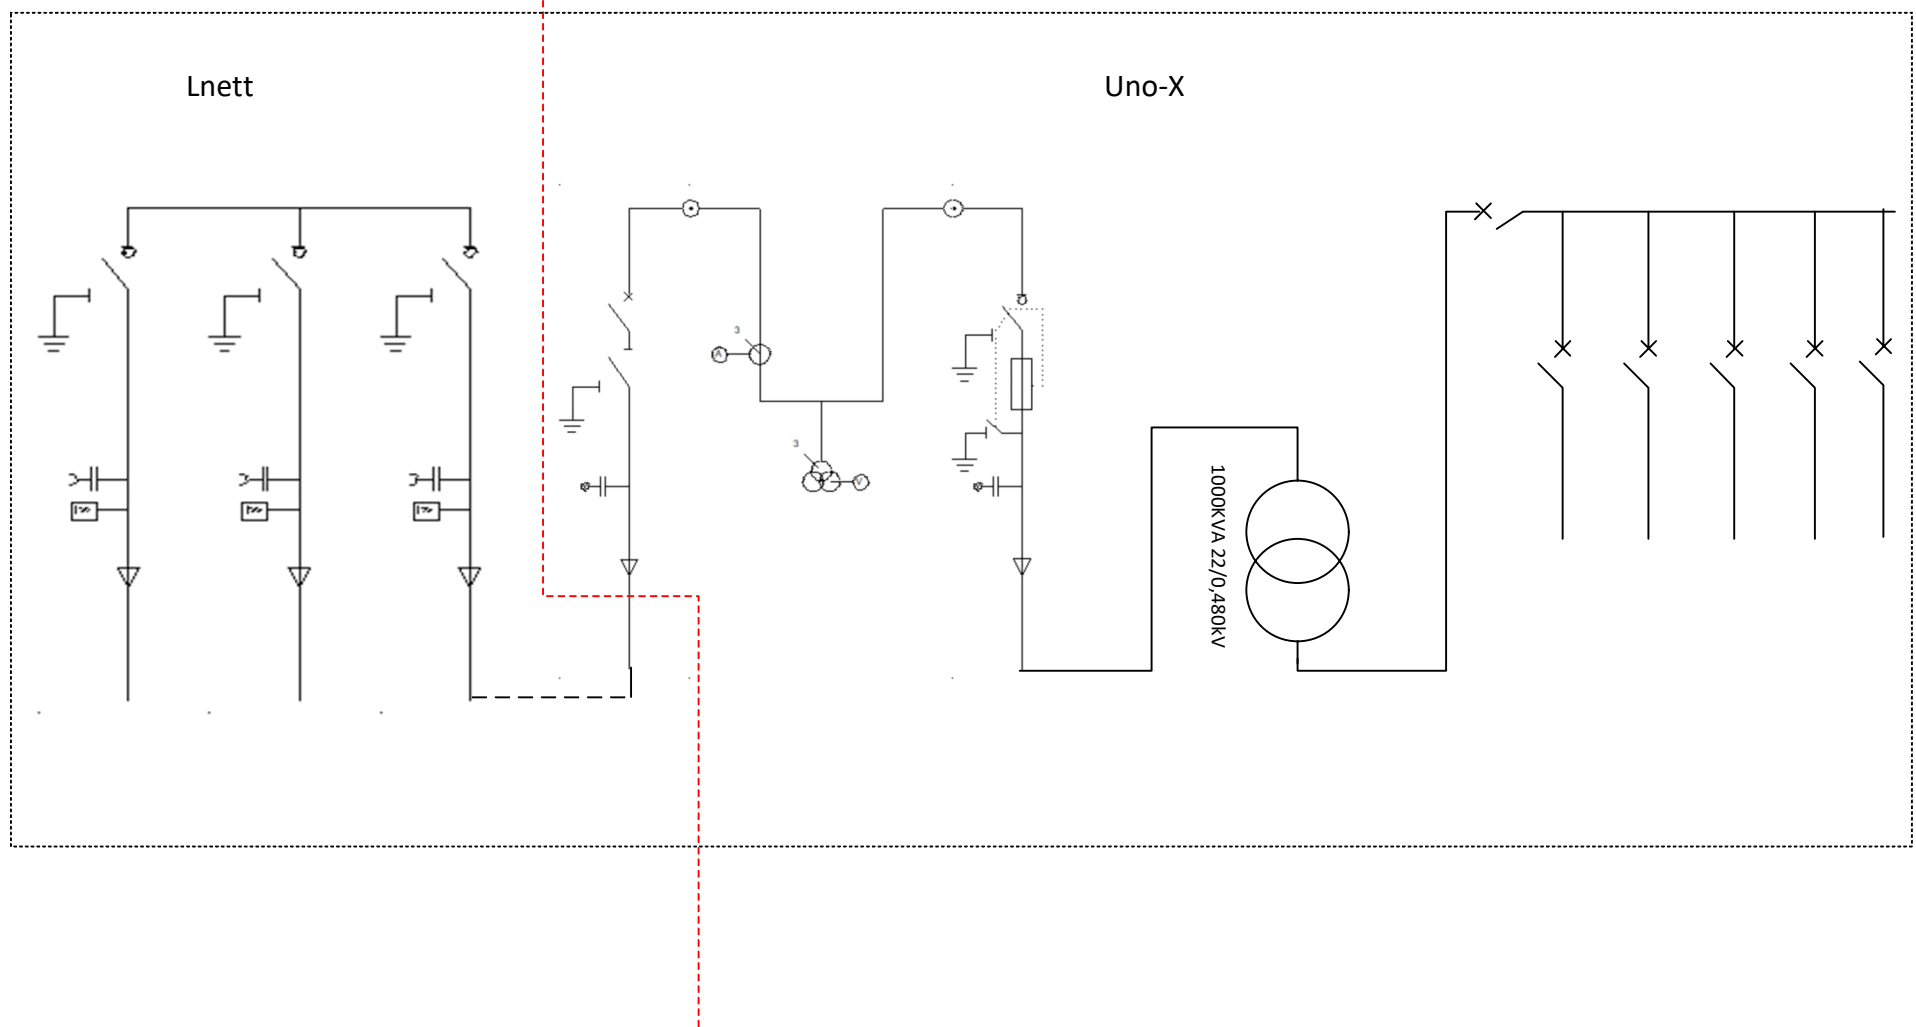


ABB	Ordre.nr:	Tittel: Uno X	Ansv.:
	Rev.:	Del/Prosjekt: SLD Vågsgata	Dato:

