




Eiendomsrett		Bruksrett				
Gnr/Bnr	Tomt	Adkomstveg	Kabeltrasé (grøtt)	Kabeltrasé med klausuleringsbelte	Lepemeter kabel	Riggområde
88/12	1951 m ²		255 m ²	835 m ²	90 m	
88/767		120 m ²				751 m ²
88/315						105 m ²

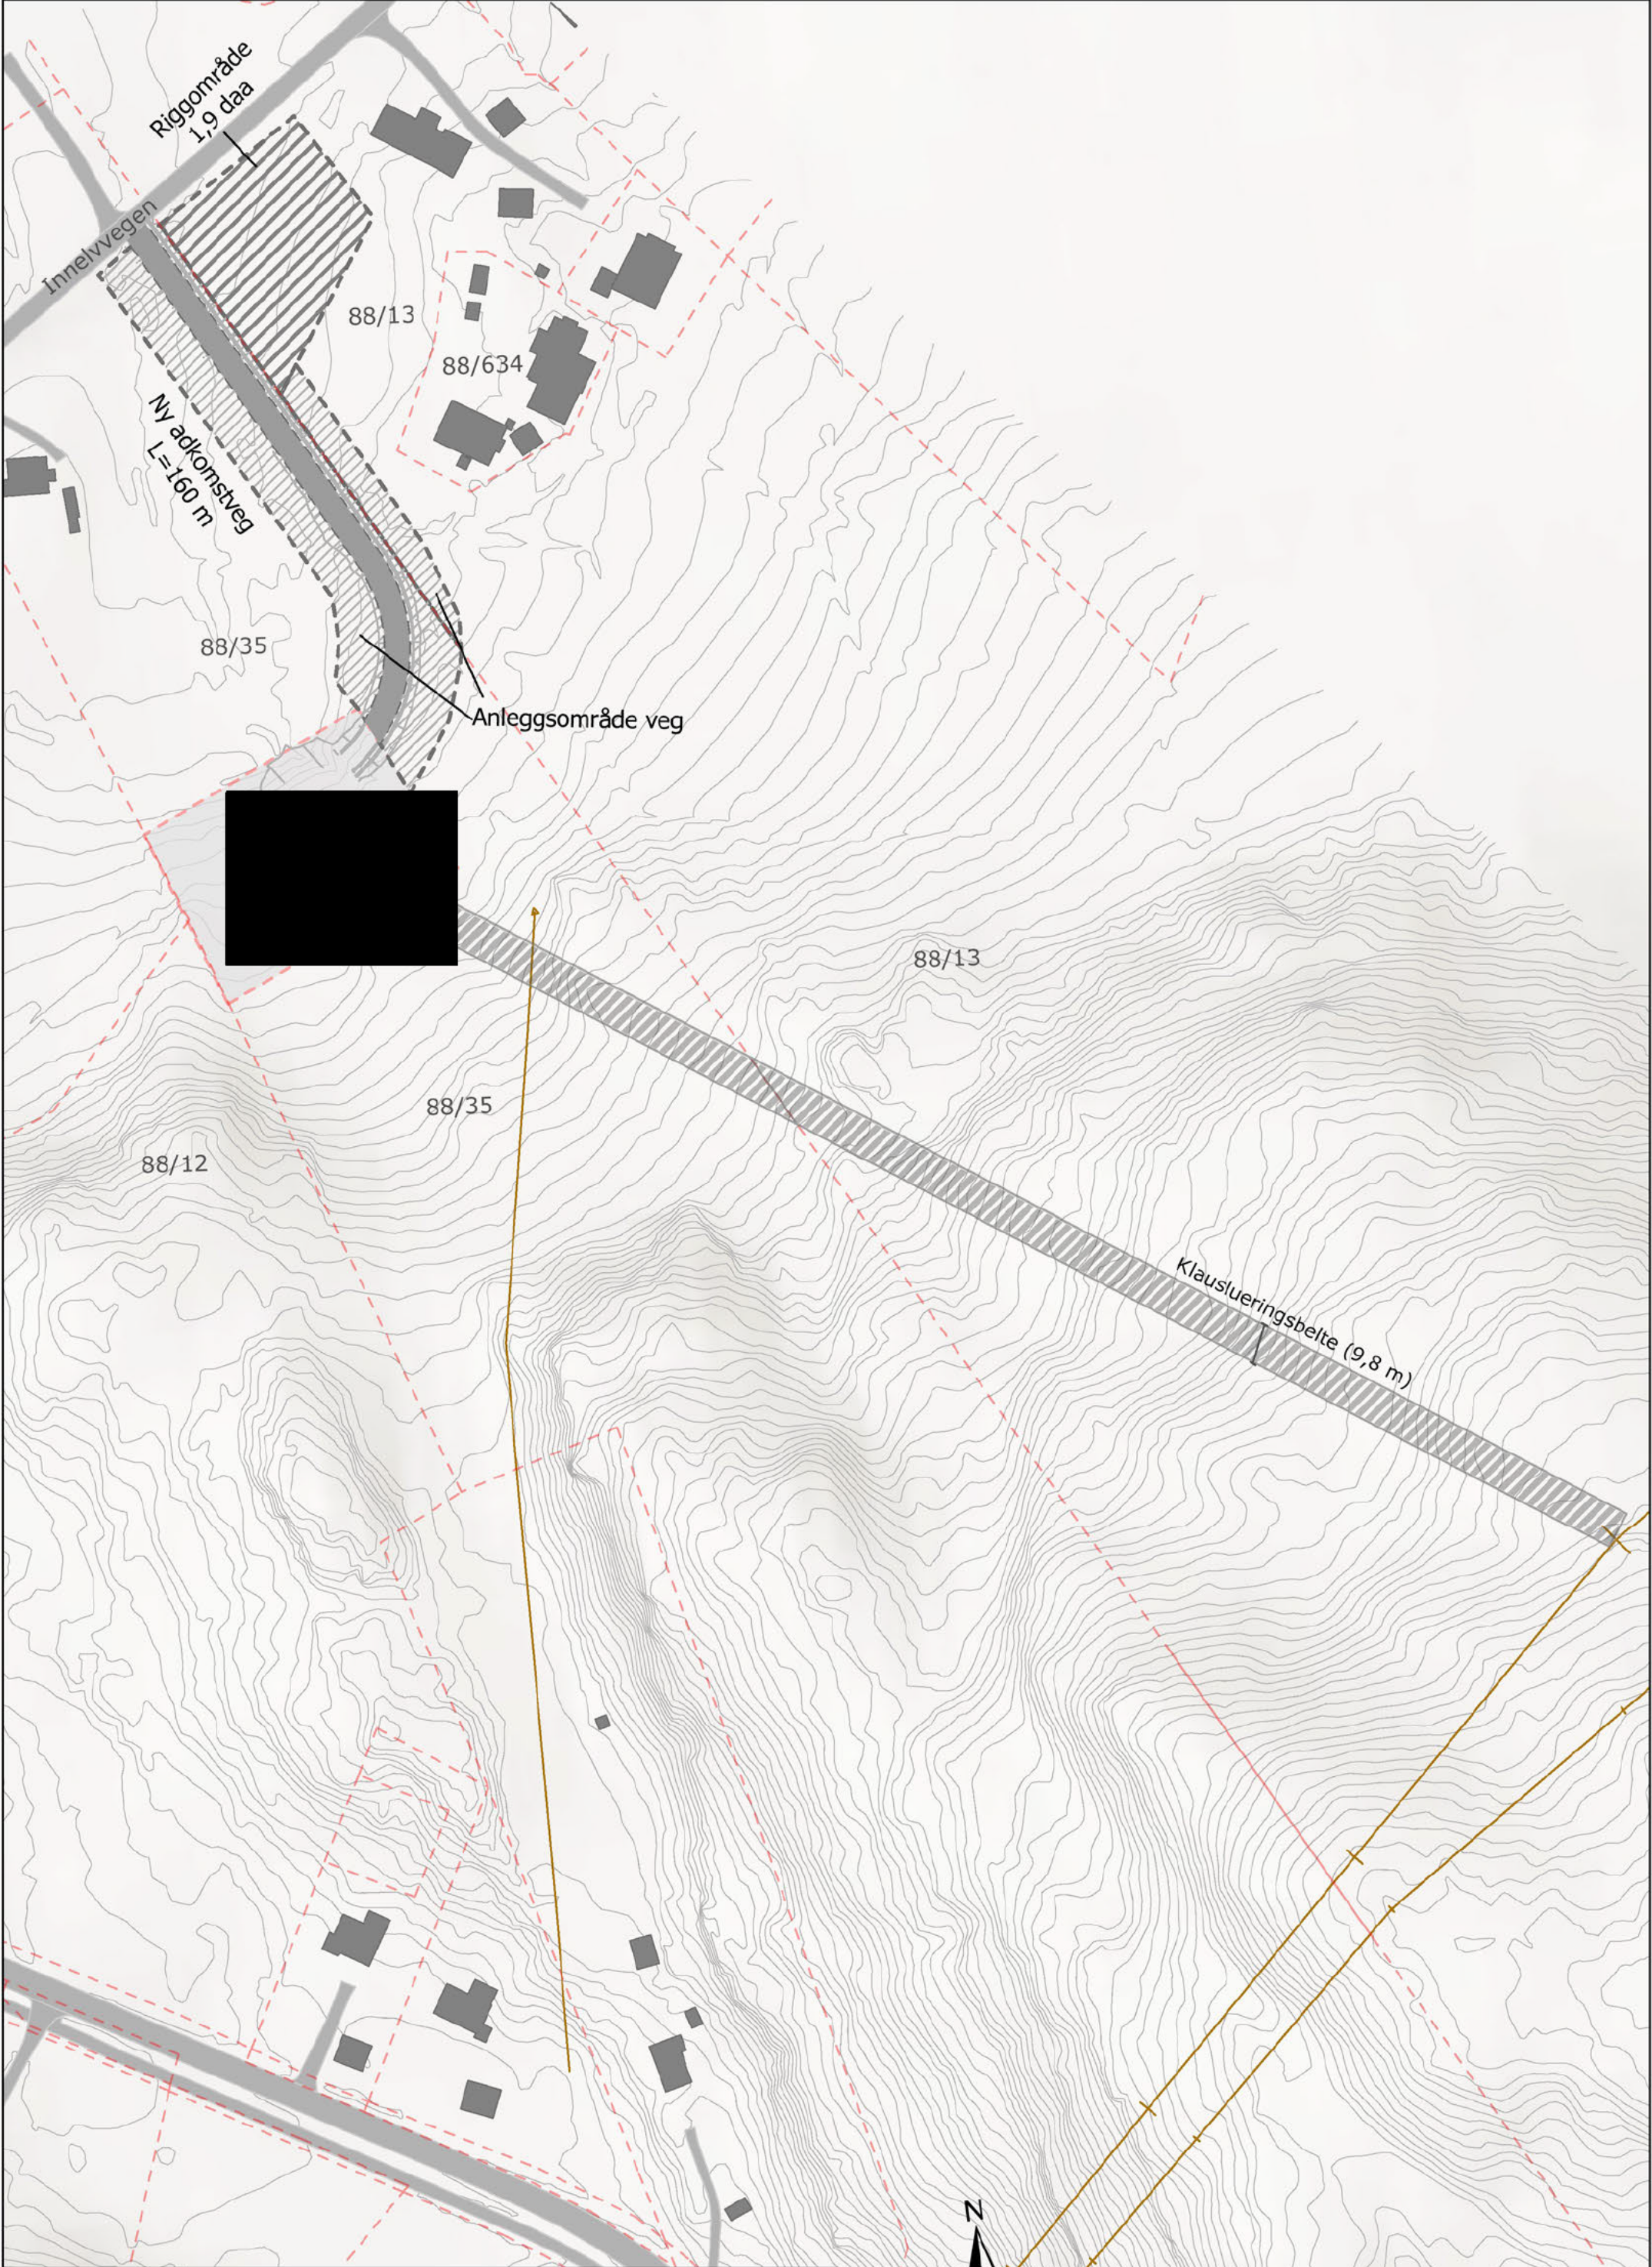

Eiendomsrett		Bruksrett					
Gnr/Bnr	Tomt	Adkomstveg	Kabeltrasé (grøft)	Kabeltrasé med klausuleringsbelte	Løpemeter kabel	Riggområde	Anleggsområde veg
88/13			933 m ²	2406 m ²	246 m	1975 m ²	568 m ²
88/35	3220 m ²	890 m ²	406 m ²	1048 m ²	116 m		2400 m ²

