






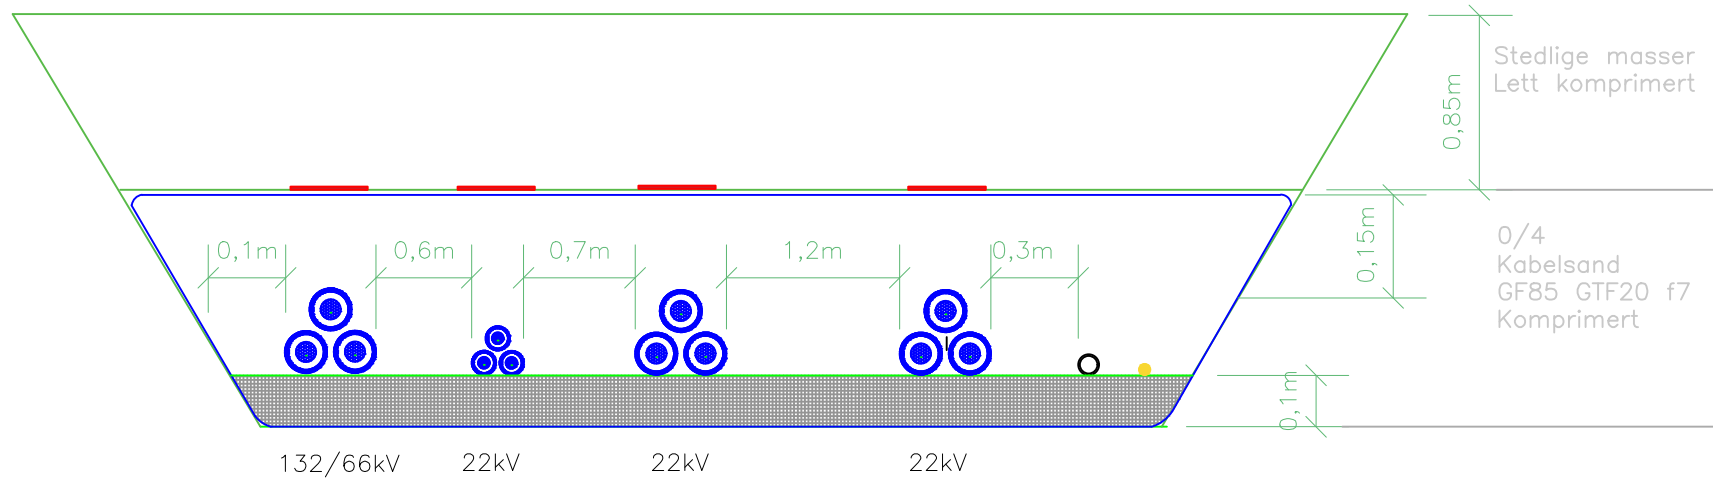

Grøftesnitt 2: Jordkabel i overflatedyrket mark

Overdekning i henhold til
RENblad 9200



Bunnbredde ca. 3,3 meter

-  Jordkabel 132/66kV, 24kV
-  Rør for fiber
-  Jordleder Cu
-  Kabeldekkebord
-  Geotekstil

					Format A3	Målestokk N/A			
					Fagne AS 132 kV-ledning Storbjørnlistølen-Tysse Jordkabelgrøft overflatedyrket mark				
01	04.05.2025		IB	IO	SH				
REV.	DATO		KONSTR.	KONTR.	GODKJ.	Erstatter dokument			