


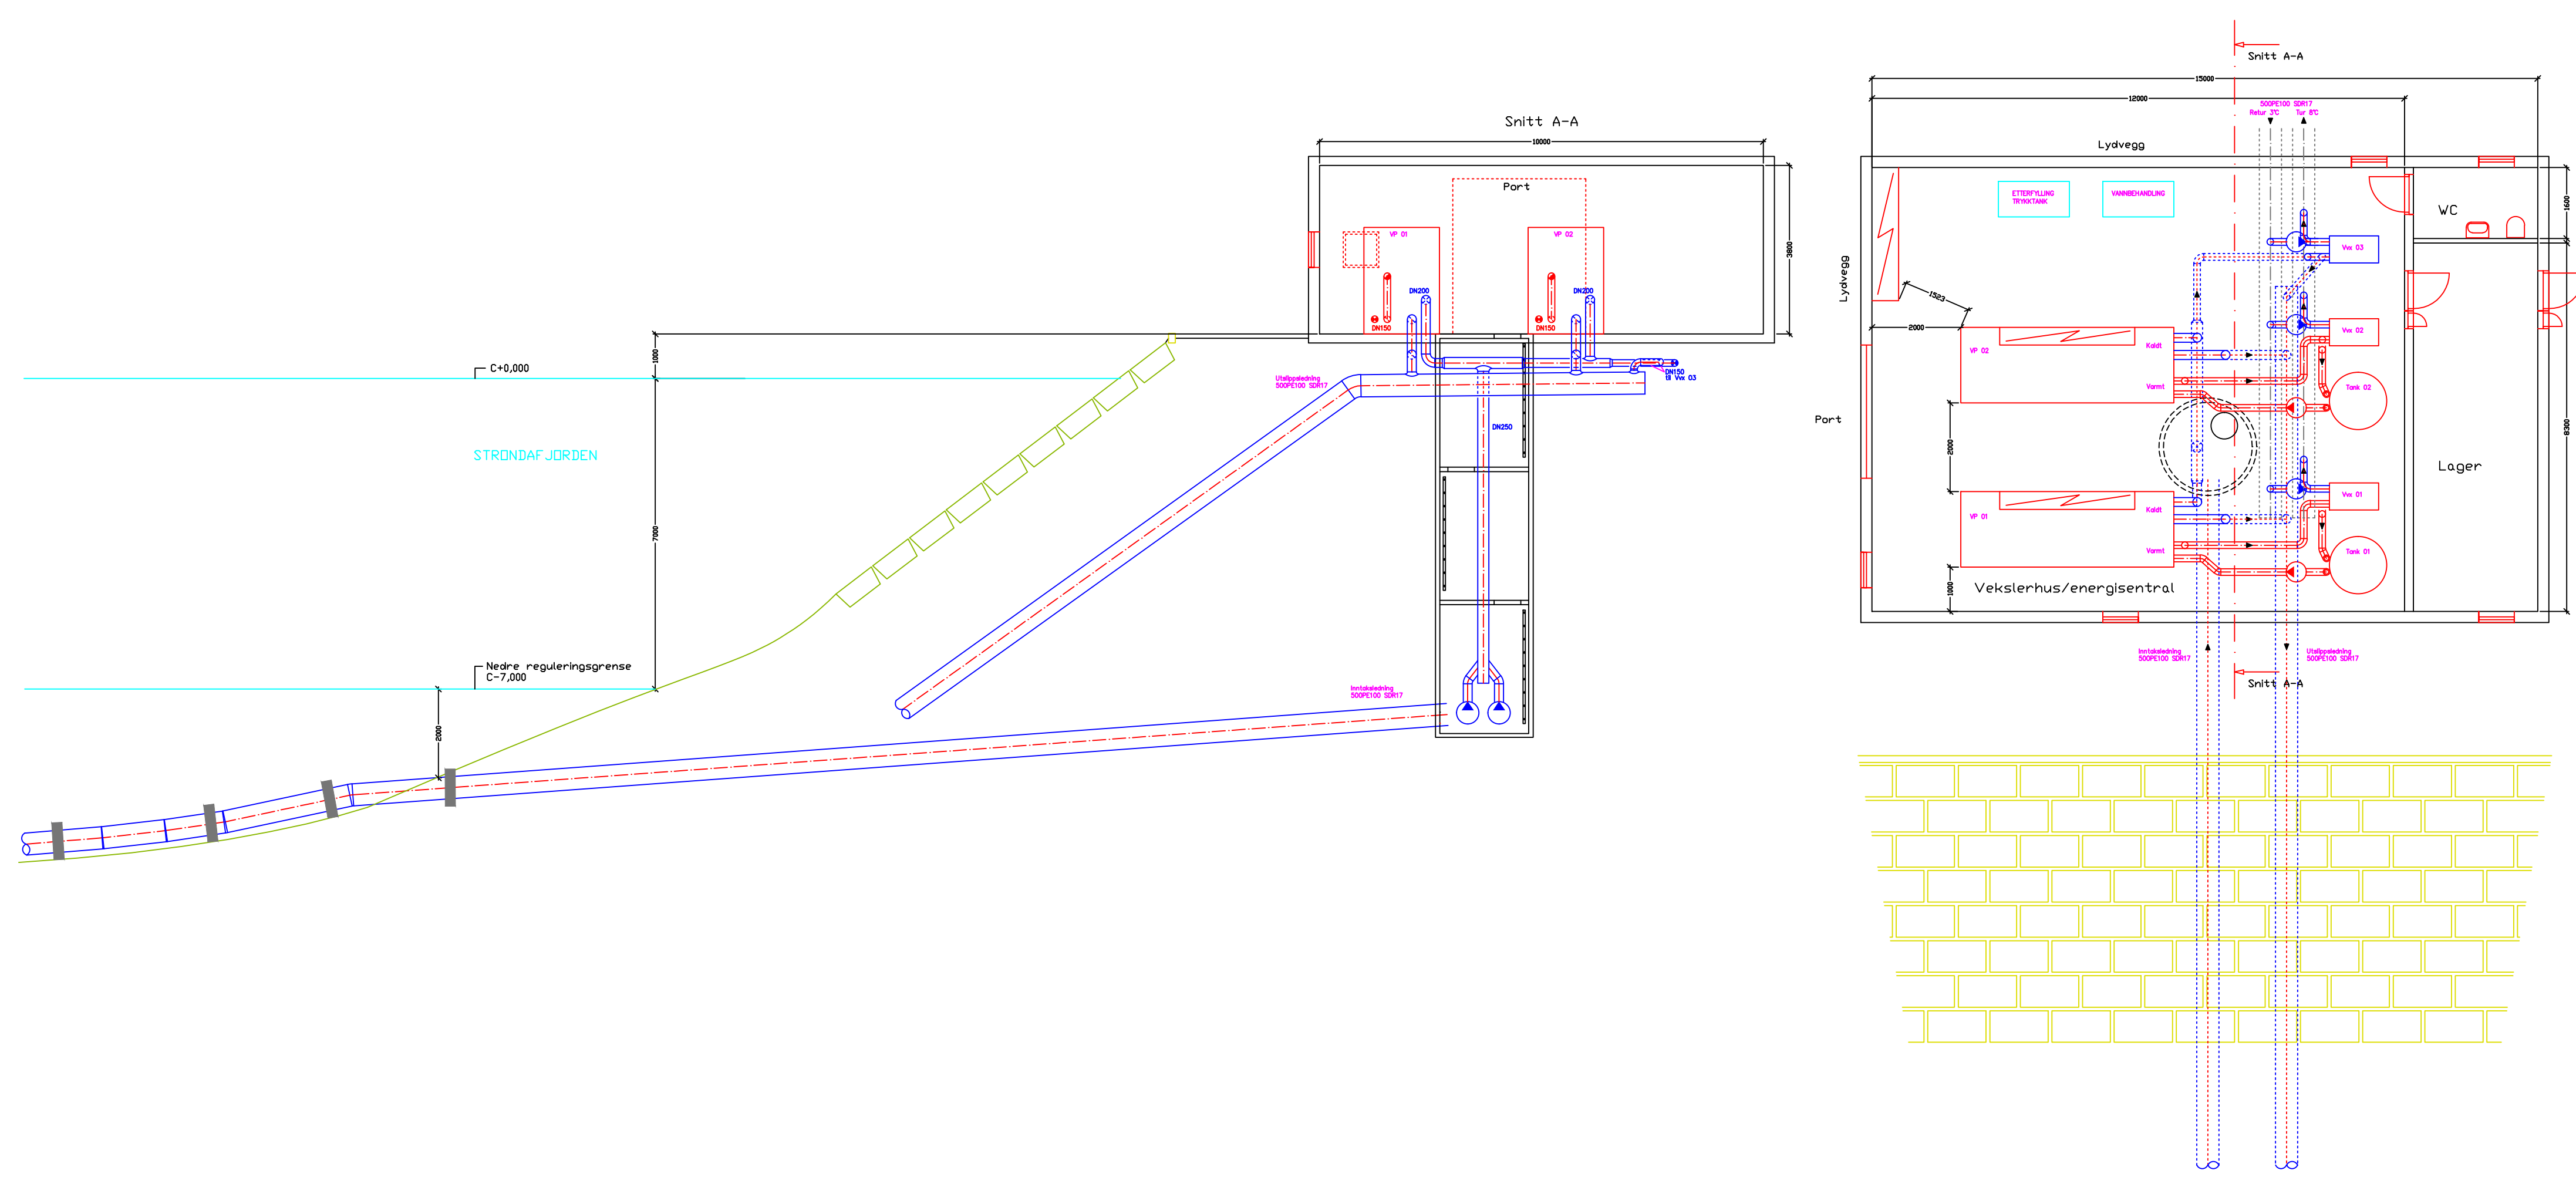

IND	DATO	RETTELSE	SIGN.
TILTAKSHAVER: VALDRES ENERGIVERK AS			
FAG: Fjernvarme Fagernes Veksterhus, plan og snitt, alternativ 1			
MALESTOKK 1:100	SIGN: ØBM	KONTR: KRG	PROSJ.NR. 0911
TEGN.NR. 0911-005-A	GODKJ: MH	DATO: 18.04.11	REV.INDEKS
Fjordvarme Fjordvarme AS Sjøane 11 P.O. 181, 6772 Nordfjordeid Telefon: 57 86 48 23 Mobil: 906 26 775 e-post: magne.hjelle@fjordvarme.no www.fjordvarme.no			
RIKSHIEM RIKSHIEM CONSULTING AS Klaus Mikkelsen Klaus Mikkelsen			