




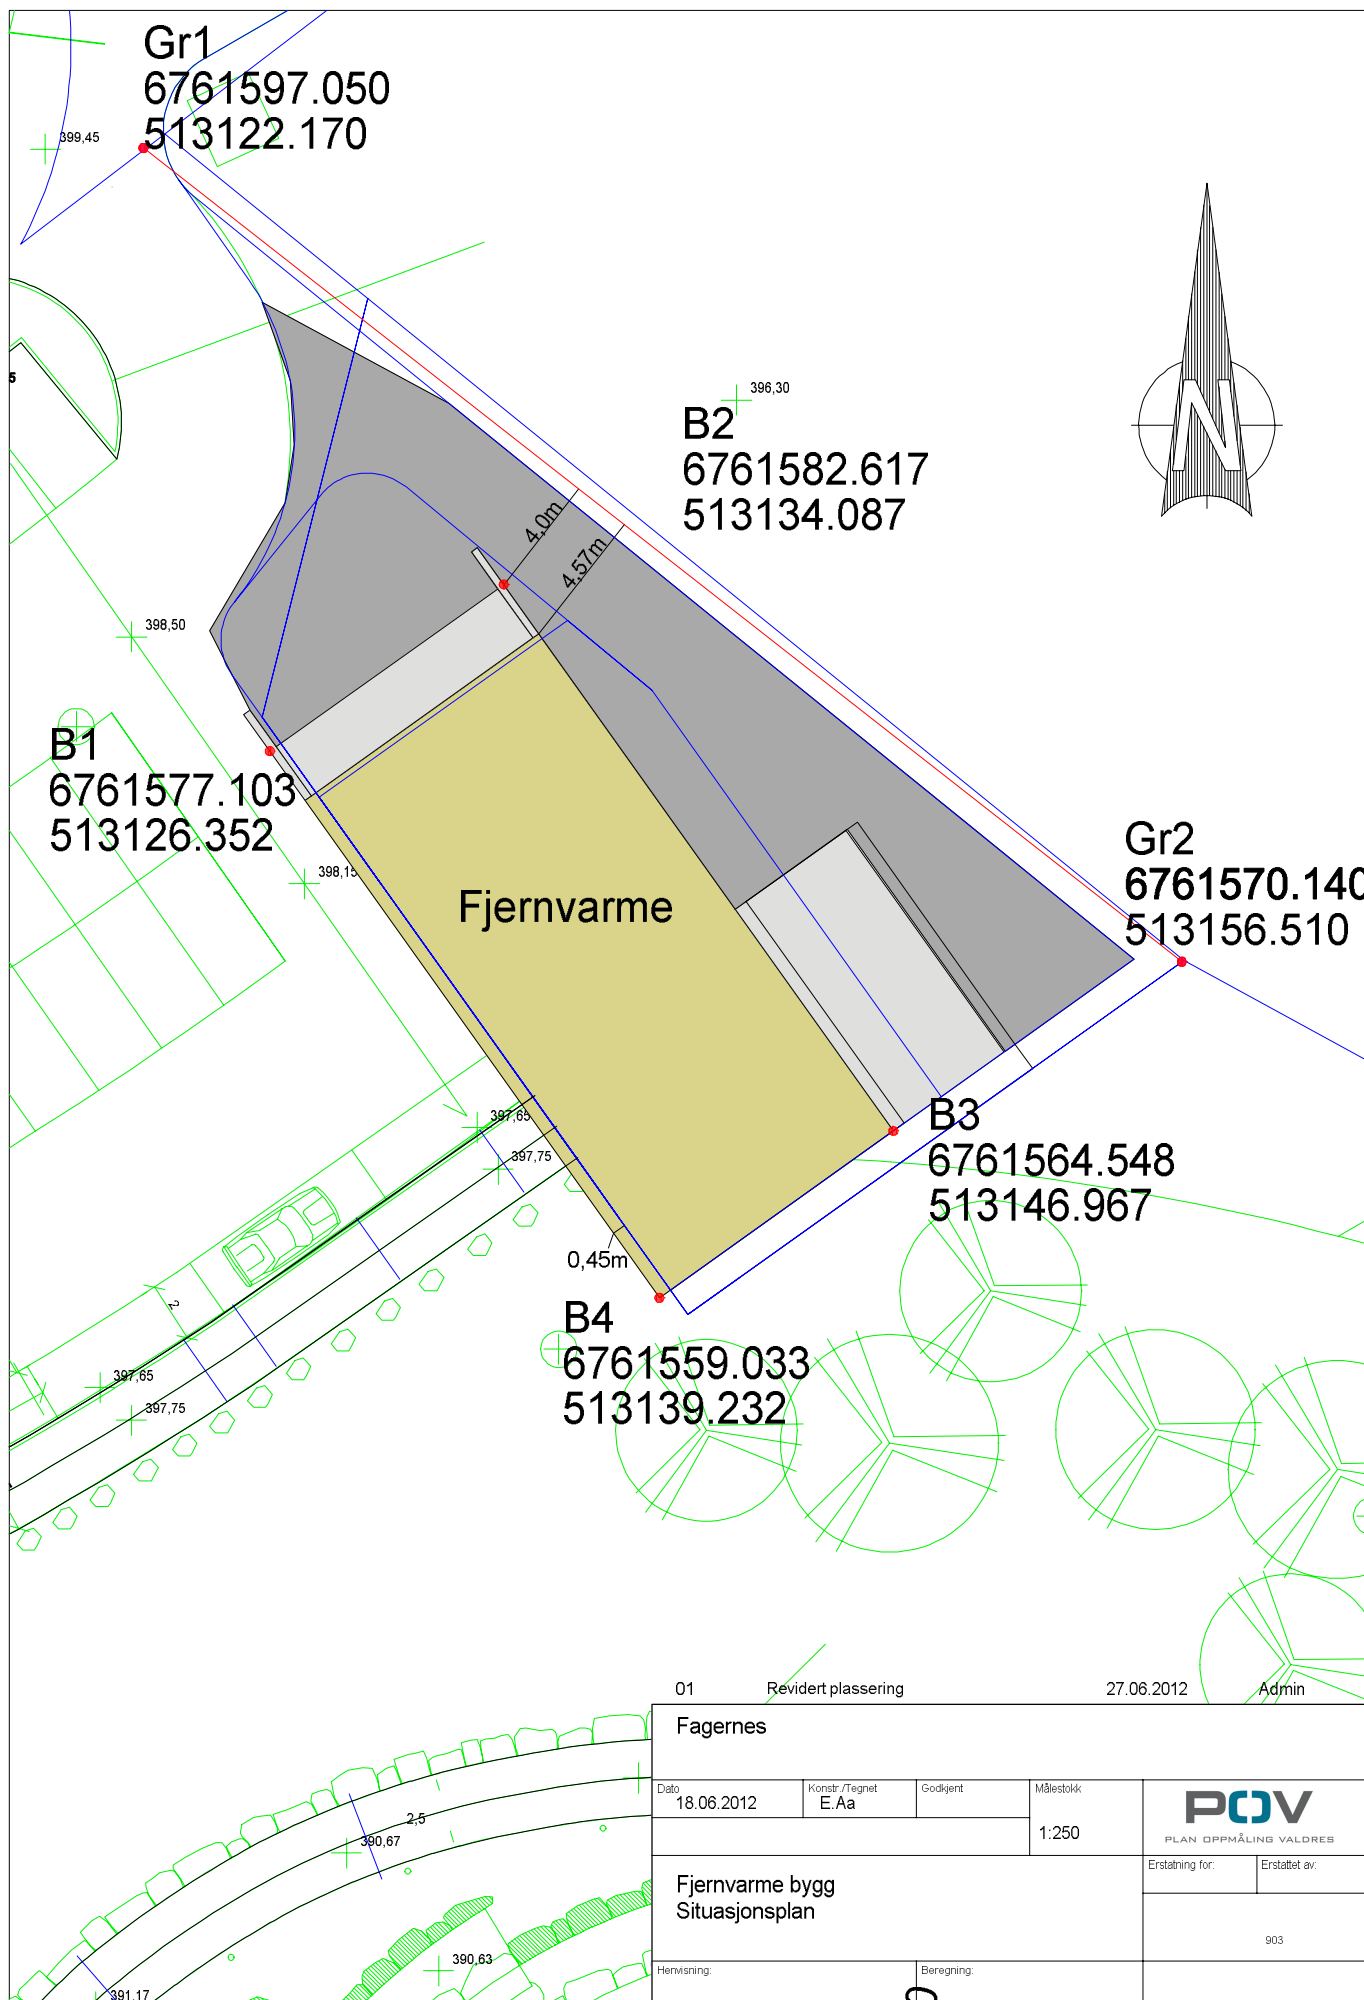

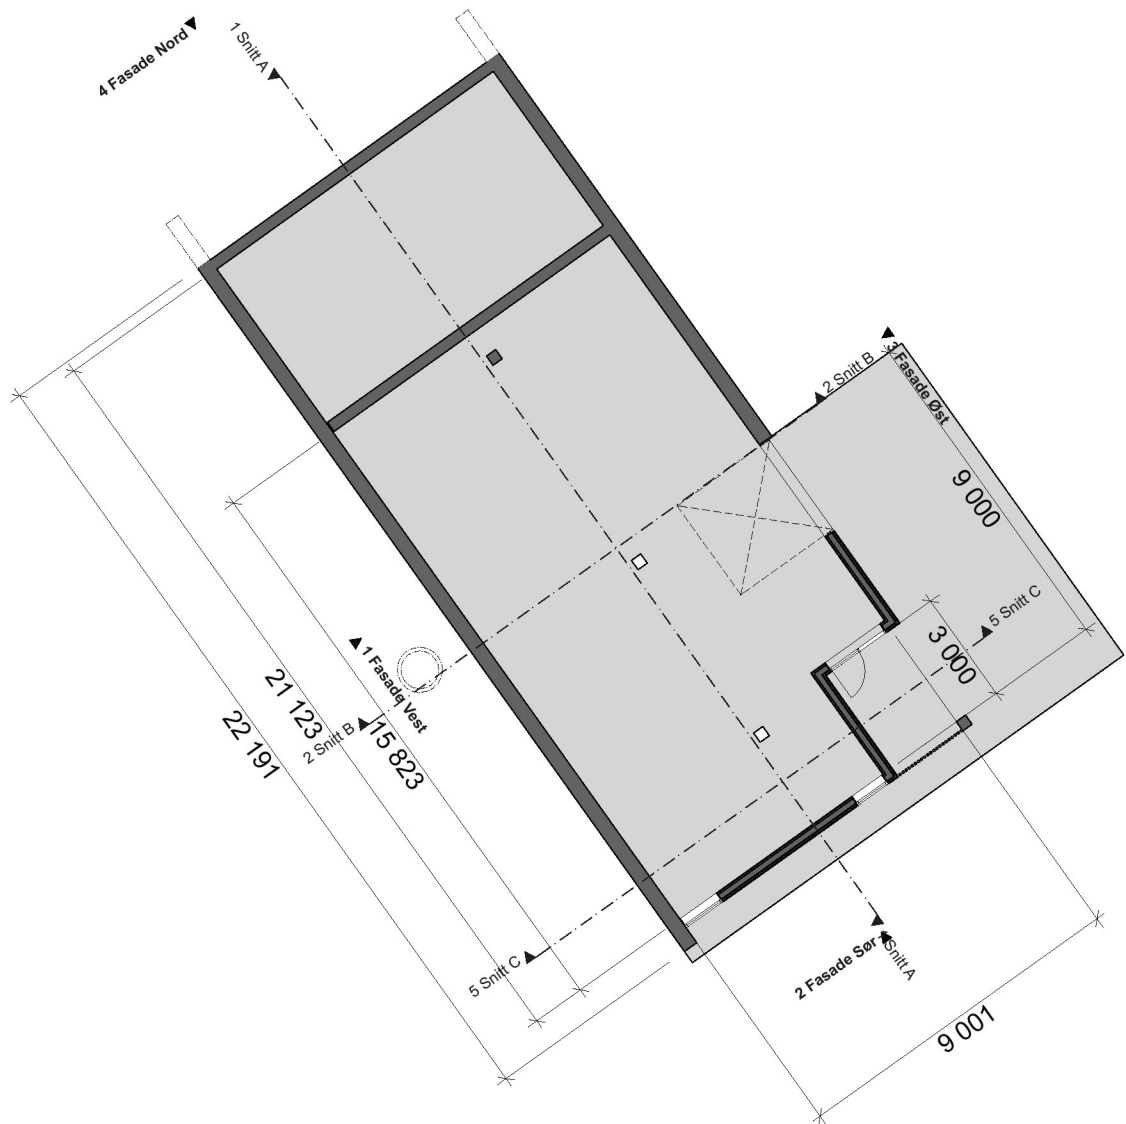


Plan

1:200 (A4)

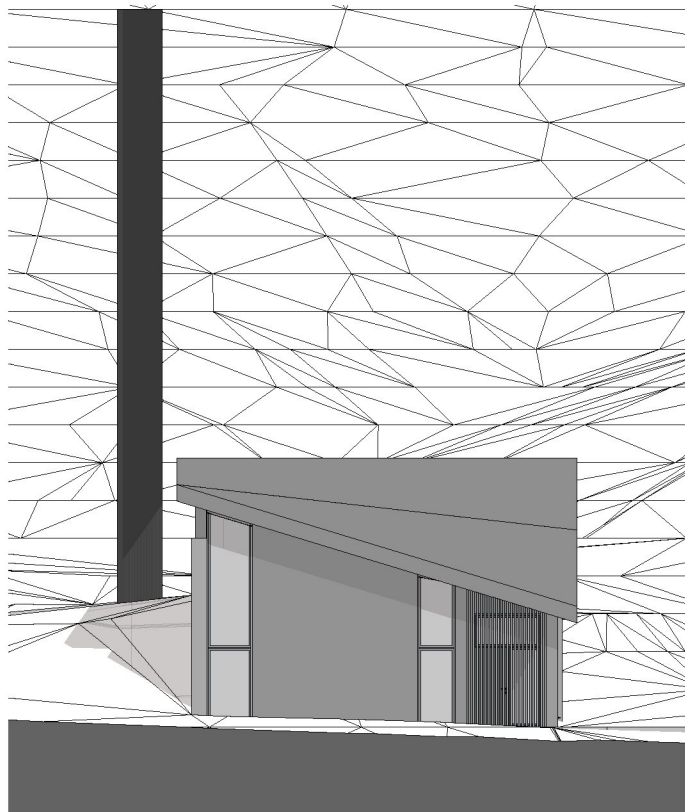


Sørfasade

1:200 (A4)

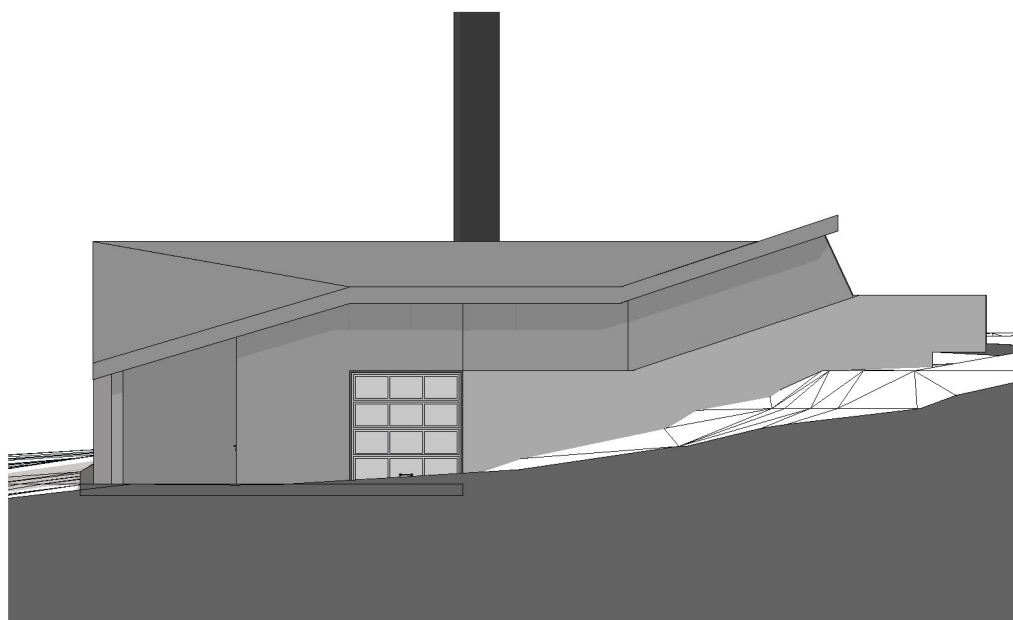


Østfasade

1:200 (A4)

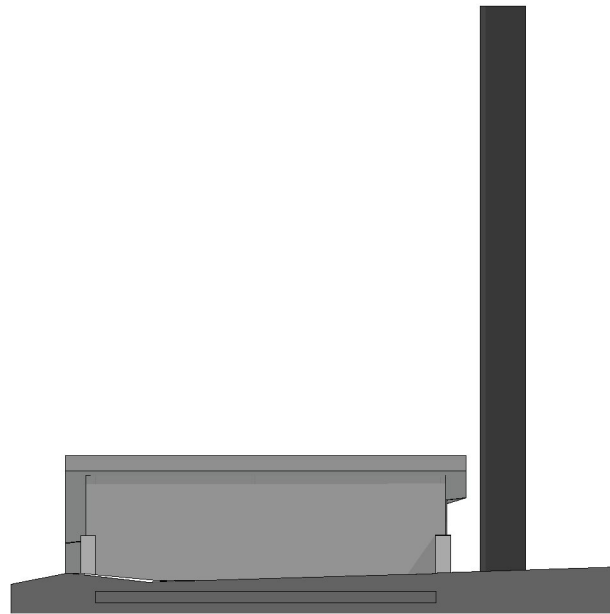

Nordfasade

1:200 (A4)

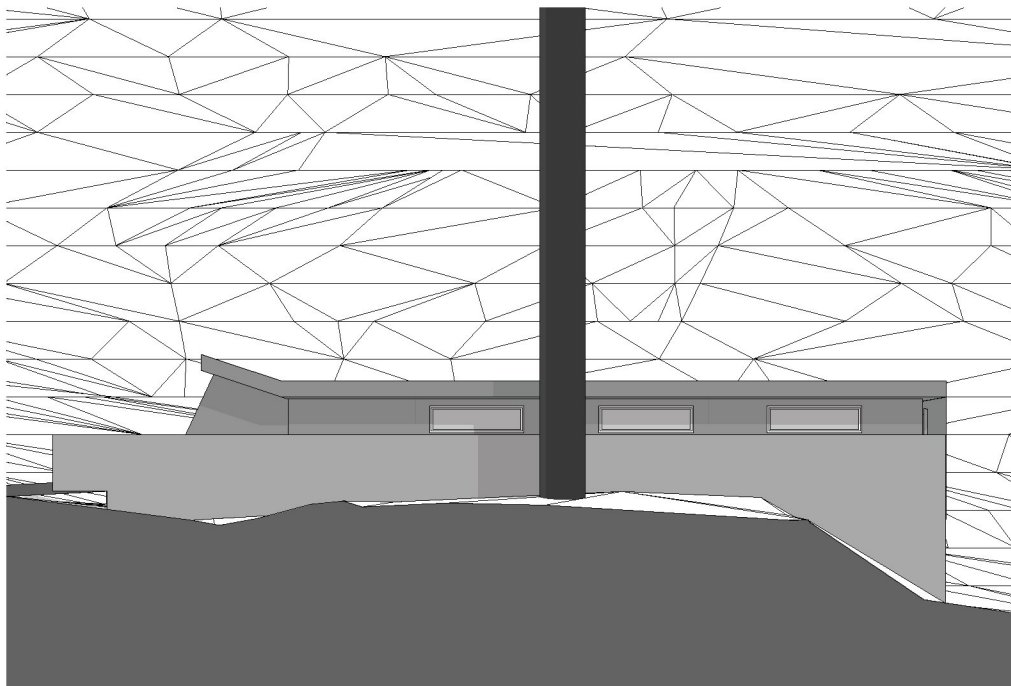

Vestfasade

1:200 (A4)