


HOH.

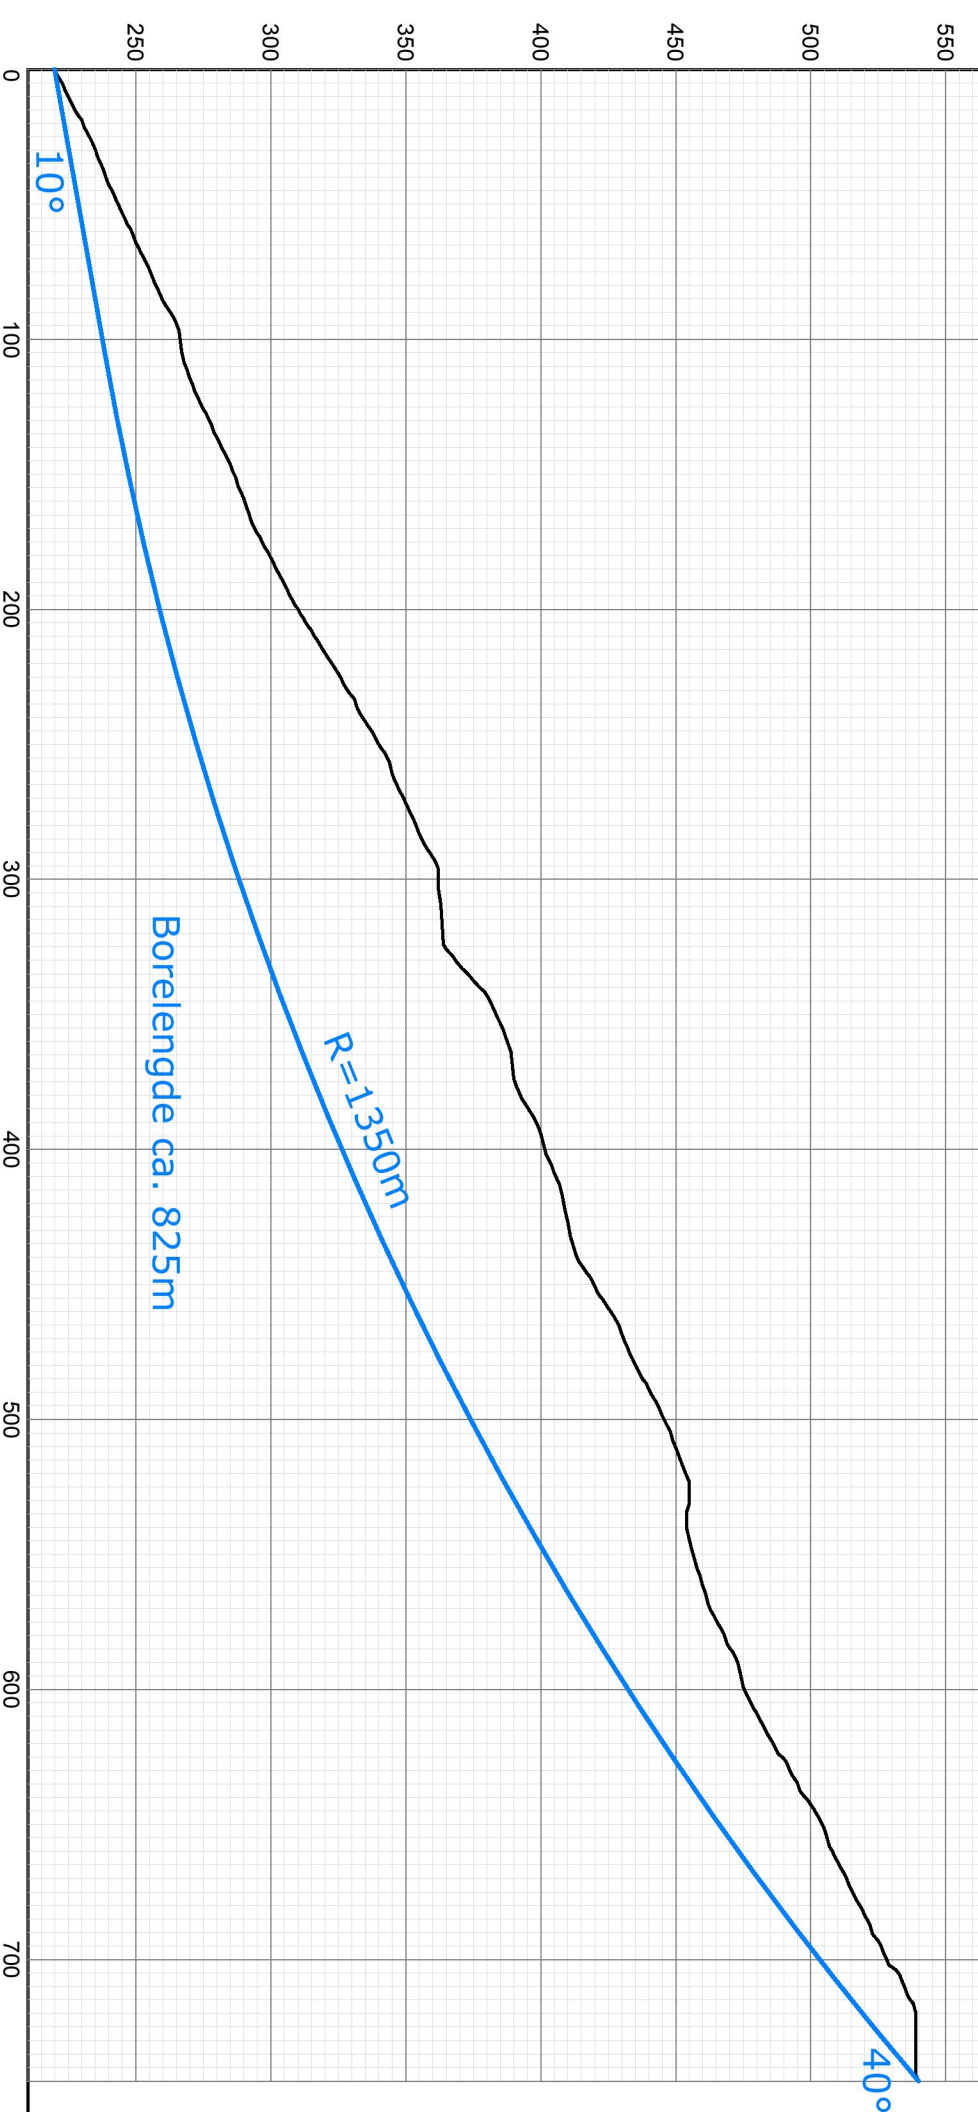

PROFIL NR.	TERRENG H.
0	220.00
1	224.91
2	230.43
3	235.11
4	238.91
5	243.50
6	248.42
7	253.05
8	257.46
9	262.80
10	266.41
11	268.48
12	272.18
13	277.18
14	281.81
15	286.43
16	290.35
17	293.98
18	299.58
19	304.78
20	310.11
21	316.18
22	322.60
23	328.38
24	333.94
25	339.99
26	344.78
27	349.21
28	353.79
29	358.79
30	362.00
31	363.04
32	363.72
33	368.47
34	377.37
35	383.47
36	387.57
37	389.60
38	392.48
39	398.36
40	401.54
41	405.59
42	408.54
43	410.59
44	413.42
45	419.67
46	425.91
47	430.71
48	435.14
49	440.63
50	445.68
51	449.81
52	453.71
53	455.00
54	454.03
55	456.46
56	459.54
57	462.69
58	468.13
59	472.89
60	475.39
61	480.57
62	486.10
63	492.28
64	497.98
65	504.25
66	508.06
67	513.26
68	518.20
69	522.80
70	528.14
71	534.65
72	539.00
73	539.00
74	539.00

