
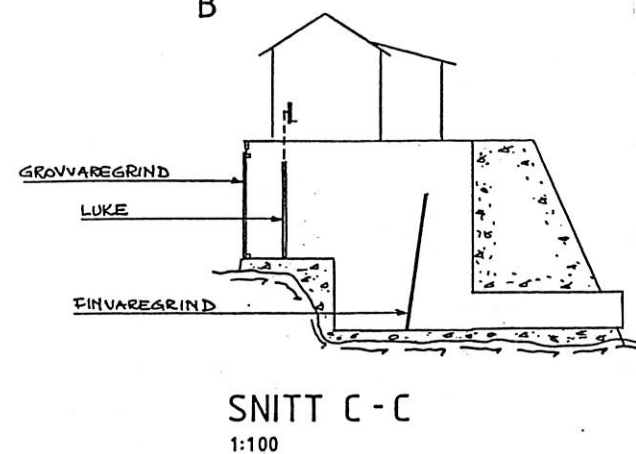
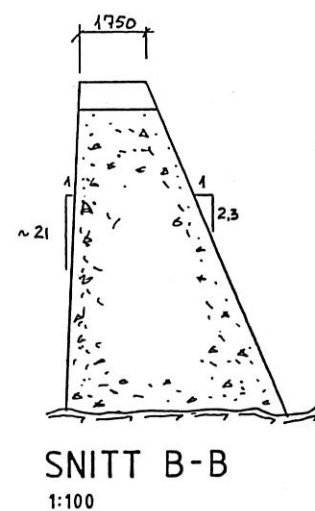
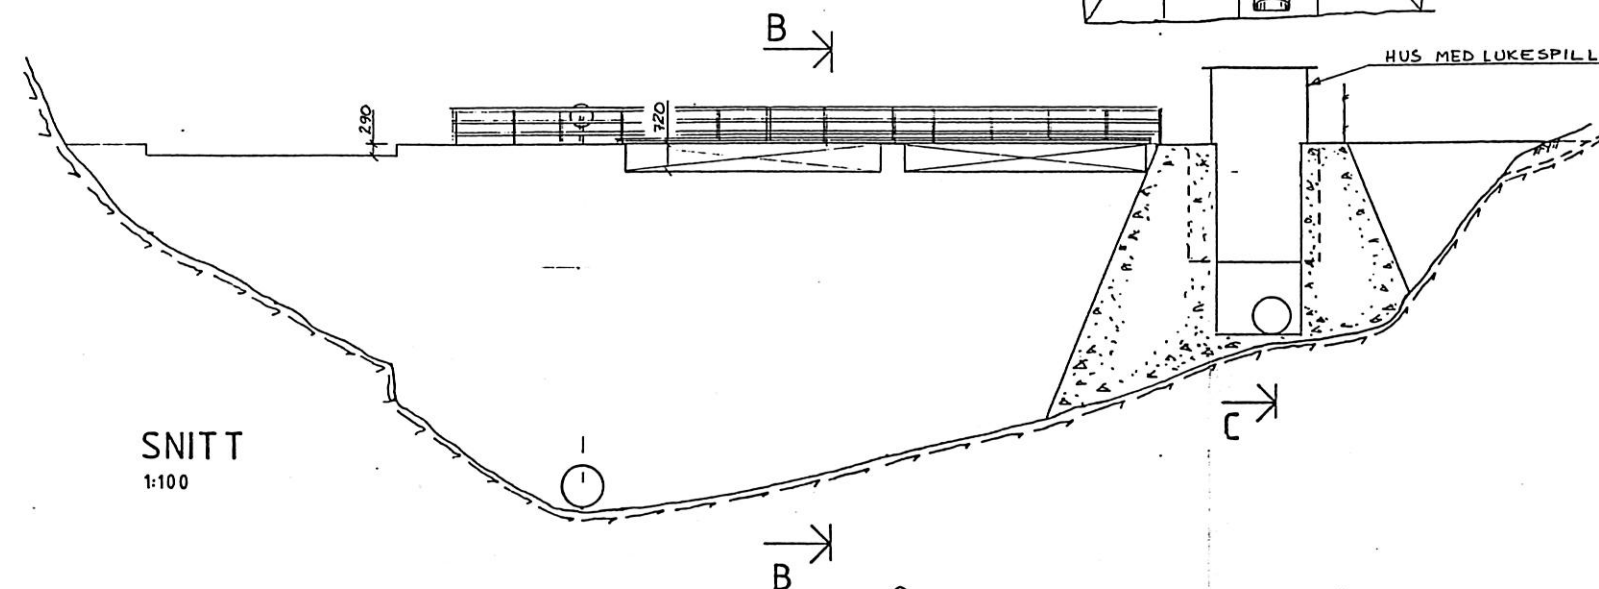


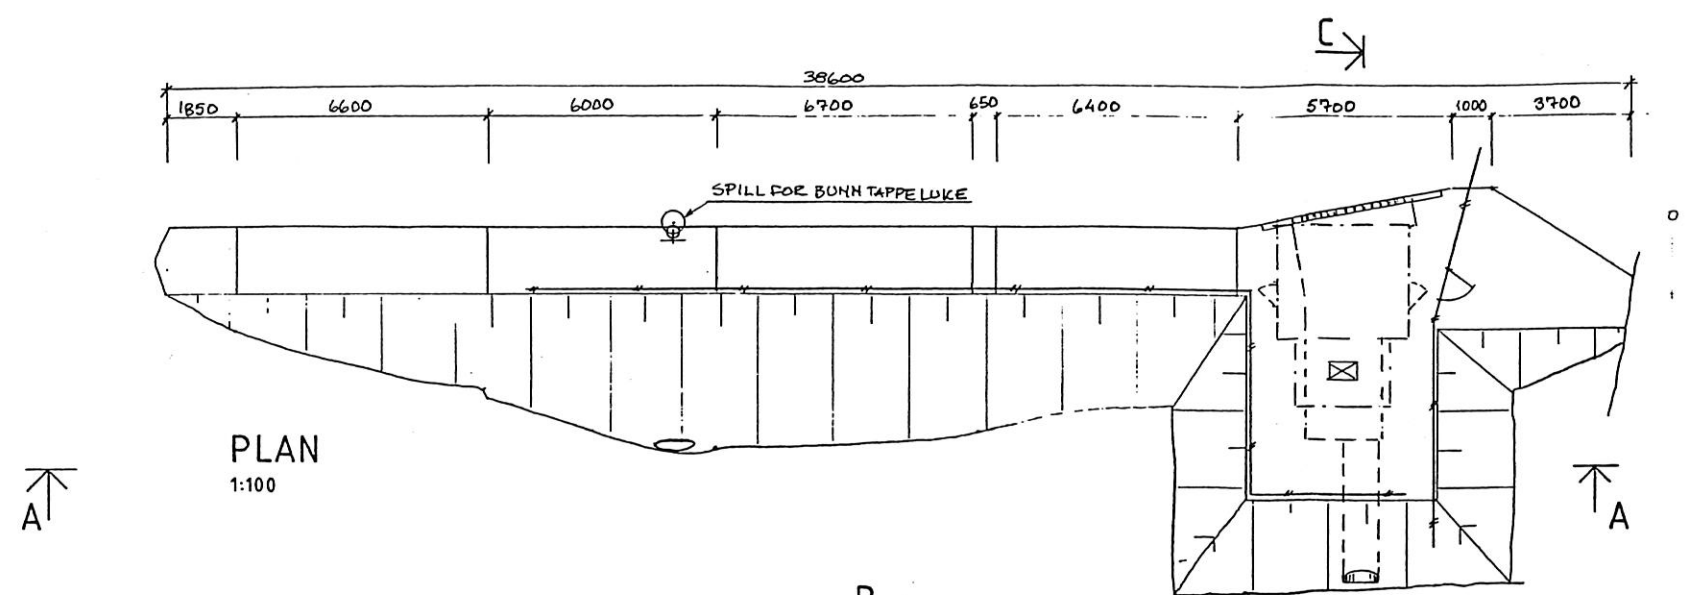

-	-	-	-	-	-
-	-	-	-	-	-
-	-	-	-	-	-
Rev.	Art.	Beskrivelse	Sign.	Dato	Godk.
GLITREVANNVERKET					
DAM HØGFOSS			Sign.	CM	
ARRANGEMENT			Kontr.		
			Godk.	CR	
			Dato	19.09.94	
SOM VIST			Prosj.nr.	26497	
Berdal Strømme			Teqn.nr.	12	
Rådgivende Ingeniører			Rev.		