

Vedlegg 2

711622-K.100

X 7393500

X 7393000


X 7392500

Y 435500

Y 436000

Y 436500

Y 437000

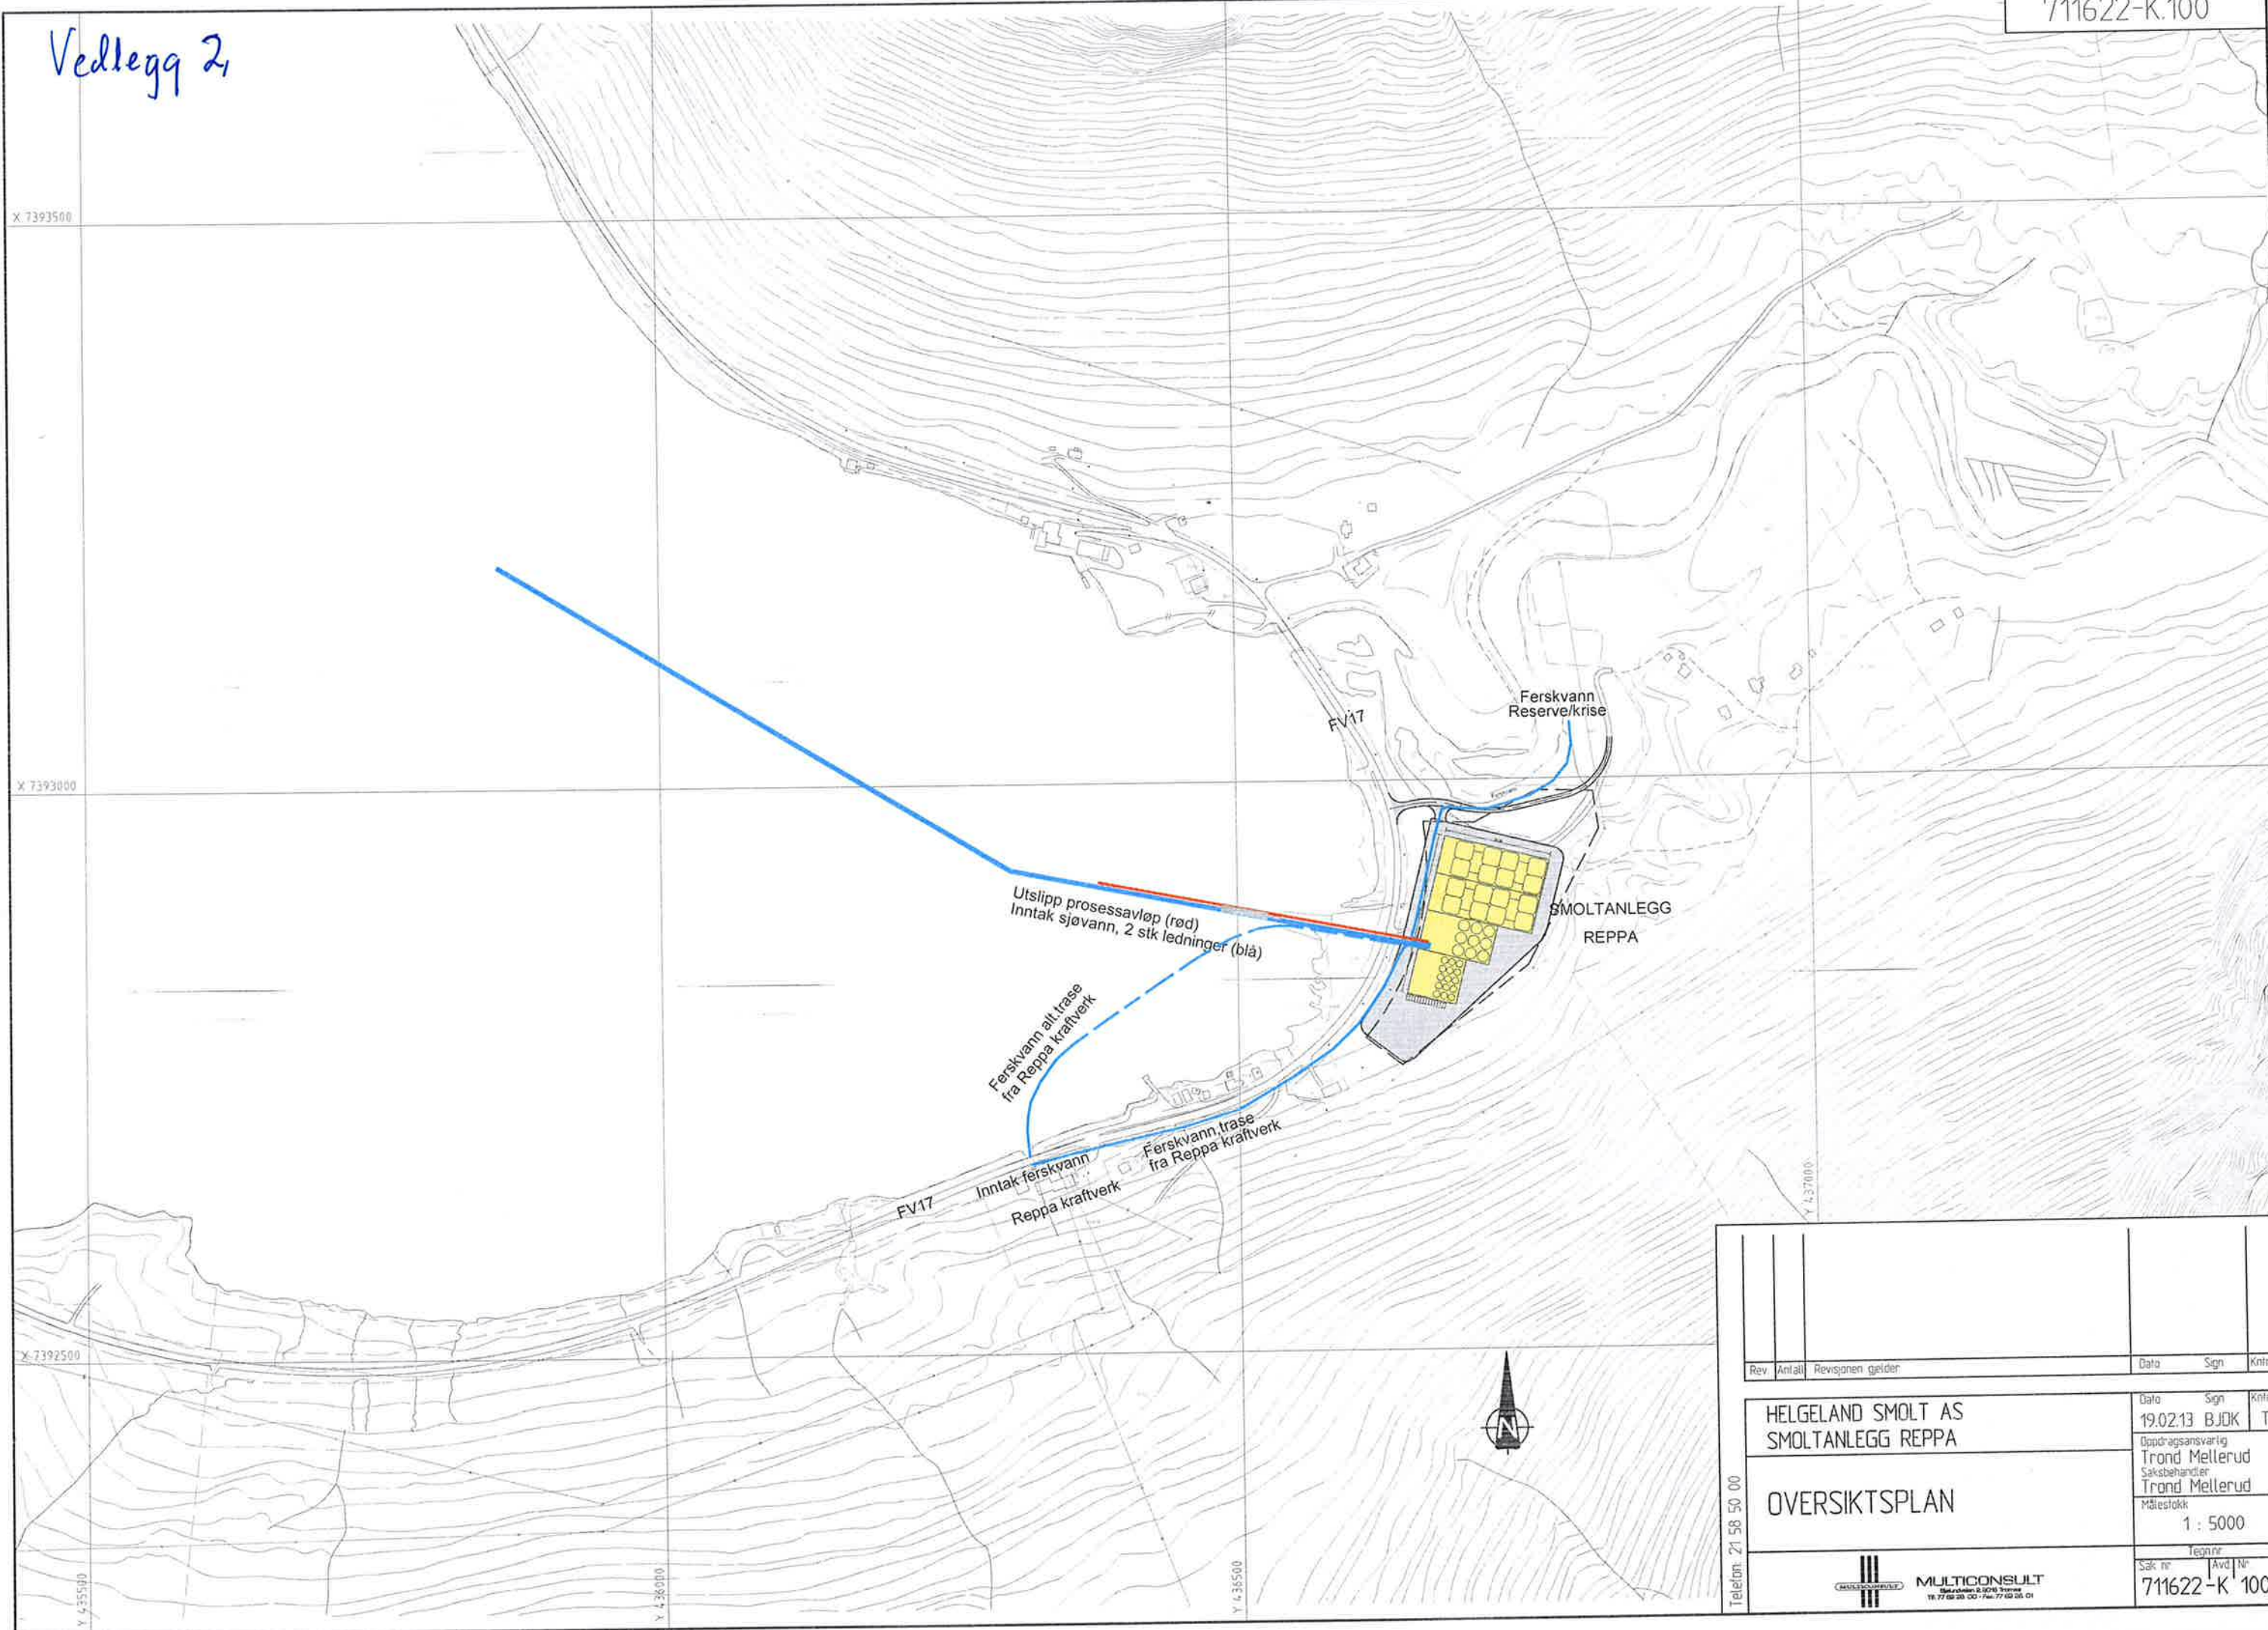

Rev	Antall	Revisjonen gjelder	Data	Sign	Kntr
			19.02.13	BJDK	TM
HELGELAND SMOLT AS SMOLTANLEGG REPPA			Oppdragsansvarlig Trond Møllerud		
OVERSIKTSPLAN			Saksbehandler Trond Møllerud		
			Målestokk 1 : 5000		
			Tegn nr		
			Sak nr		
			711622-K 100		

