



ST	XX	-	-	-	-			
ST	XX	-	-	-	-			
Status	Rev.	Endring			Utkast	Kontr.	Ansvar.	Dato
					CA TO	JMSL	JMSL	16.06.2012
					Målestokk	Format		
					1:300	A3		
Konsesjonsområde Rakkestad Fjernvarmenett og energisentral					Oppdragsleder			
					Jan Børne-Larsen			
					Oppdragsnr.			
					170170			
 SWECO Norge AS Adresse: 01 Tlf: 022000000 Faks: 022000000					Driftnr.	Løpnummer	Status	Rev.
					FV	IK		00

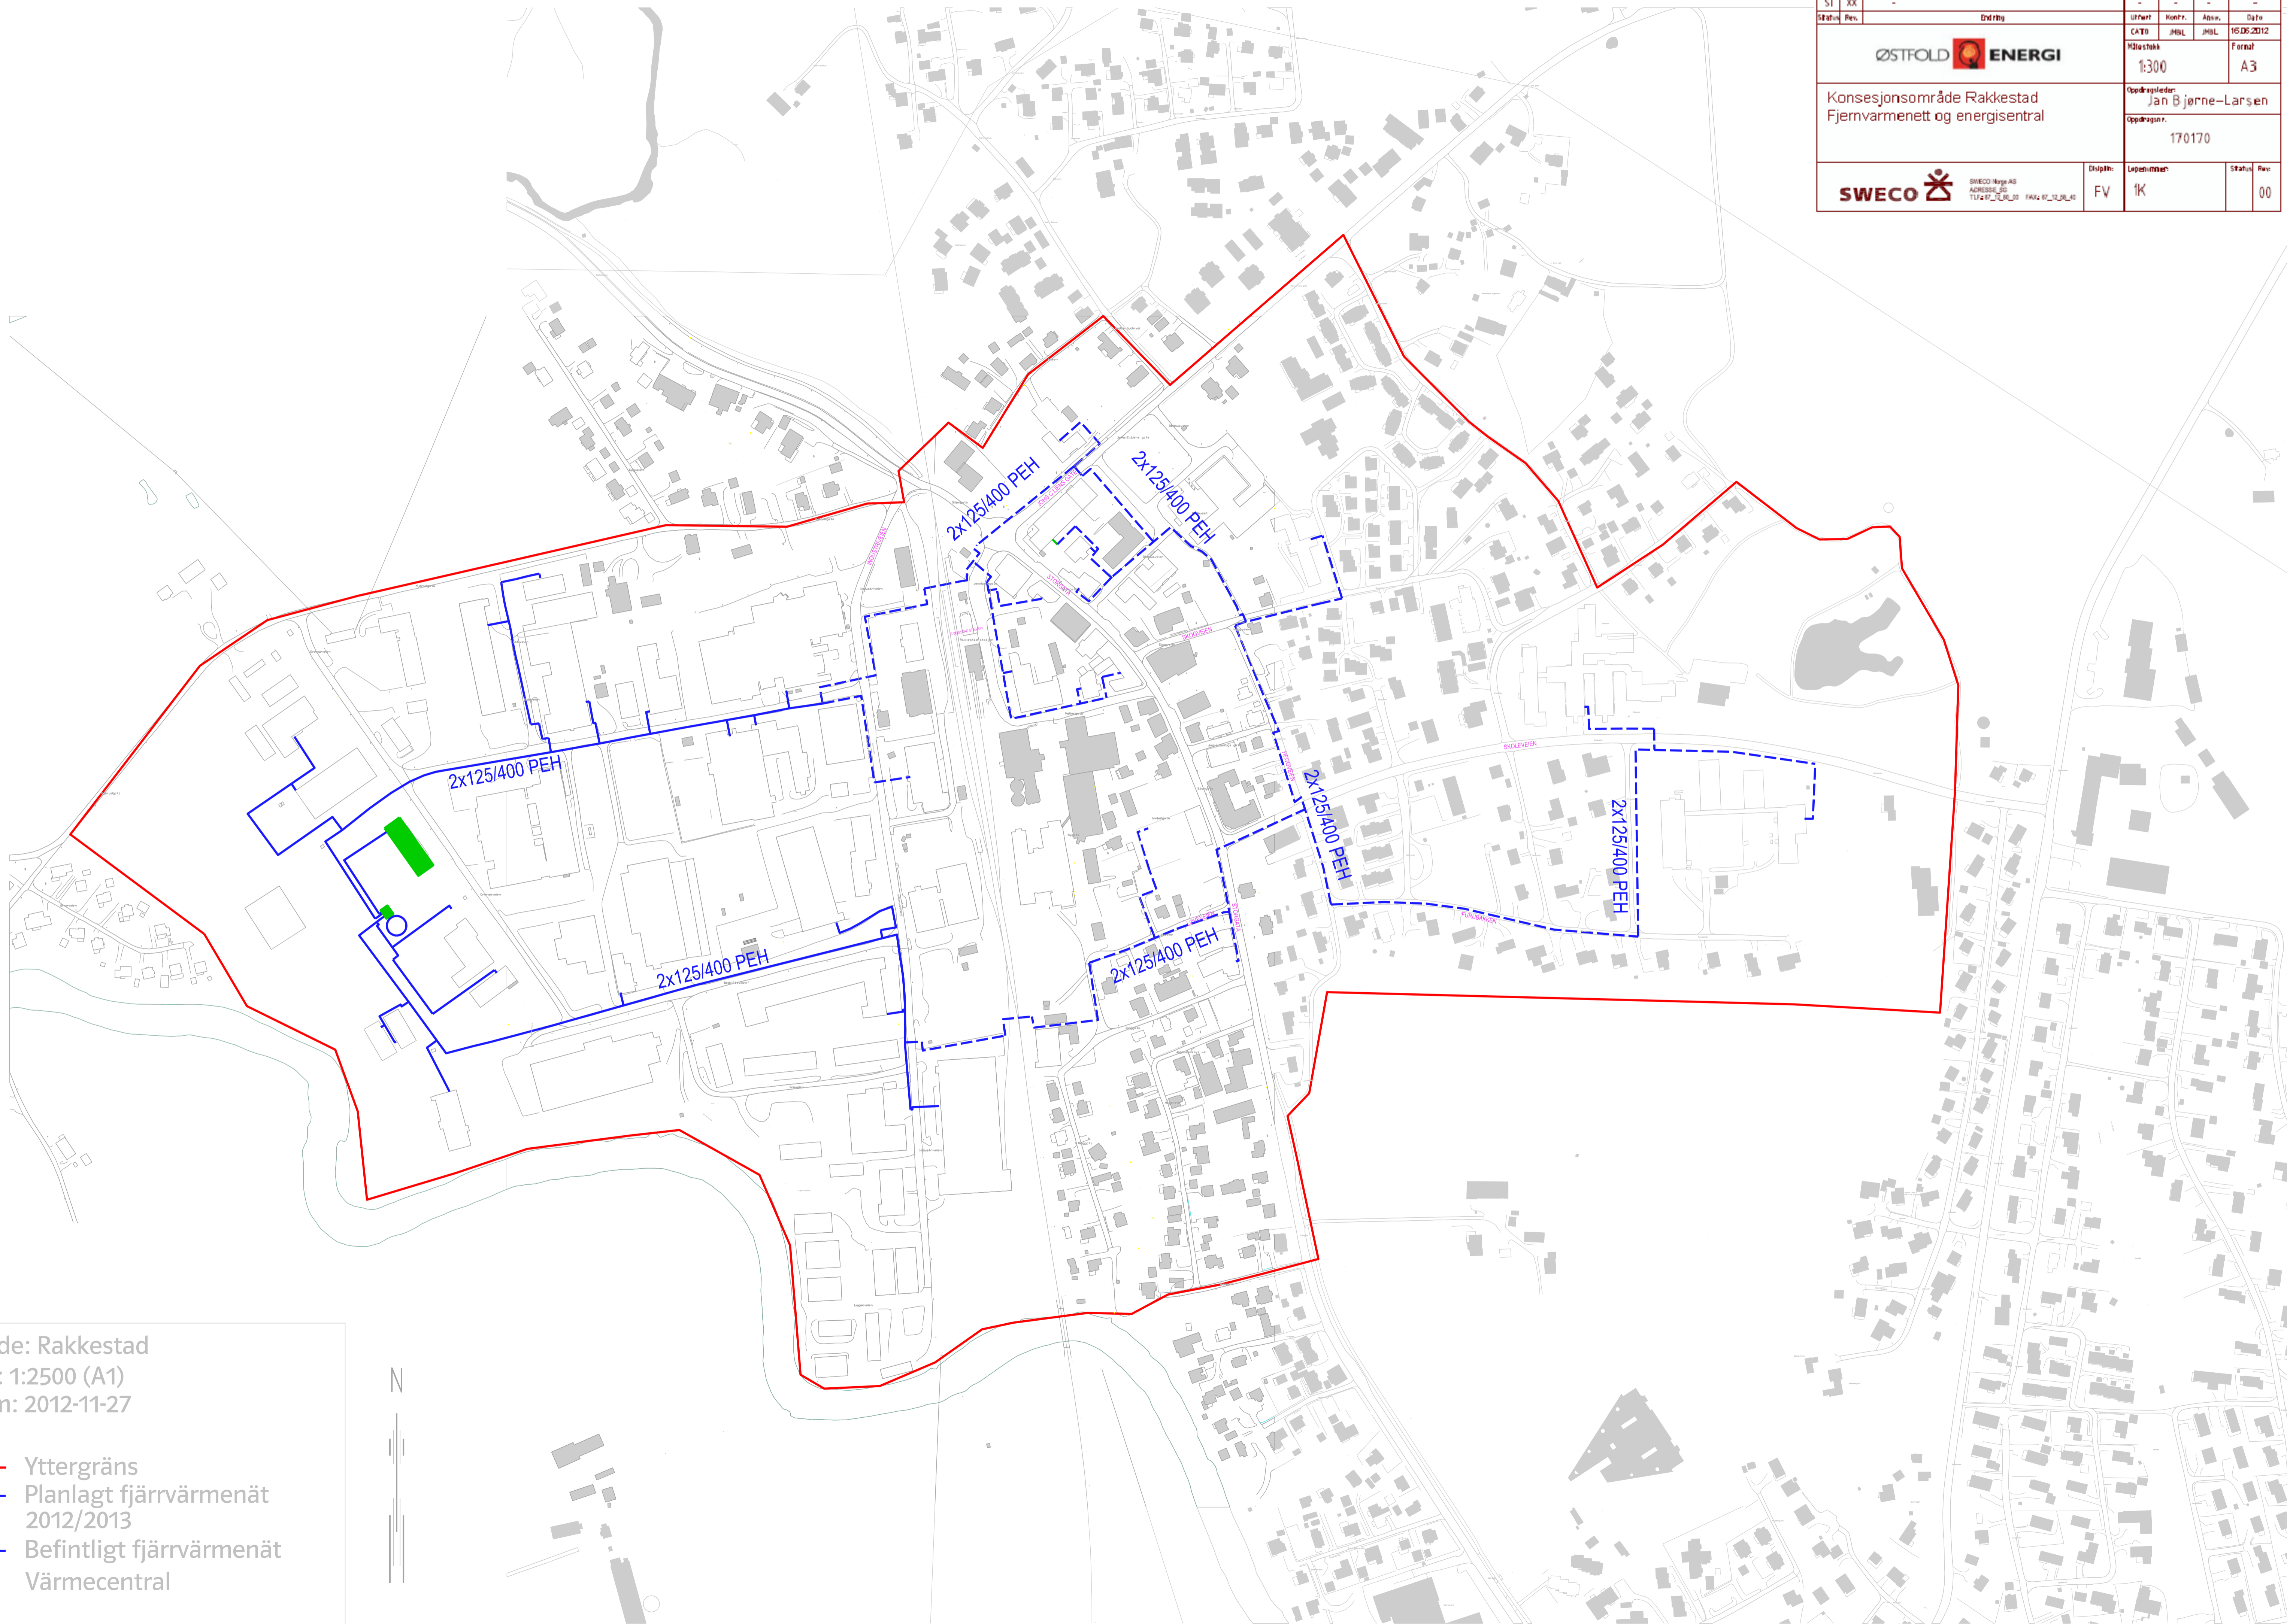

Område: Rakkestad
 Skala: 1:2500 (A1)
 Datum: 2012-11-27

 Yttergräns
 Planlagt fjernvarmenät 2012/2013
 Befintligt fjernvarmenät
 Värmecentral

