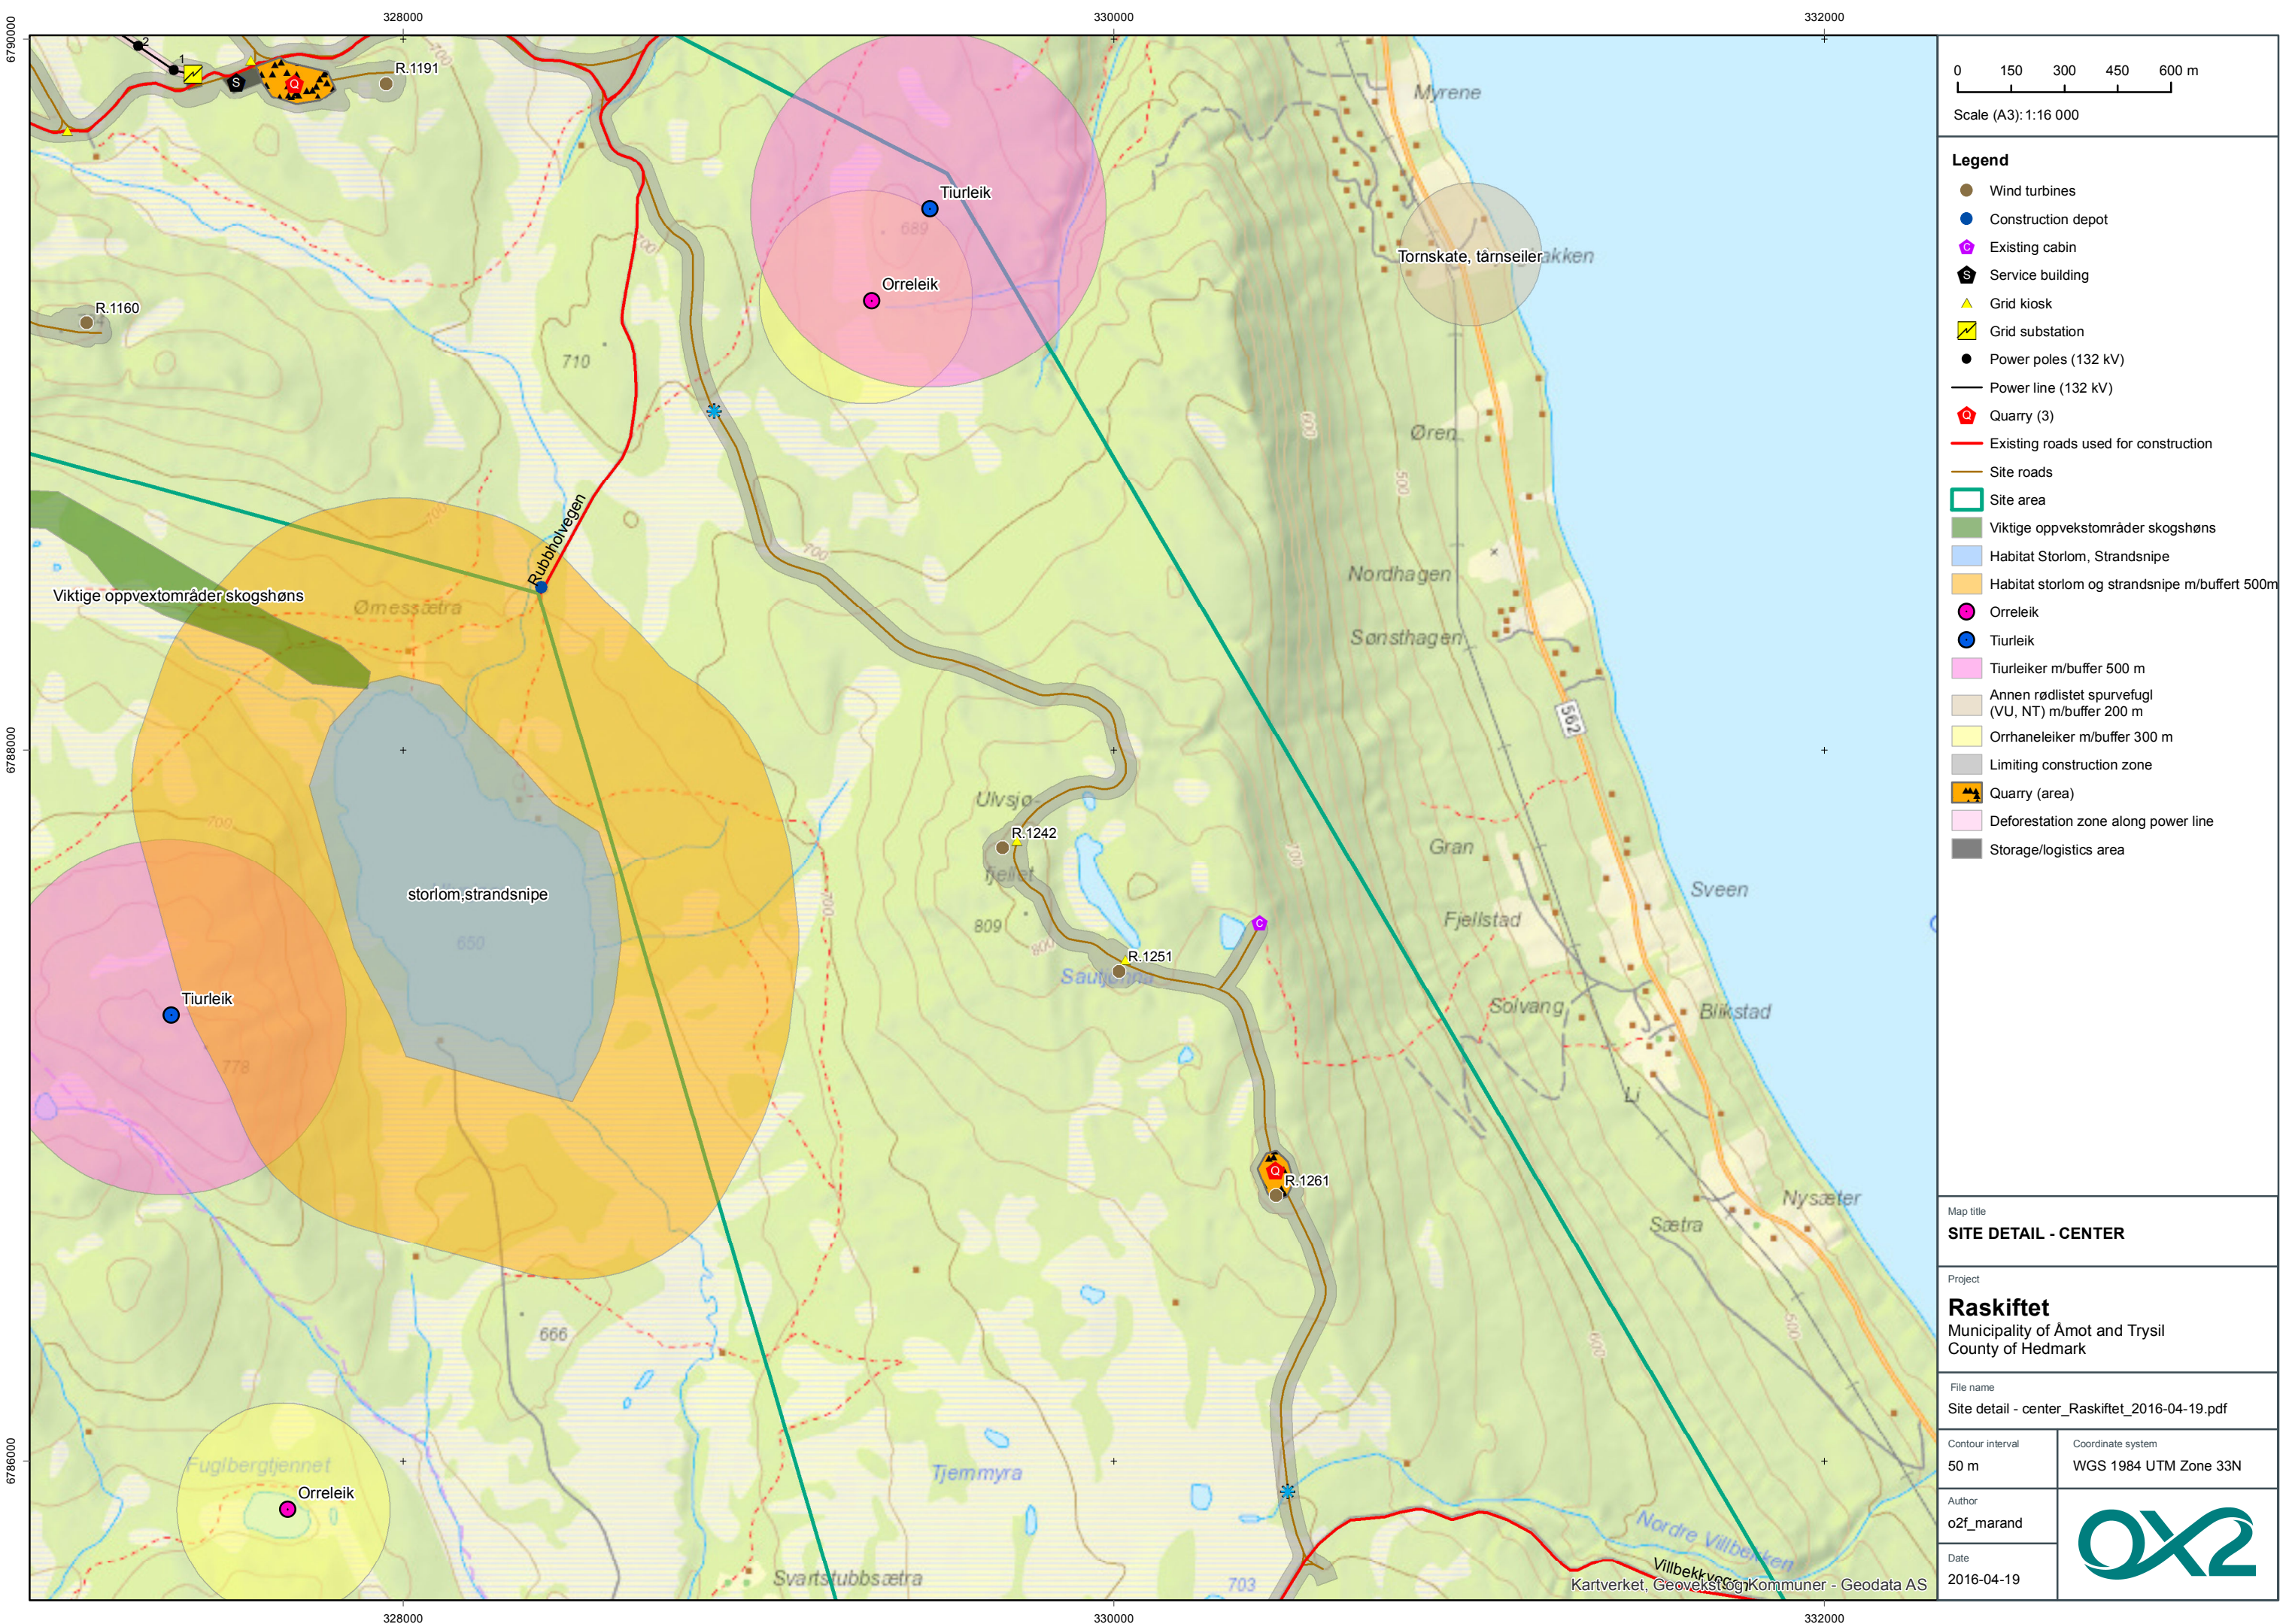


- Legend**
- Wind turbines
 - Construction depot
 - Existing cabin
 - Service building
 - Grid kiosk
 - Grid substation
 - Power poles (132 kV)
 - Power line (132 kV)
 - Quarry (3)
 - Existing roads used for construction
 - Site roads
 - Site area
 - Viktige oppvekstområder skogshøns
 - Habitat Storlom, Strandsnipe
 - Habitat storlom og strandsnipe m/buffert 500m
 - Orreleik
 - Tiurleik
 - Tiurleiker m/buffer 500 m
 - Annen rødlistet spurvefugl (VU, NT) m/buffer 200 m
 - Orrhaneleiker m/buffer 300 m
 - Limiting construction zone
 - Quarry (area)
 - Deforestation zone along power line
 - Storage/logistics area

Map title	
SITE DETAIL - CENTER	
Project	
Raskiftet Municipality of Åmot and Trysil County of Hedmark	
File name	
Site detail - center_Raskiftet_2016-04-19.pdf	
Contour interval	Coordinate system
50 m	WGS 1984 UTM Zone 33N
Author	
Date	
2016-04-19	