


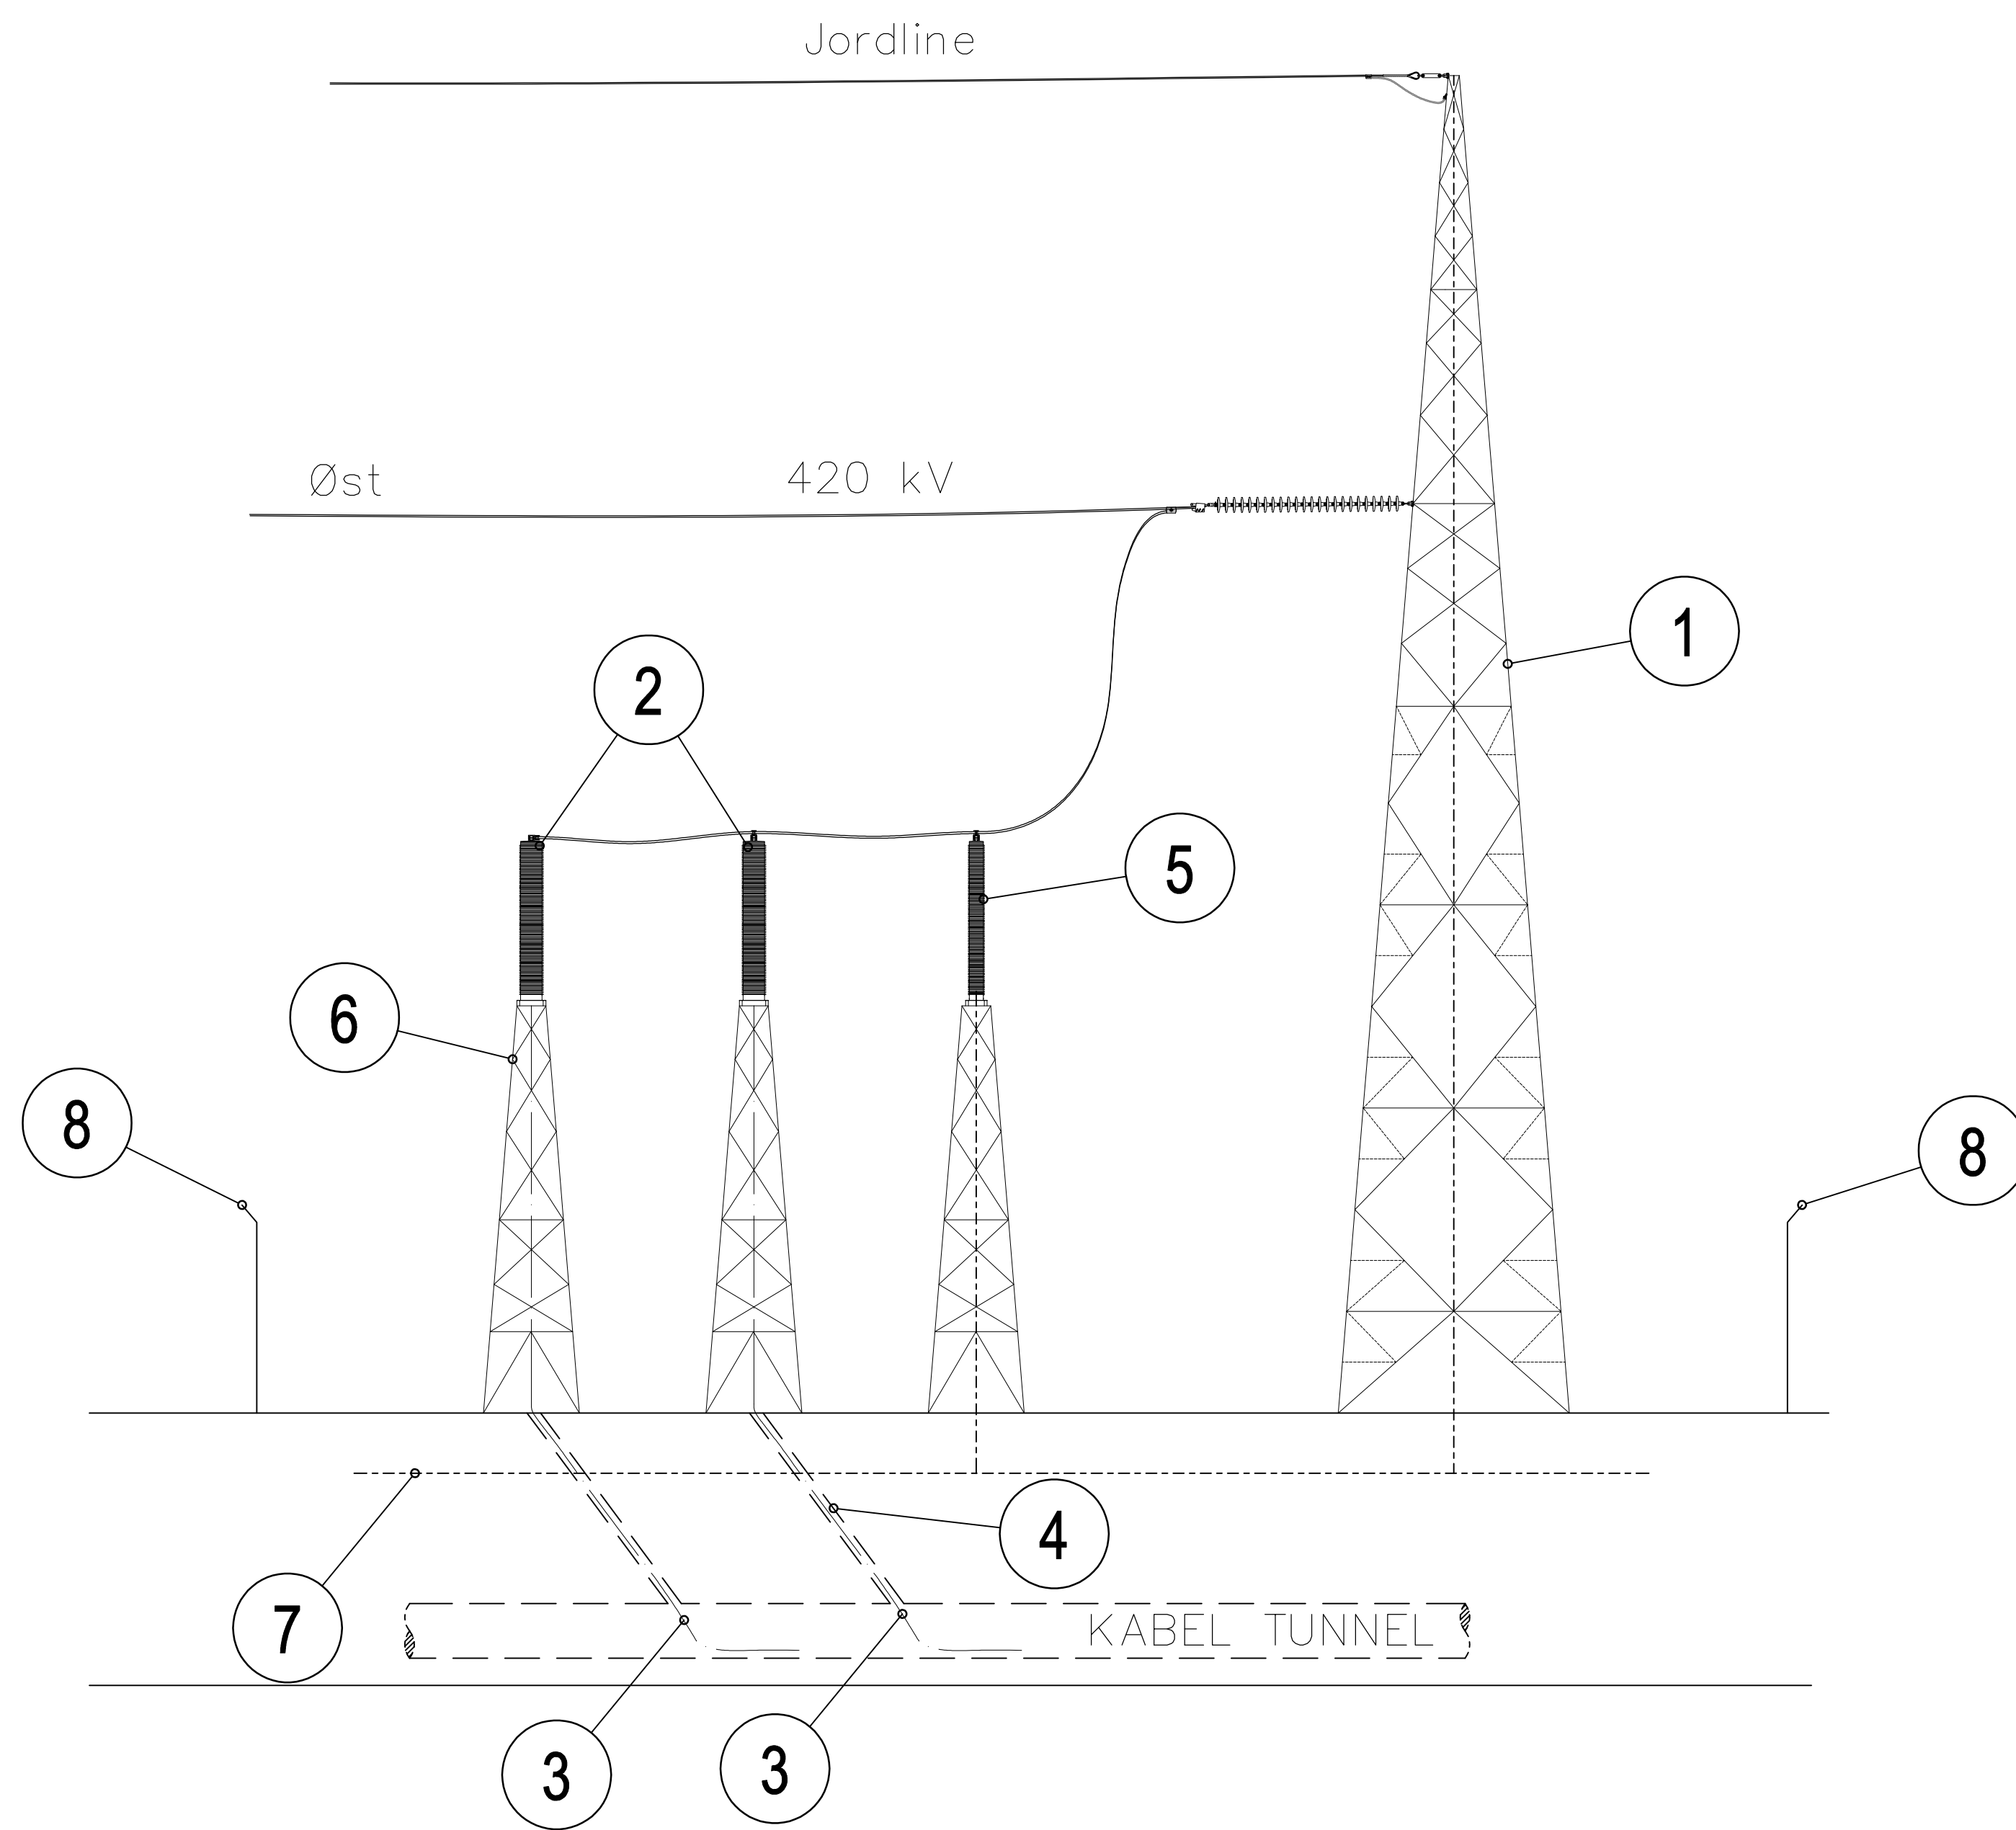

- | | | | |
|---|--------------|---|----------------|
| 1 | Endemast | 5 | Ventil avleder |
| 2 | Kabelmuffer | 6 | Stålstativ |
| 3 | 420 kV kabel | 7 | Jordingsnett |
| 4 | Borehull | 8 | Gjerde |