


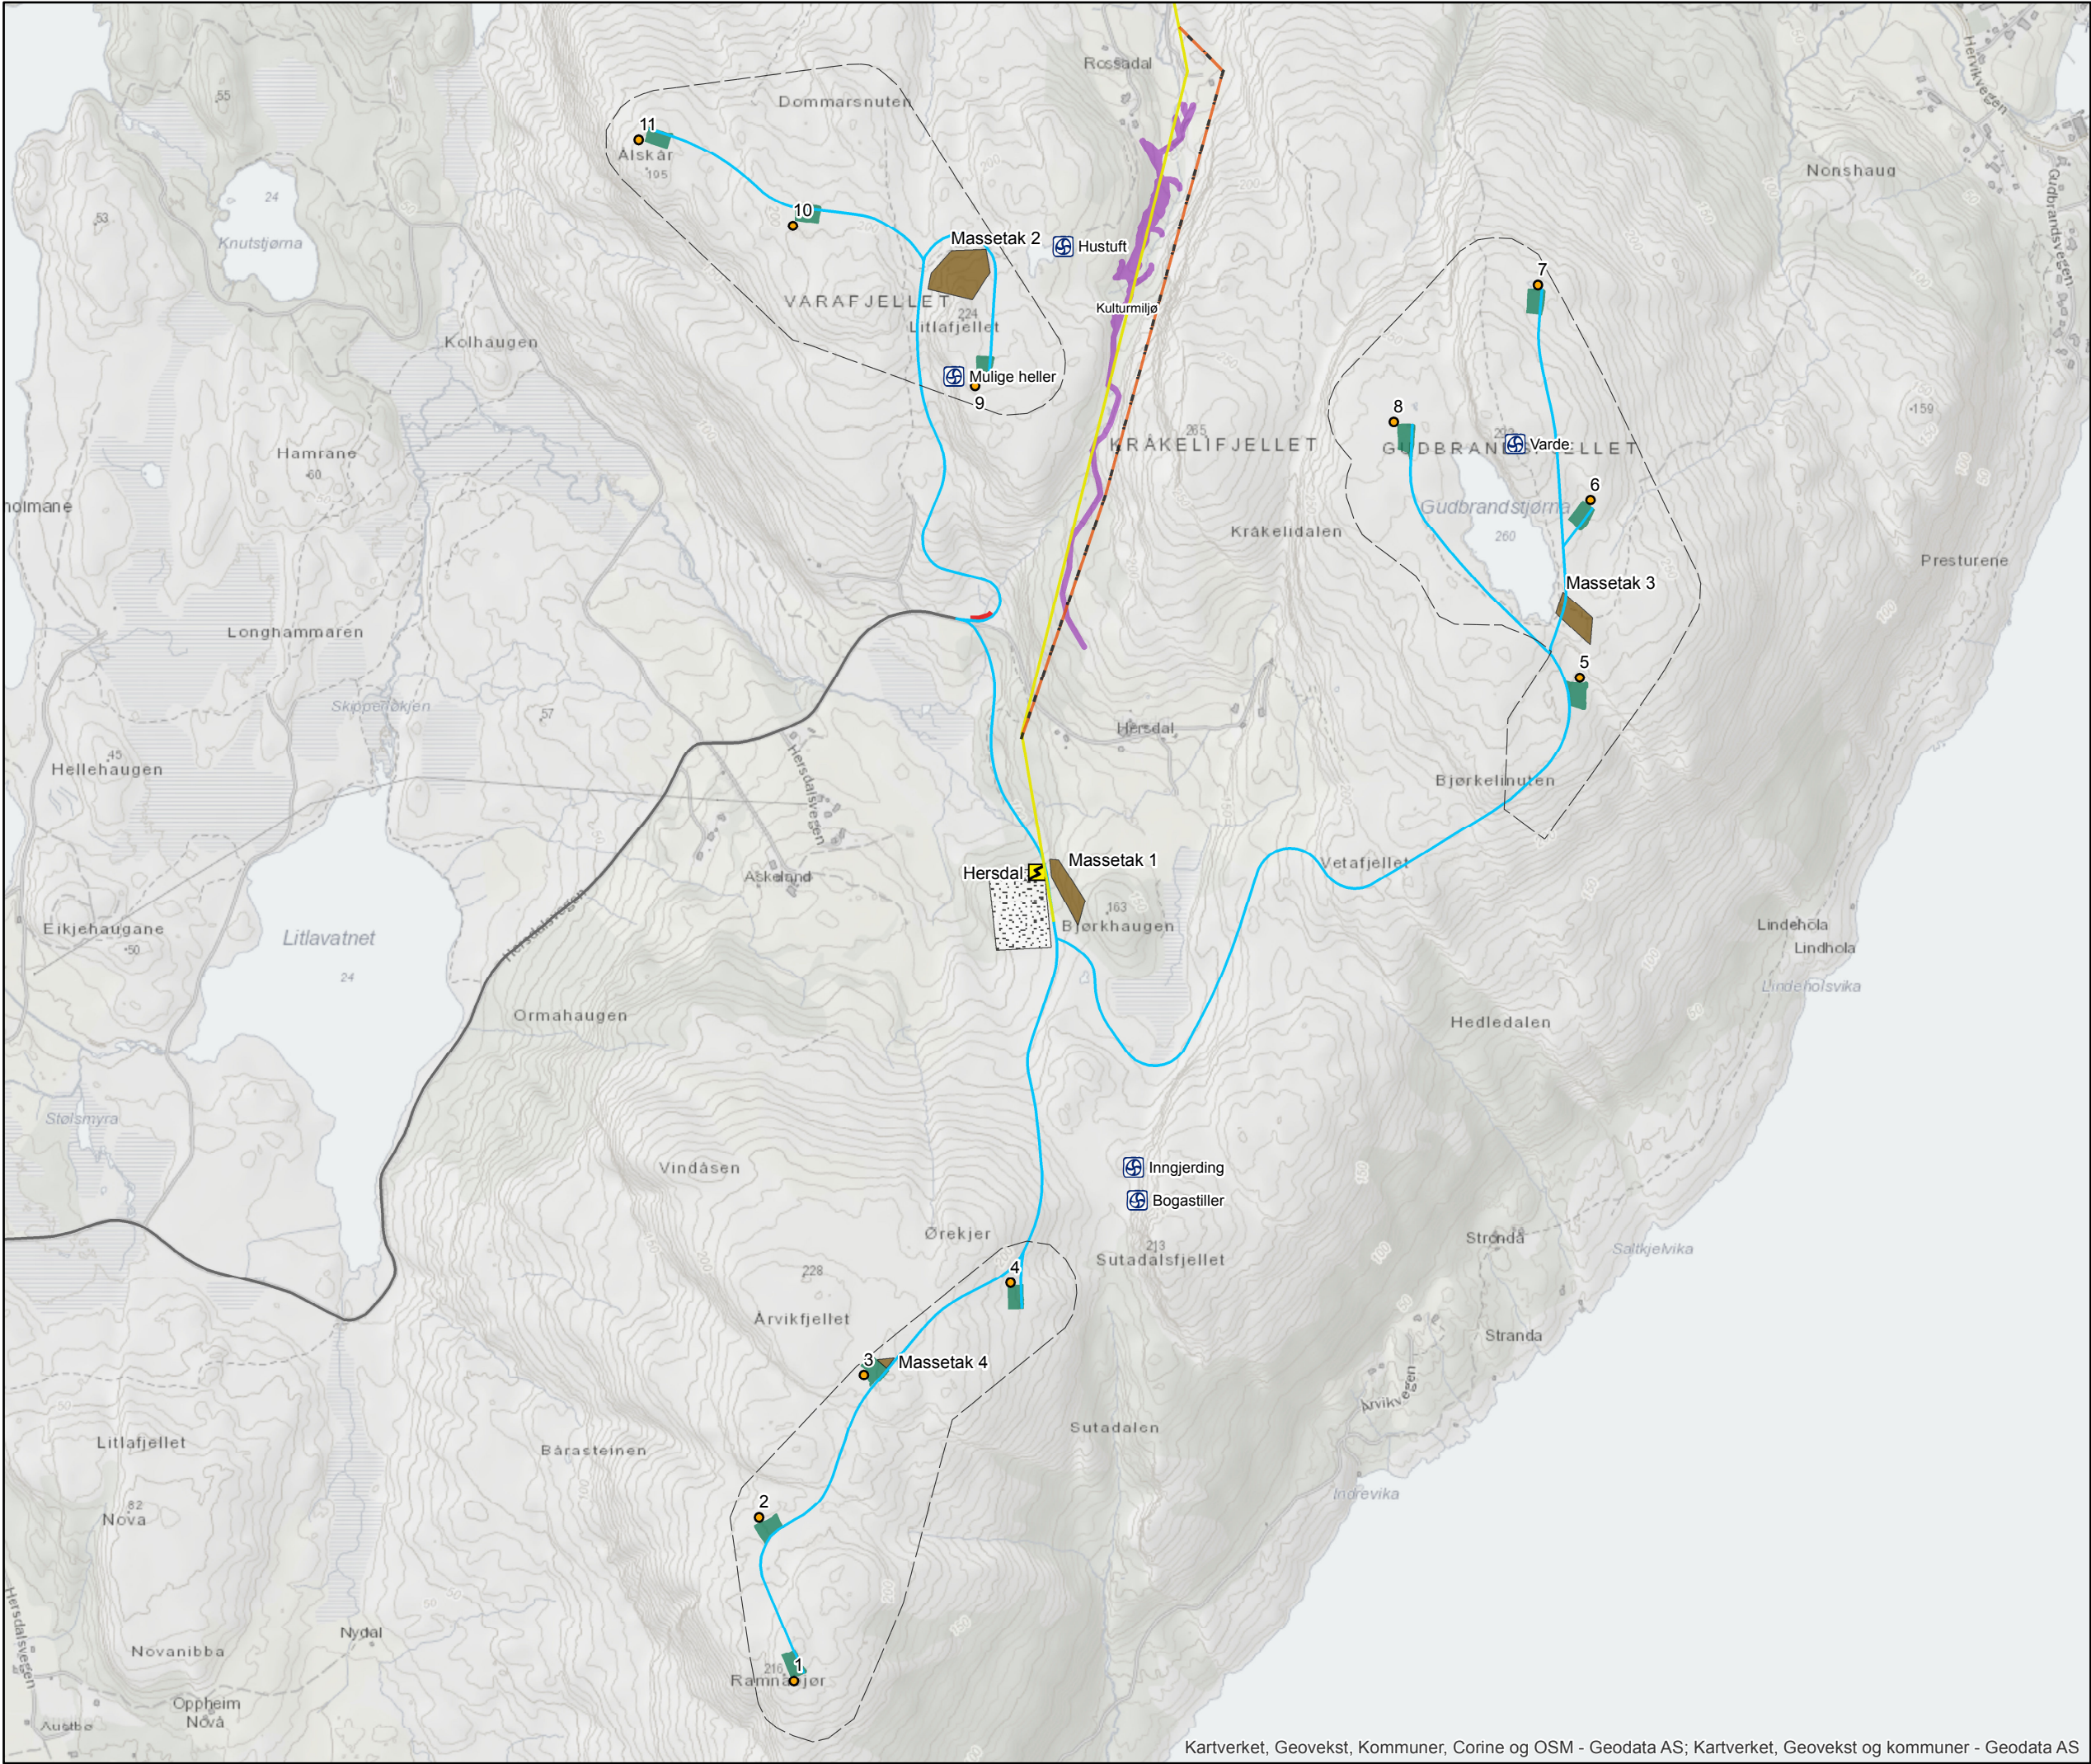


Teknisk plankart

- Planområde
- Vindturbiner
- Kulturminner
- Justert trasé 66 kV linje
- 66 kV linje
- Tilkomstveg
- Anleggsveg
- Transformator
- Oppstillingsplasser
- Riggplass
- Massetak

VEDLEGG 1A TEKNISK PLANKART

**TYSVÆR
VINDPARK**
1:12 000

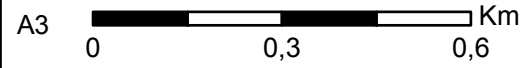

1350011362\PESU\25.11.2016