


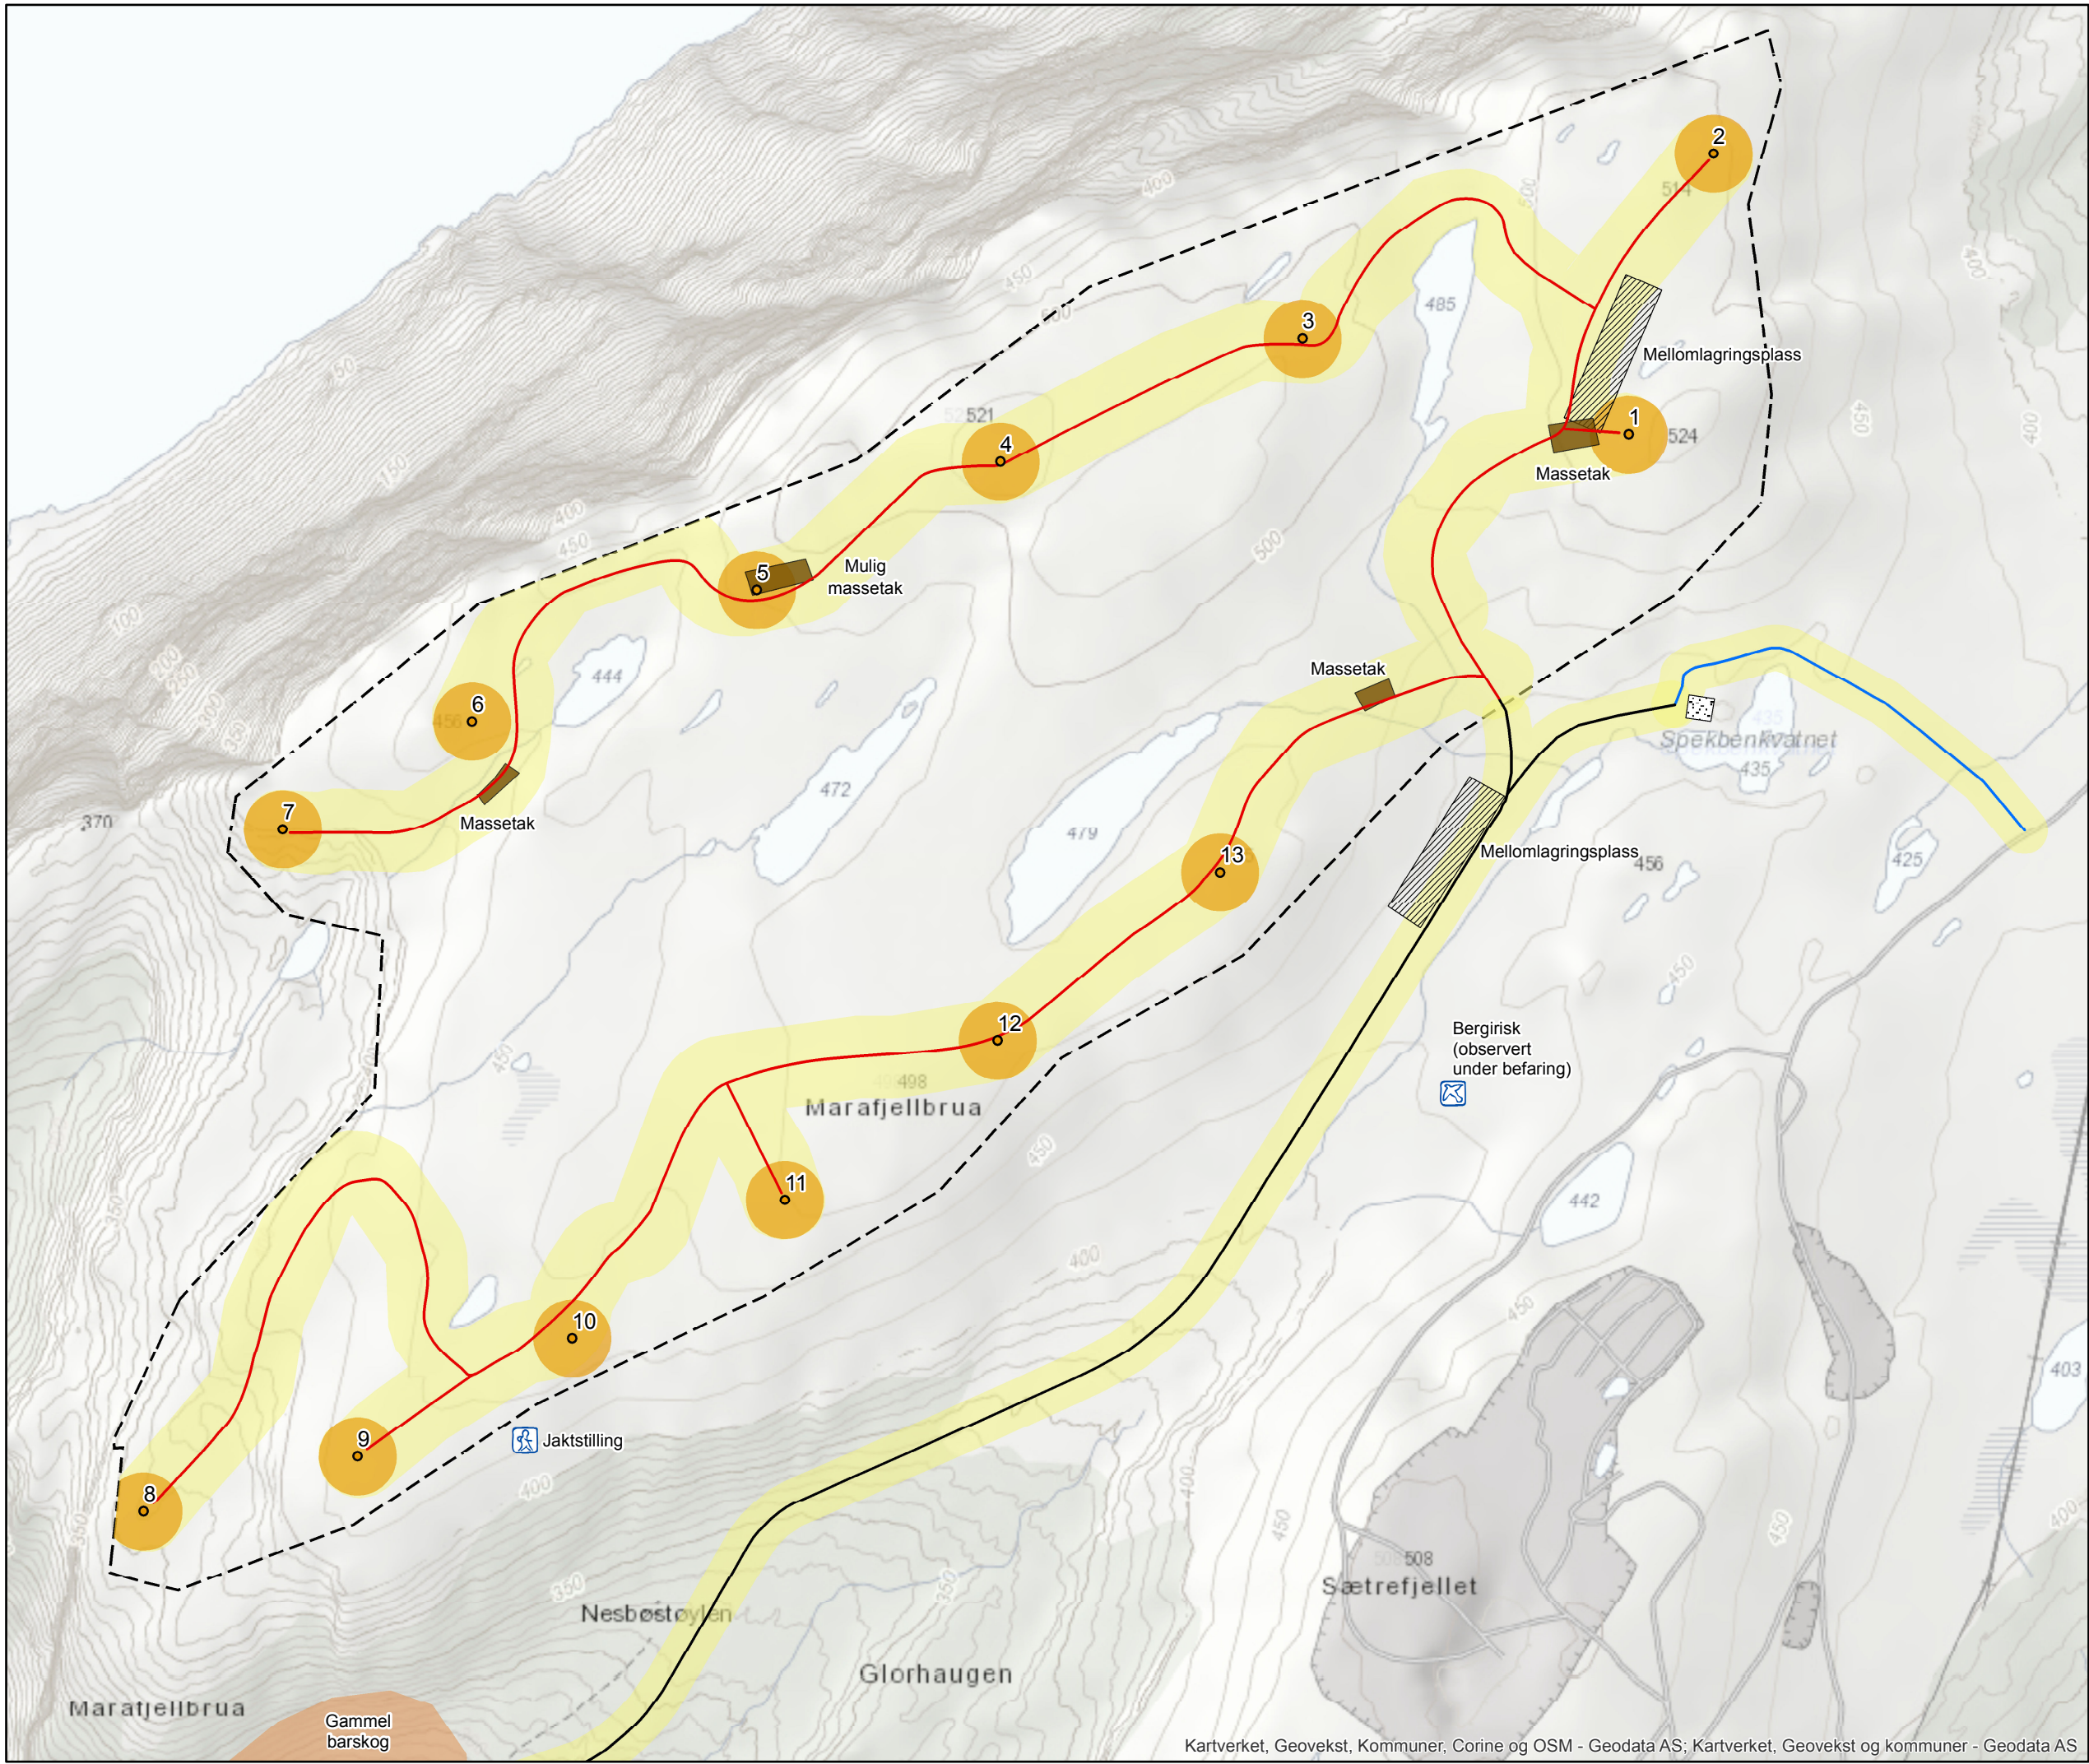


Detaljplankart

- Turbiner
- Internveg
- Atkomstveg
- Logistikkveg
- - - Planområde
- Massetak
- ▨ Mellomlagringsplass
- Buffersone turbiner (50 m)
- ▨ Transformortomt/Riggplass
- Buffersone veger

HENNØY VINDPARK

1:8 000

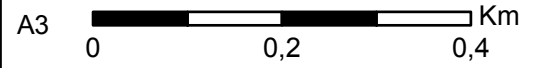

1350018755\PESU\16.02.2017