



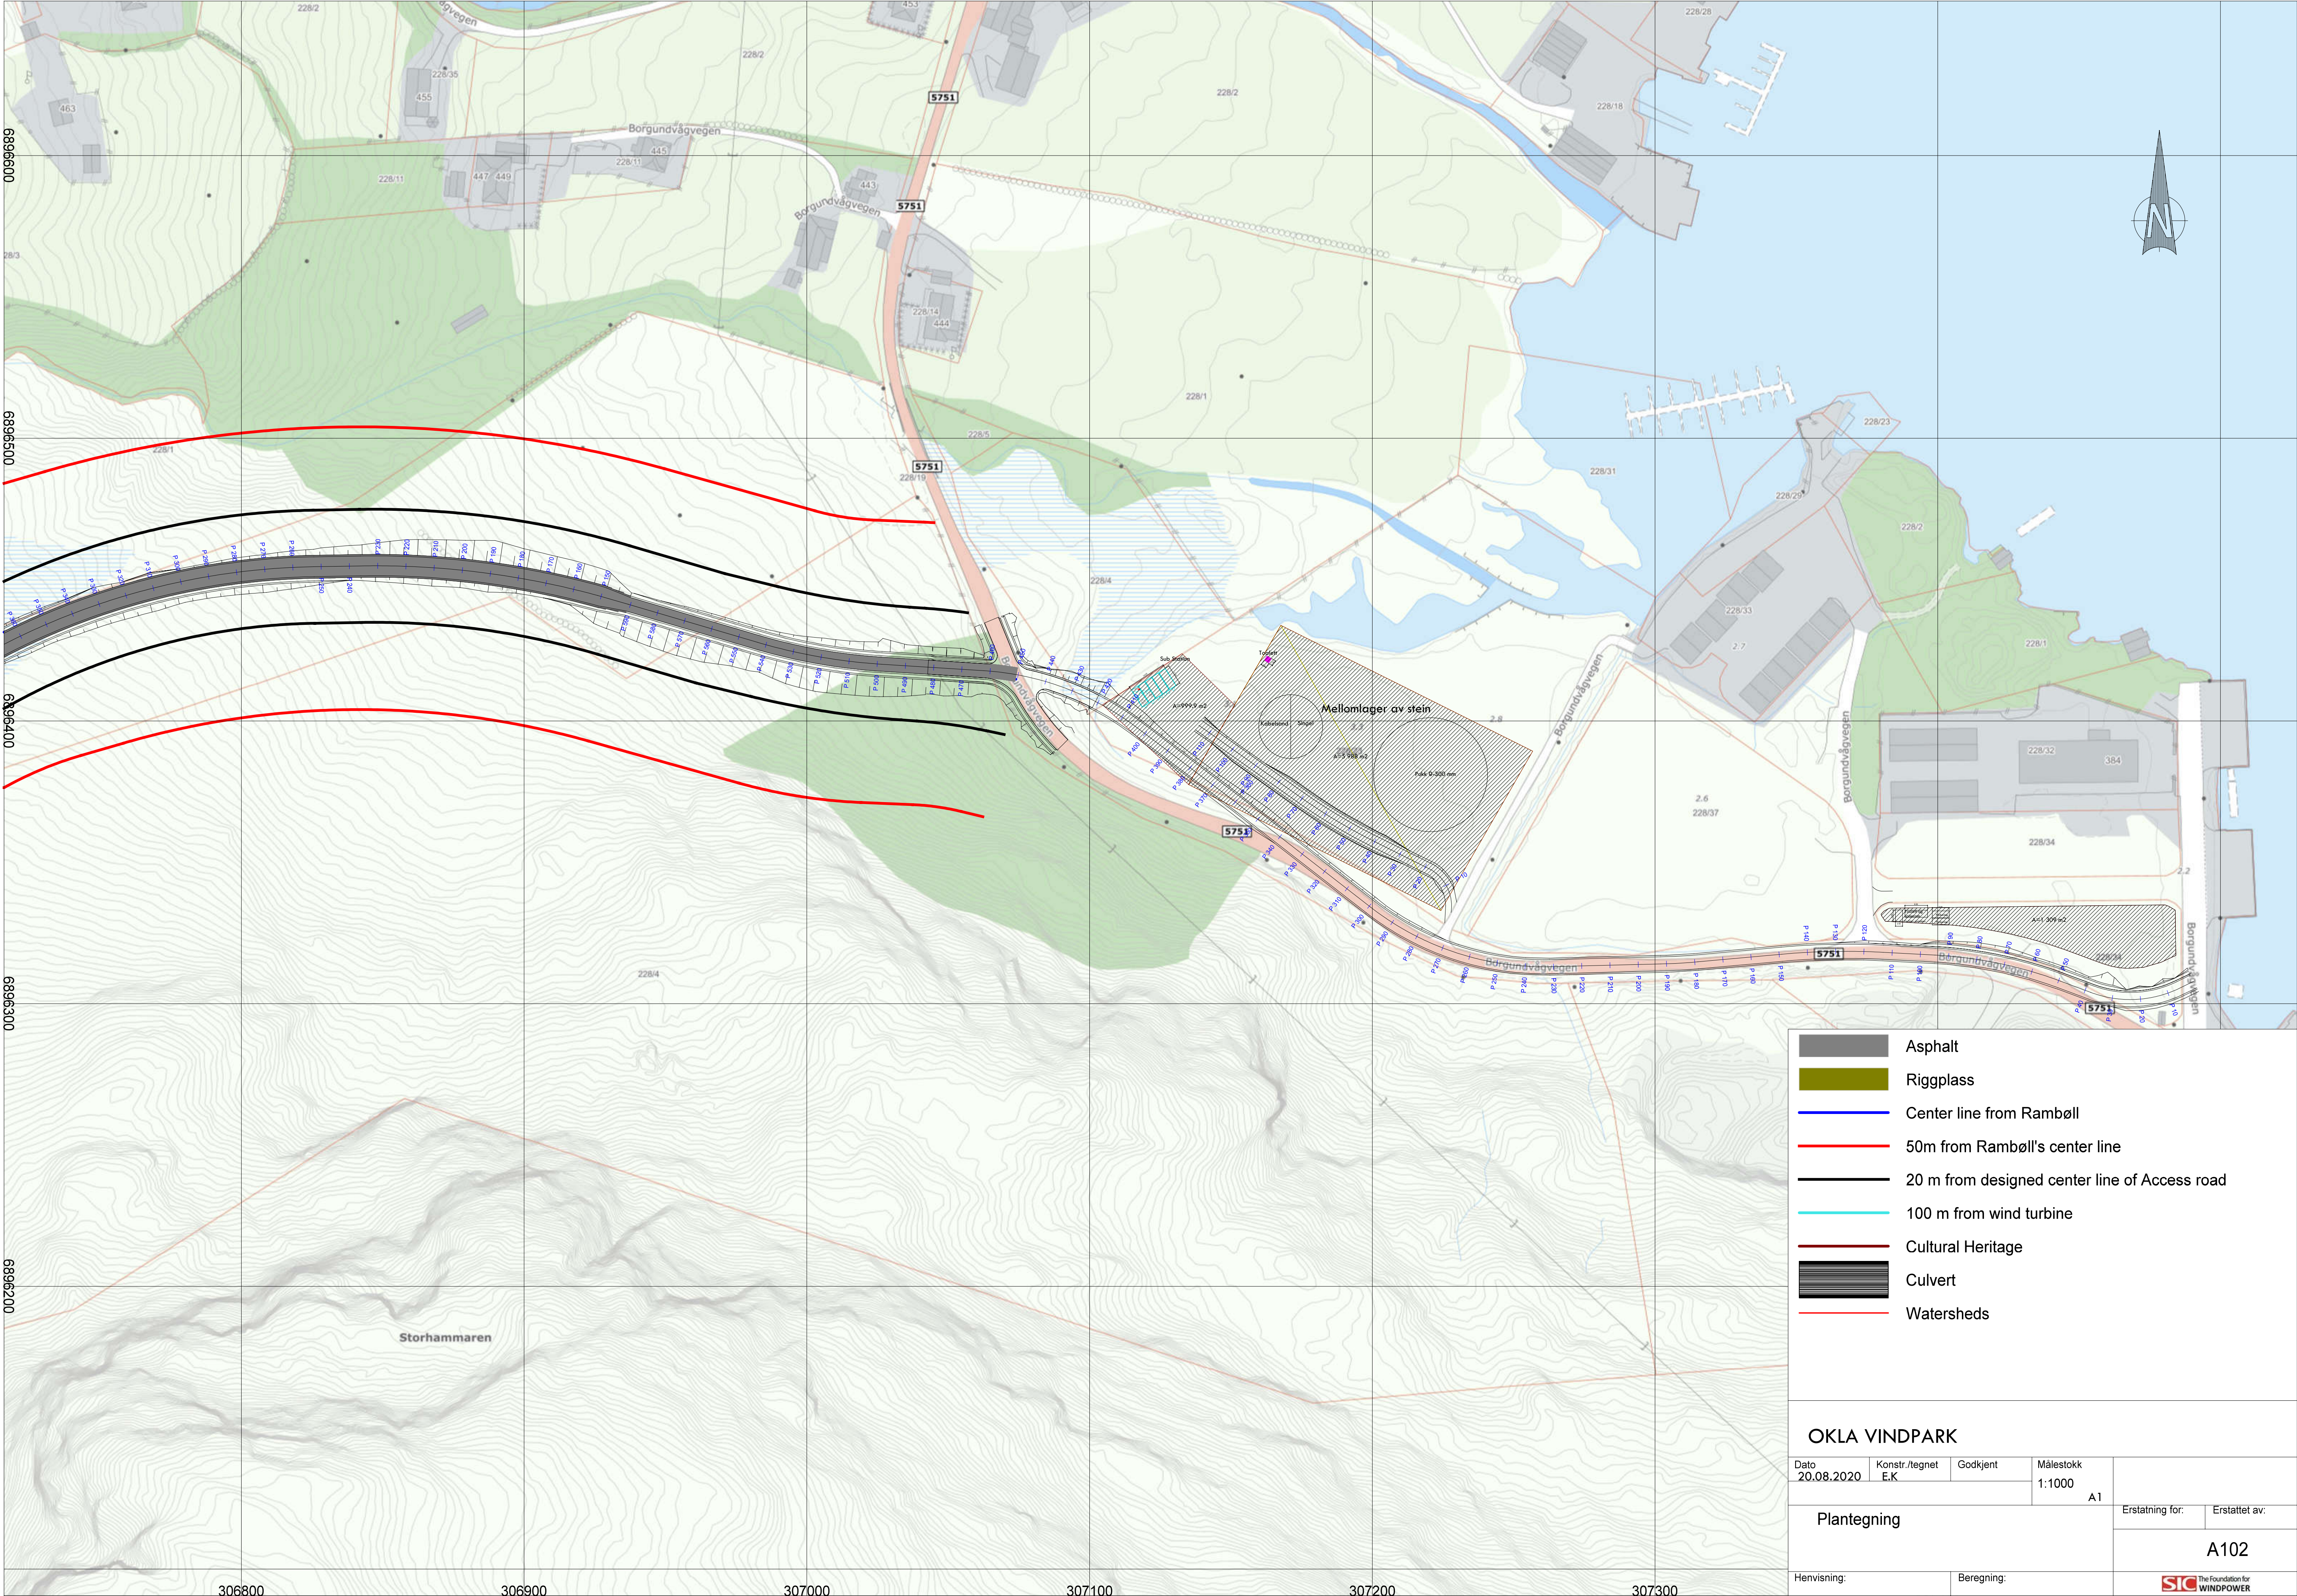

- Asphalt
- Riggplass
- Center line from Rambøll
- 50m from Rambøll's center line
- 20 m from designed center line of Access road
- 100 m from wind turbine
- Cultural Heritage
- Culvert
- Watersheds

OKLA VINDPARK

Dato 20.08.2020	Konstr./tegnet E.K.	Godkjent	Målestokk 1:1000		
				A1	
Plantegning				Erstattet for:	Erstattet av:
				A102	
Henvisning:		Beregning:		SIC The Foundation for WINDPOWER	

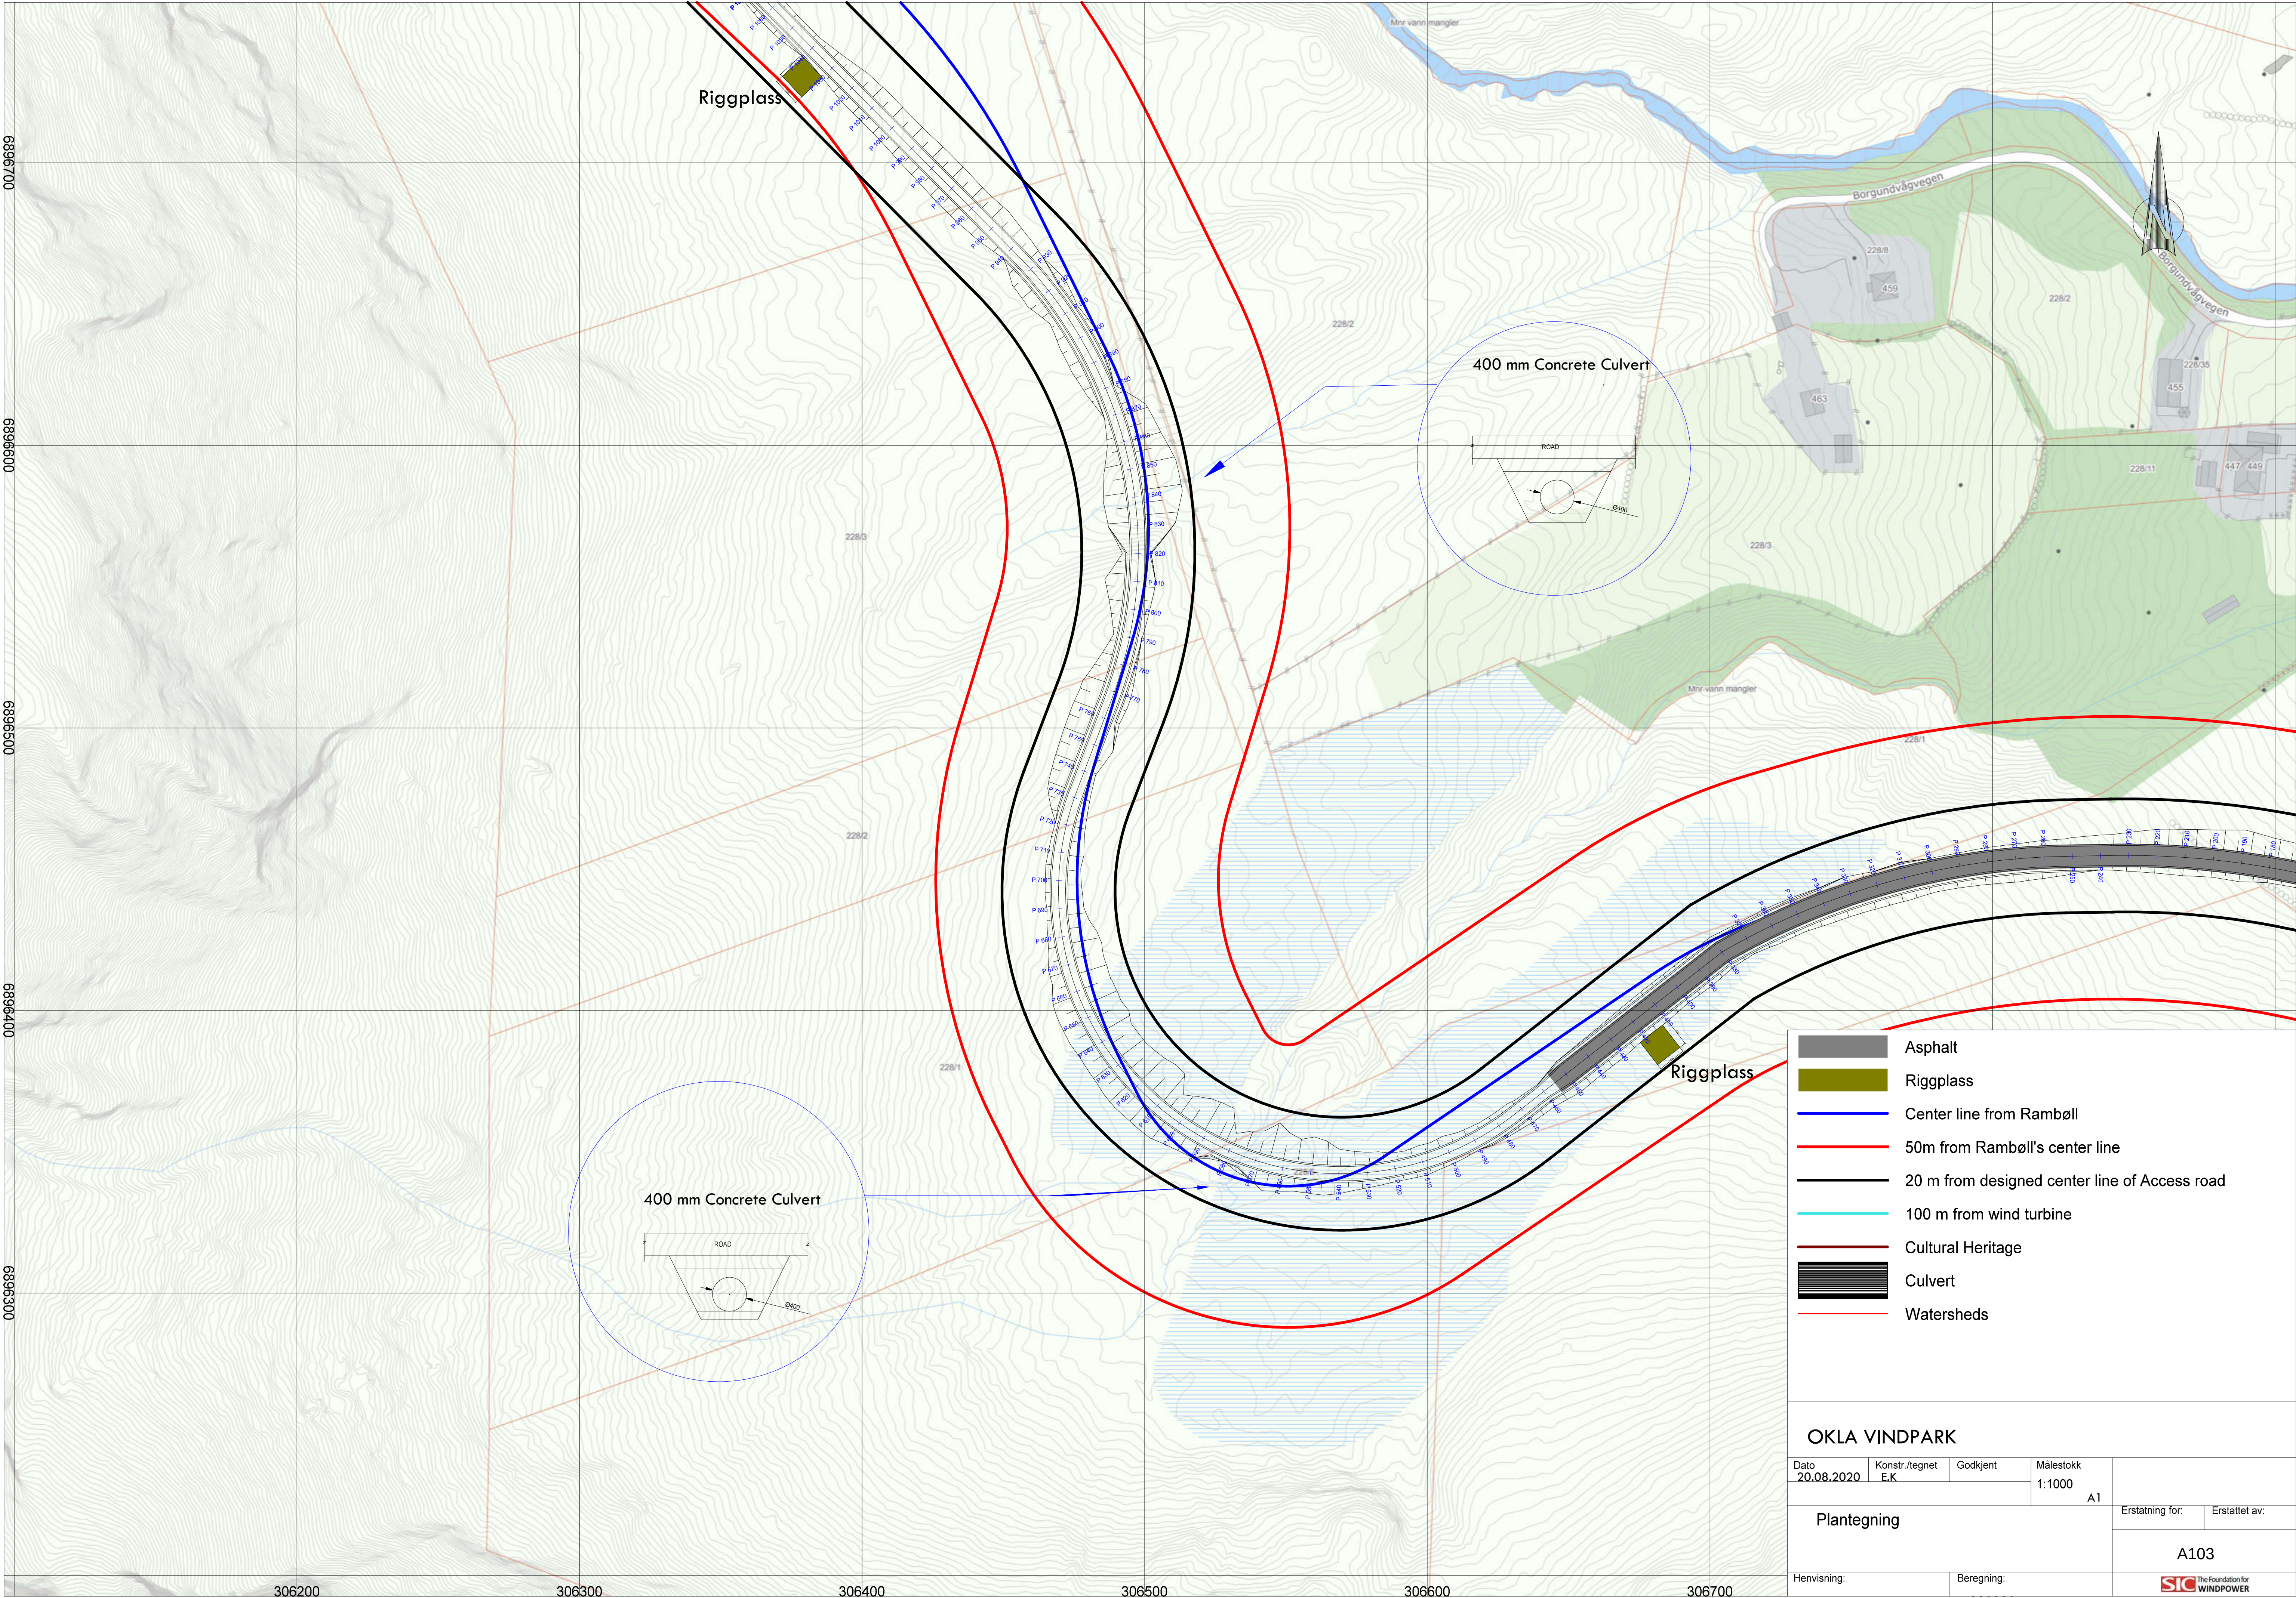

Asphalt

Riggplass

Center line from Rambøll

50m from Rambøll's center line

20 m from designed center line of Access road


100 m from wind turbine


Cultural Heritage

Culvert


Watersheds


OKLA VINDPARK				
Dato 20.08.2020	Konstr./tegnet E.K	Godkjent	Målestokk 1:1000	A1
Plantegning				
			Erstatning for:	Erstattet av:
			A103	
Henvisning:		Beregning:		 The Foundation for WINDPOWER

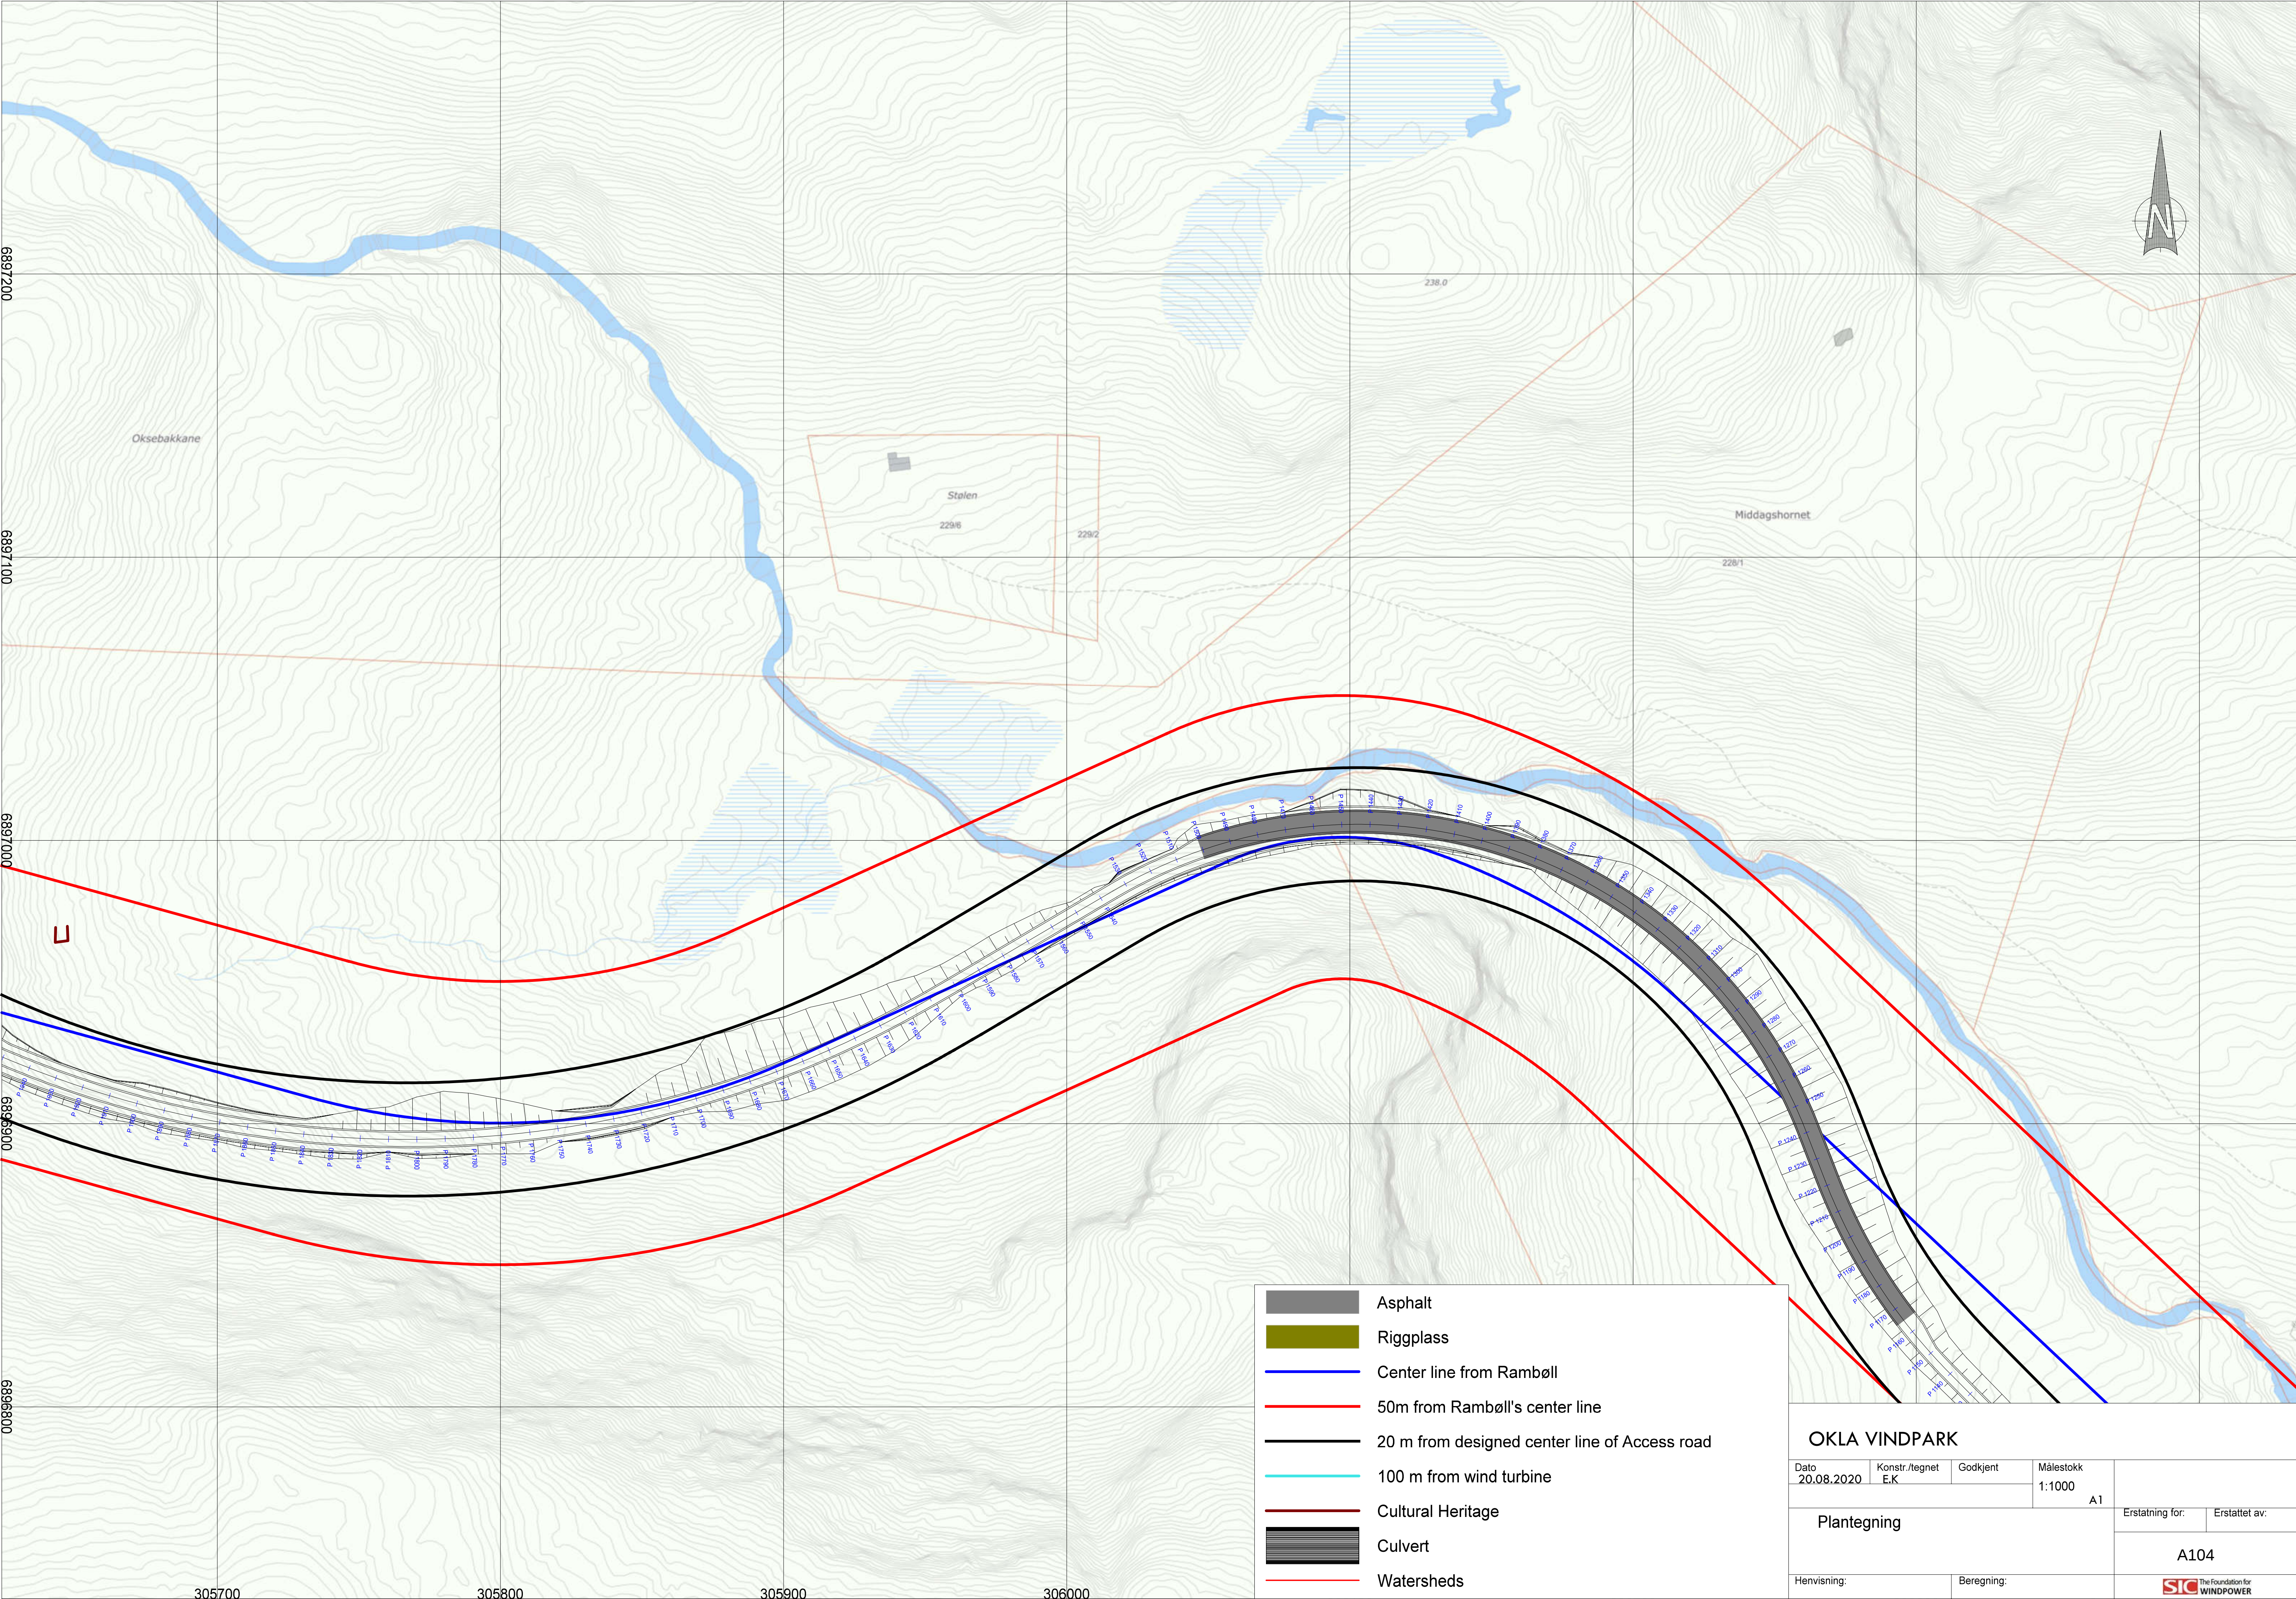

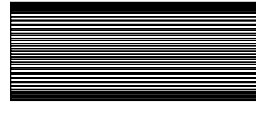	Asphalt
	Riggglass
	Center line from Rambøll
	50m from Rambøll's center line
	20 m from designed center line of Access road
	100 m from wind turbine
	Cultural Heritage
	Culvert
	Watersheds


OKLA VINDPARK					
Dato	Konstr./tegn	Godkjent	Målestokk		
20.08.2020	E.K.		1:1000		
Plantegning			A1	Erstatning for:	Erstattet av:
				A104	
Henvisning:		Beregning:		 The Foundation for WINDPOWER	

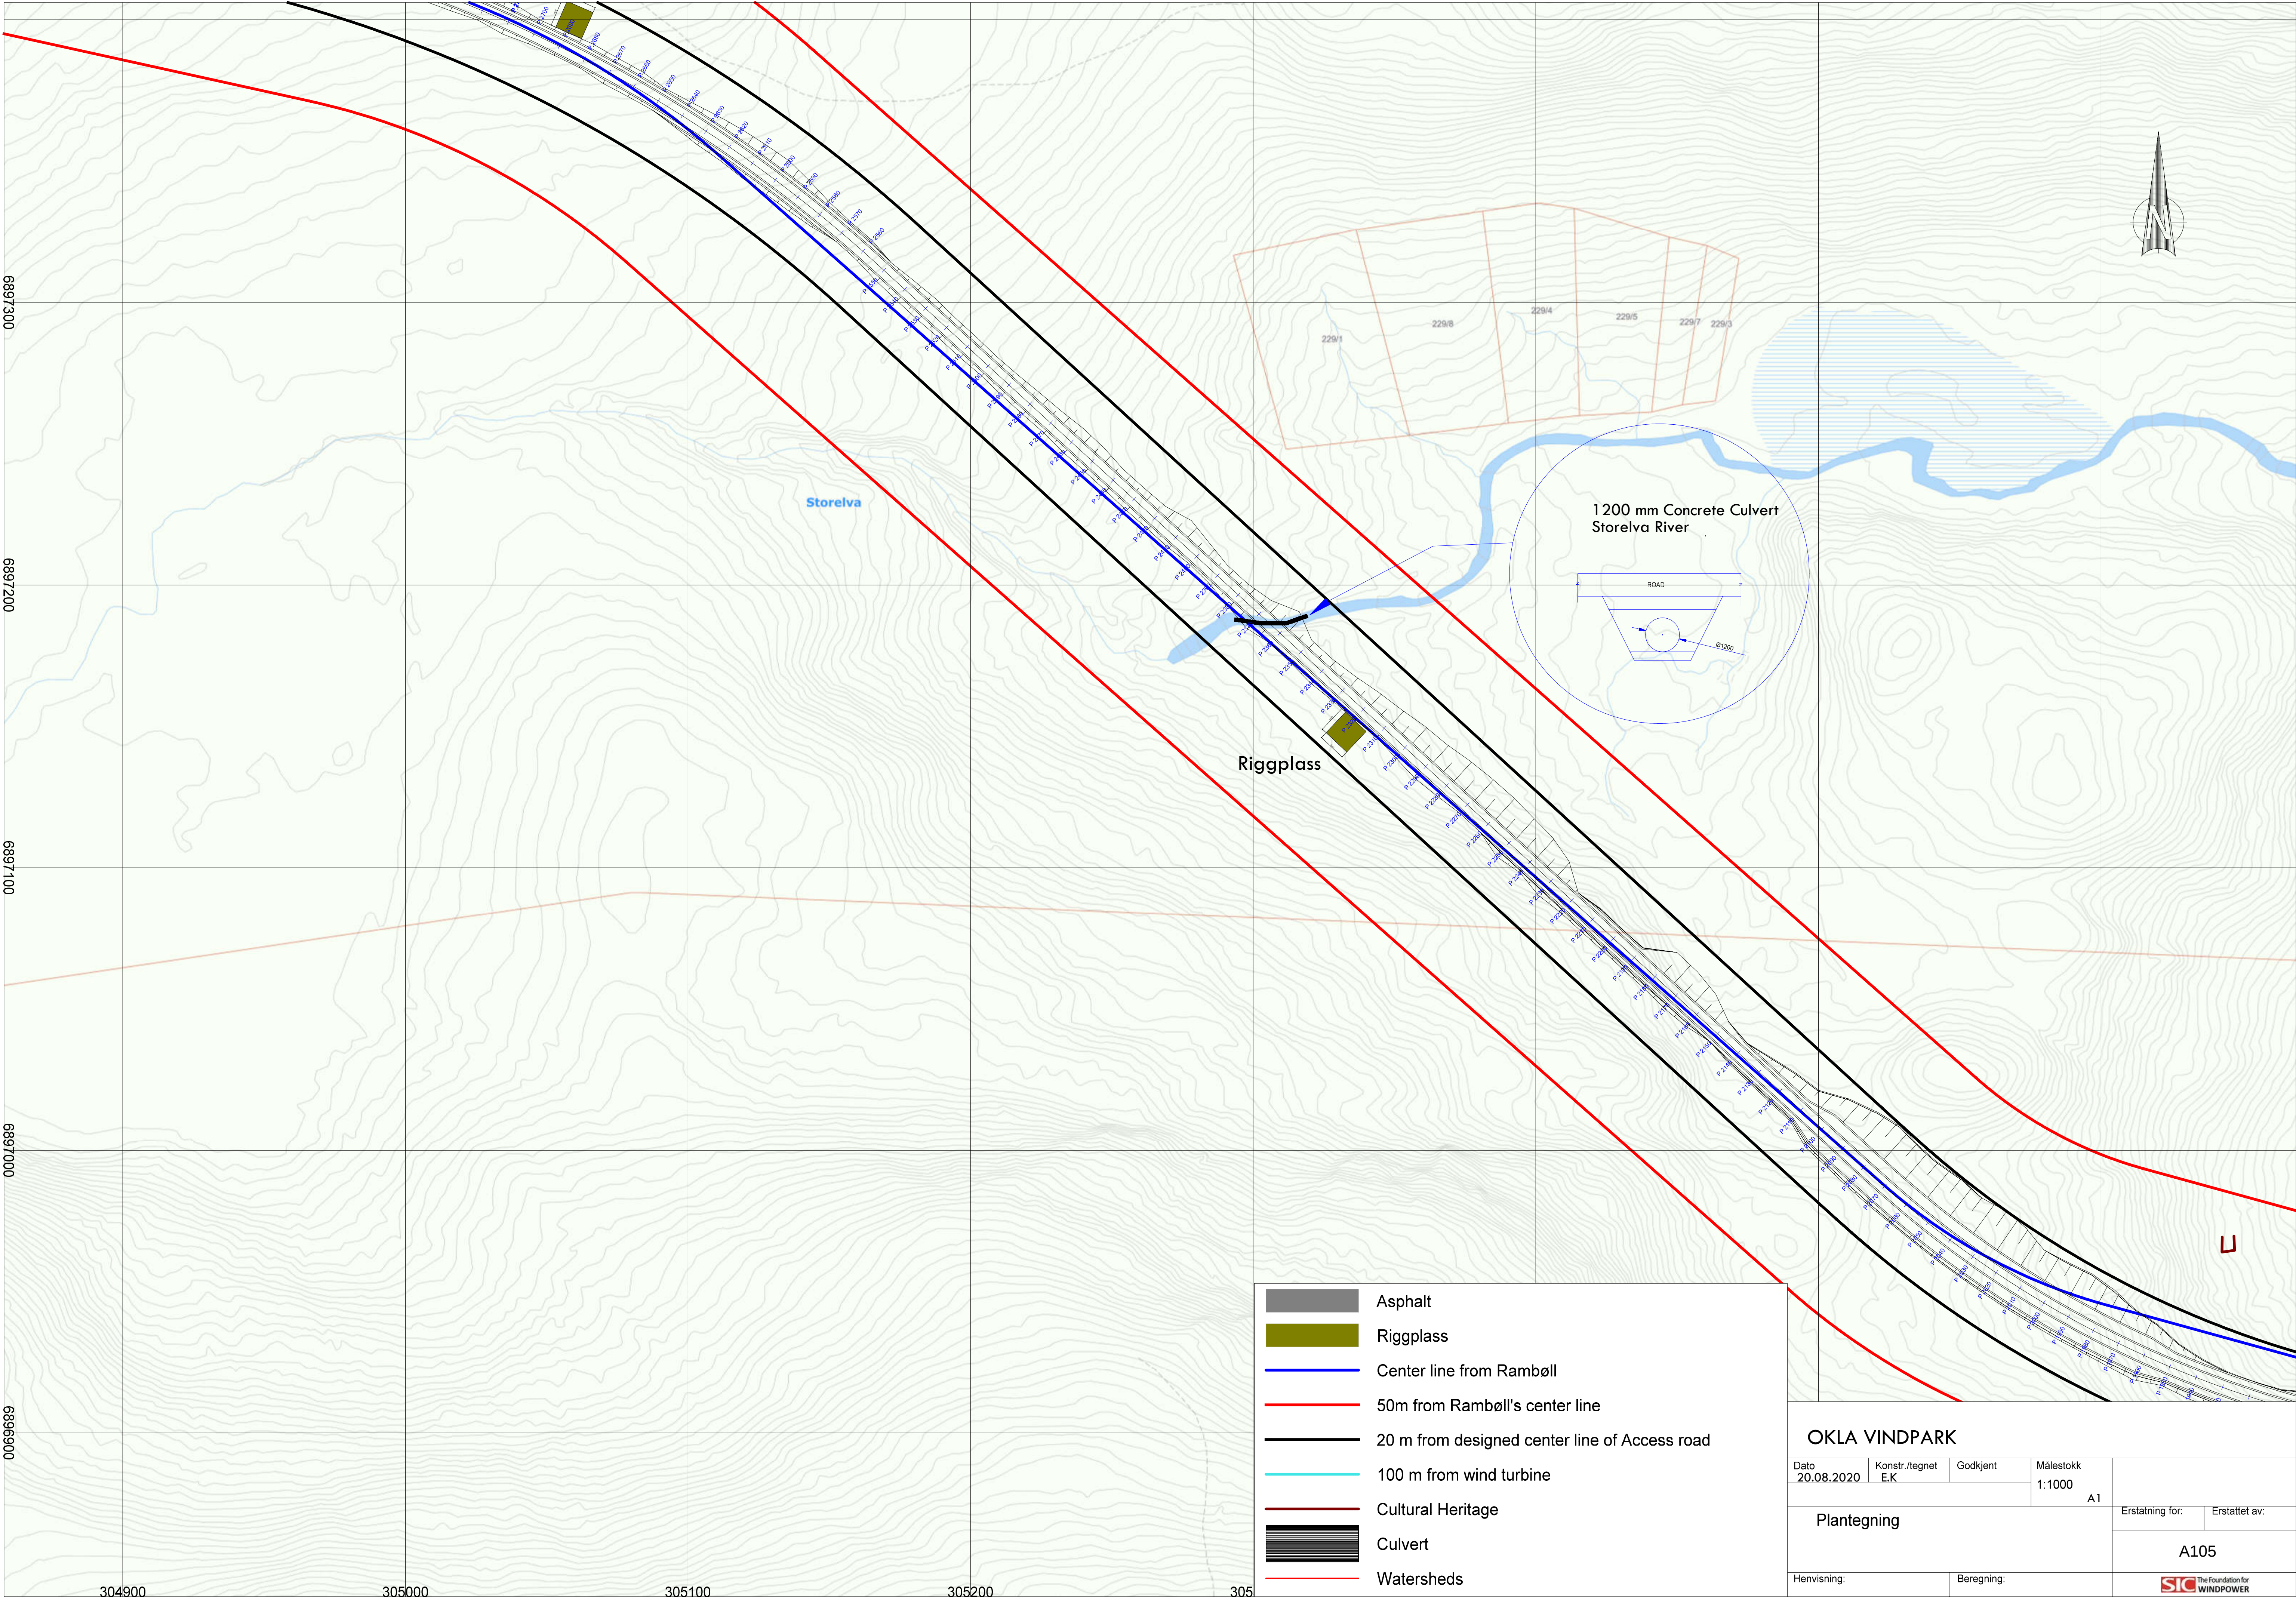


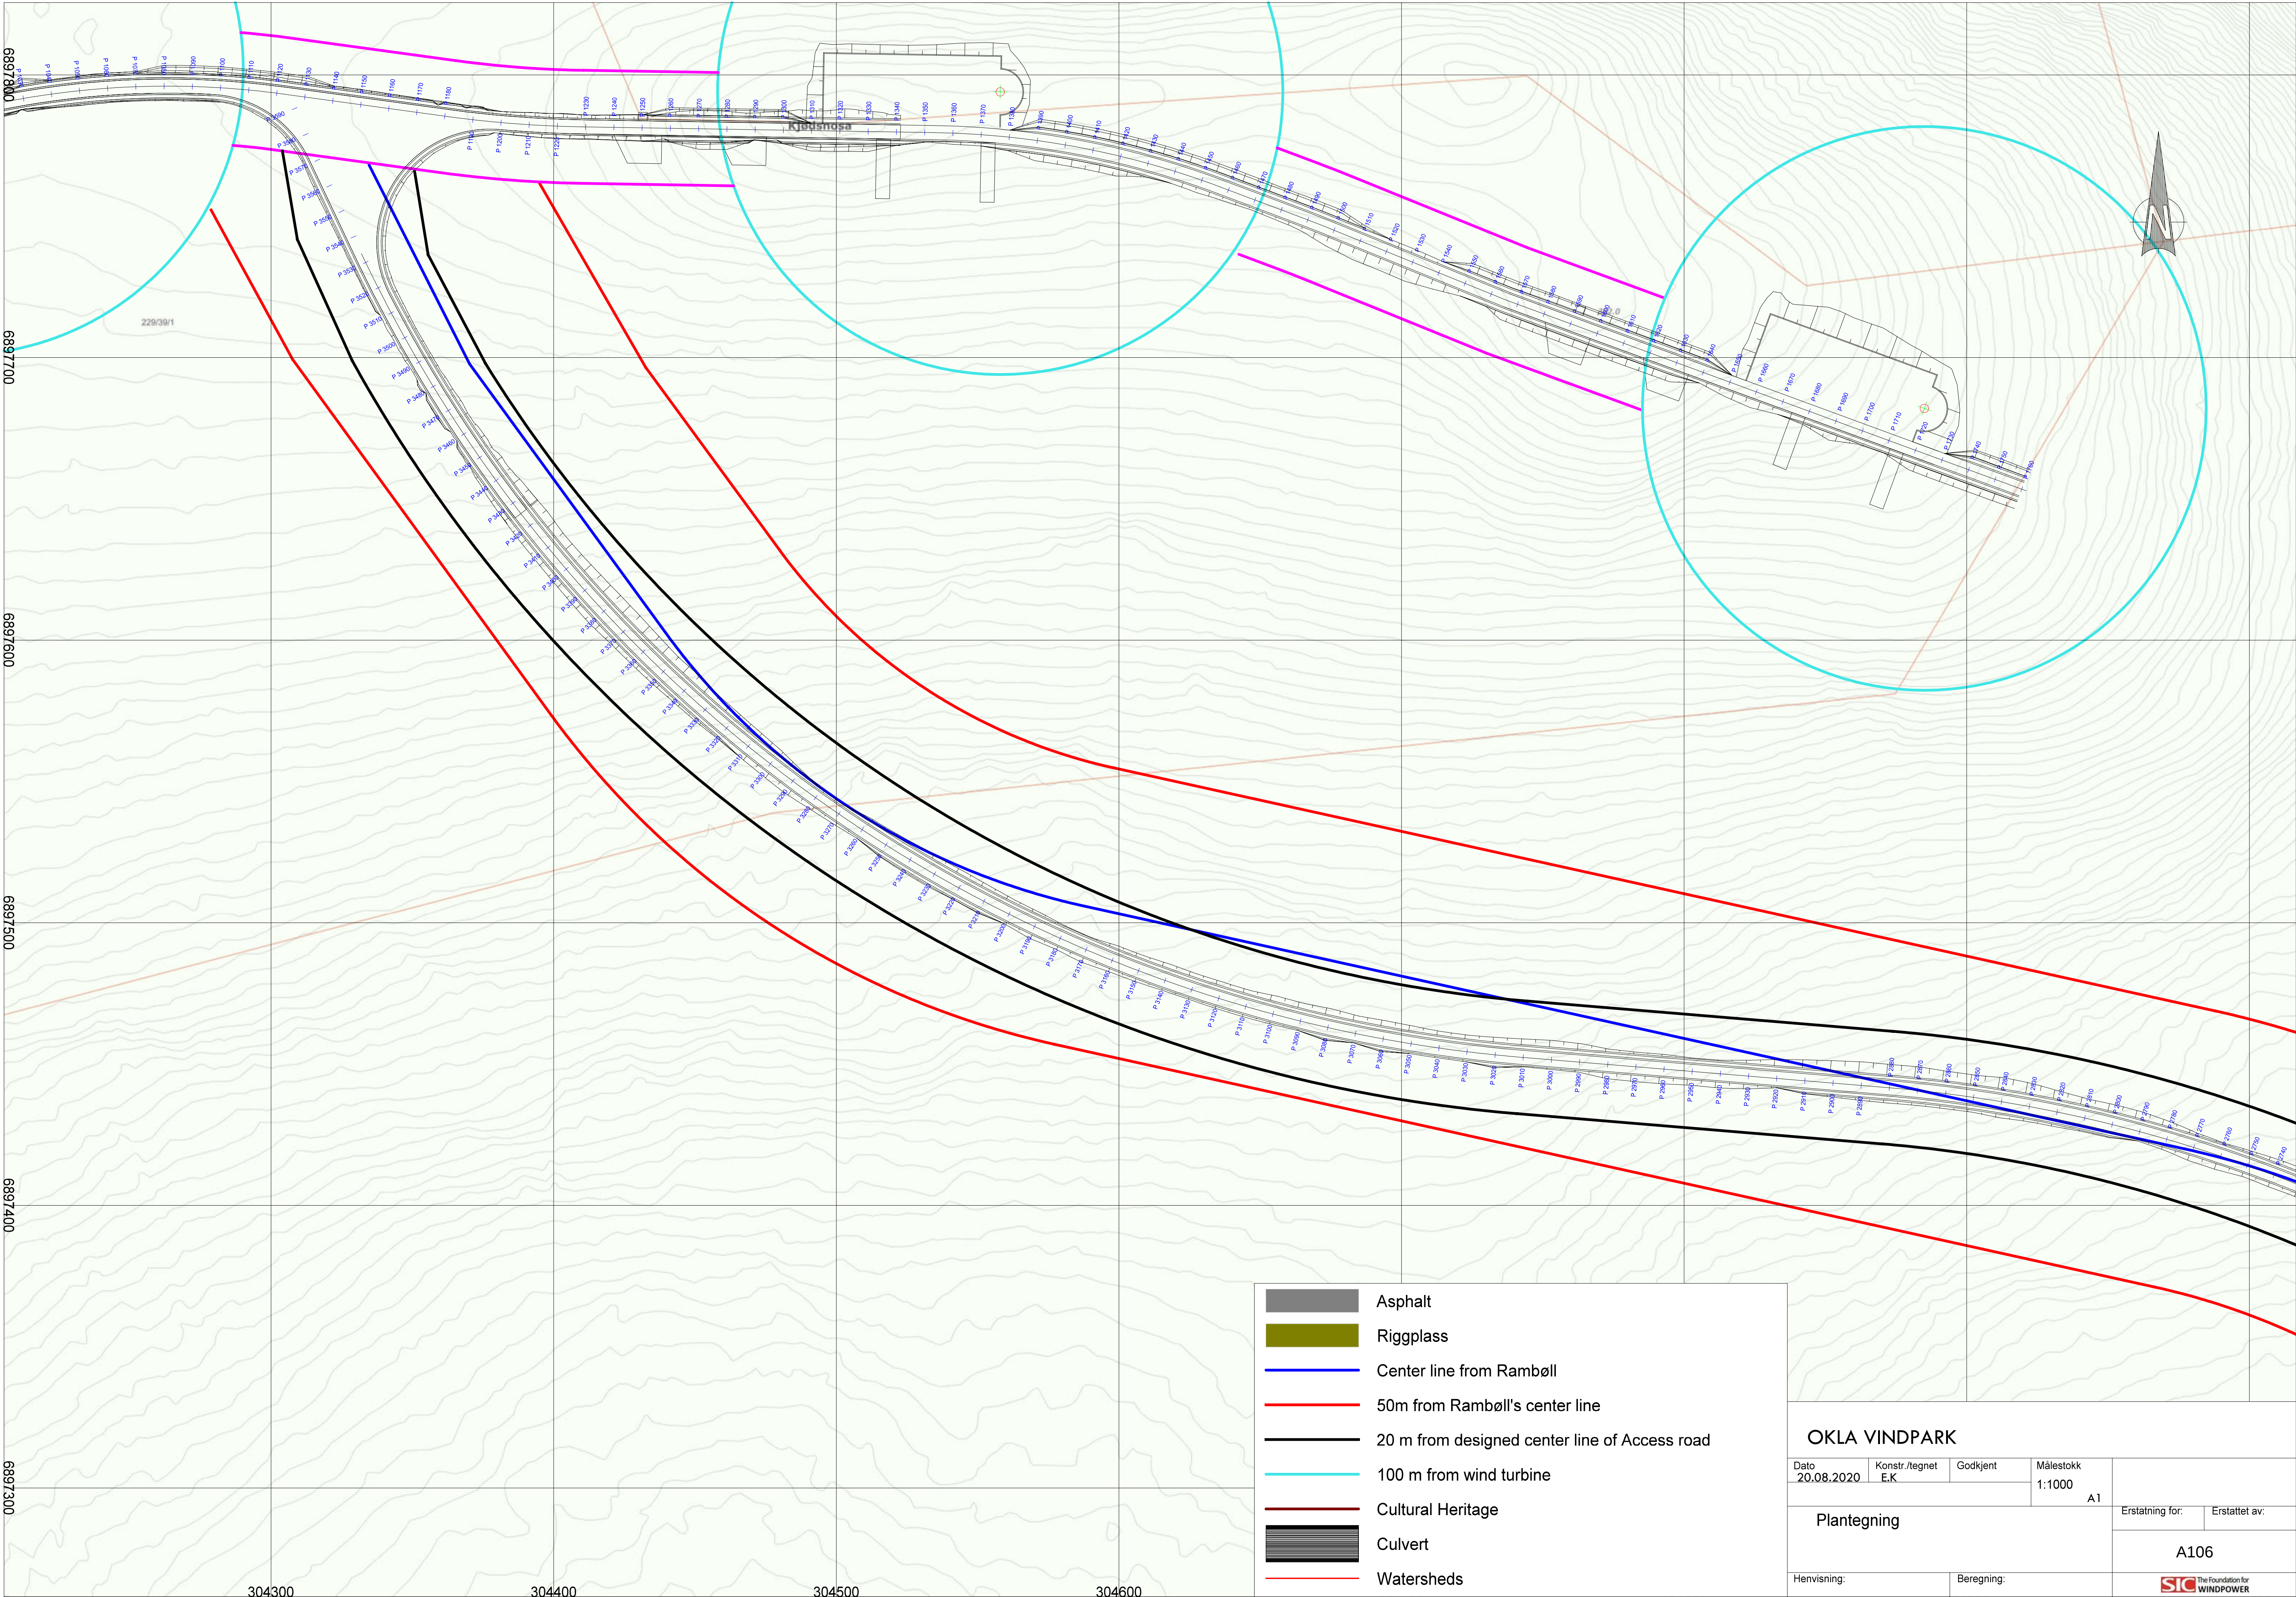

OKLA VINDPARK


Dato 20.08.2020	Konstr./tegnet E.K	Godkjent	Målestokk 1:1000	A1	
Plantegning		Erstatning for:		Erstattet av:	
				A106	
Henvisning:		Beregning:		The Foundation for WINDPOWER	

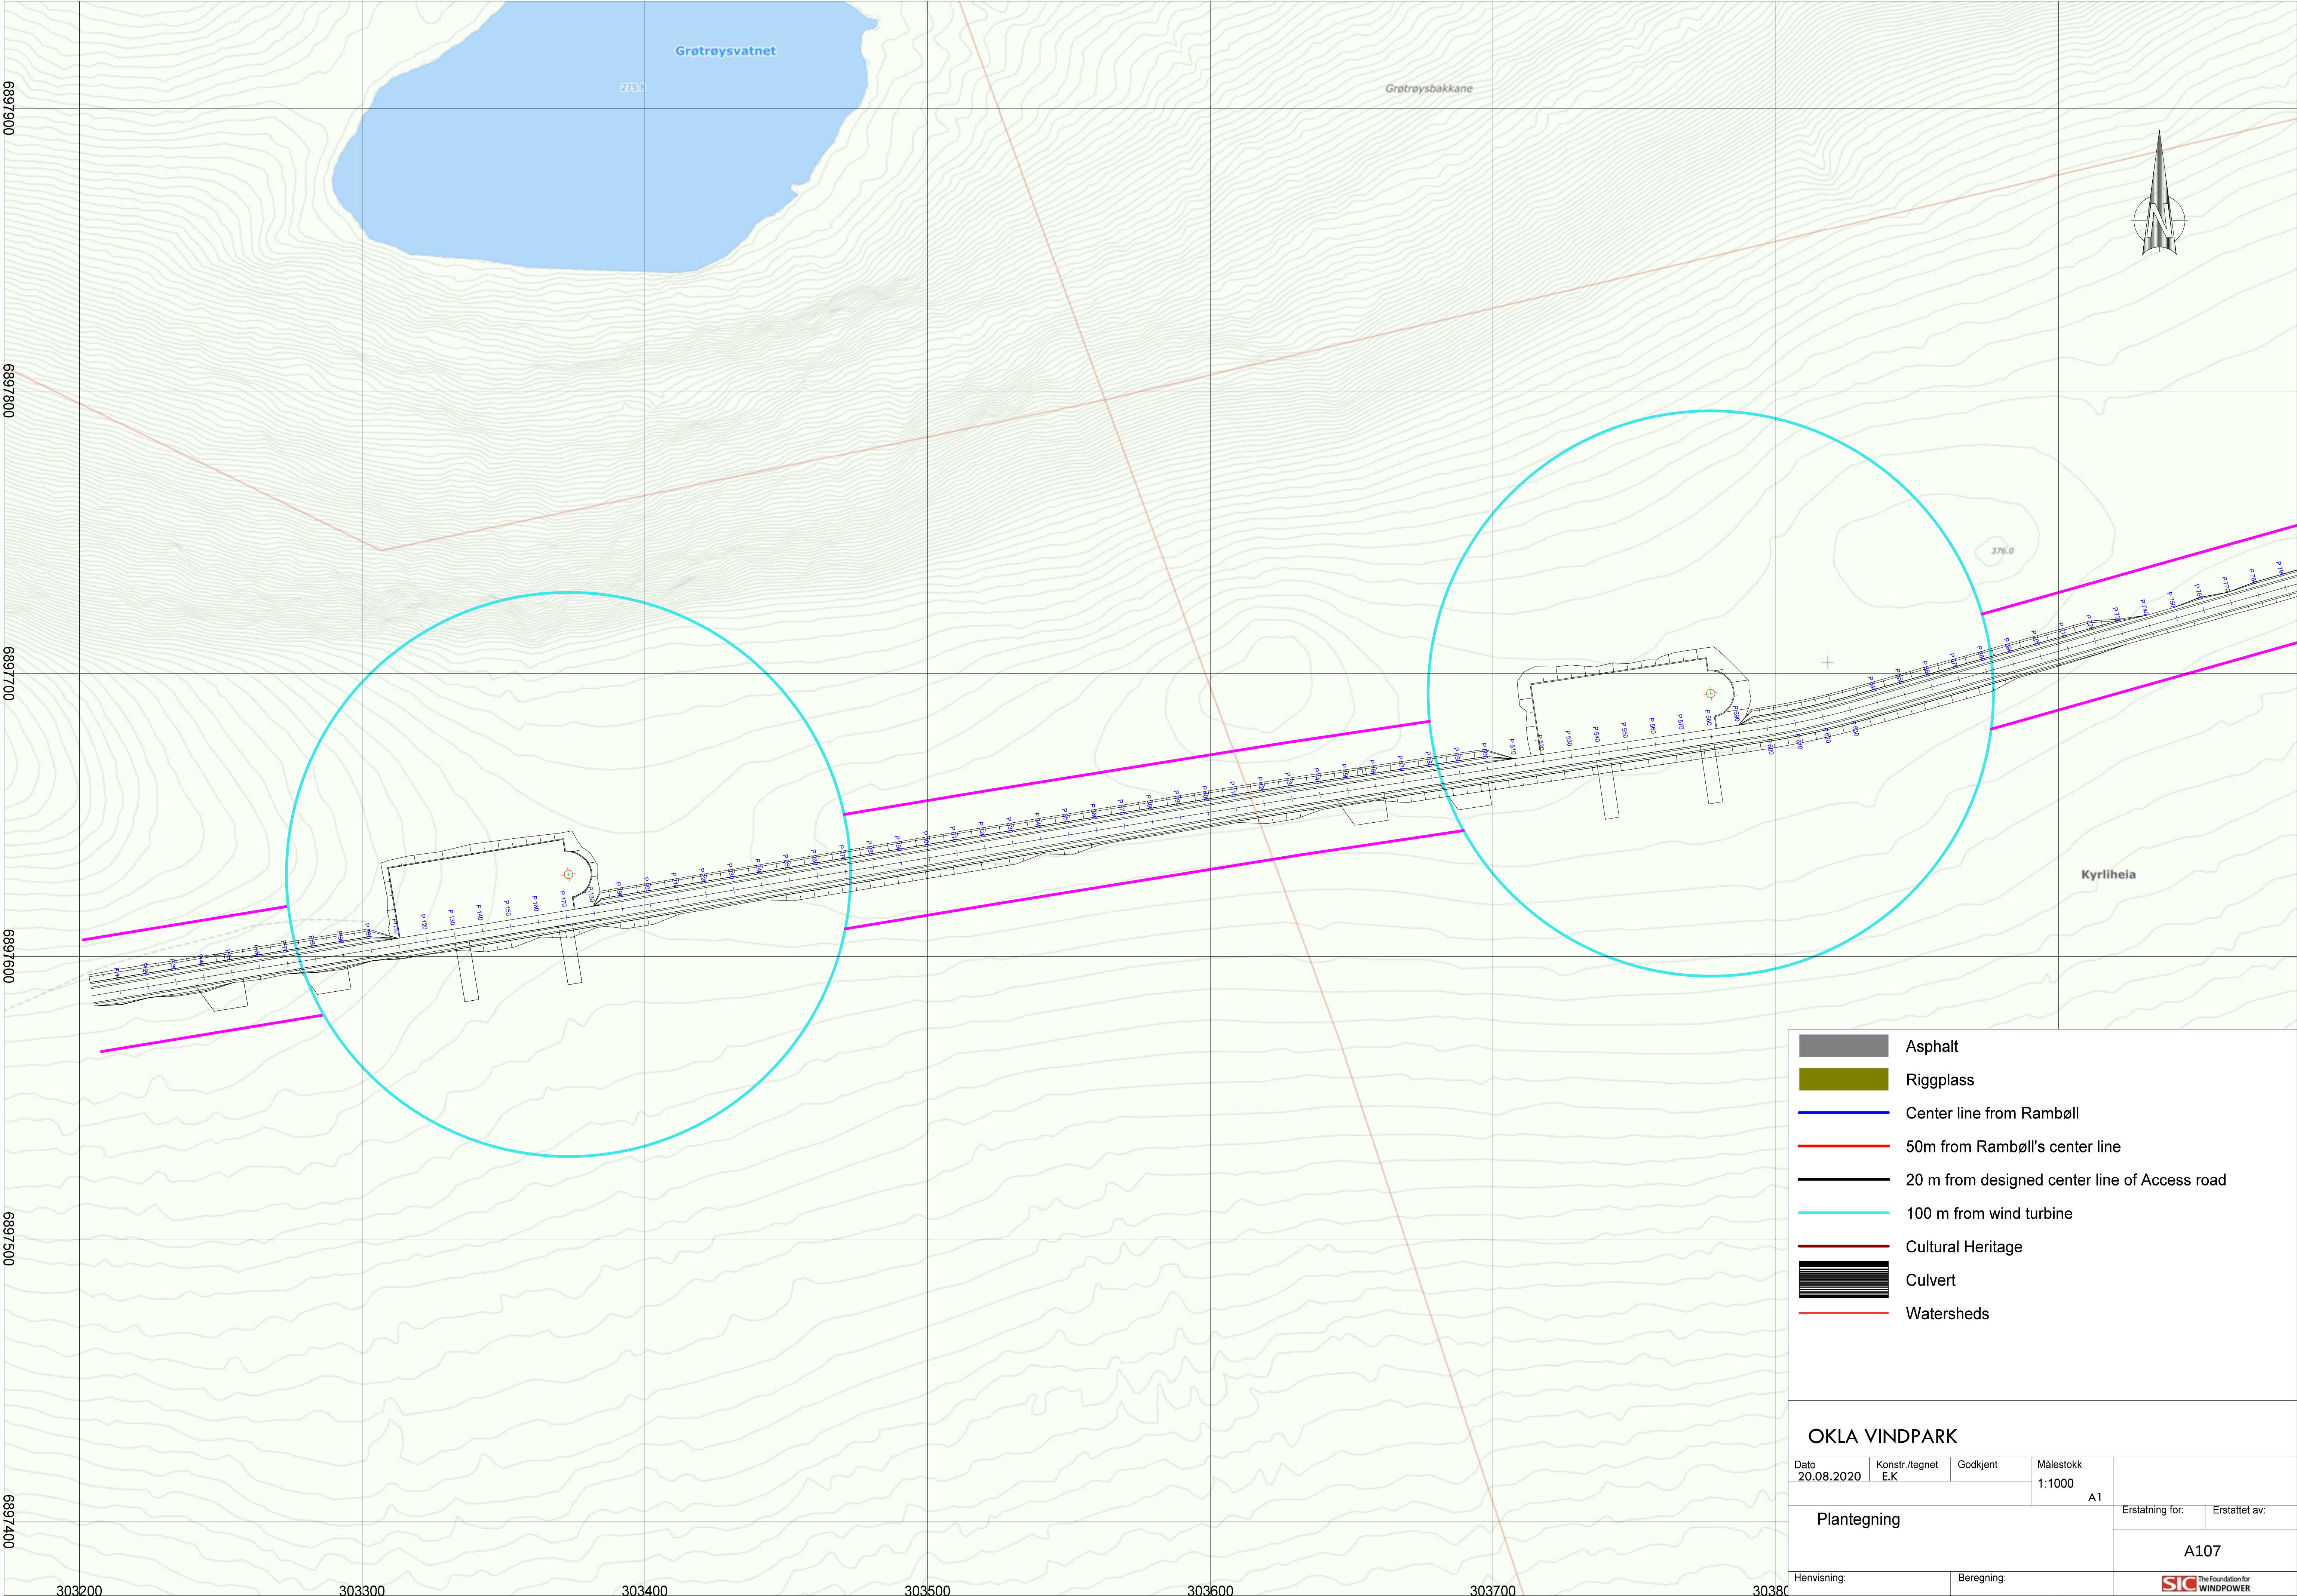

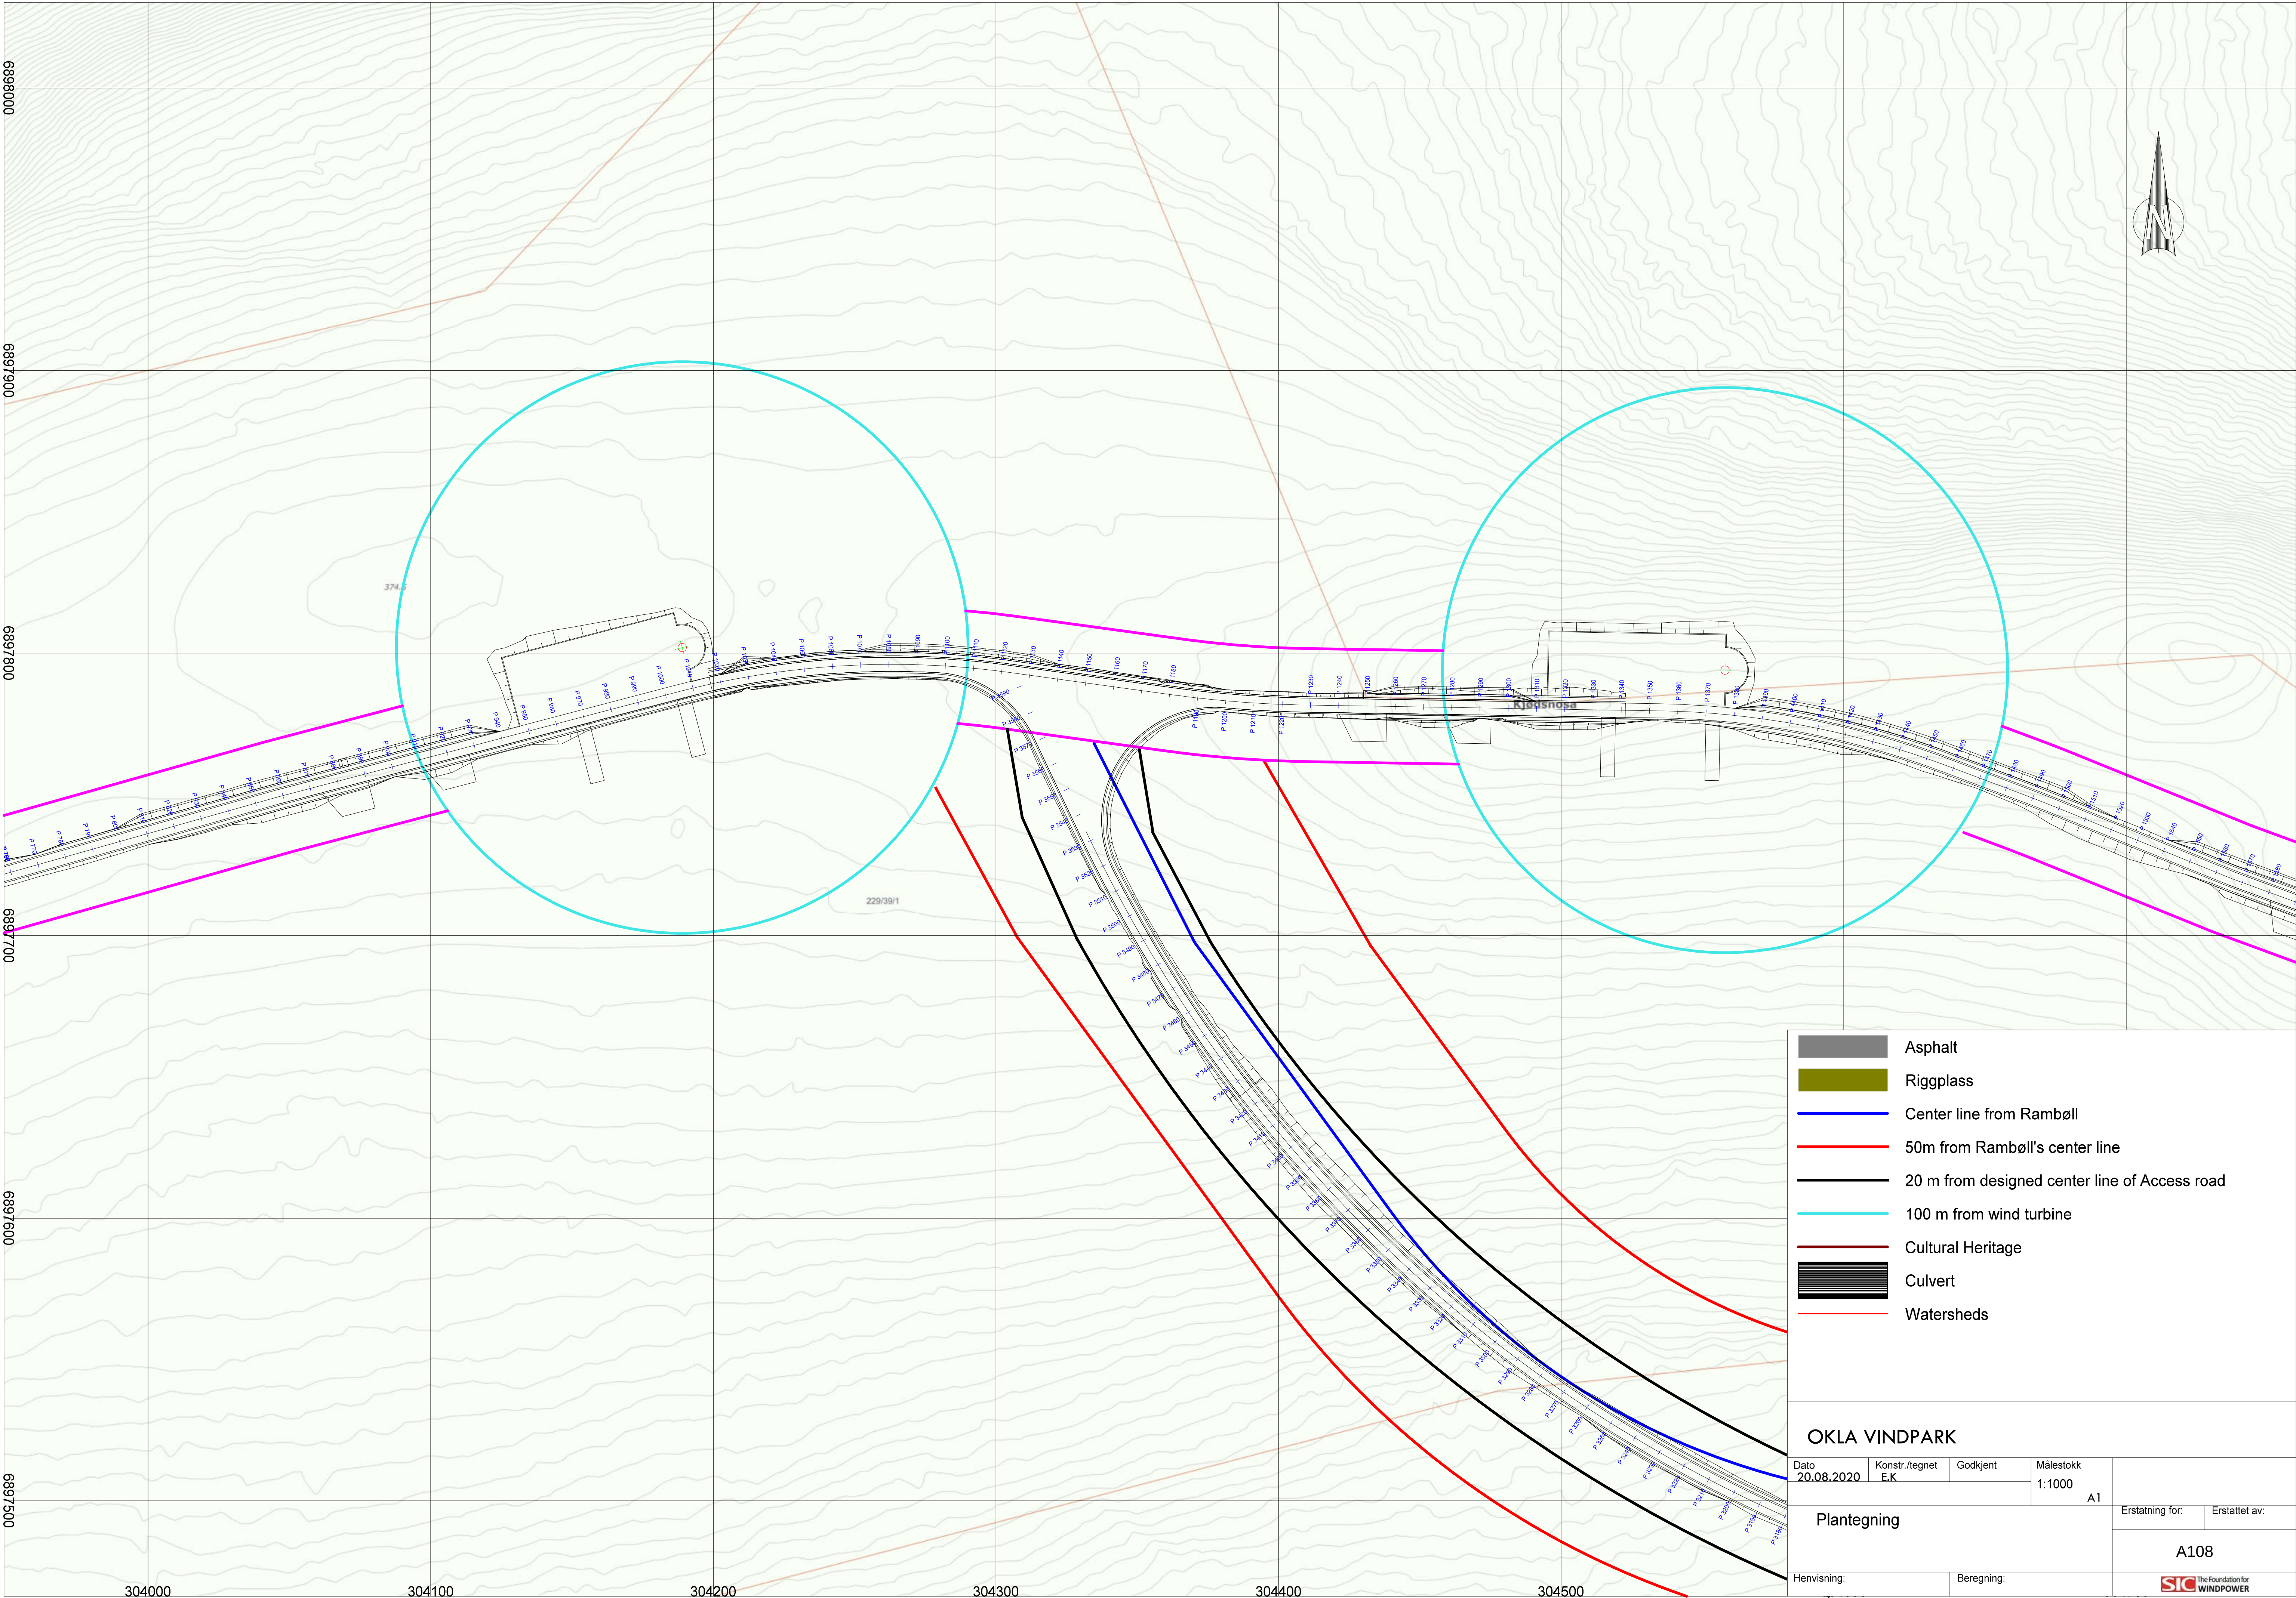

- Asphalt
- Rigglass
- Center line from Rambøll
- 50m from Rambøll's center line
- 20 m from designed center line of Access road
- 100 m from wind turbine
- Cultural Heritage
- Culvert
- Watersheds

OKLA VINDPARK					
Dato 20.08.2020	Konstr./tegnet E.K	Godkjent	Målestokk 1:1000	A1	
Plantegning			Erstatning for:		Erstattet av:
			A108		
Henvisning:		Beregning:		 The Foundation for WINDPOWER	

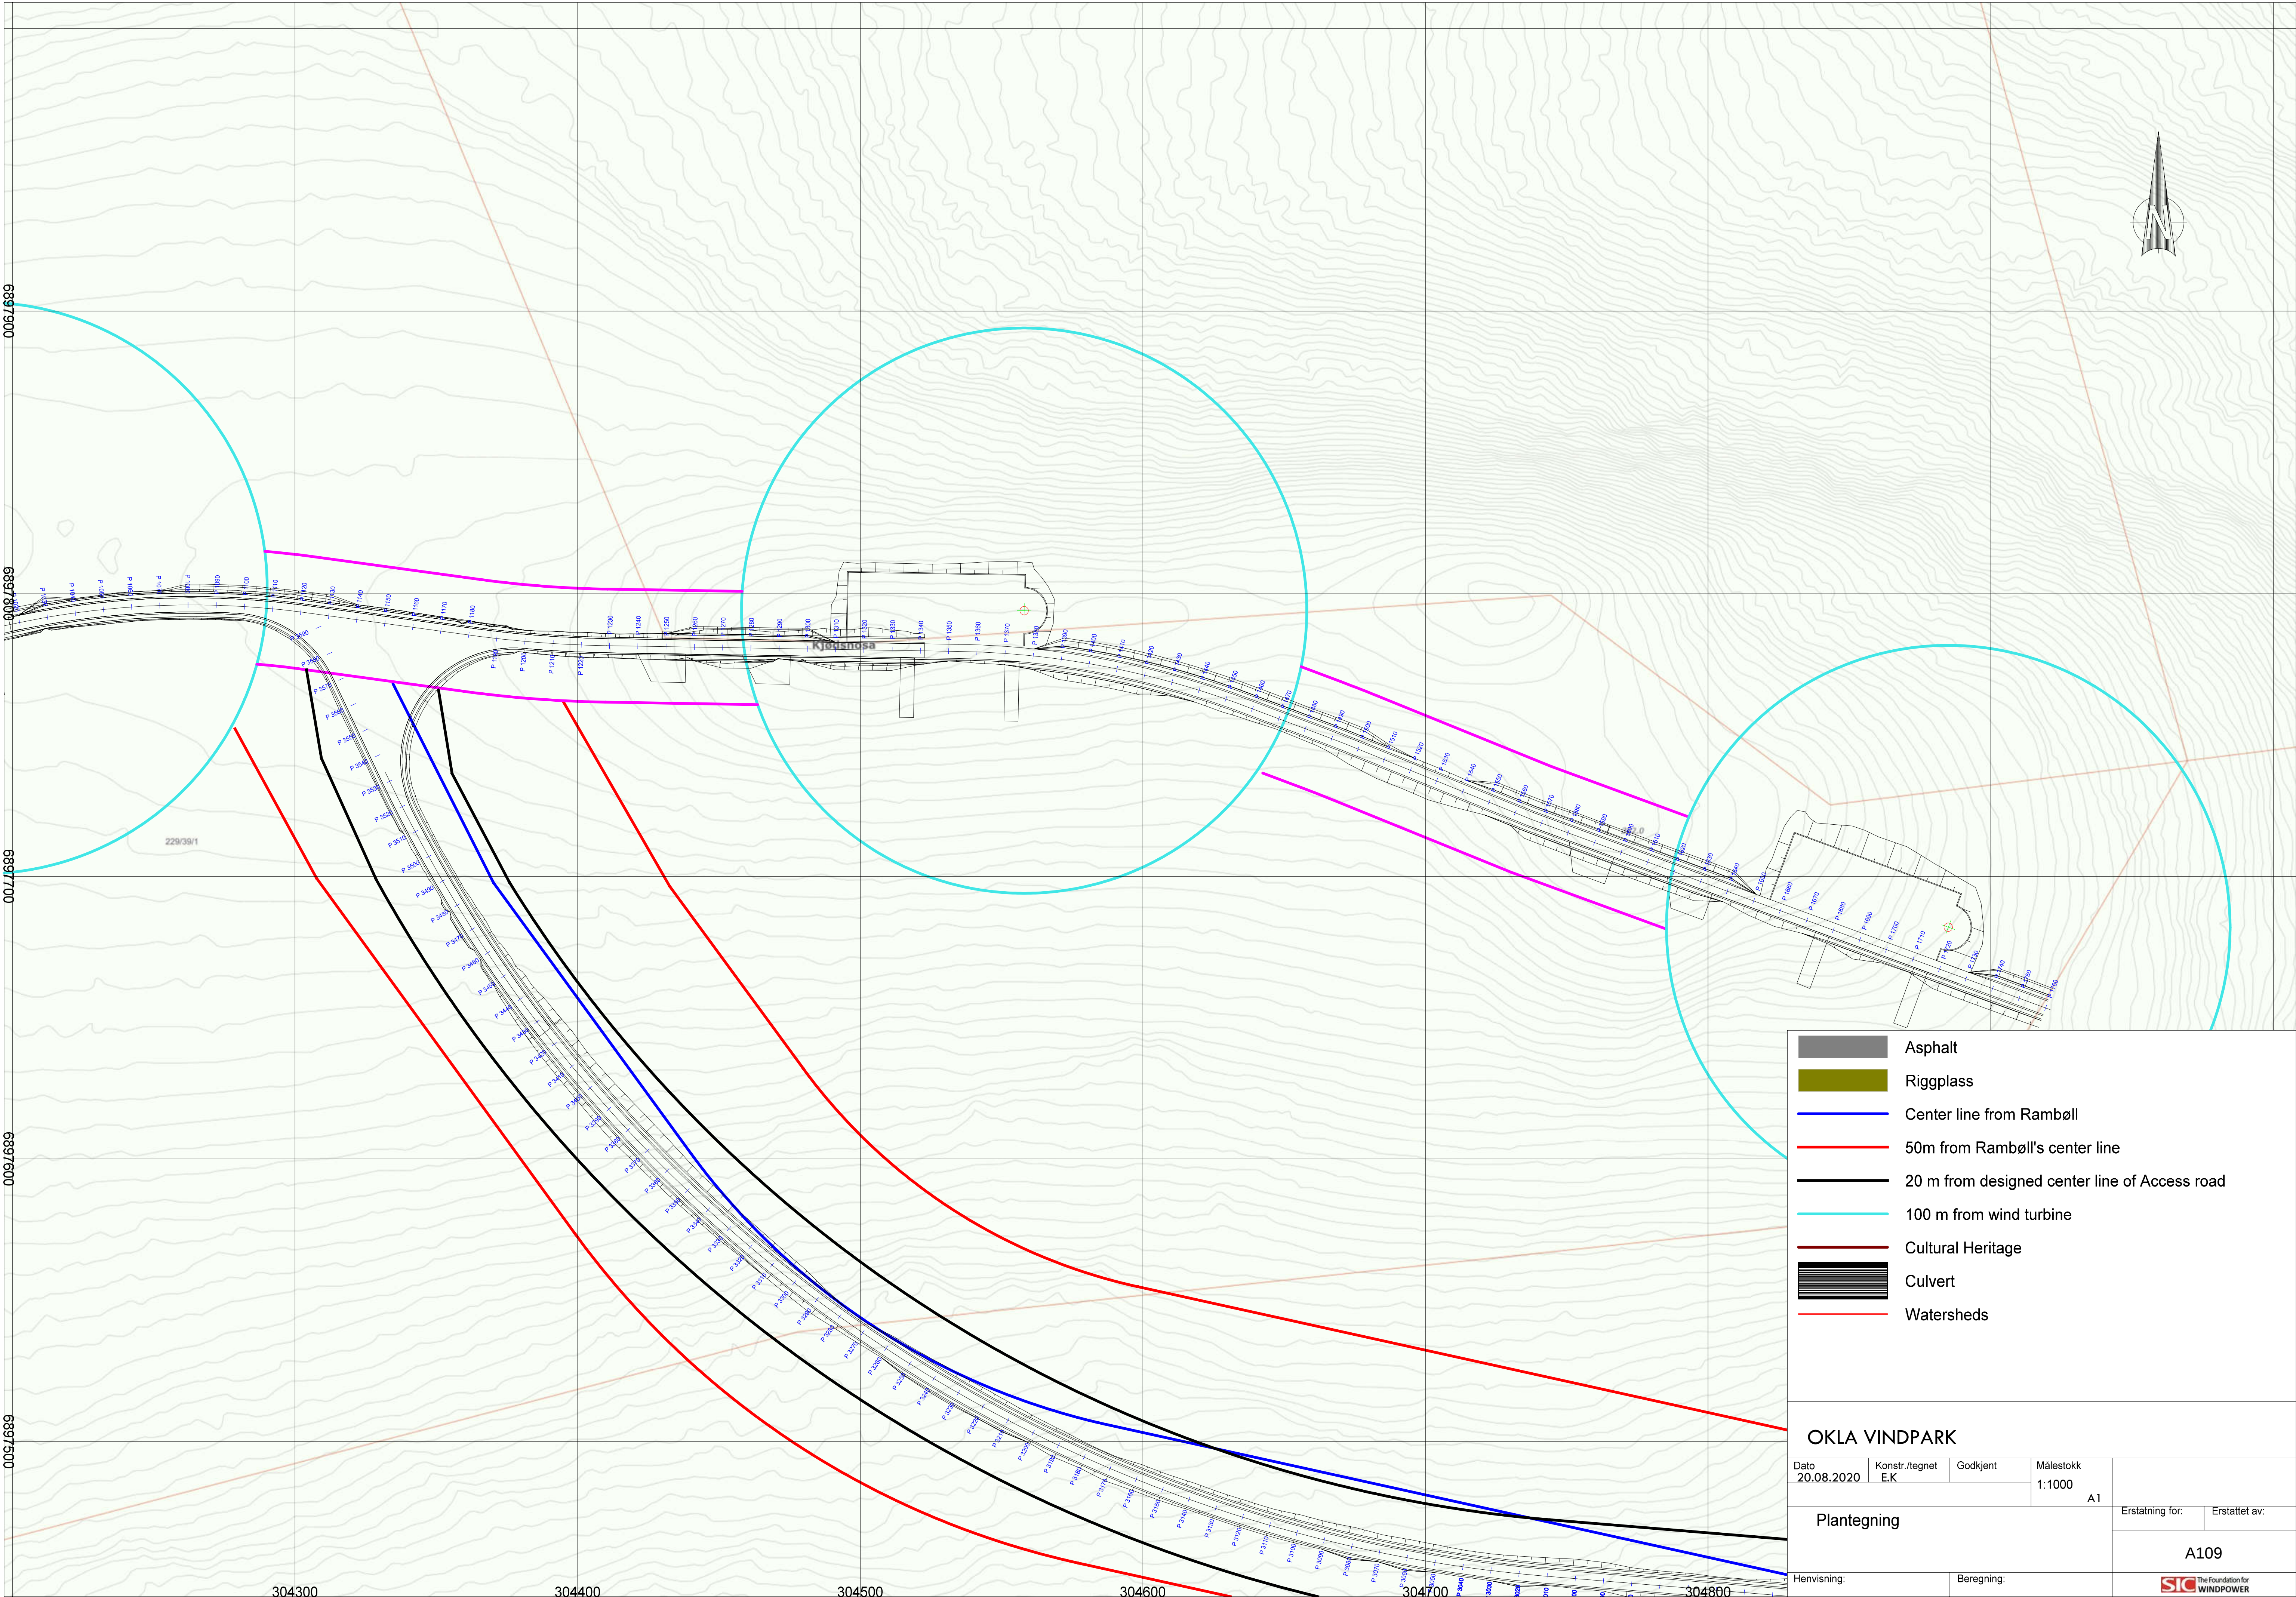

- Asphalt
- Riggplass
- Center line from Rambøll
- 50m from Rambøll's center line
- 20 m from designed center line of Access road
- 100 m from wind turbine
- Cultural Heritage
- Culvert
- Watersheds

OKLA VINDPARK

Dato 20.08.2020	Konstr./tegnet E.K.	Godkjent	Målestokk 1:1000		
				A1	
Plantegning				Erstatning for:	Erstattet av:
				A109	
Henvisning:		Beregning:		The Foundation for WINDPOWER	