


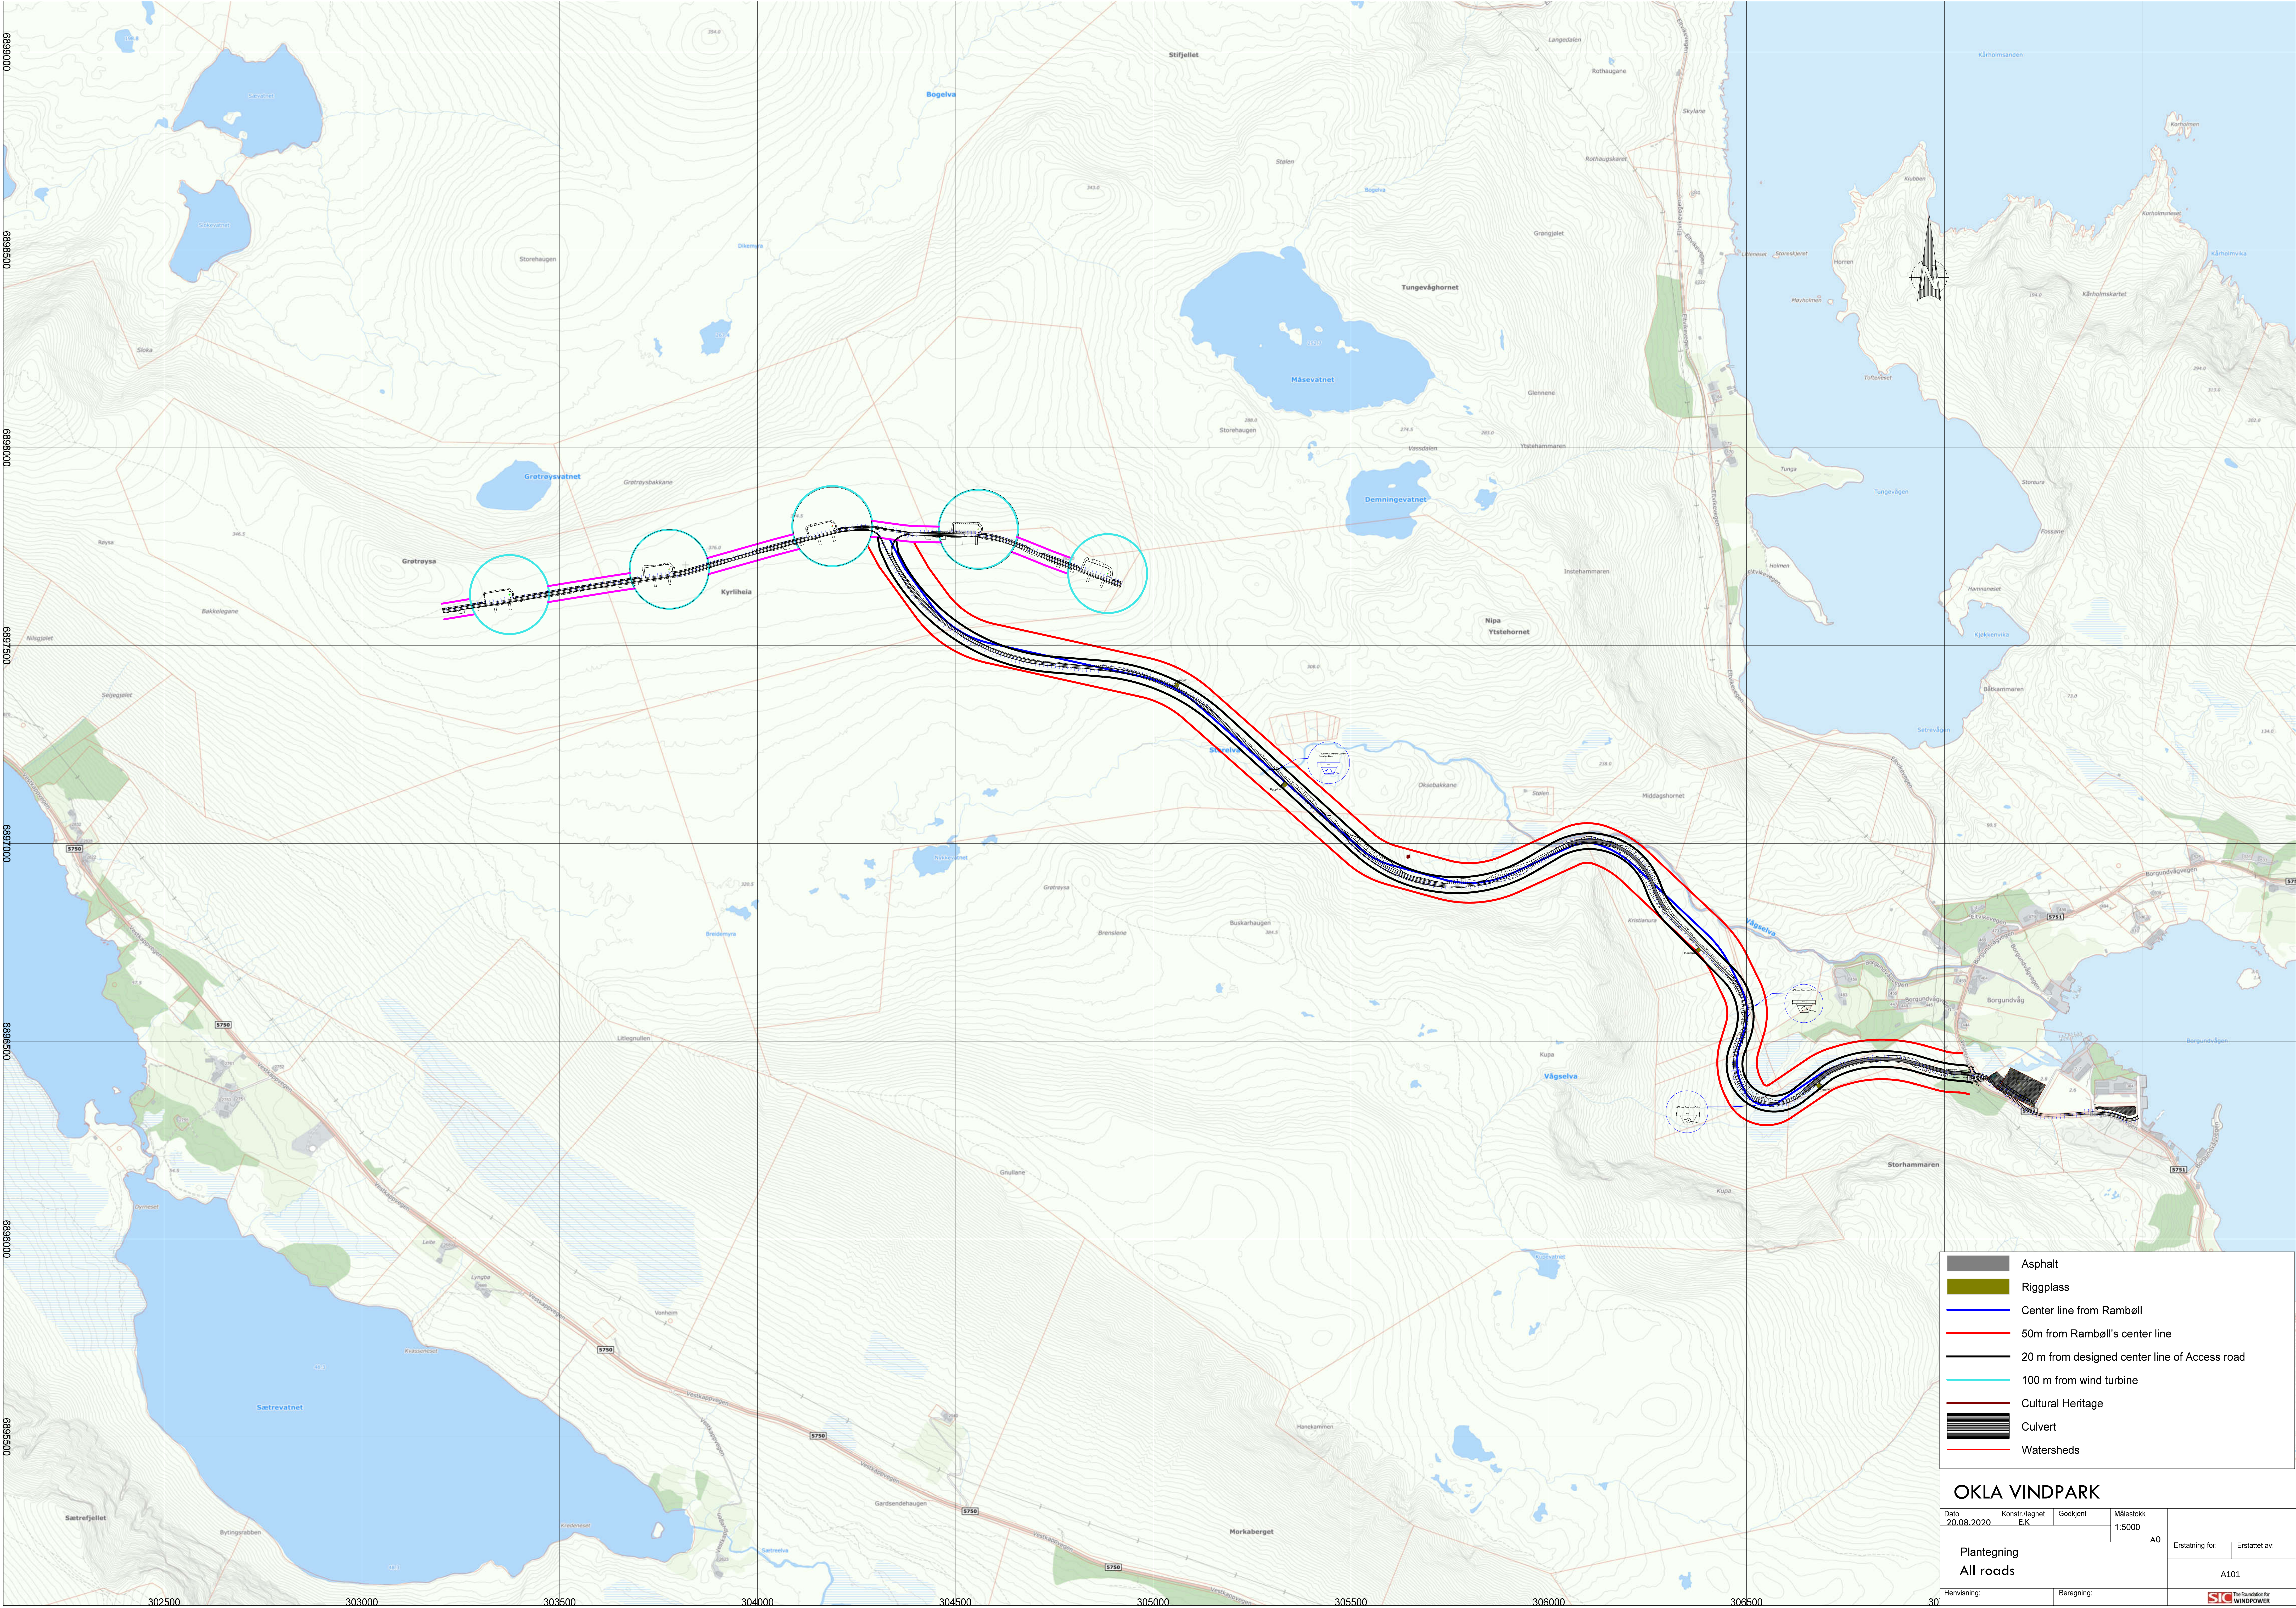

- Asphalt
- Riggplass
- Center line from Ramboll
- 50m from Ramboll's center line
- 20 m from designed center line of Access road
- 100 m from wind turbine
- Cultural Heritage
- Culvert
- Watersheds

OKLA VINDPARK

Dato: 20.08.2020

Konstr./Regnet: E.K

Godkjent: Godkjent

Målestokk: 1:5000

A0

Erstalling for:

Erstattet av:

Plantegning

All roads

Hemvisning:

Beregning:

A101

SIC WINDPOWER