



Vedlegg 2
Trasekart ny 132 kV forbindelse
Langeland - Otterøy

Omsøkte 132 kV traseer	■ Transformatorstasjon
— Kabel	Riggområde
— Luftledning	— Atkomsttrase
66 kV nett som skal rives	
- - - Kabel	
— Luftledning	

Dato: 24.02.2020

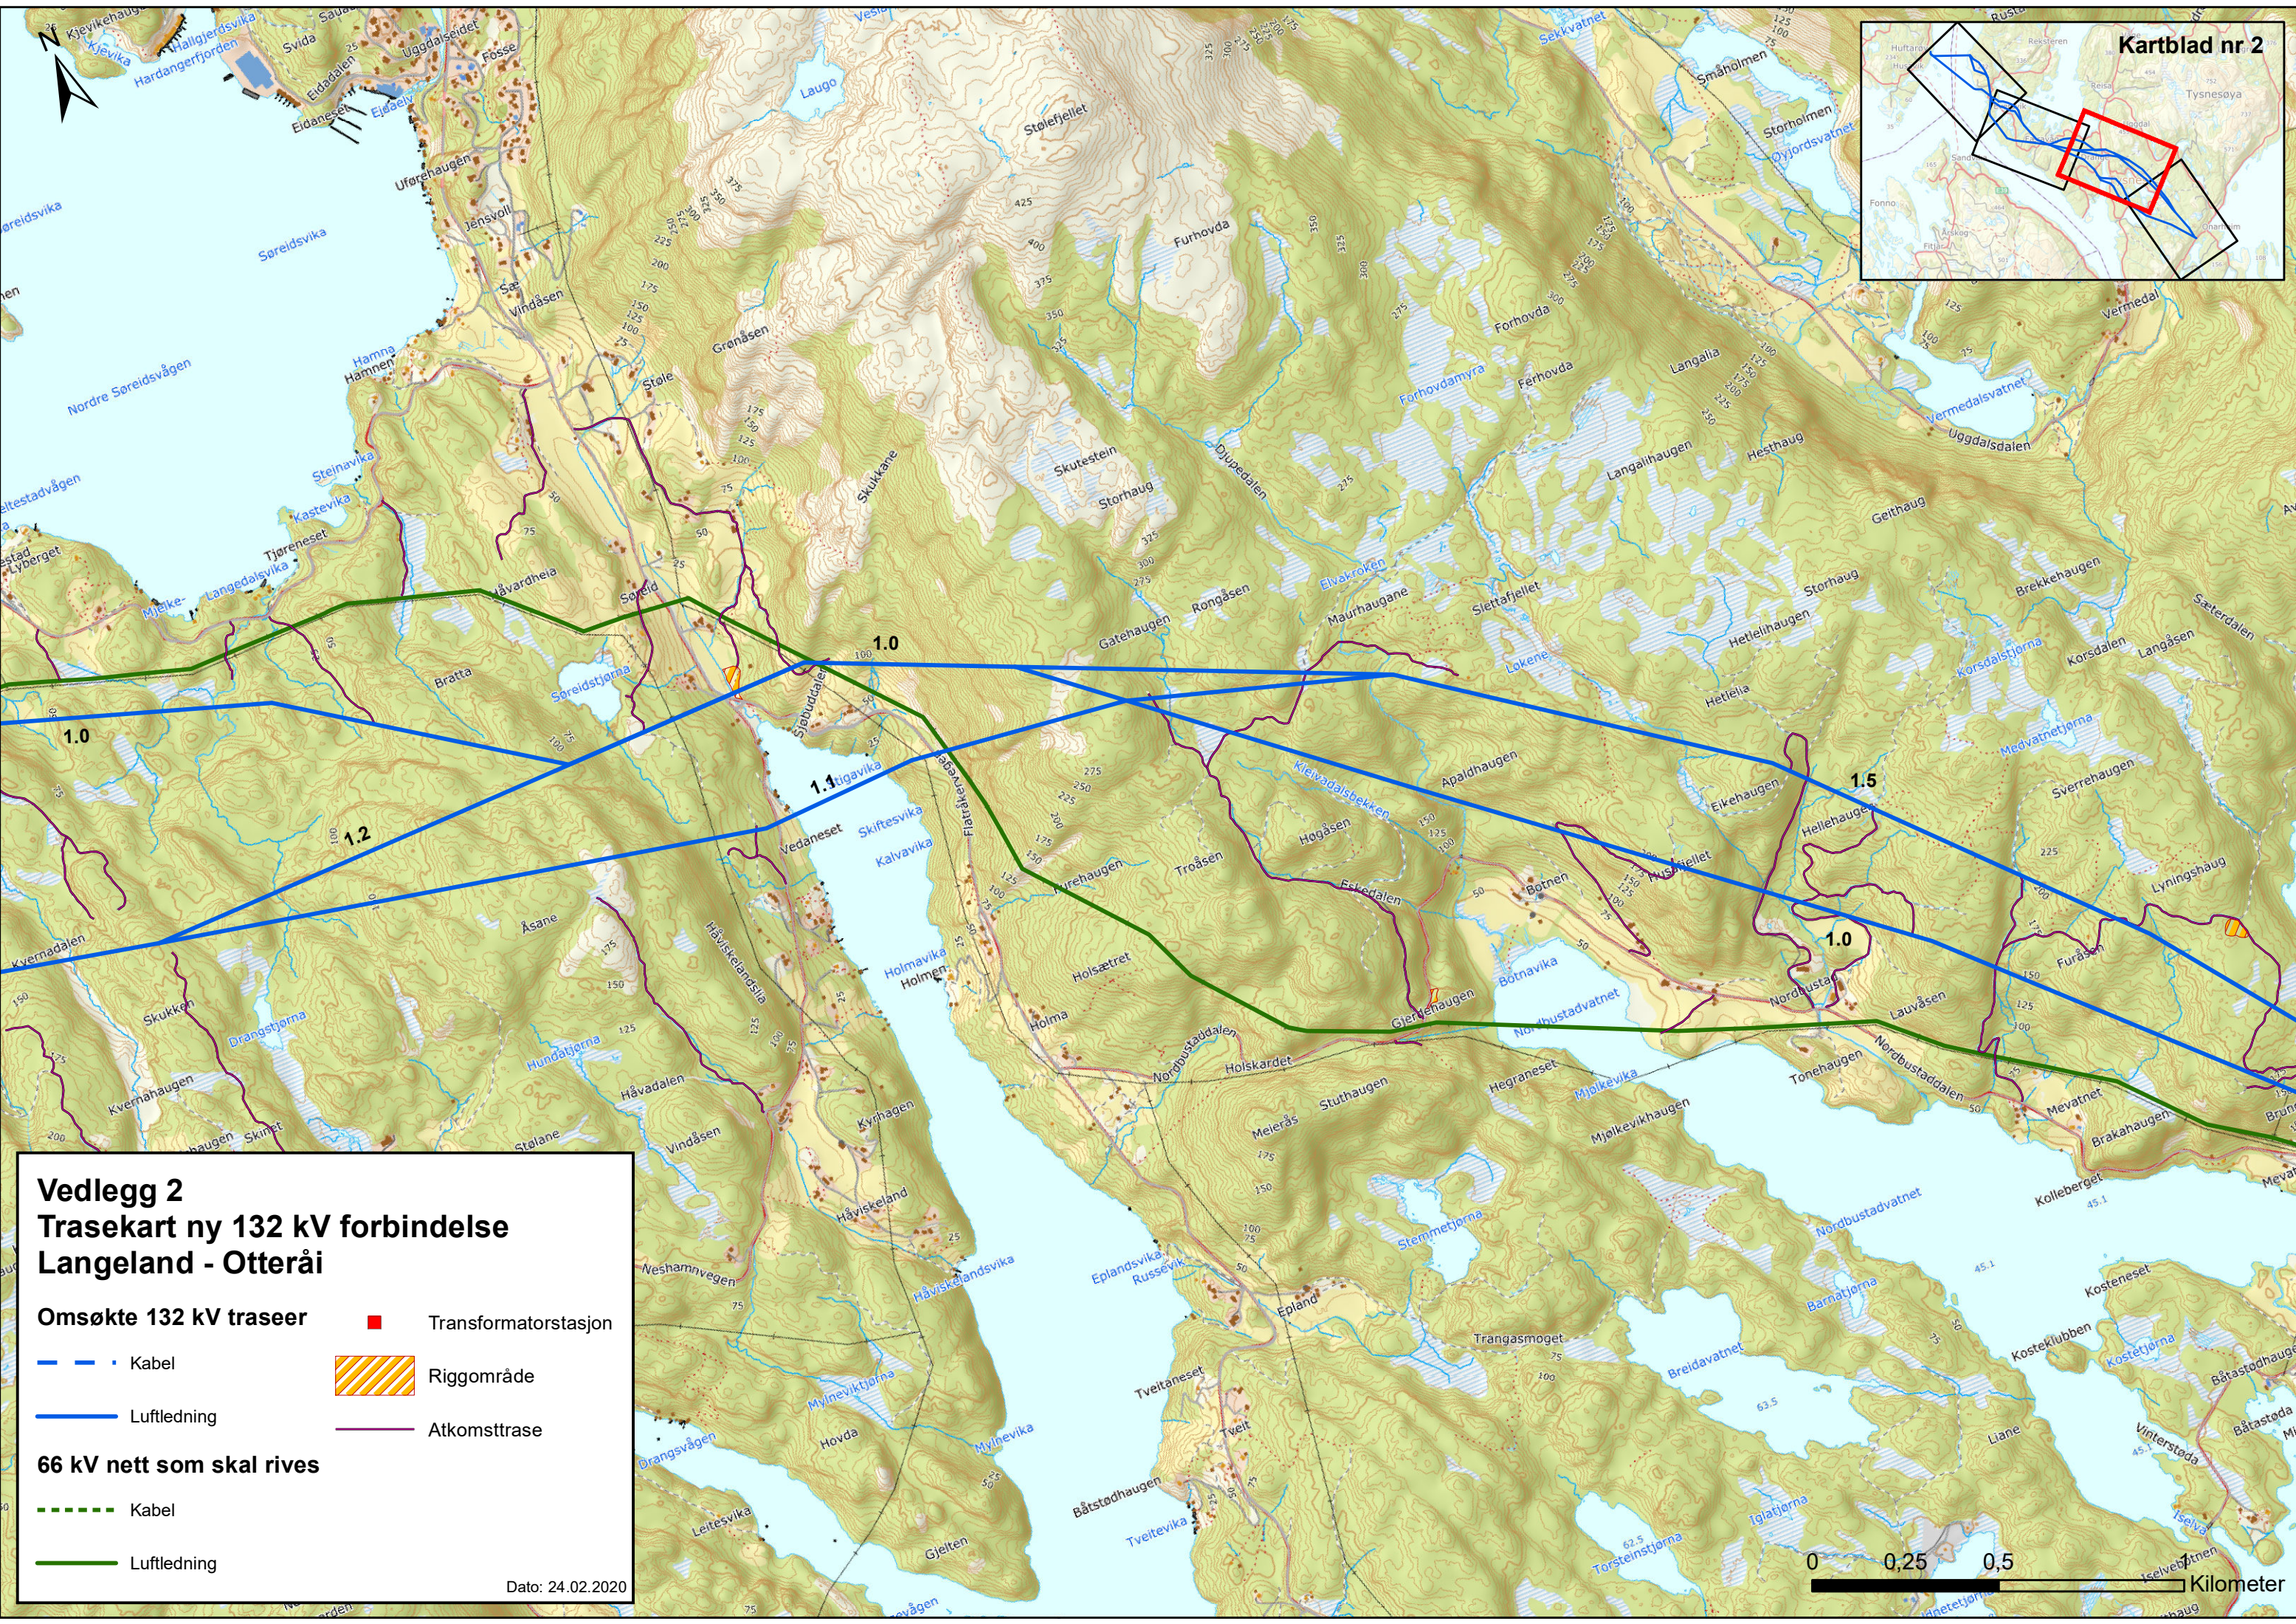


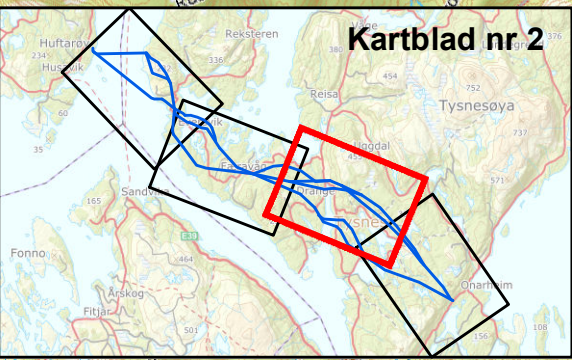


Vedlegg 2 Trasekart ny 132 kV forbindelse Langeland - Otteråi

- Omsøkte 132 kV traseer**
- Kabel
- Luftledning
- 66 kV nett som skal rives**
- - - Kabel
- Luftledning
- Transformatorstasjon
- Riggområde
- Atkomsttrase

Dato: 24.02.2020



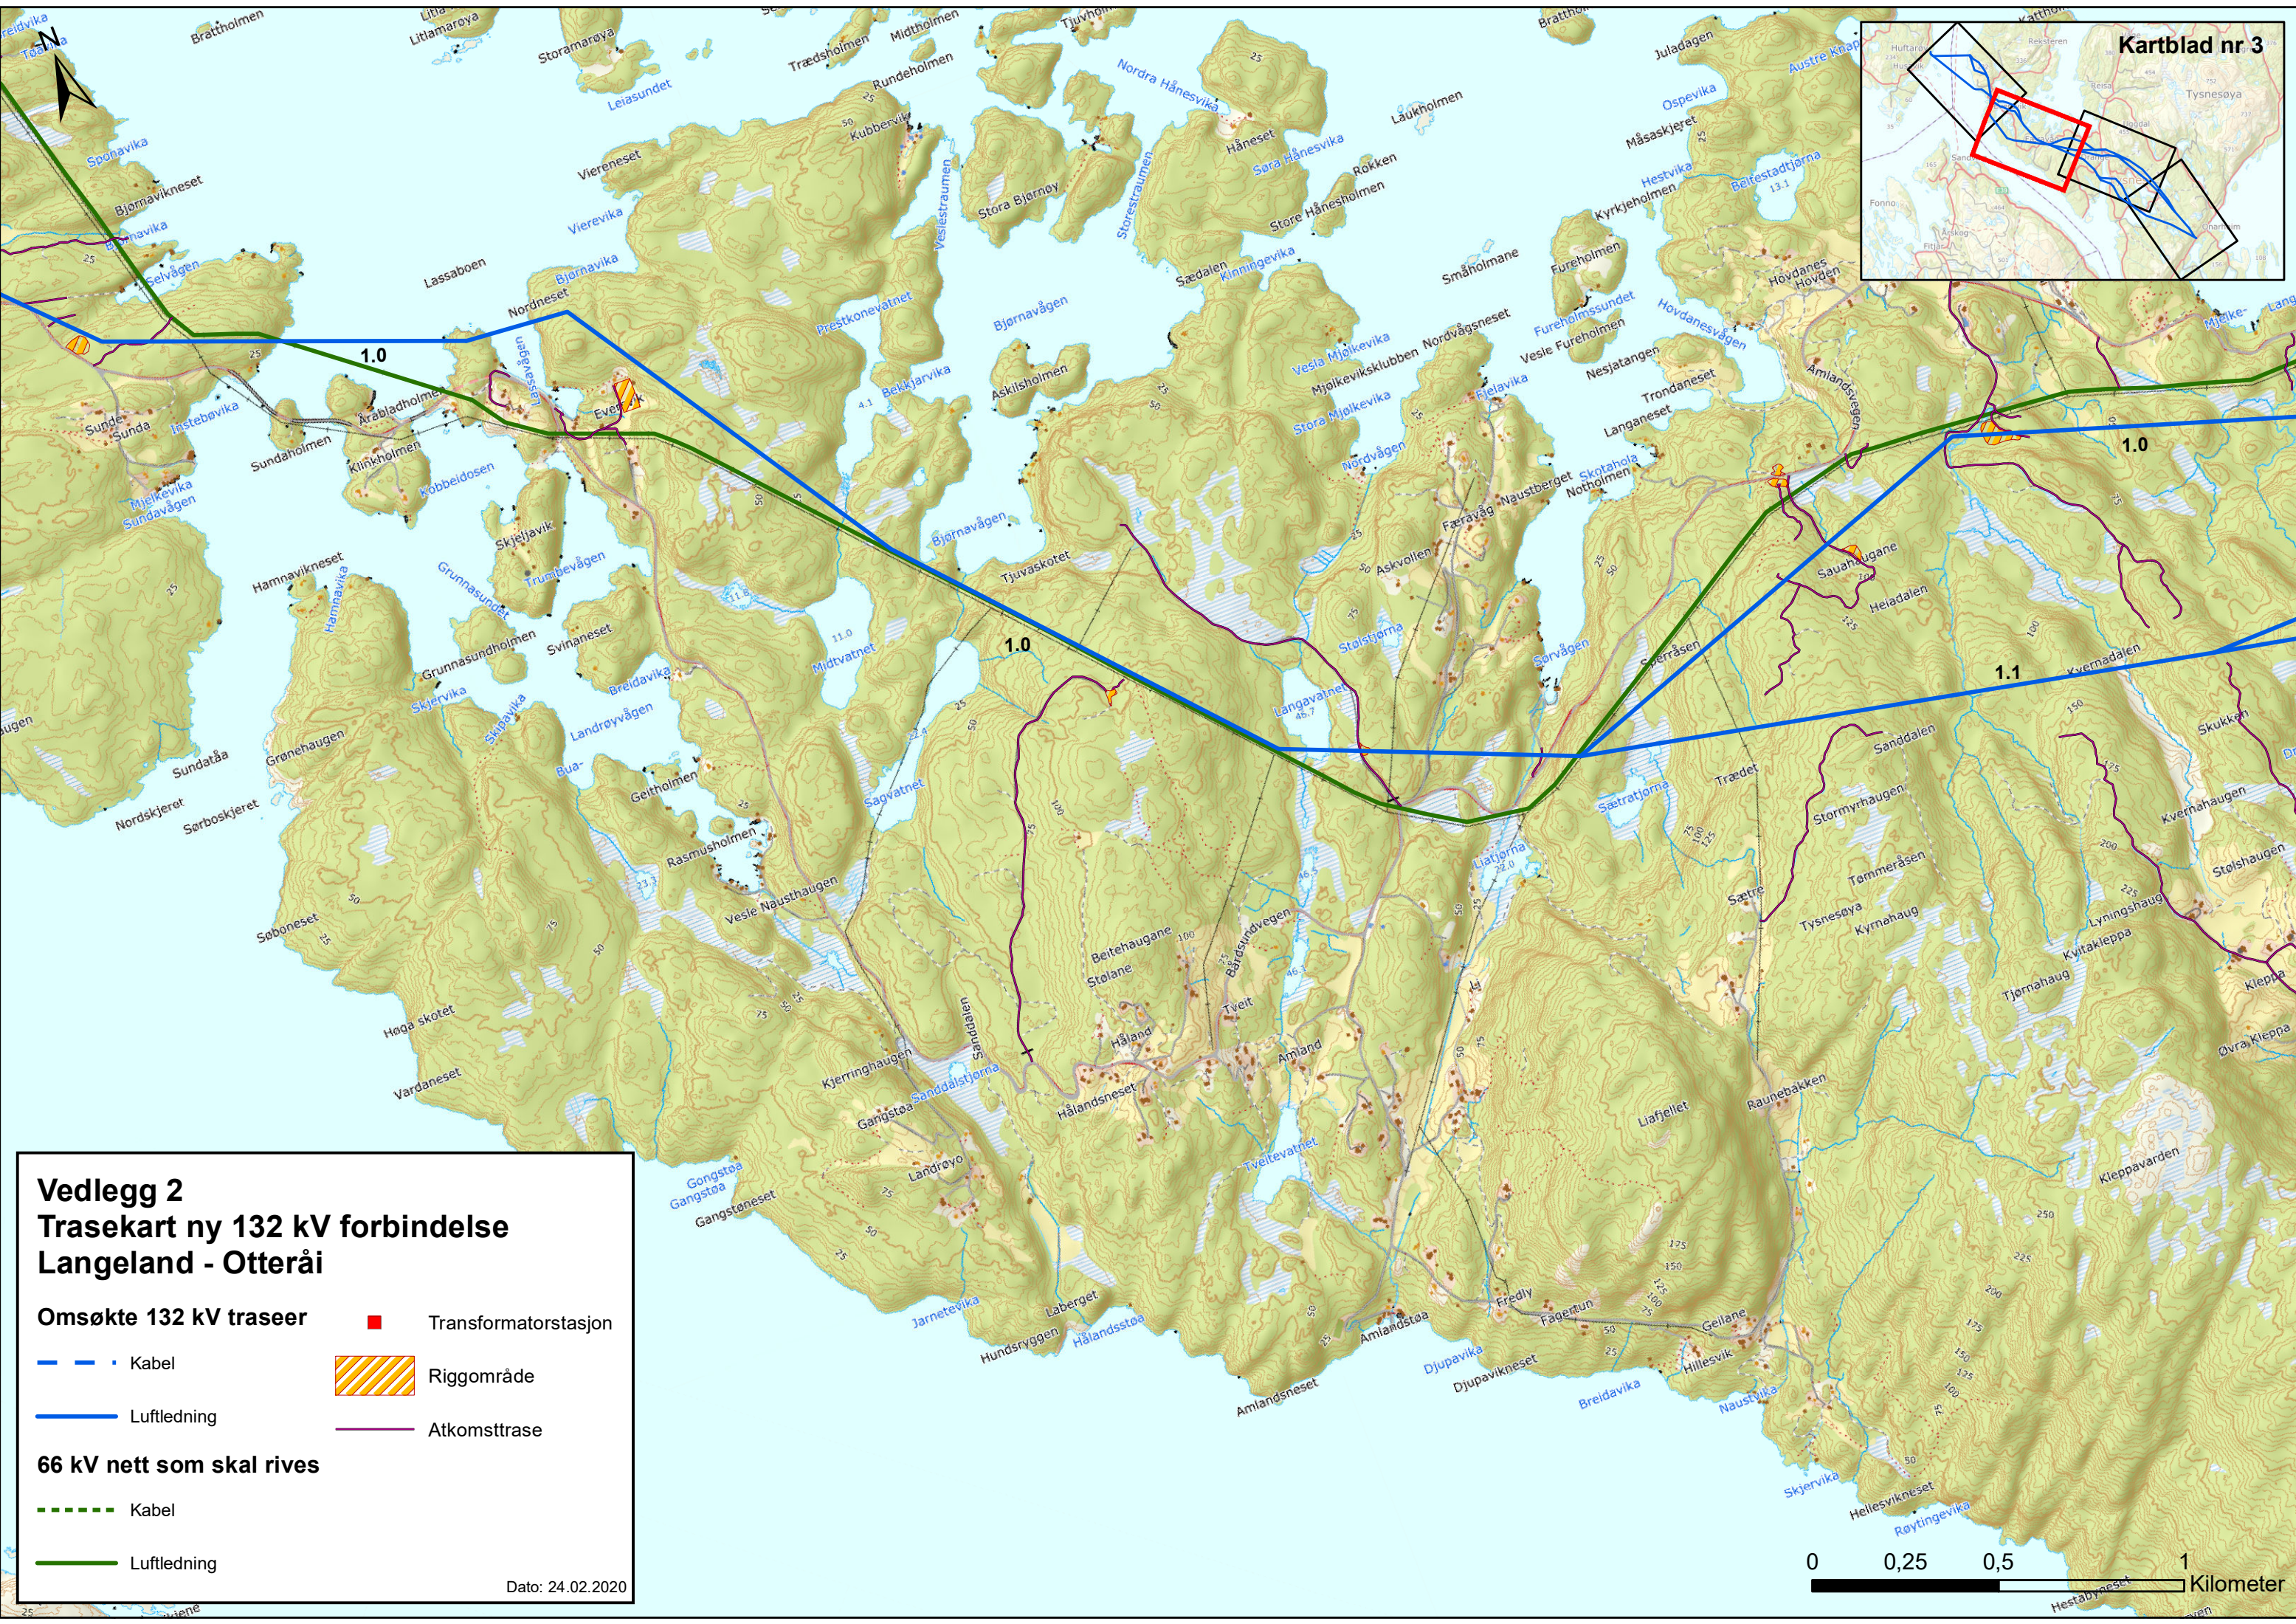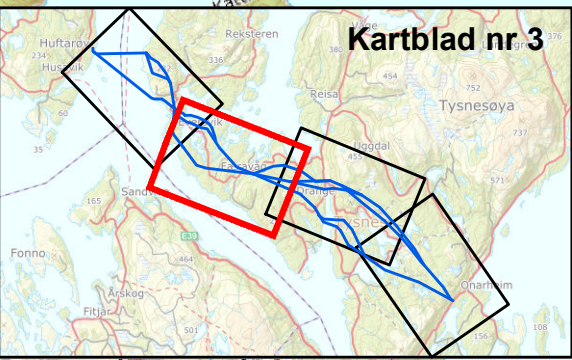

Vedlegg 2
Trasekart ny 132 kV forbindelse
Langeland - Otteråi

Omsøkte 132 kV traseer

- Kabel
- Luftledning

66 kV nett som skal rives

- - - Kabel
- Luftledning



■ Transformatorstasjon

Riggområde

— Atkomsttrase

Dato: 24.02.2020



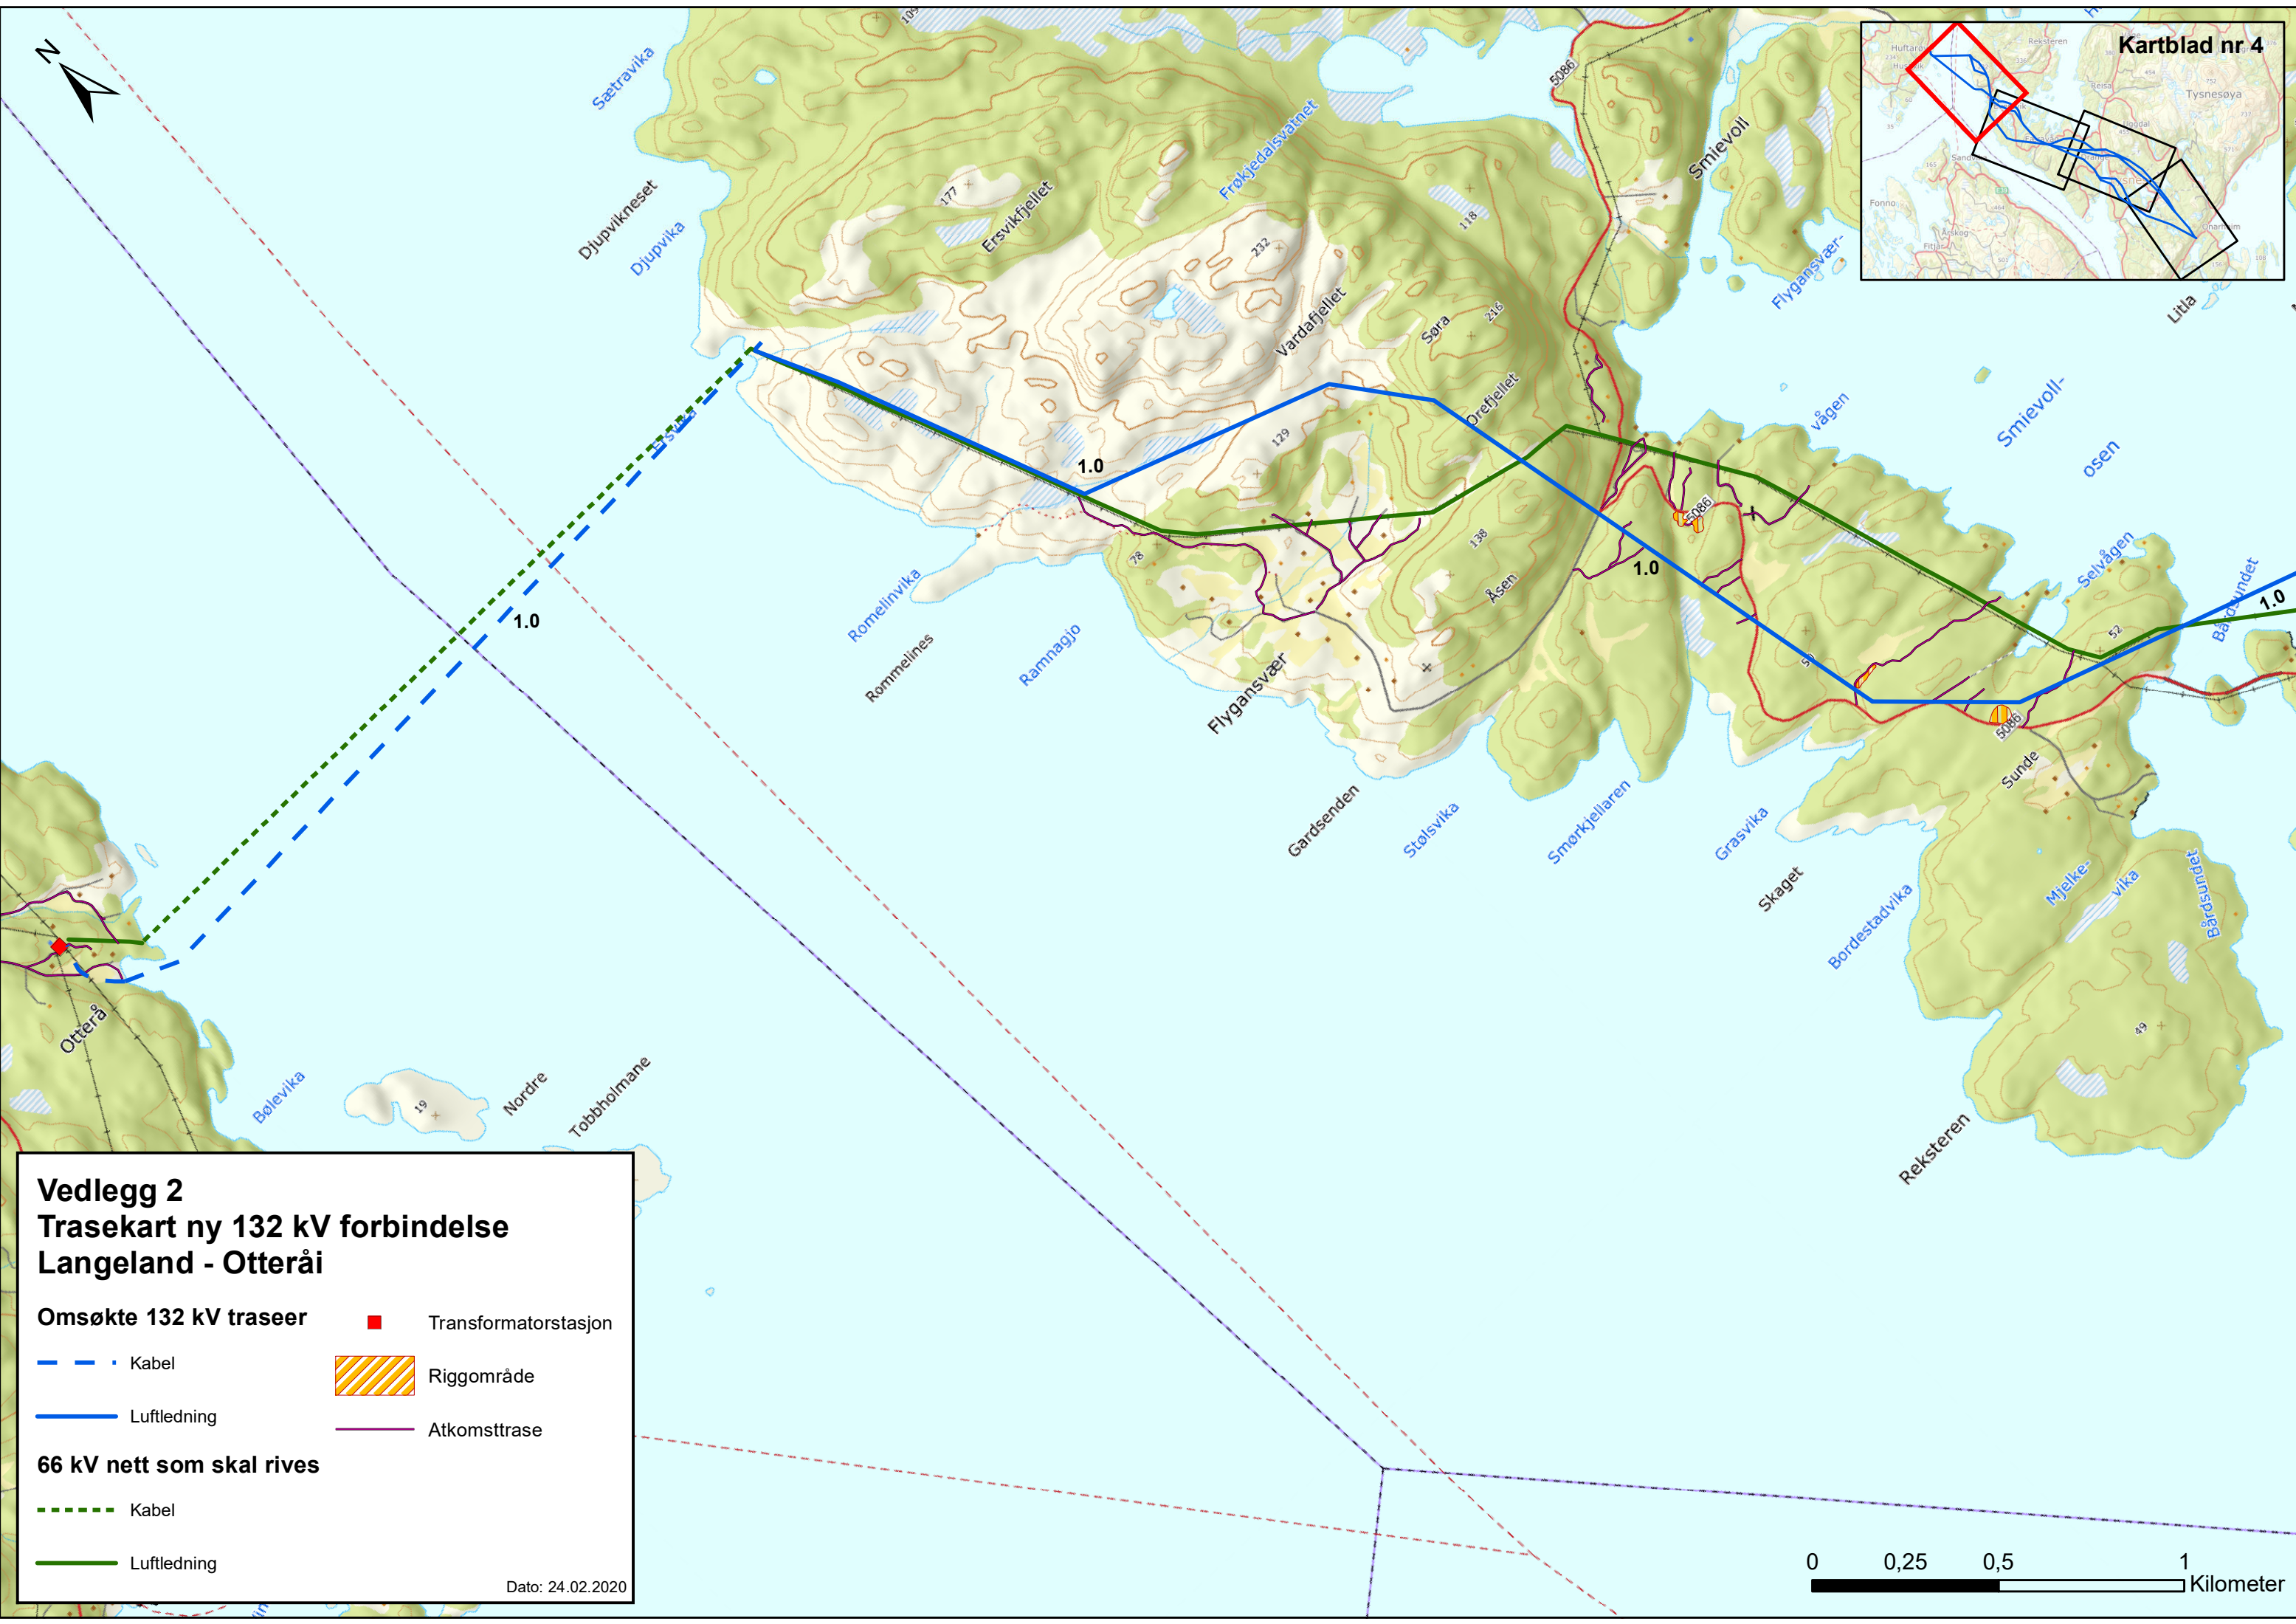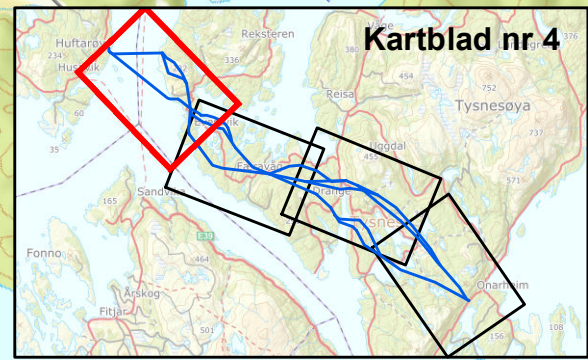

Vedlegg 2
Trasekart ny 132 kV forbindelse
Langeland - Otteråi

Kabel	Transformatorstasjon
Luftledning	Riggområde
Kabel	Atkomsttrase
Luftledning	

66 kV nett som skal rives

Kabel
Luftledning

Dato: 24.02.2020

