



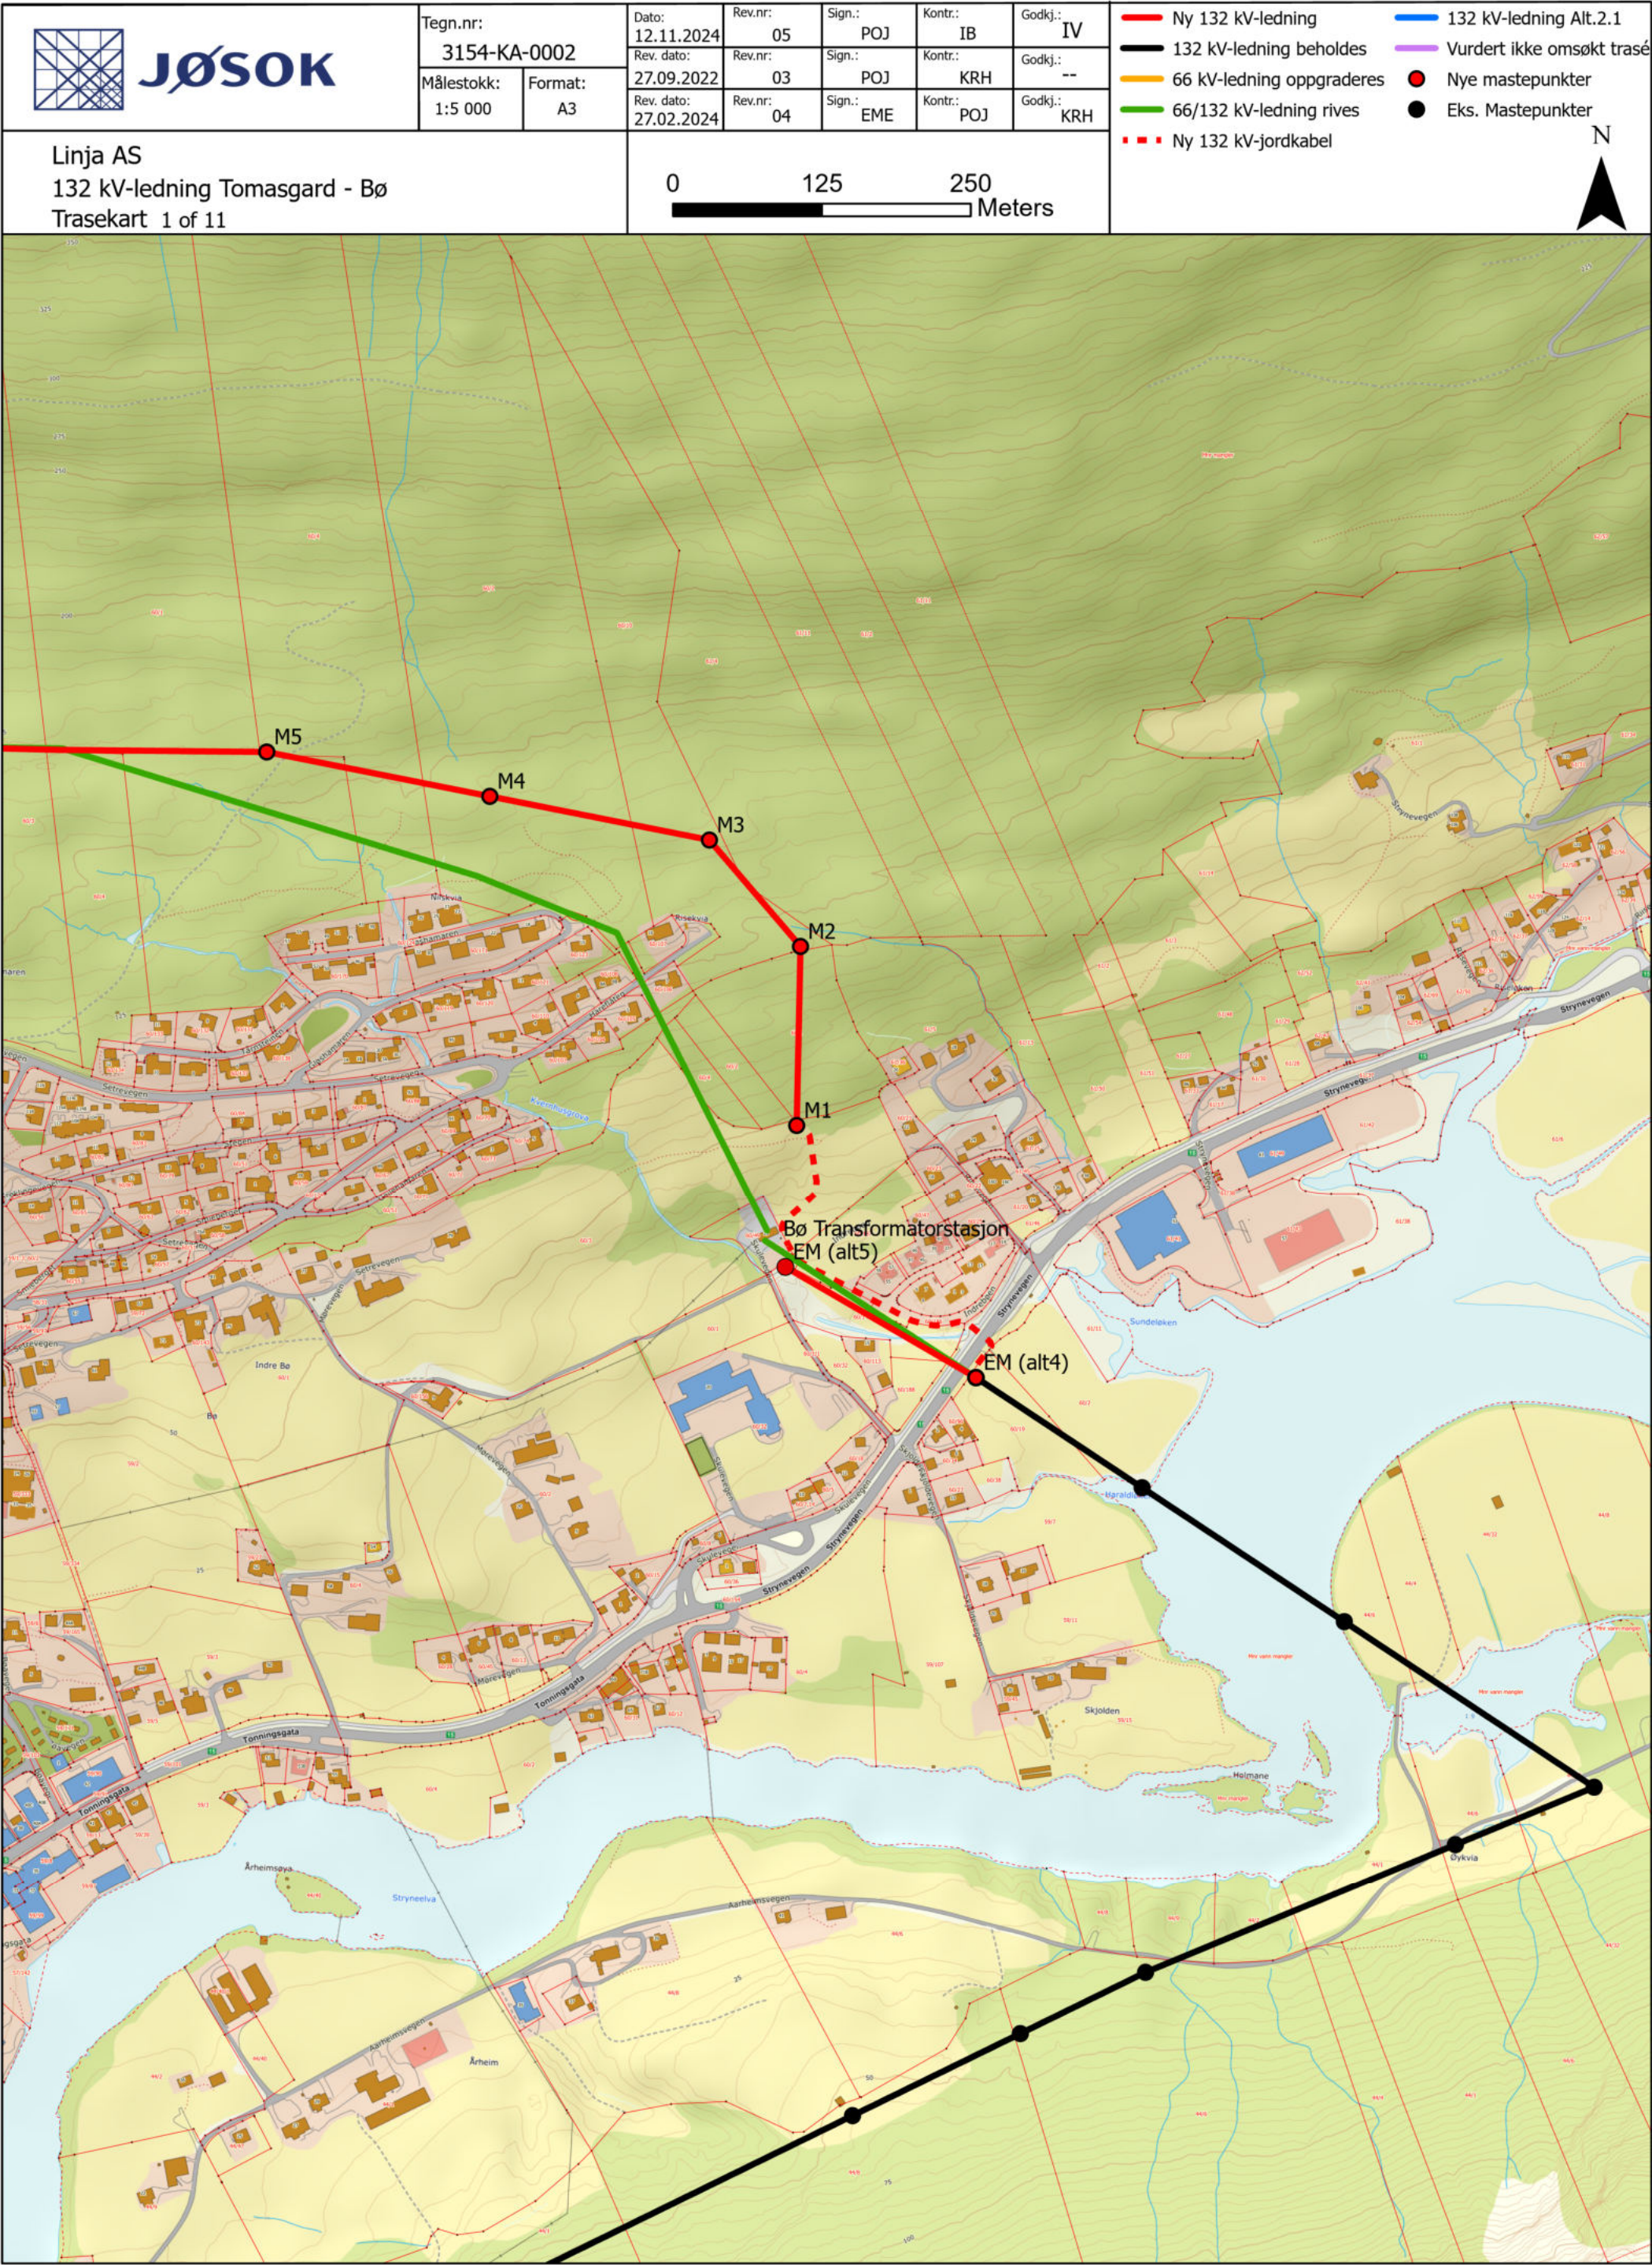

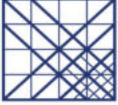

JØSOK

Tegn.nr:
3154-KA-0002

Målestokk:
1:5 000

Format:
A3

Dato:
12.11.2024

Rev. dato:
27.09.2022

Rev. dato:
27.02.2024

Rev.nr:
05

Rev.nr:
03

Rev.nr:
04

Sign.:
POJ

Sign.:
POJ

Sign.:
EME

Kontr.:
IB

Kontr.:
KRH

Kontr.:
POJ

Godkj.:
IV

Godkj.:
--

Godkj.:
KRH

Ny 132 kV-ledning

132 kV-ledning beholdes

66 kV-ledning oppgraderes

66/132 kV-ledning rives

Ny 132 kV-jordkabel

132 kV-ledning Alt.2.1

Vurdert ikke omsøkt trasé

Nye mastepunkter

Eks. Mastepunkter

0

125

250

Meters


N

Linja AS

132 kV-ledning Tomasgard - Bø

Trasekart 2 of 11



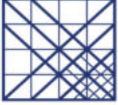

JØSOK

Tegn.nr:
3154-KA-0002

Målestokk:
1:5 000

Format:
A3

Dato:
12.11.2024

Rev. dato:
27.09.2022

Rev. dato:
27.02.2024

Rev.nr:
05

Rev.nr:
03

Rev.nr:
04

Sign.:
POJ

Sign.:
POJ

Sign.:
EME

Kontr.:
IB

Kontr.:
KRH

Kontr.:
POJ

Godkj.:
IV

Godkj.:
--

Godkj.:
KRH

Ny 132 kV-ledning

132 kV-ledning beholdes

66 kV-ledning oppgraderes

66/132 kV-ledning rives

Ny 132 kV-jordkabel

132 kV-ledning Alt.2.1

Vurdert ikke omsøkt trasé

Nye mastepunkter

Eks. Mastepunkter

0123456789

0123456789

0123456789

0

125

250

Meters


Linja AS


132 kV-ledning Tomasgard - Bø


Trasekart 3 of 11


N


The map displays a topographic view of a region with a proposed 132 kV power line route. The route is highlighted in red and passes through several points labeled M10, M11, M12, M13, and M14. The map includes contour lines, water bodies, and various geographical features. The route starts near M14 on the left and extends towards M10 on the right. The map also shows existing infrastructure, including roads and other power lines. The legend indicates that the red line represents a new 132 kV line, while other colors represent existing or planned infrastructure. The map is titled 'Linja AS 132 kV-ledning Tomasgard - Bø Trasekart 3 of 11'.

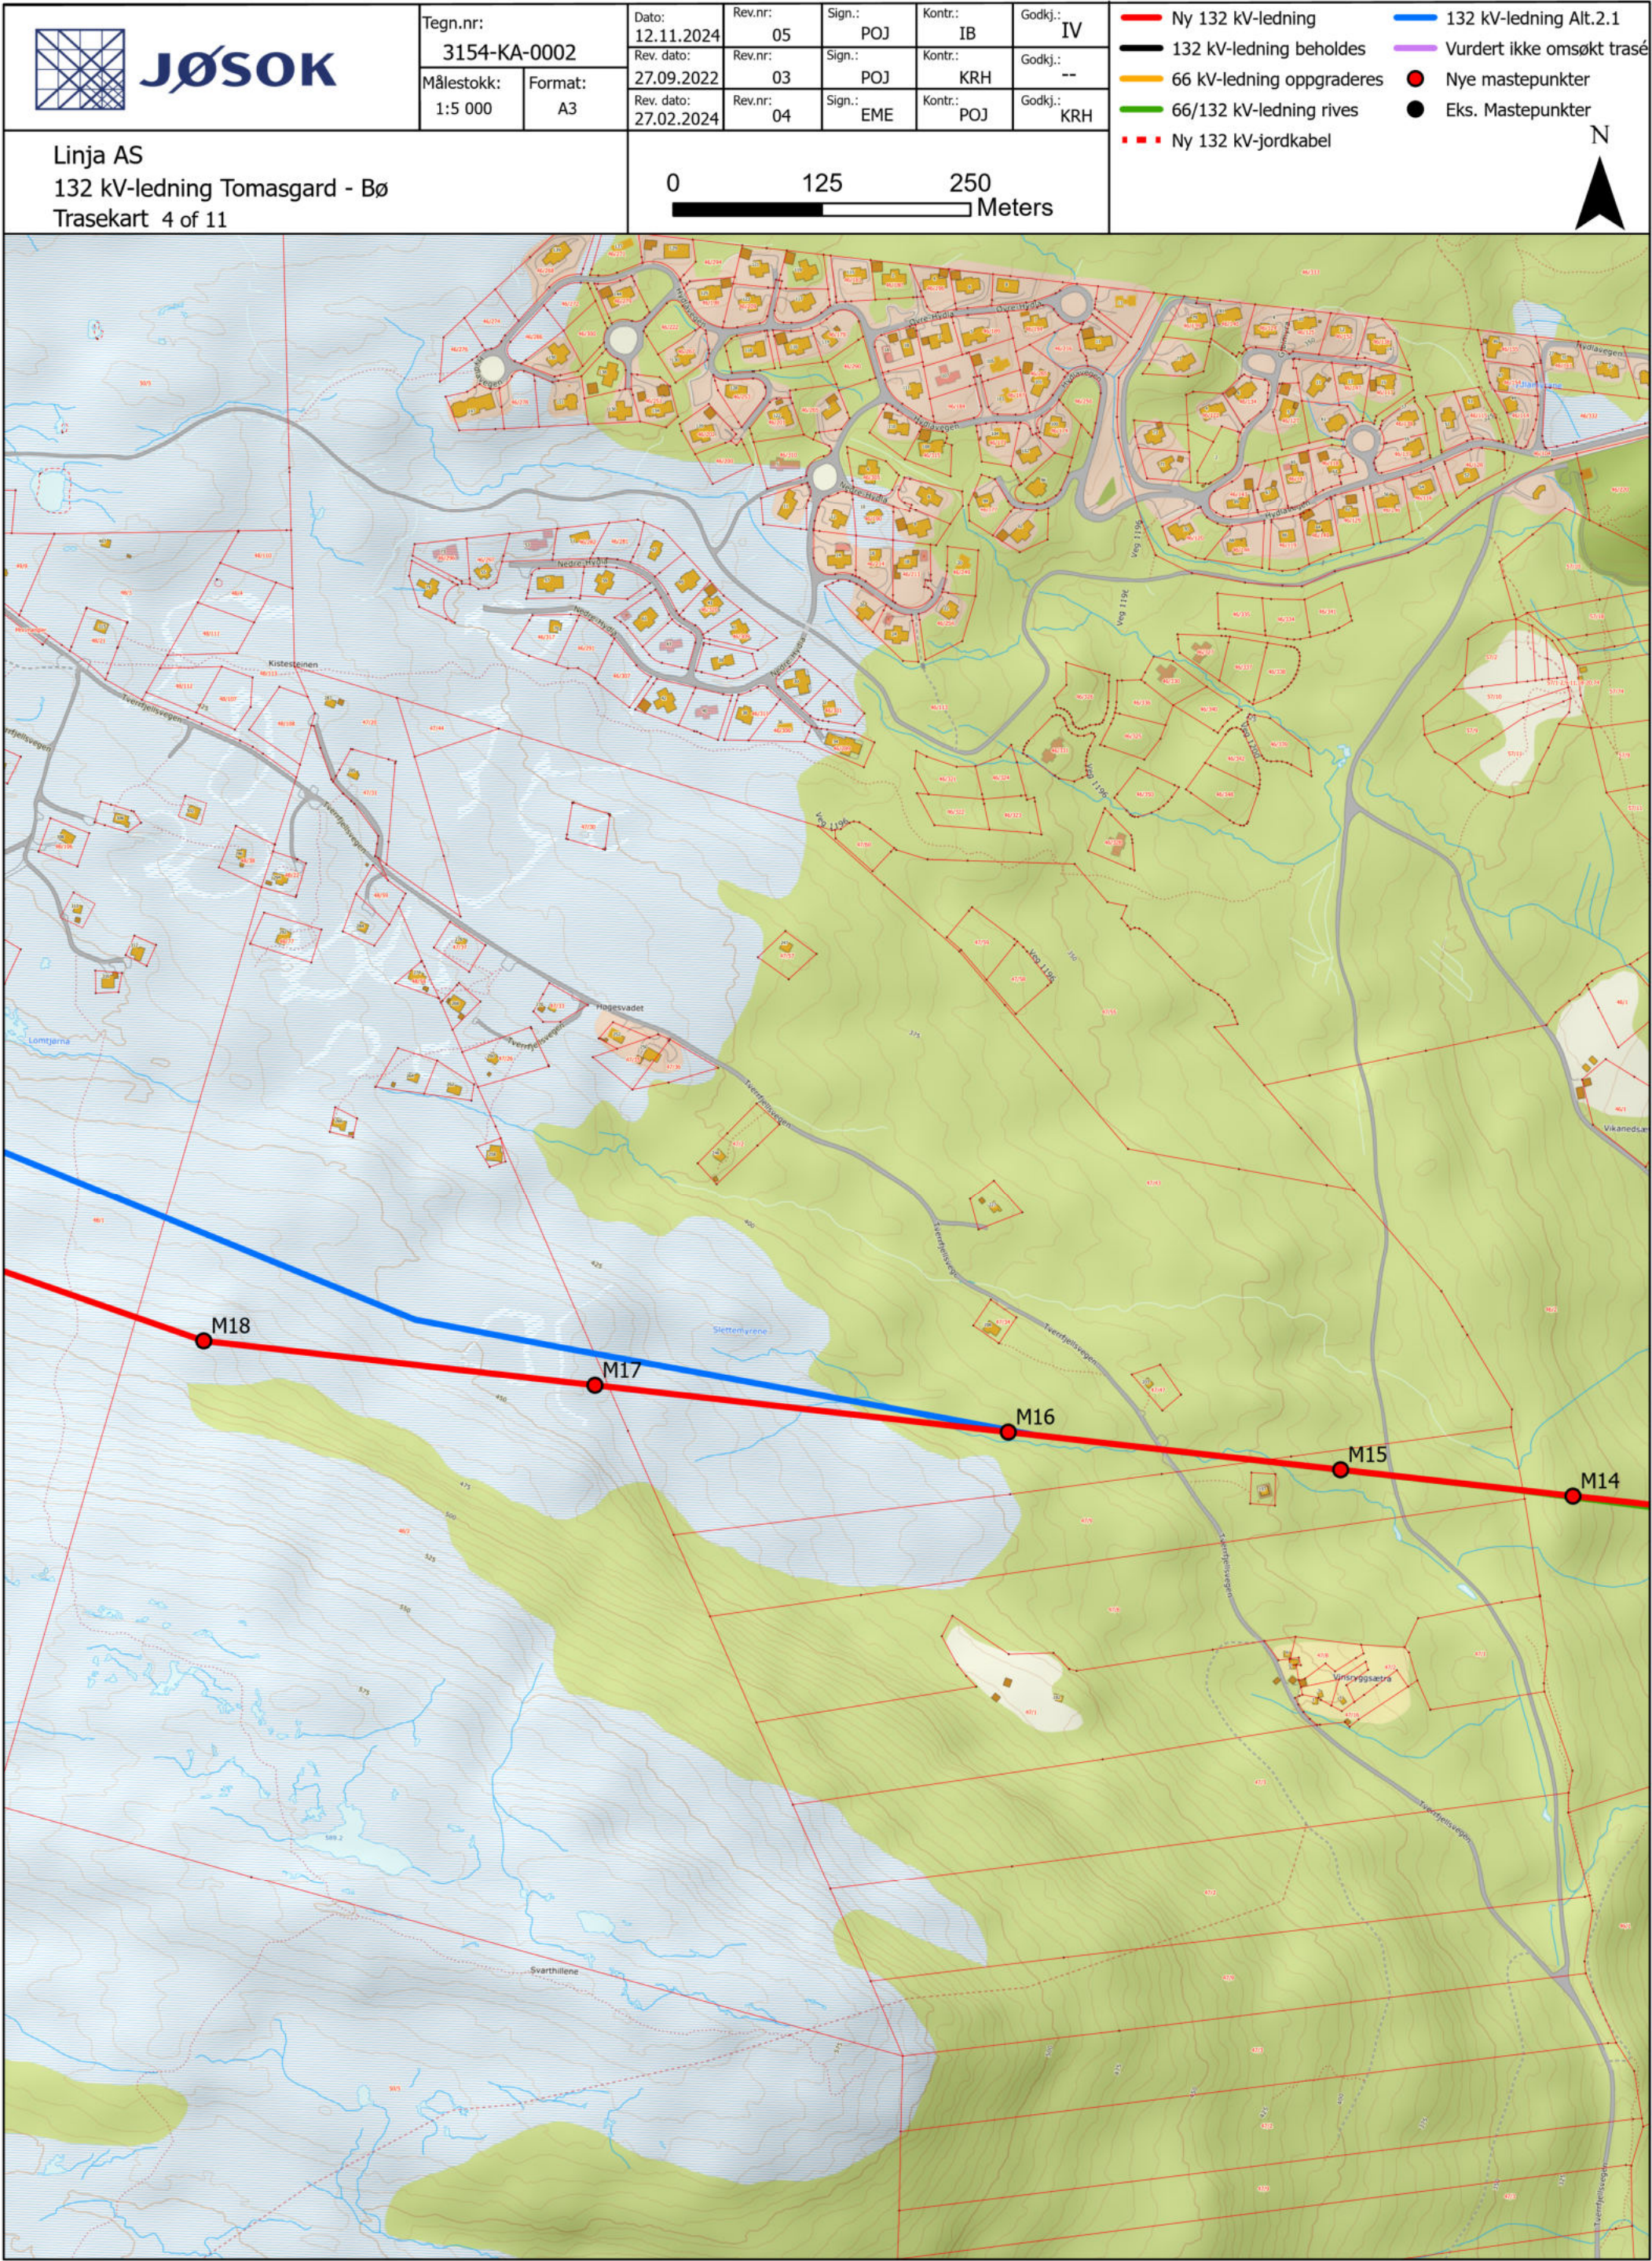

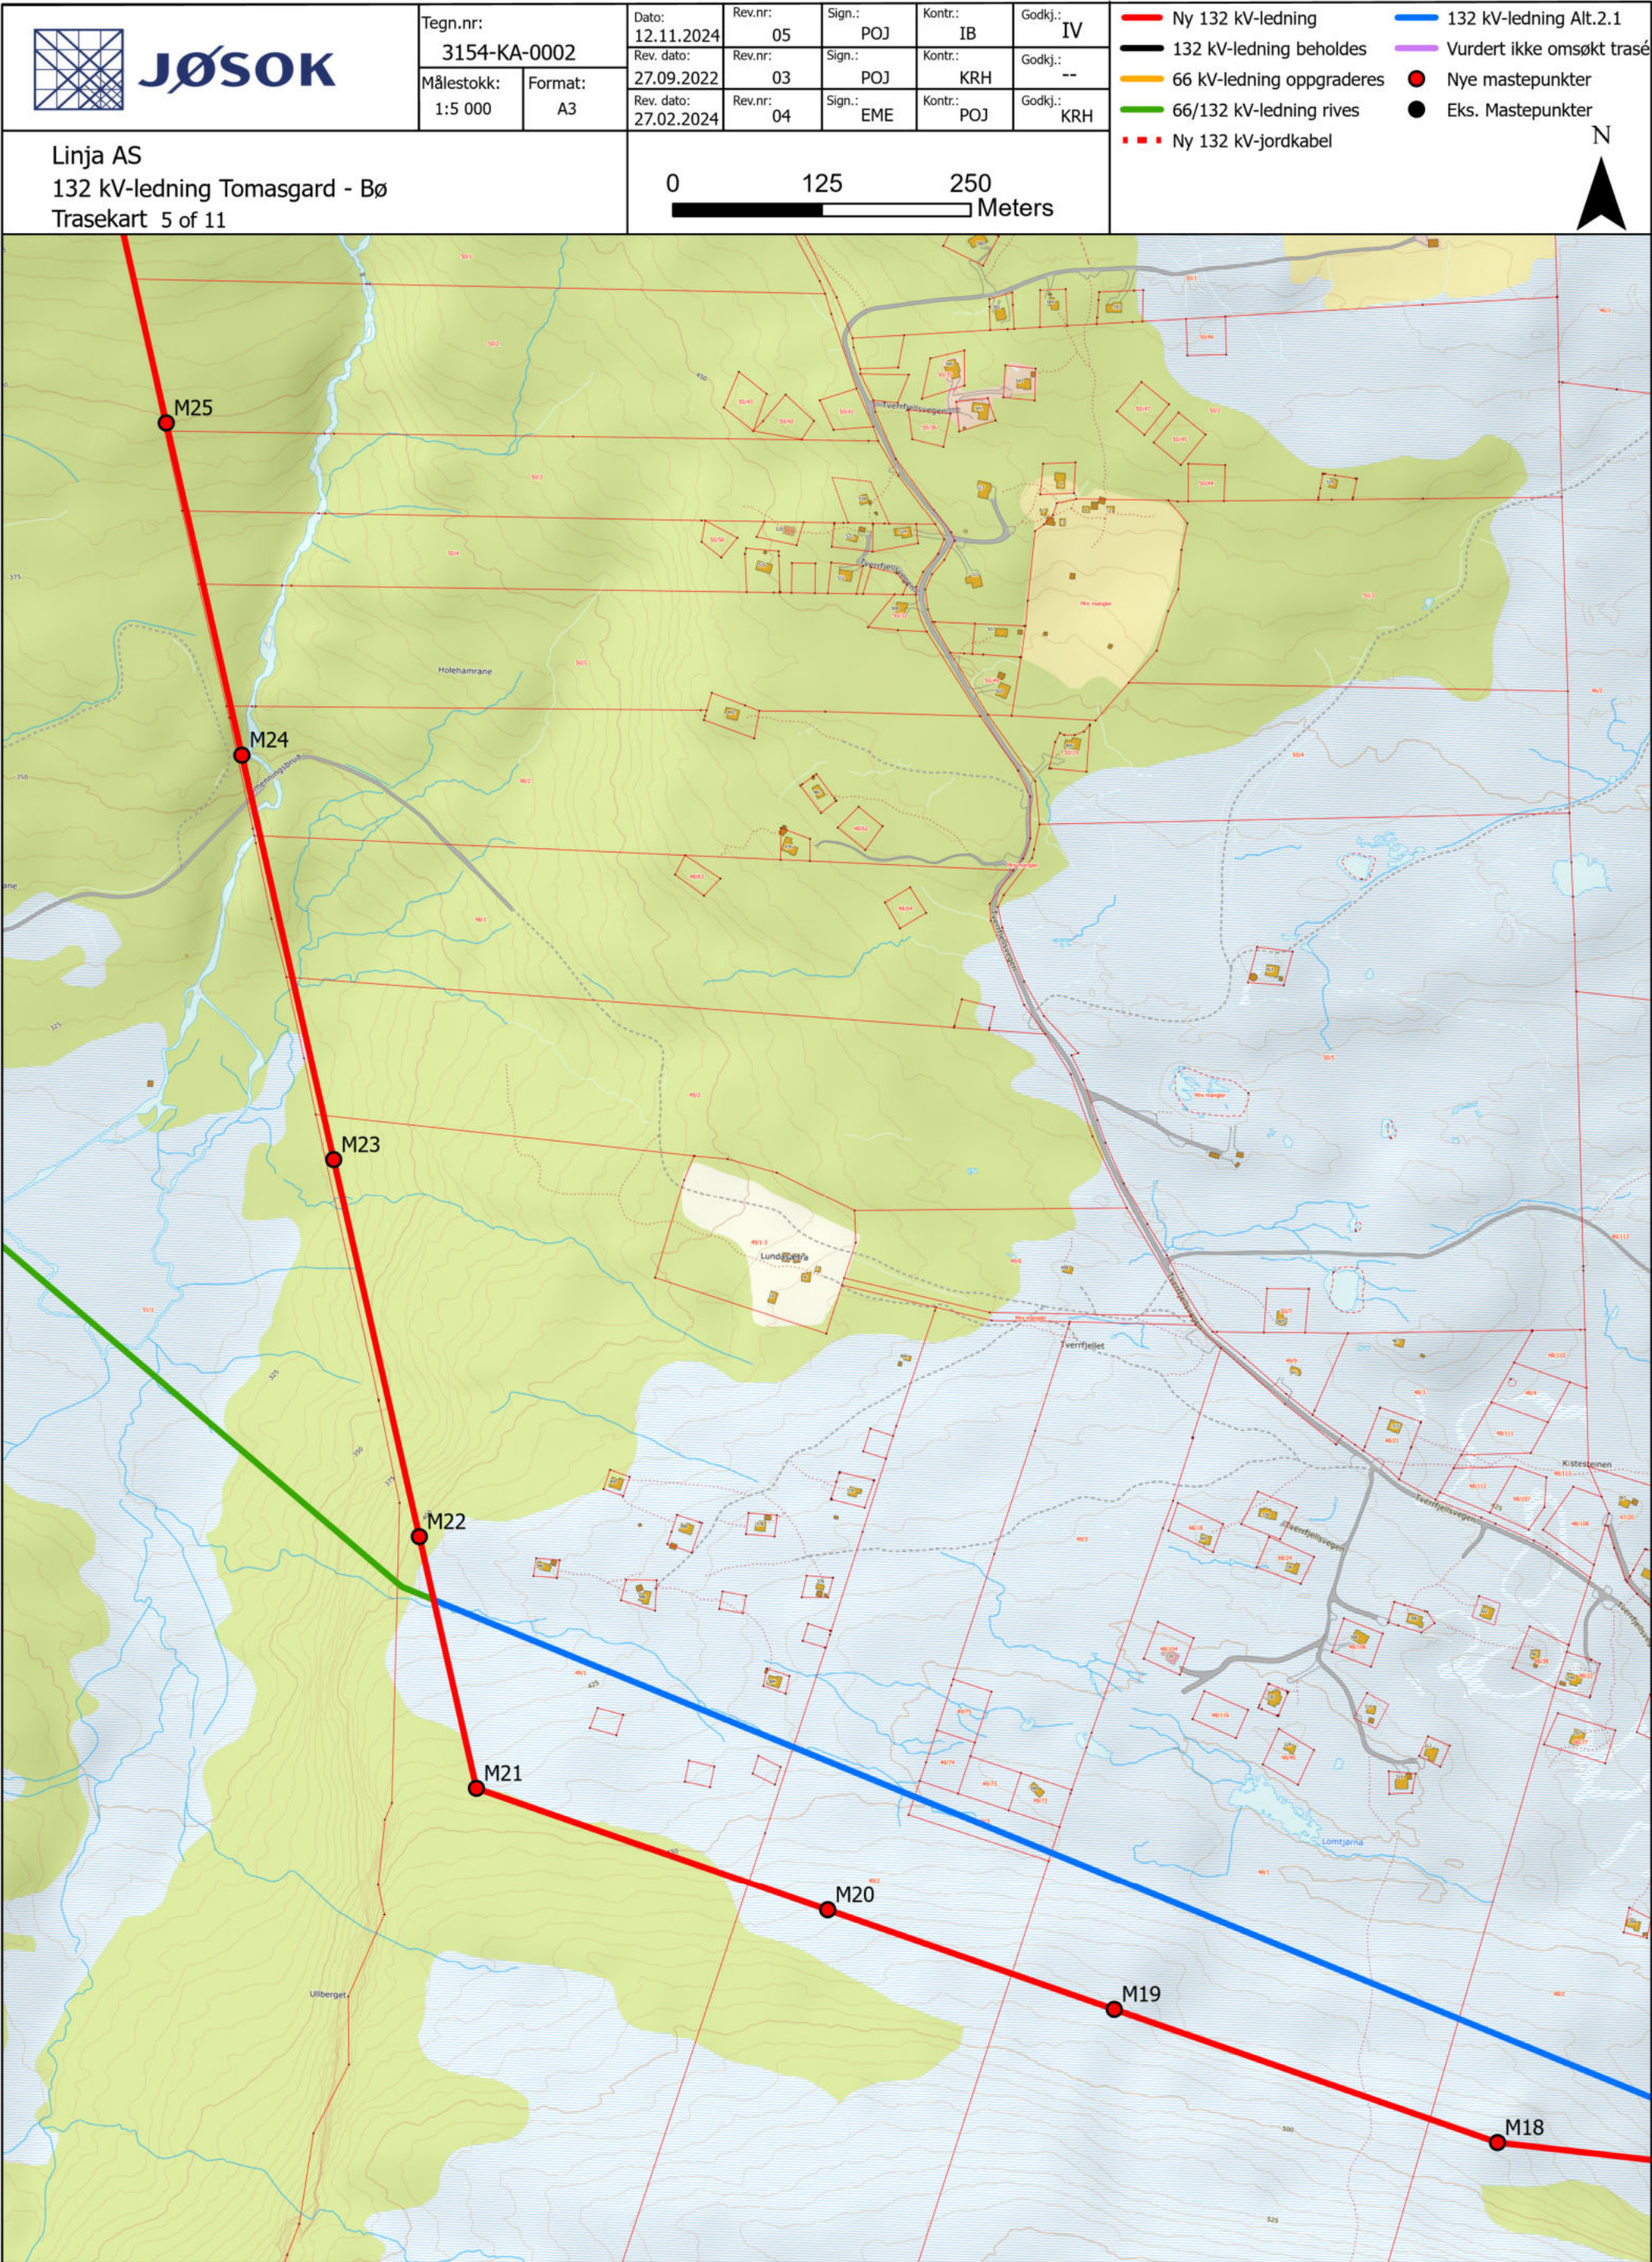

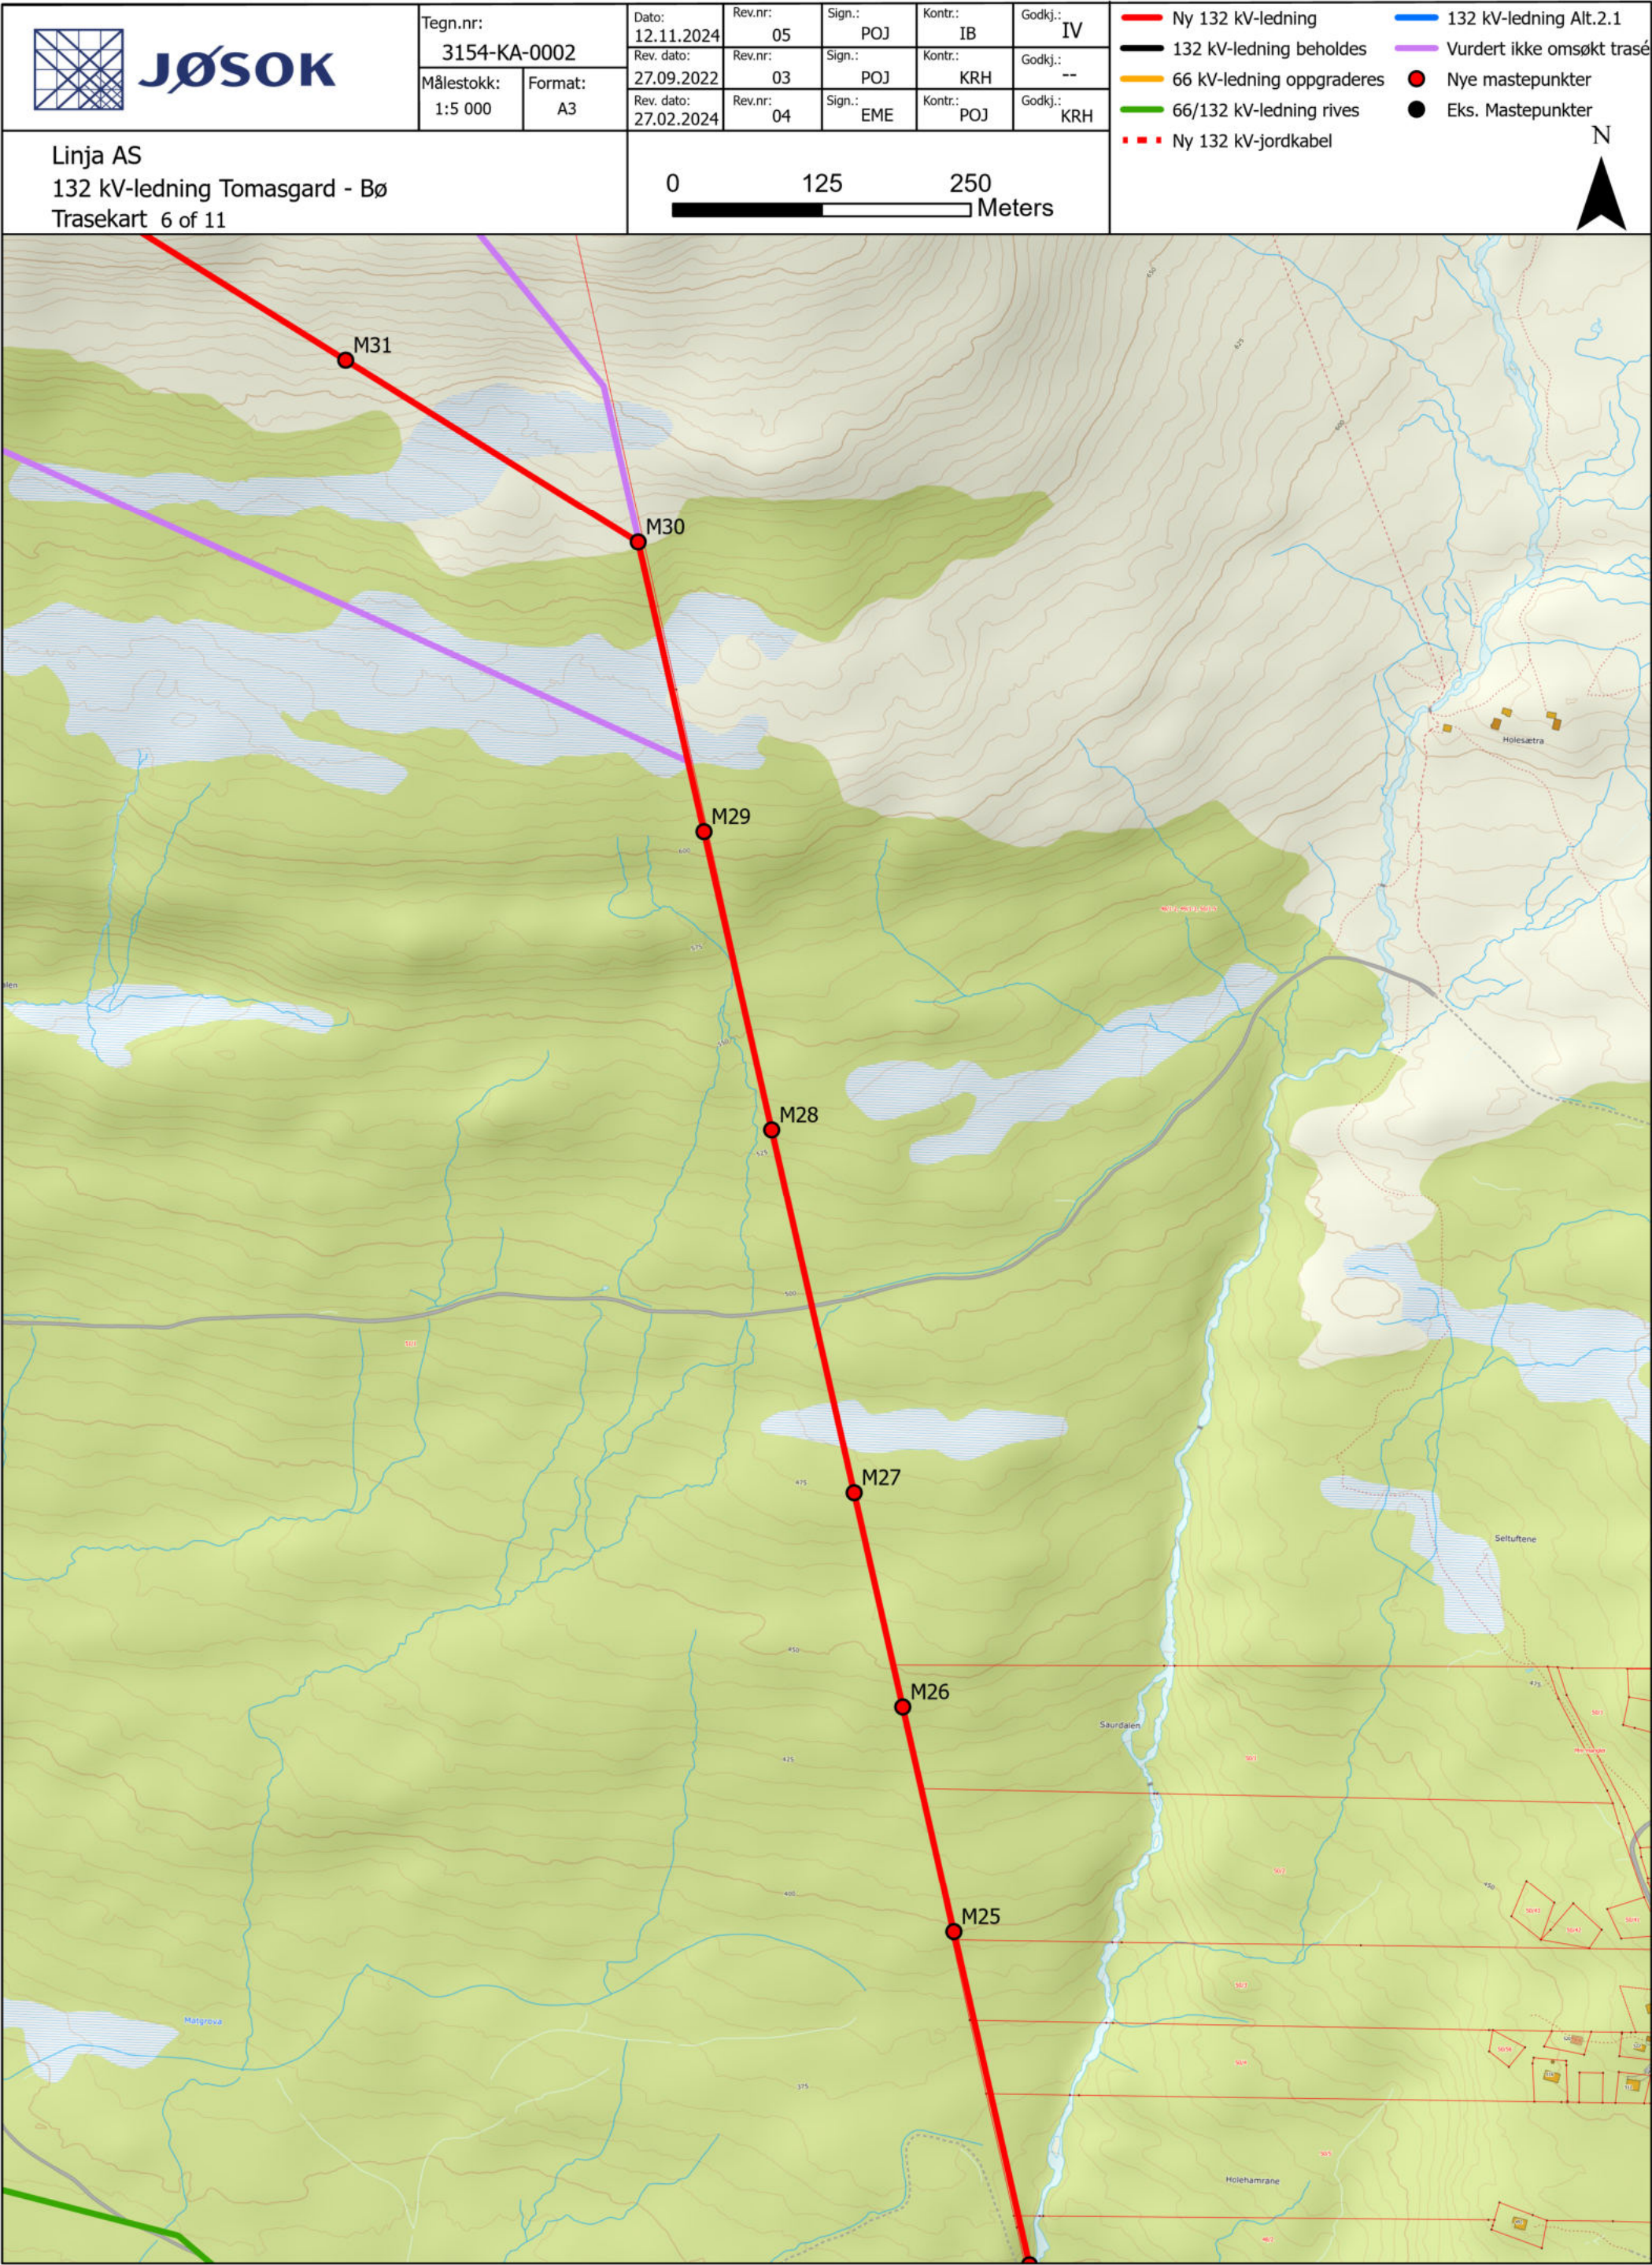

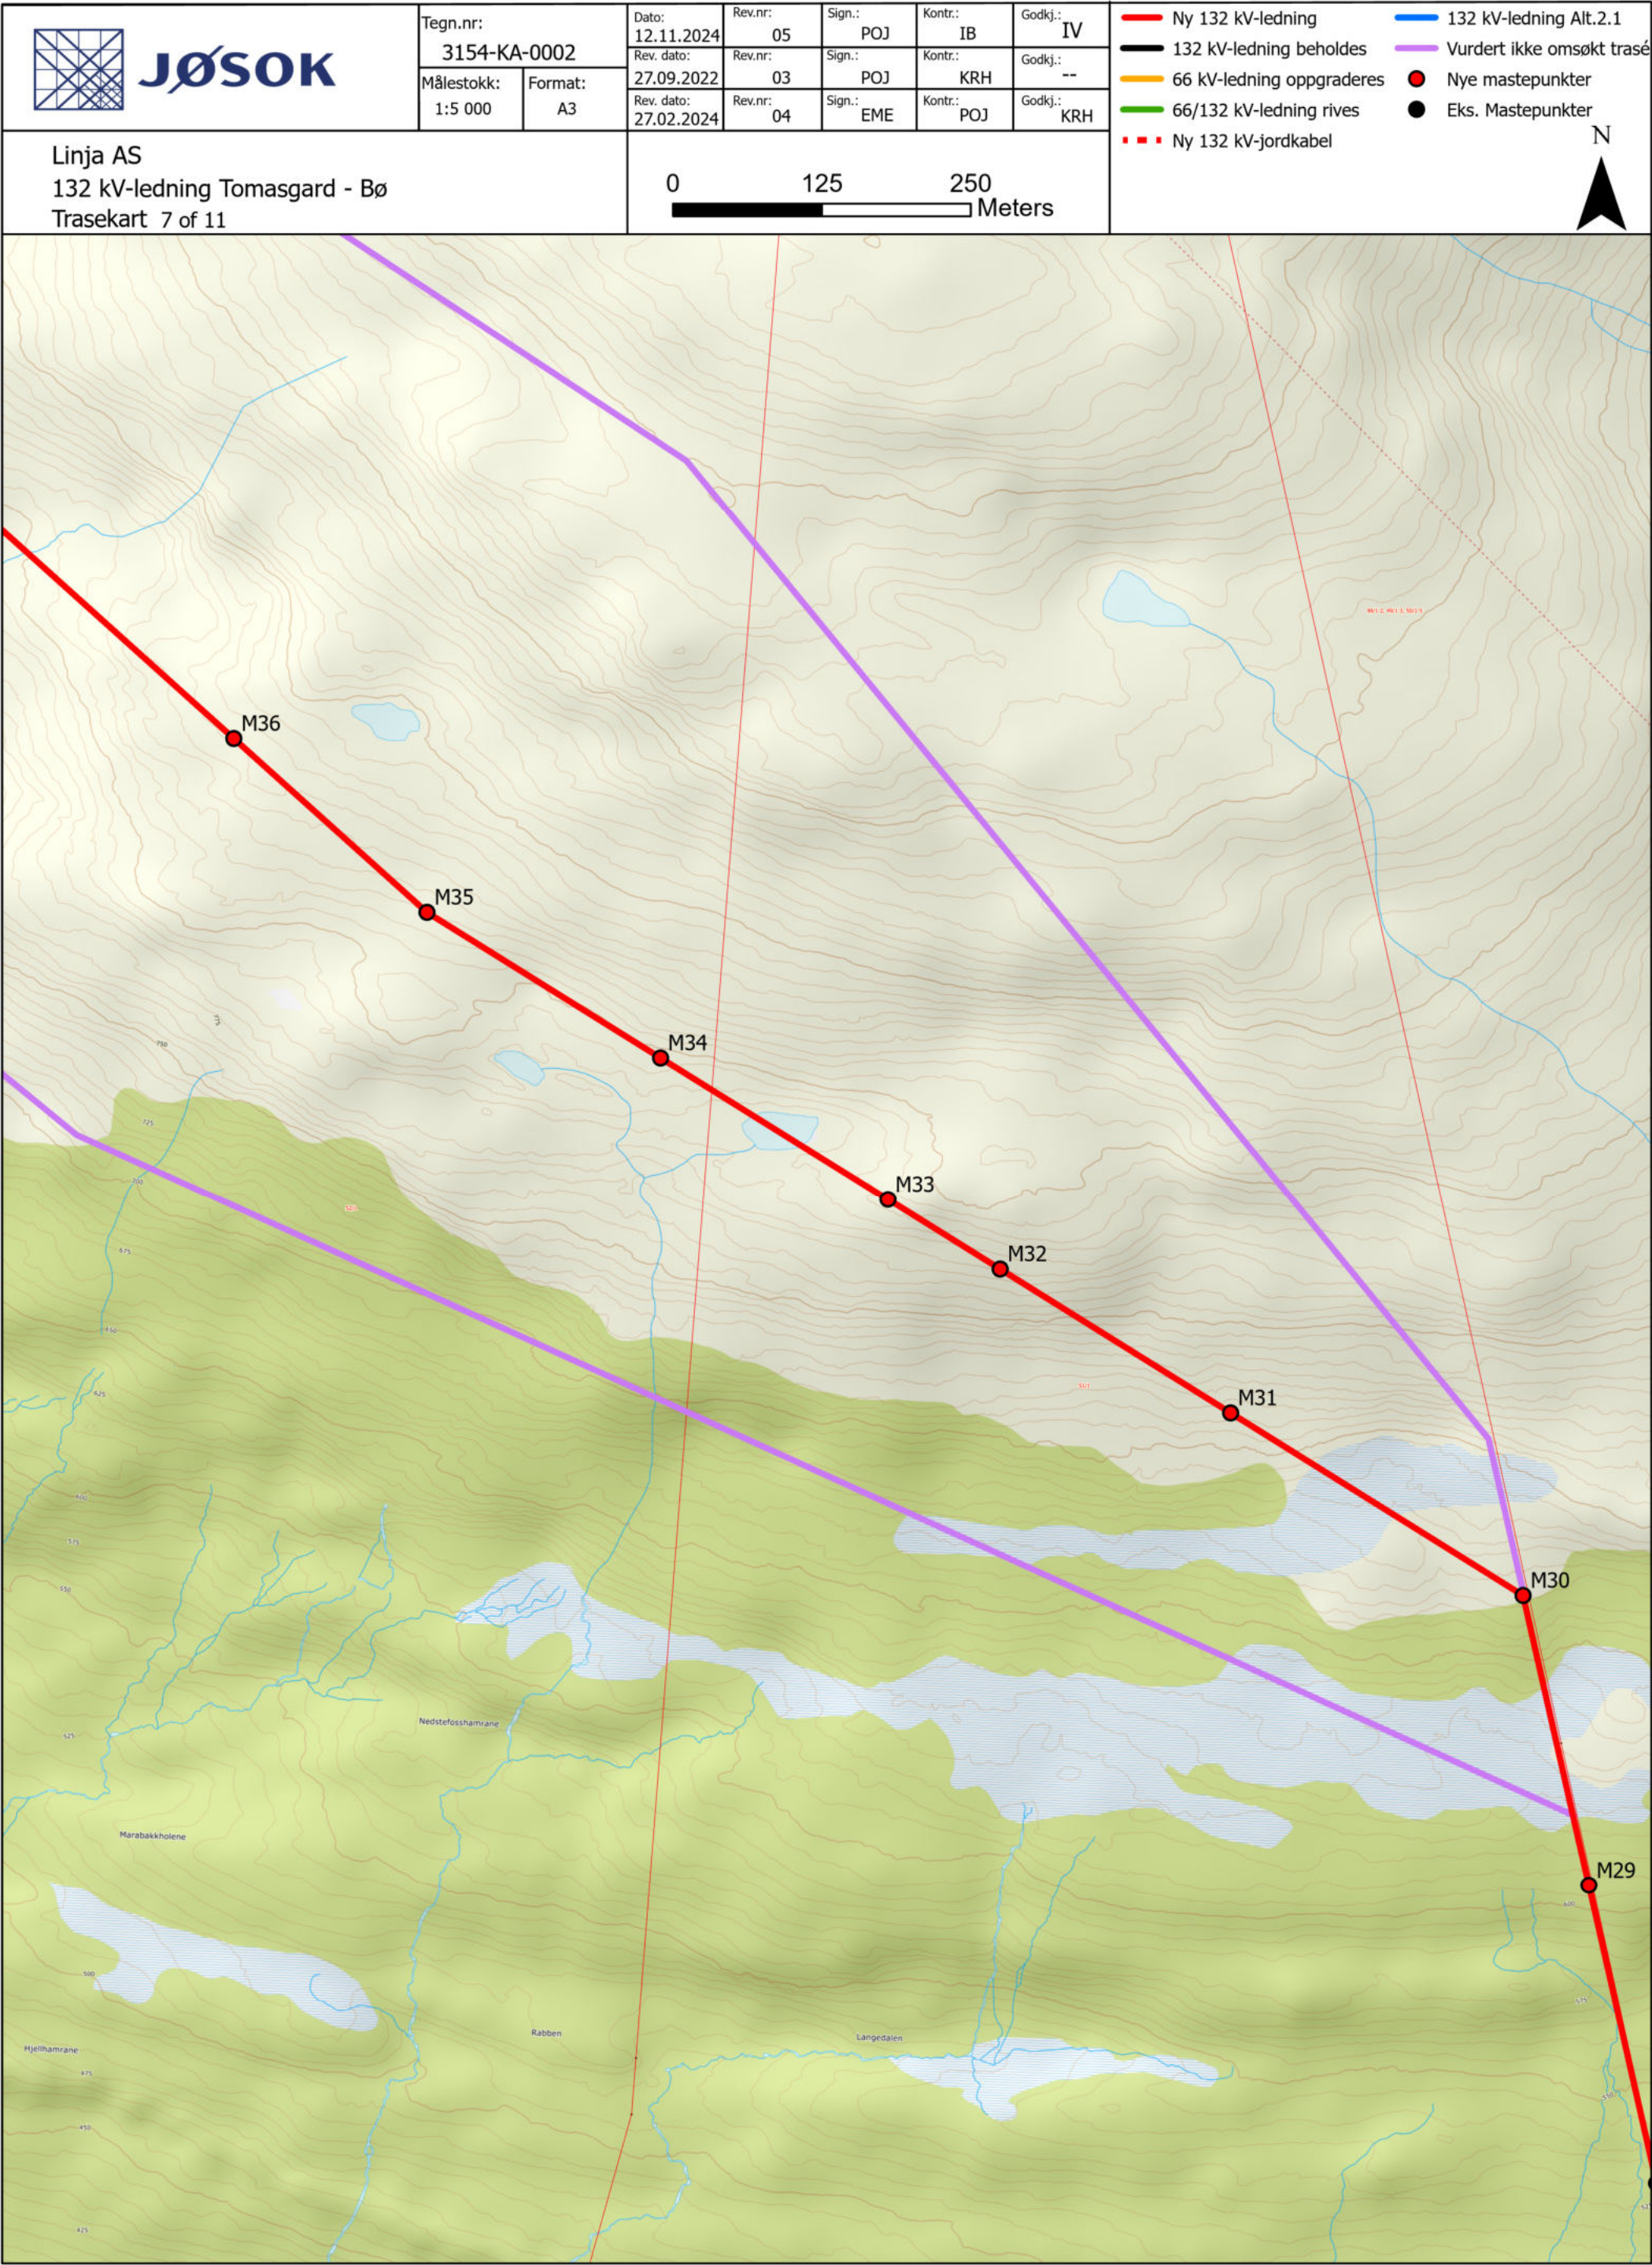

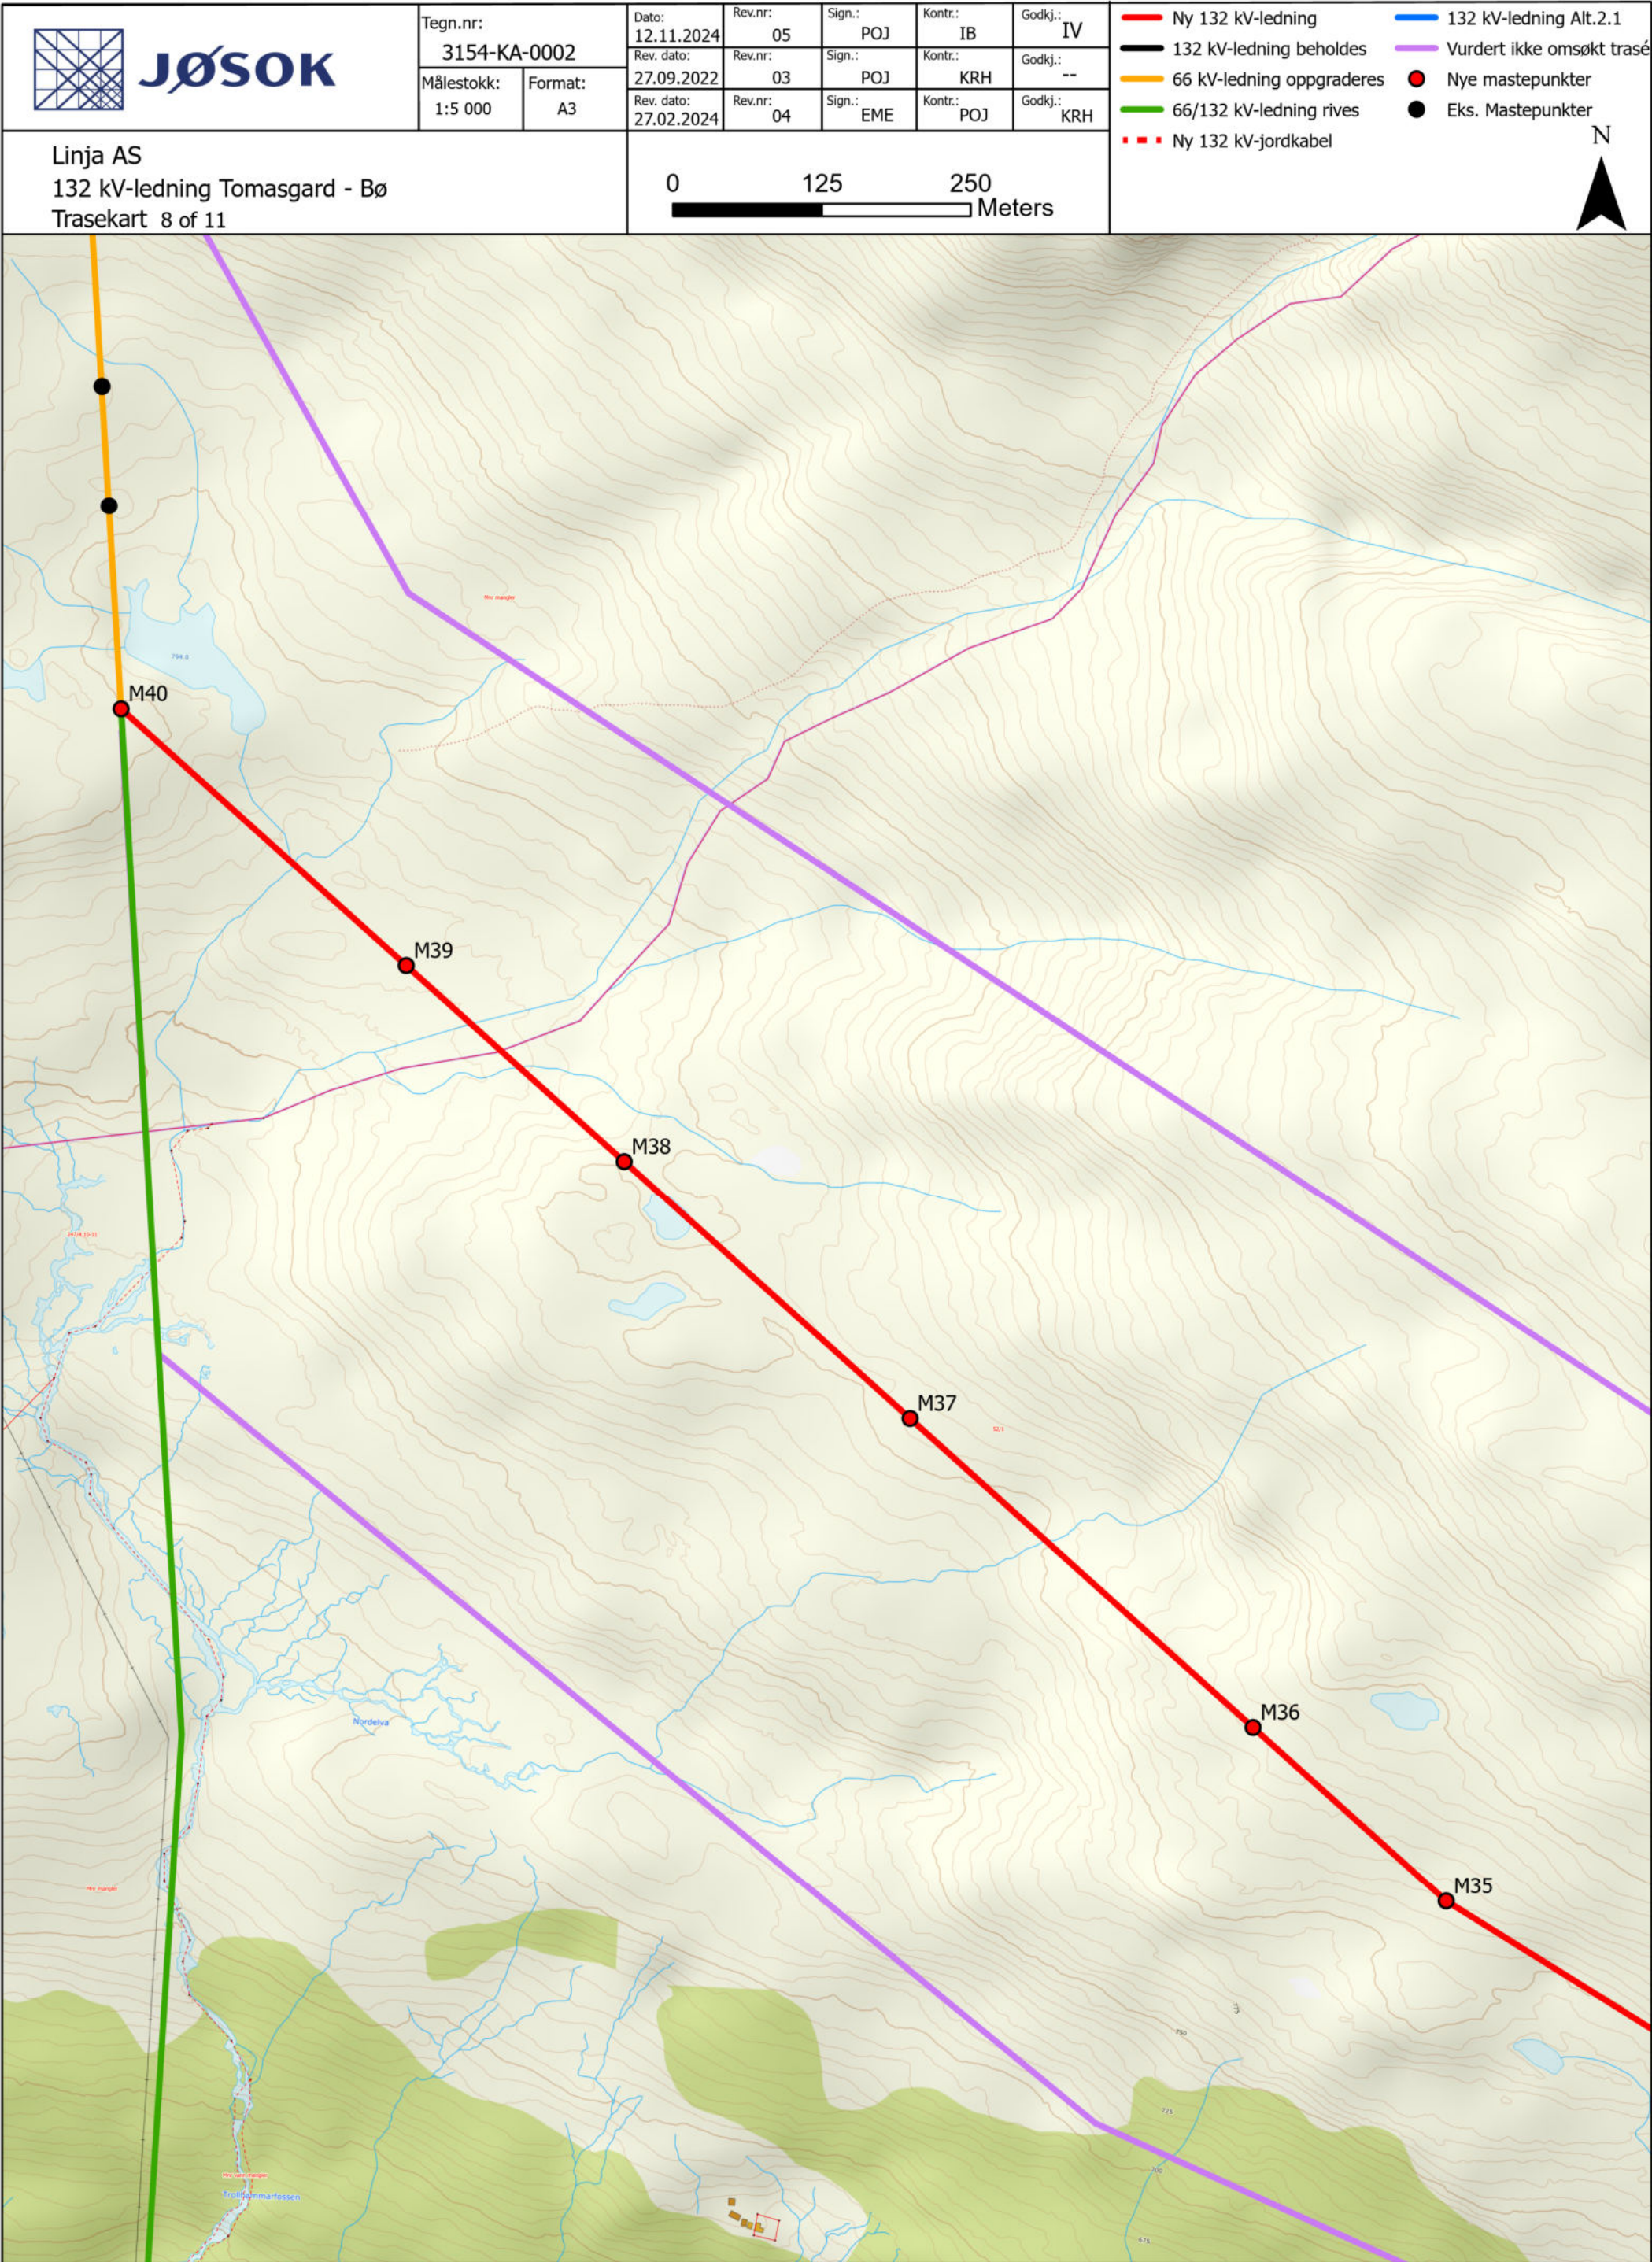



Målestokk: 1:5 000	Format: A3
-----------------------	---------------

Rev.nr:	05
Rev.nr:	03
Rev.nr:	04

Kontr.:	IB
Kontr.:	KRH
Kontr.:	POJ

Godkj.:	IV
Godkj.:	--
Godkj.:	KRH

 NY
 13
 66
 66

- ■ ■ Ny 132 kV-jordkabel

A horizontal scale bar with a black segment from 0 to 125 and a white segment from 125 to 250. The labels 0, 125, and 250 are positioned above the bar, and the word "Meters" is at the right end.

