


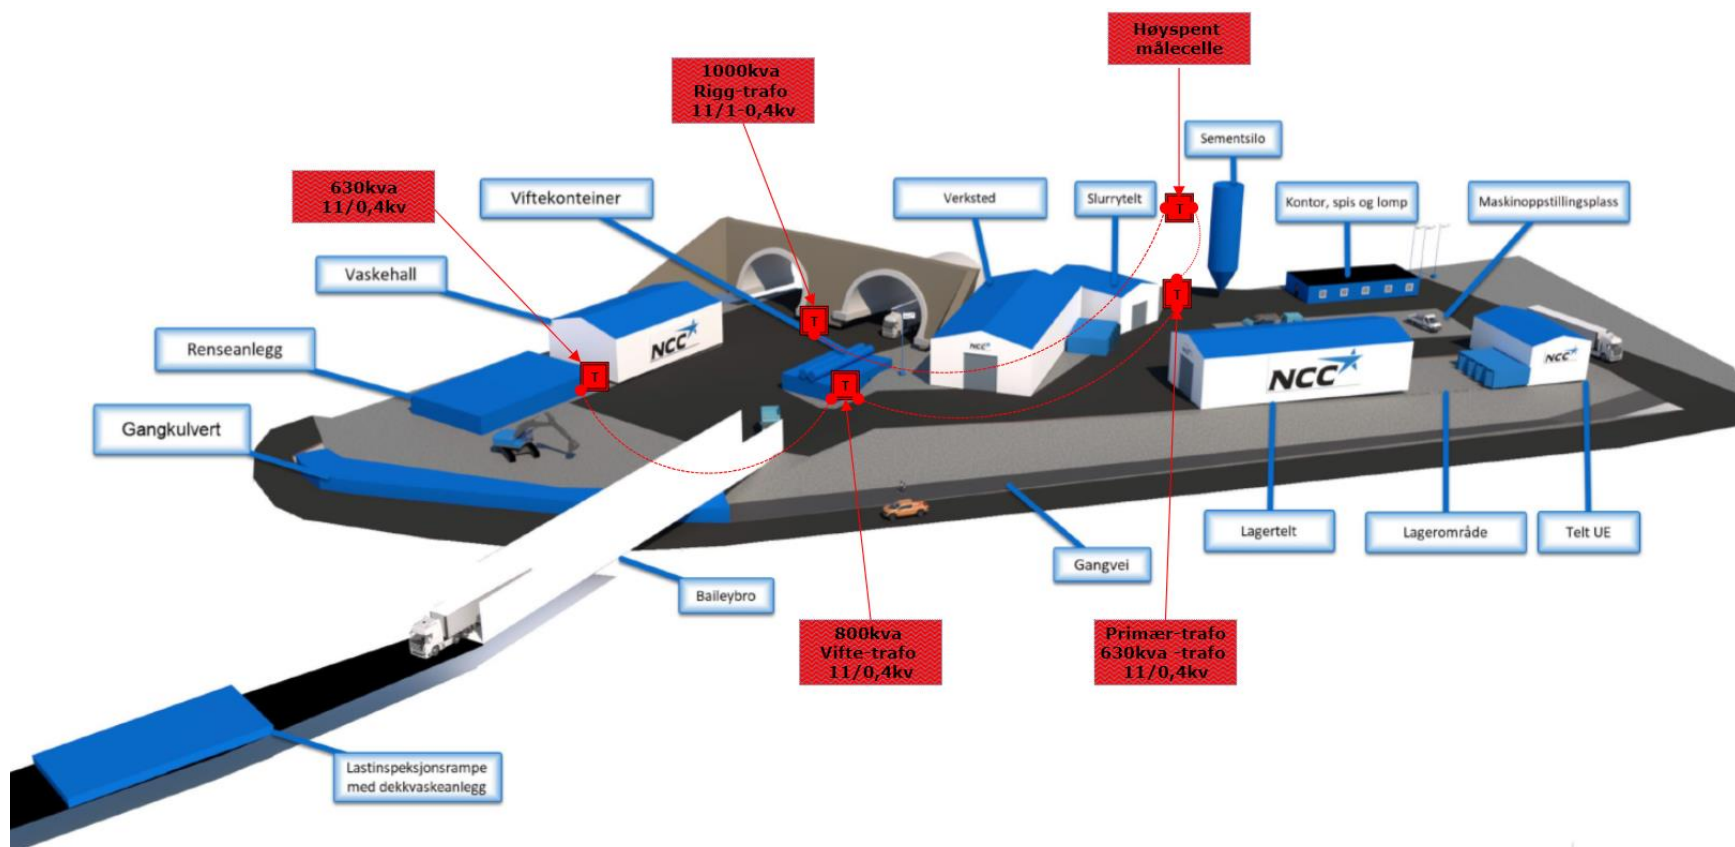

Riggplan Lerstad