




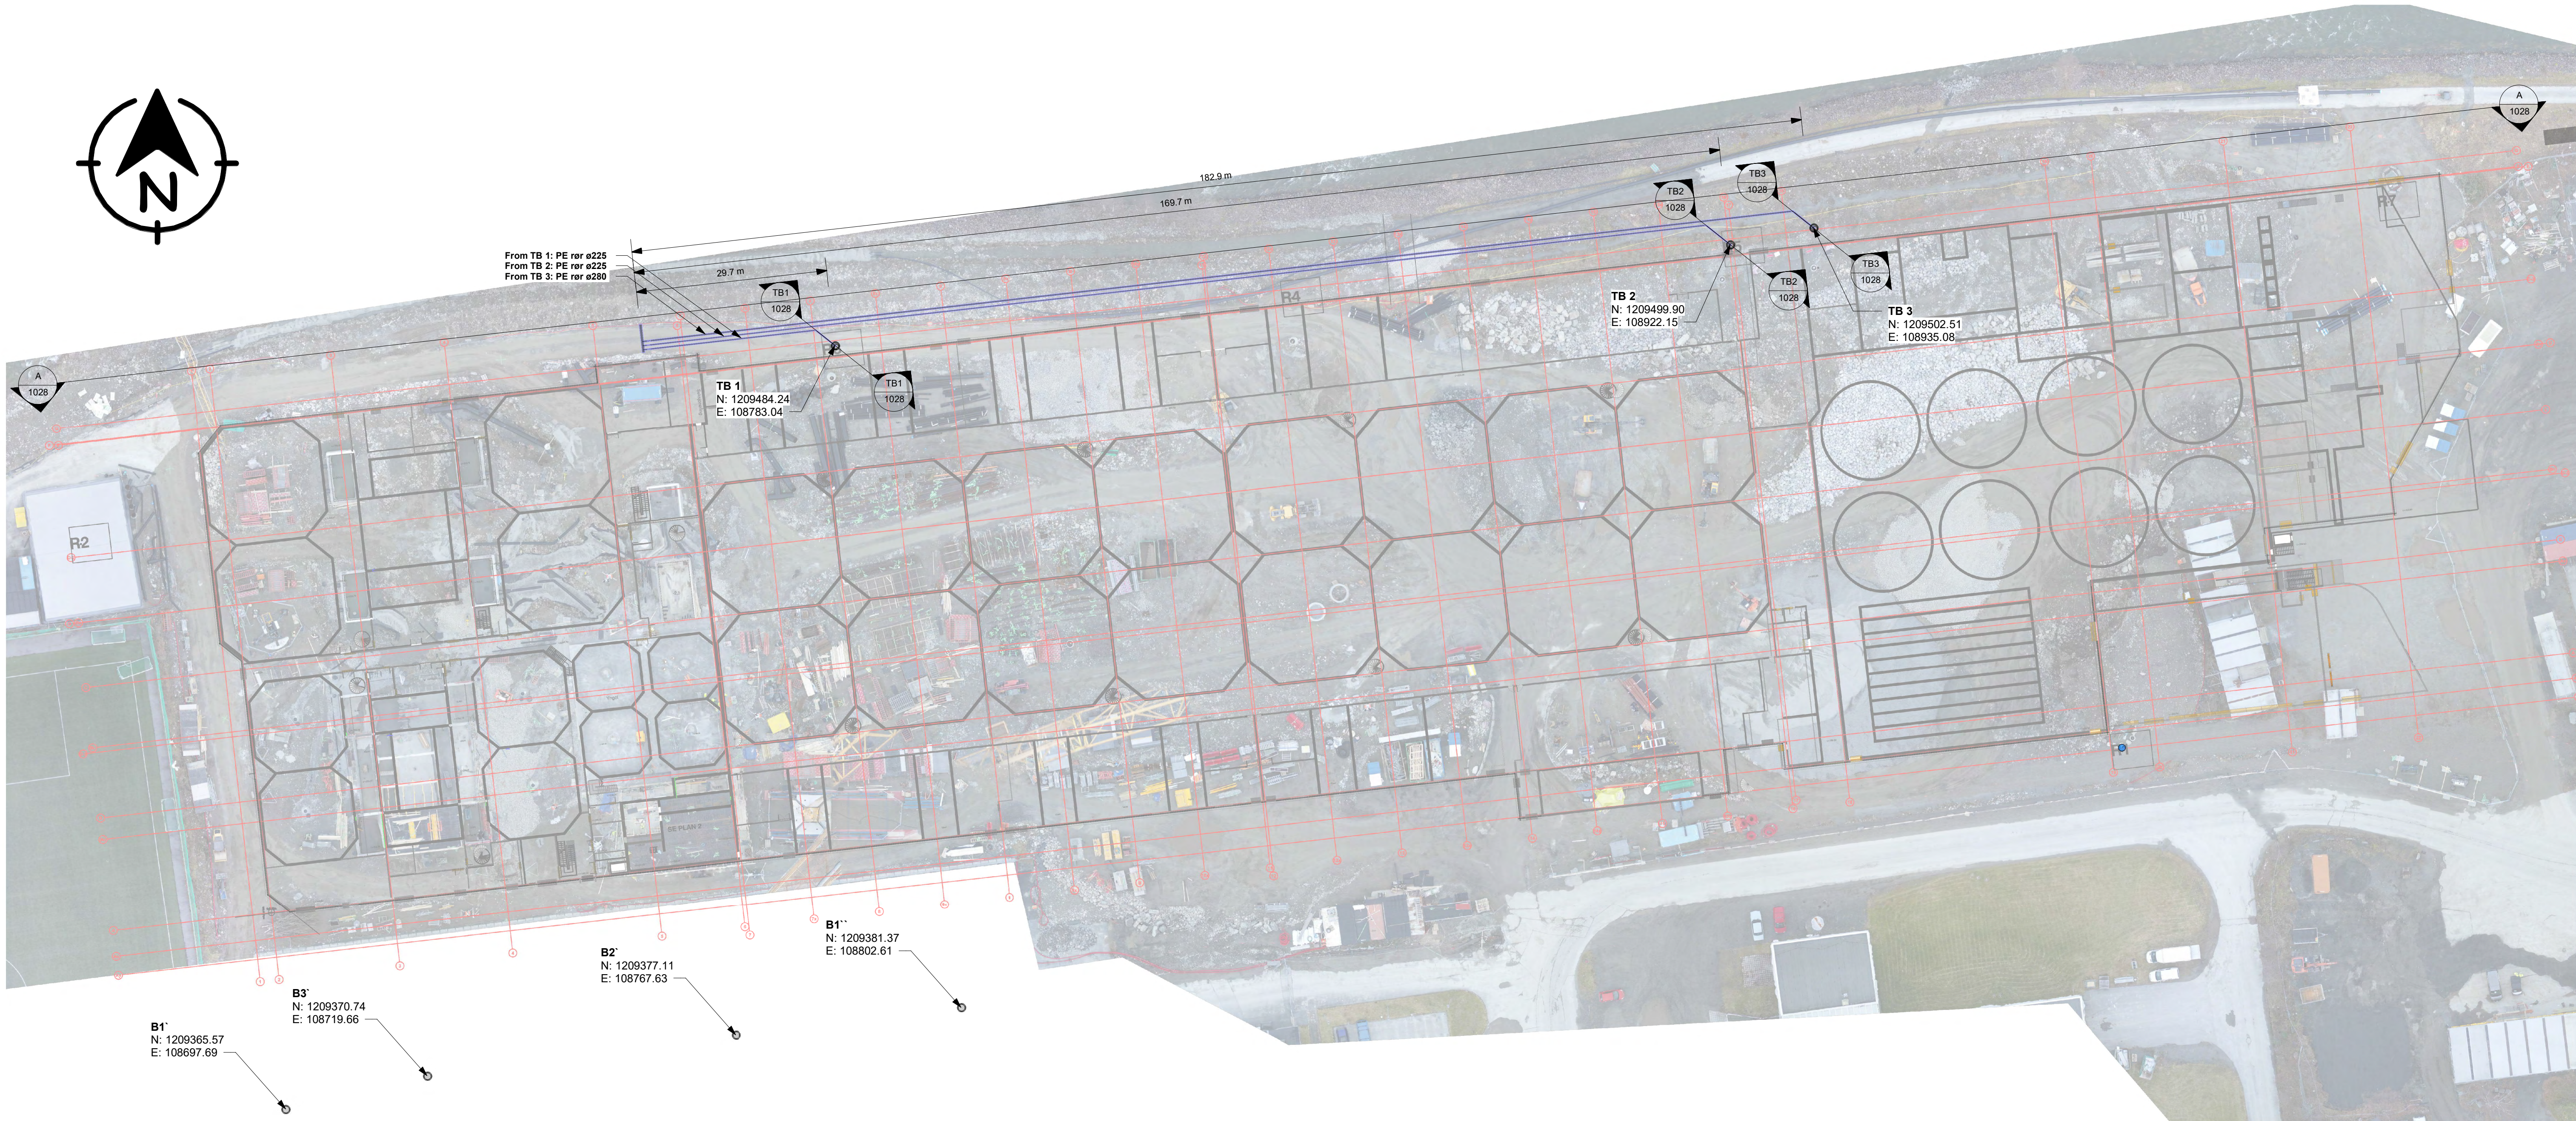

PLAN - Water well location
1 : 500

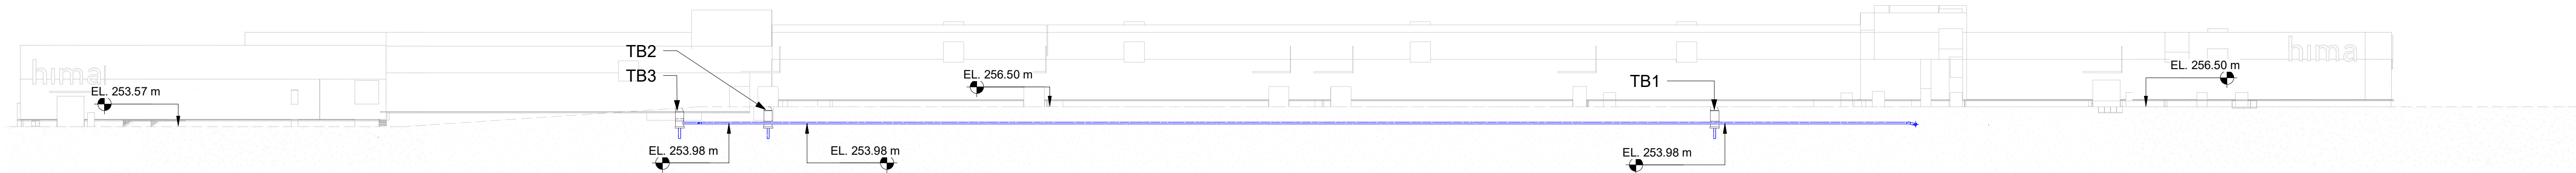

SECTION A
1 : 500

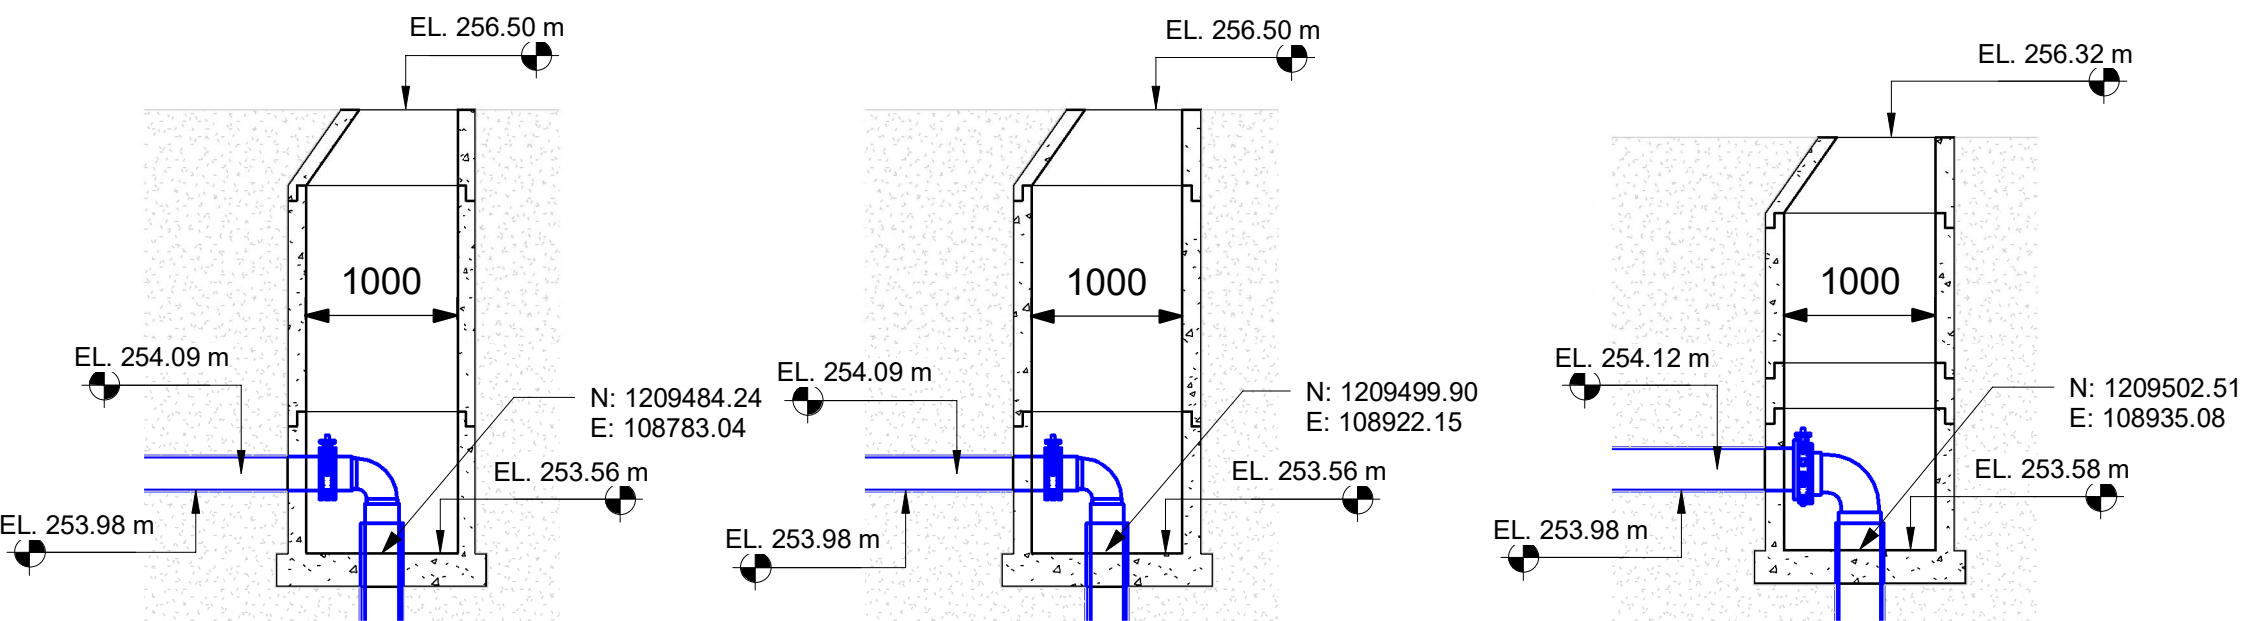

SECTION TB1
1 : 50

SECTION TB2
1 : 50

SECTION TB3
1 : 50

**DRILLING DEPTH
(measured from ground):**
TB 1: 16m
TB 2: 21m
TB 3: 15m

WATER WELLS:
B1', B2', B3', B1''
are estimated location
of water wells from Nouryon

NOTES:
1. Indicated coordinates refer to real geocoordinates.
2. Coordinates-system format: **NTM Zone 8**.

2	15.04.2023	Updated		MJ	TSA
1	22.03.2023	First issue		MJ	TSA

Rev.	Date	Revision description	Scale	Date	Issued by	Checked by
			As indicated	03/22/23	MJ	TSA

Hima Seafood Rjukan AS	Paper size	Project no.	0321001
Hima Rjukan	A1	1028	2

Water well location	90	1028	2
Plan view			

eyvi	hima	Process area	GEN
------	------	--------------	-----

The information in this drawing is to be considered Confidential to Eyvi AS and cannot be reproduced or redistributed without the prior written authorization from Eyvi AS