



- Betong
- Betong etter maskin montering
- Kabelgrube

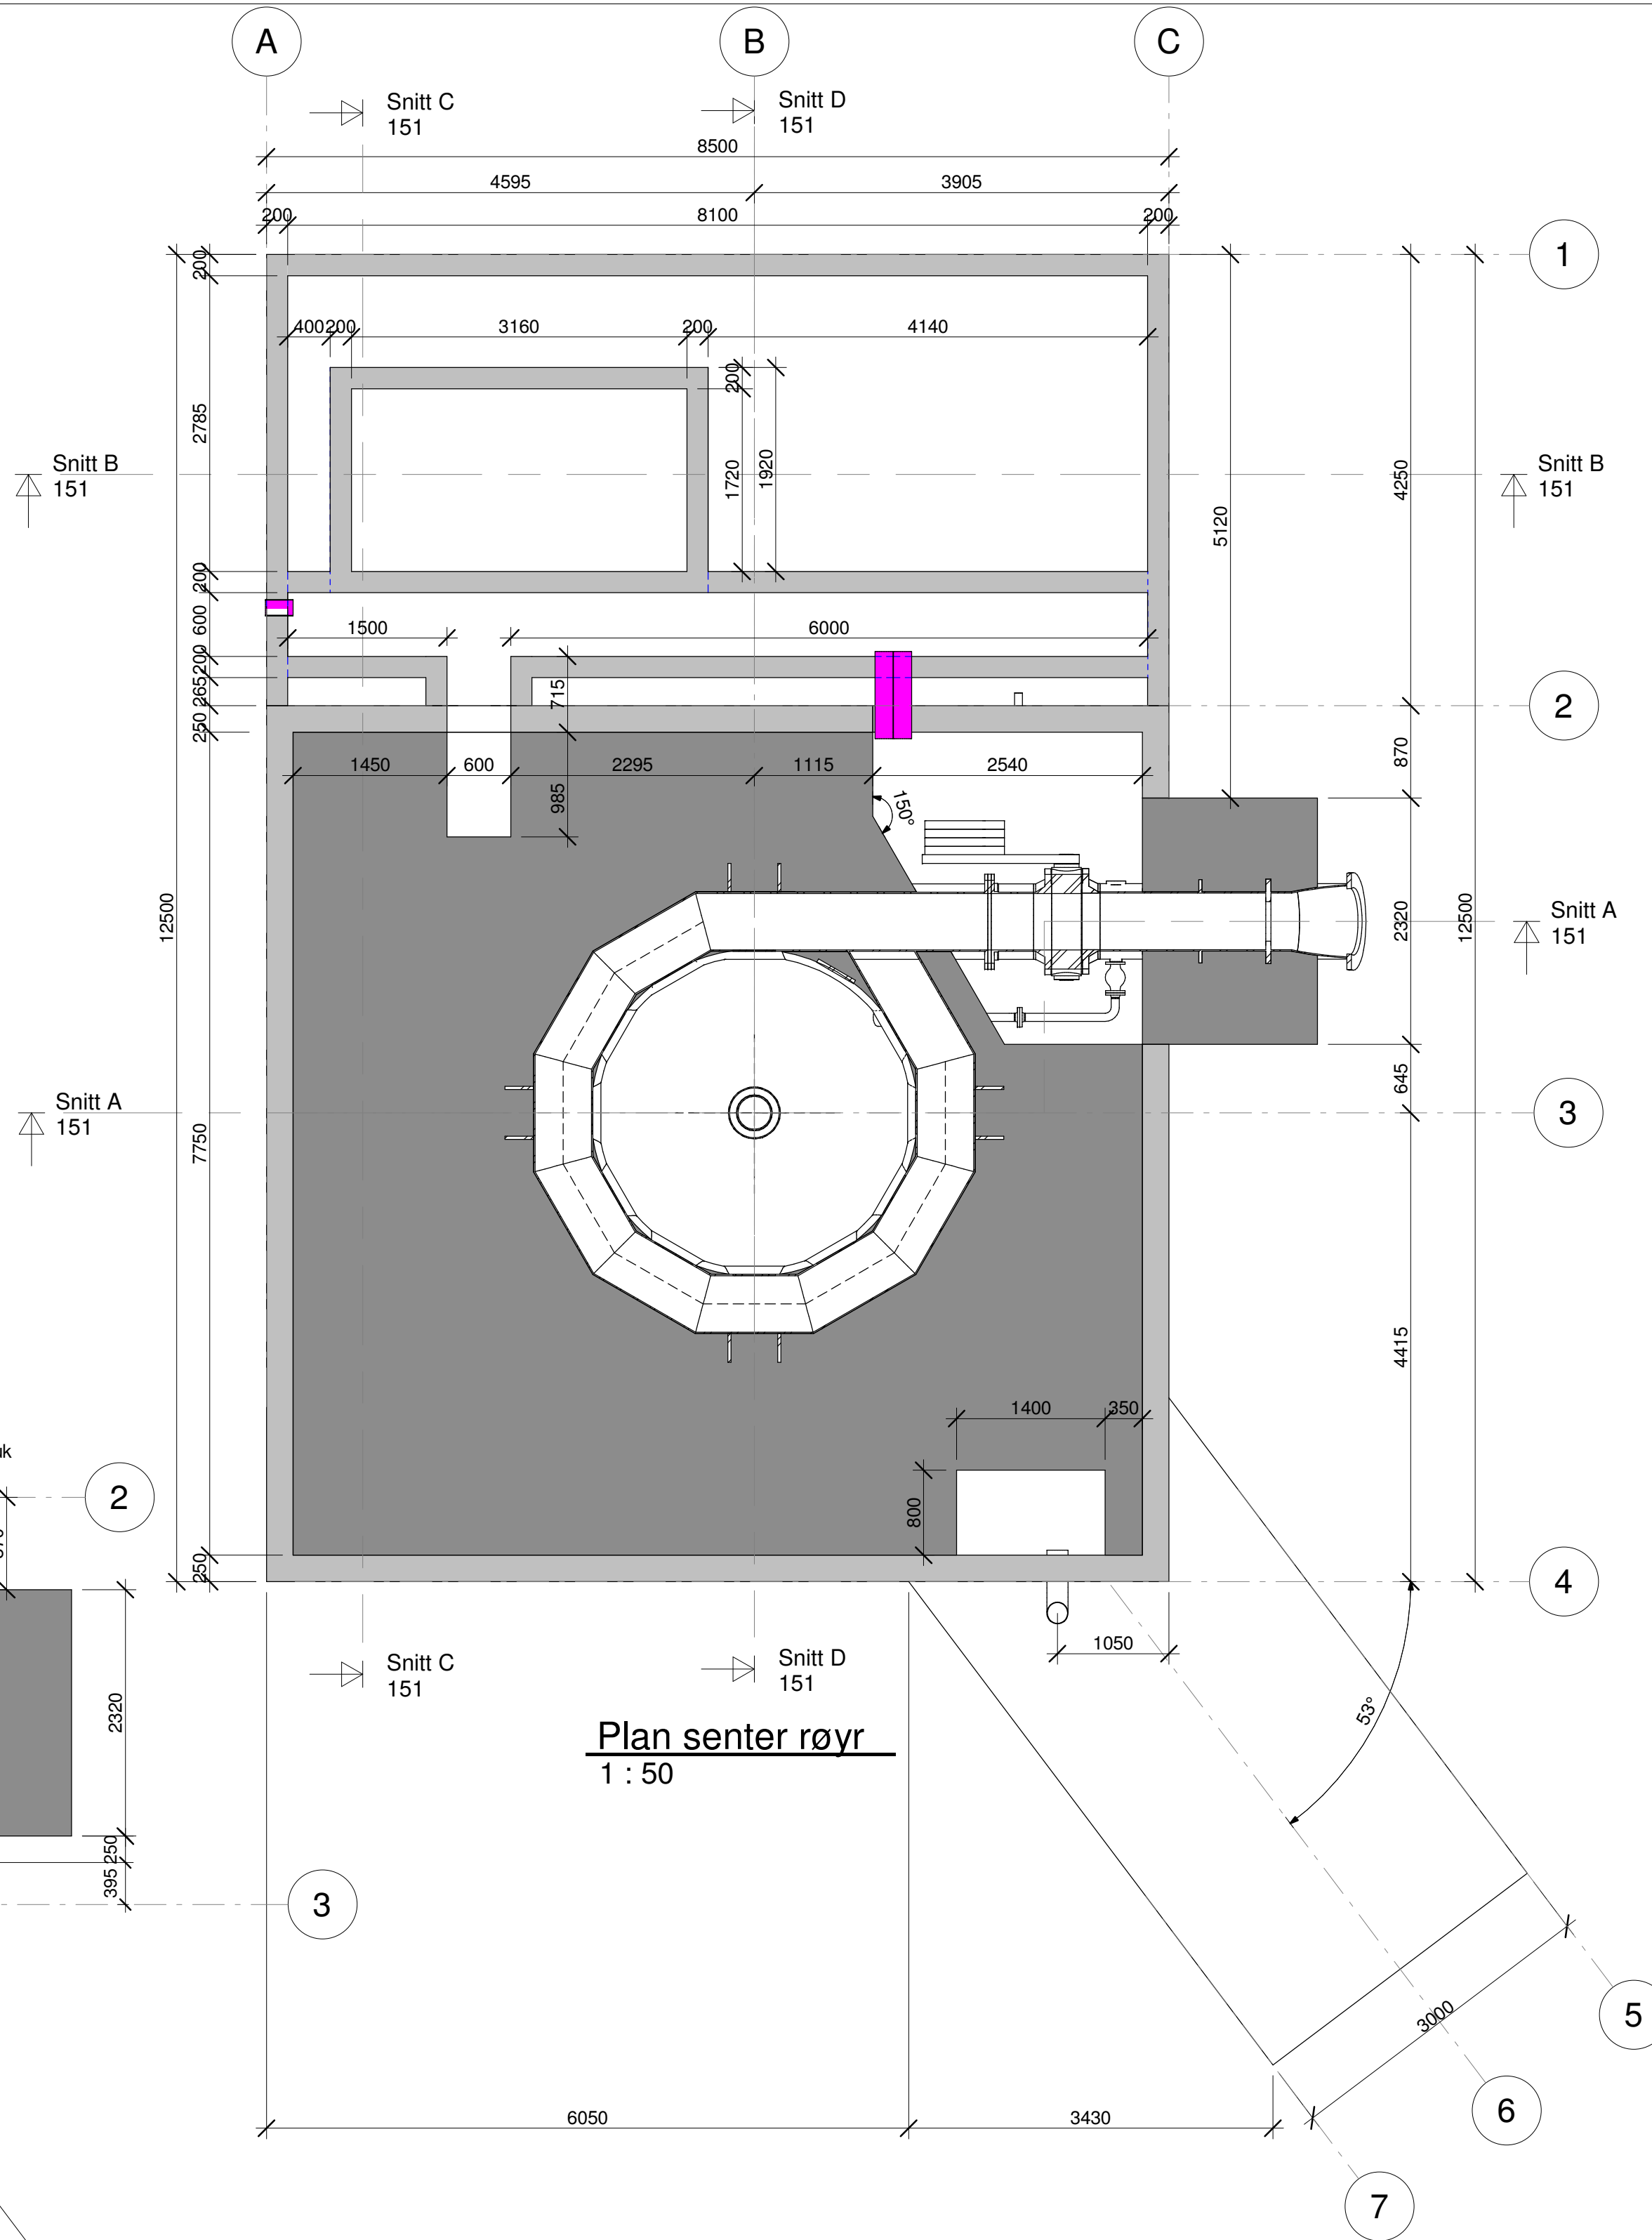

Plan senter røyr
1 : 50

Betongmengde B30		
Volume	Type	Name
Betong Plasstept		
36.64 m³	<varies>	Betong Plasstept
36.64 m³		

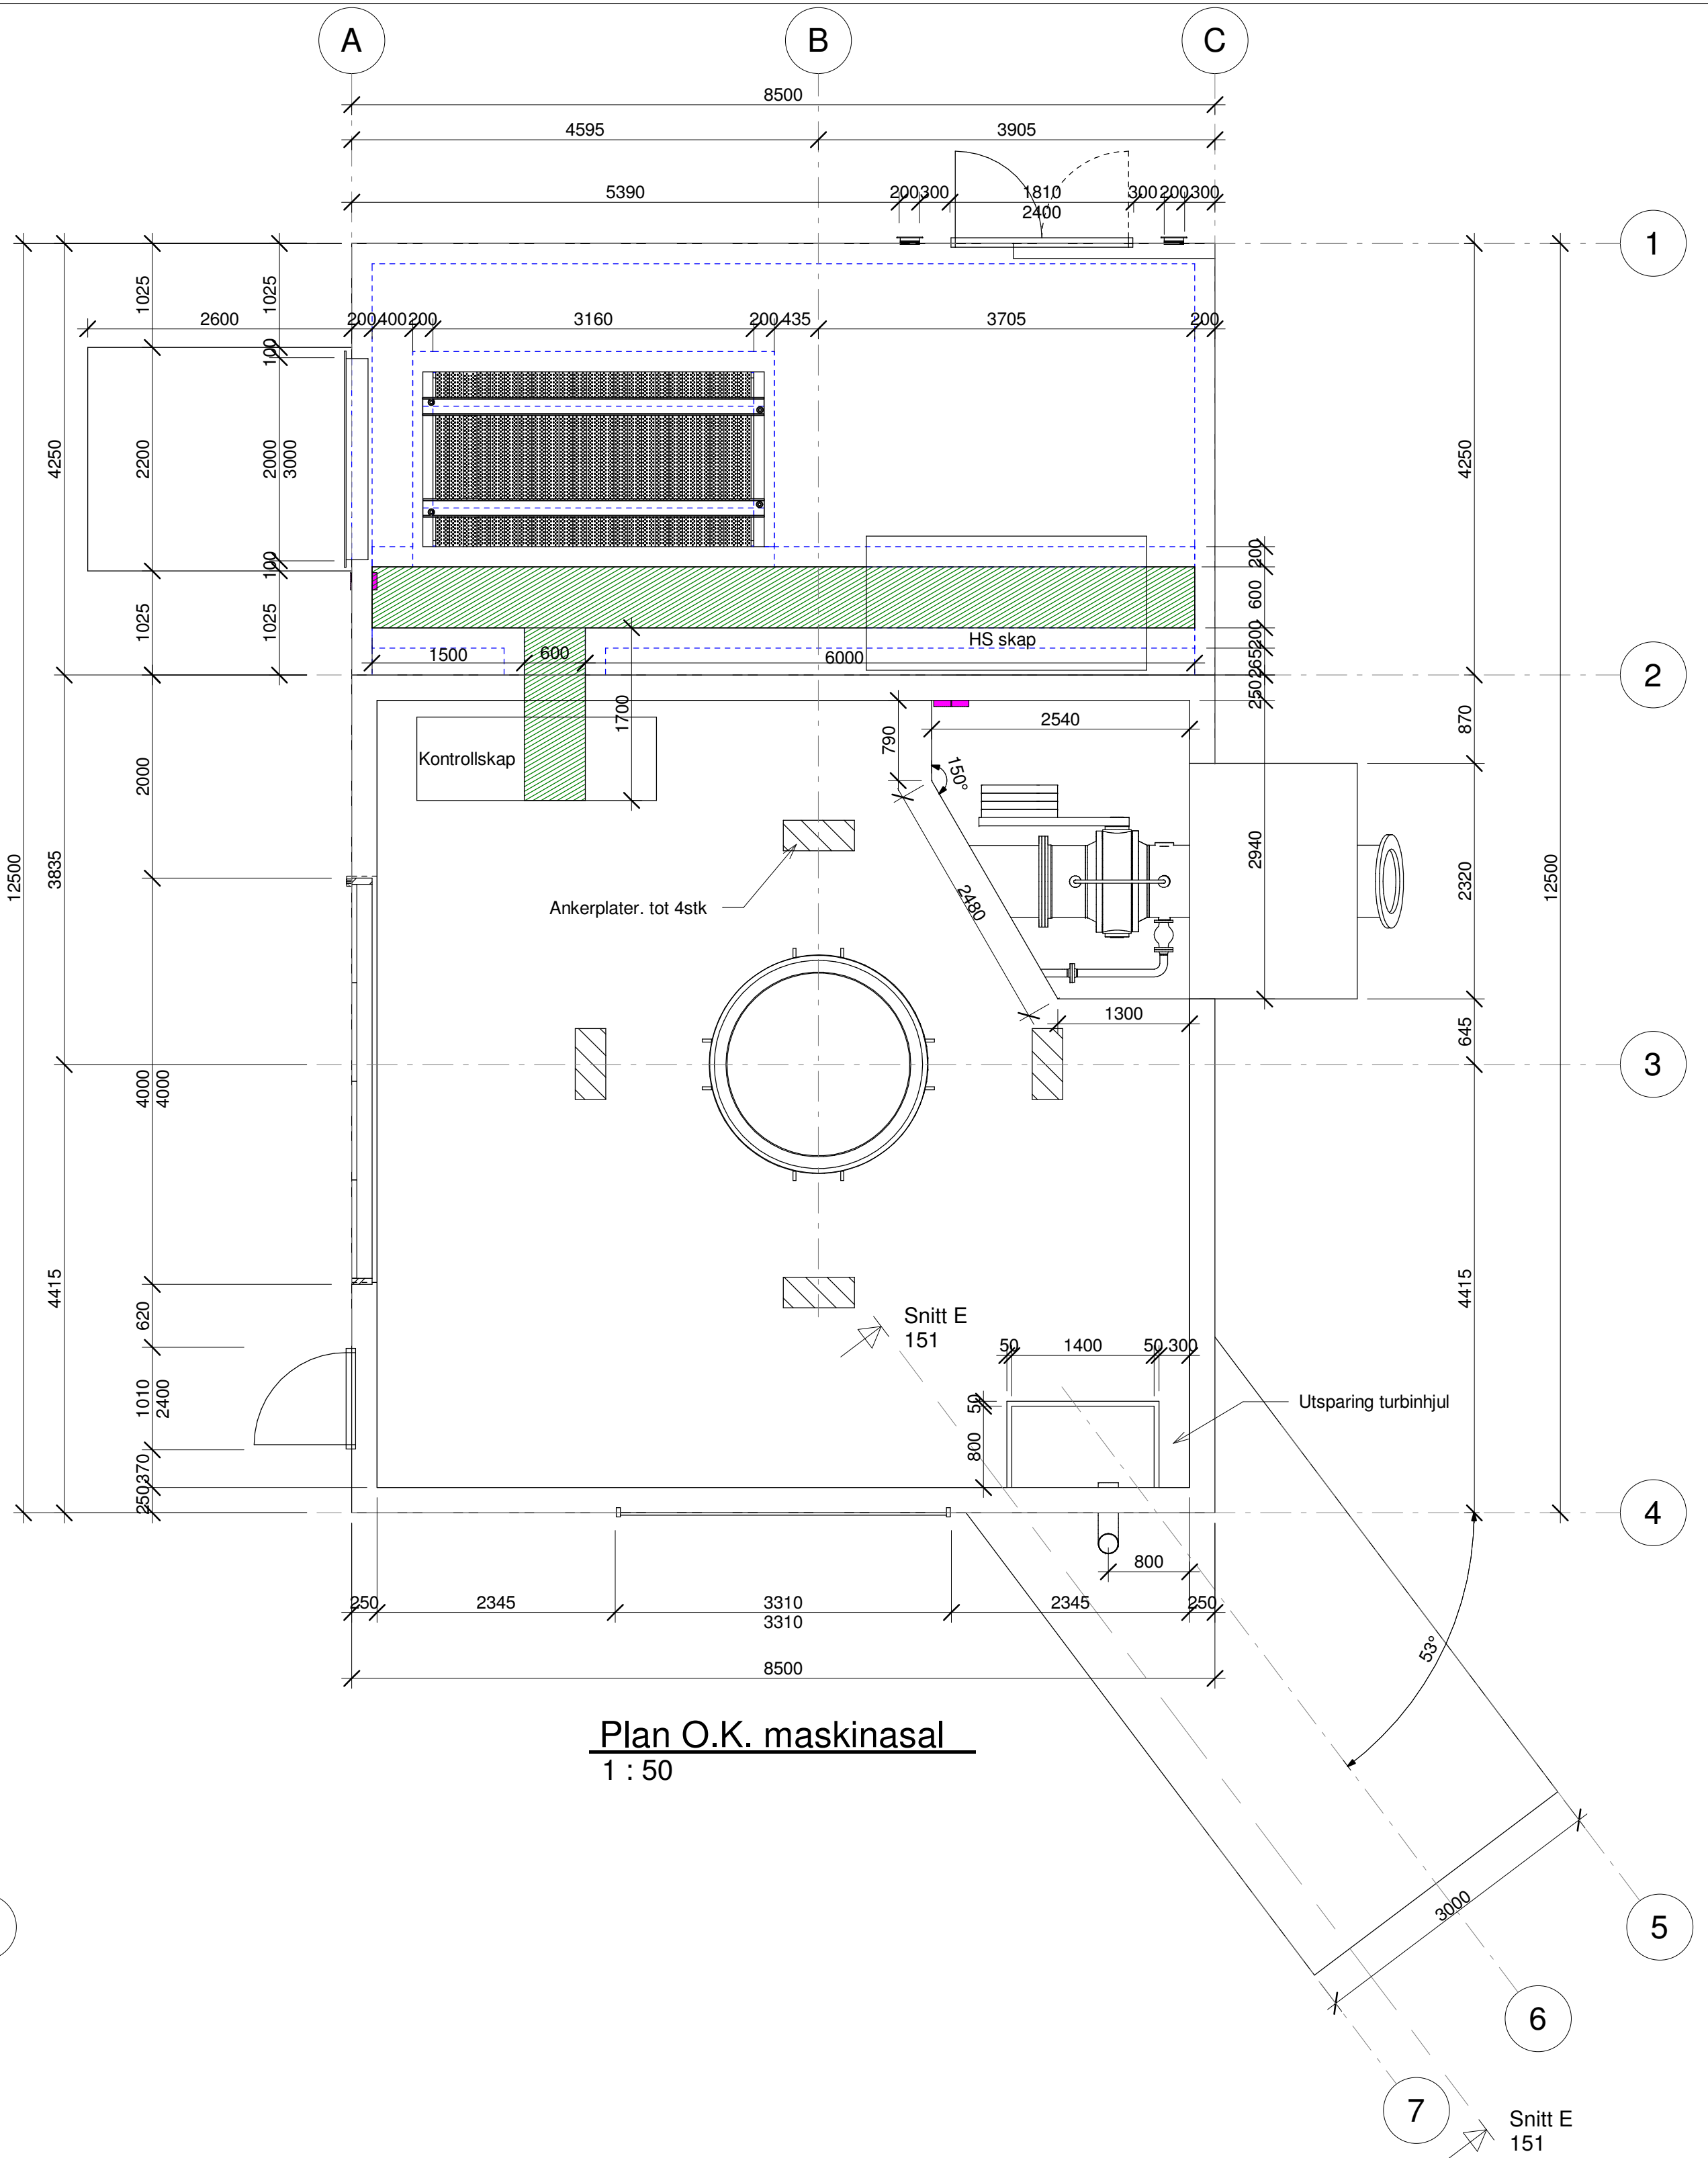

Plan O.K. maskinasal
1 : 50

Betongmengde B35		
Volume	Type	Name
Betong Plasstept - B35		
26.38 m³	Generic Models 2	Betong Plasstept - B35
26.38 m³		

Betongmengde elmek arangemang		
Volume	Type	Name
01 - Betong Plasstept - Ettersteyp		
62.97 m³	Generic Models 2	01 - Betong Plasstept - Ettersteyp
62.97 m³		

O.K. plate ventilgrop
1 : 50

Rev.	Revisjon gjeld	Uttent	Kontr.	Dato
1	Gravdal Kraft AS			15.02.2023
2	Gravdal kraftverk			12.02.2023
3				SD
4				1 : 50
5				AT
6				150
7				Revisjon

